


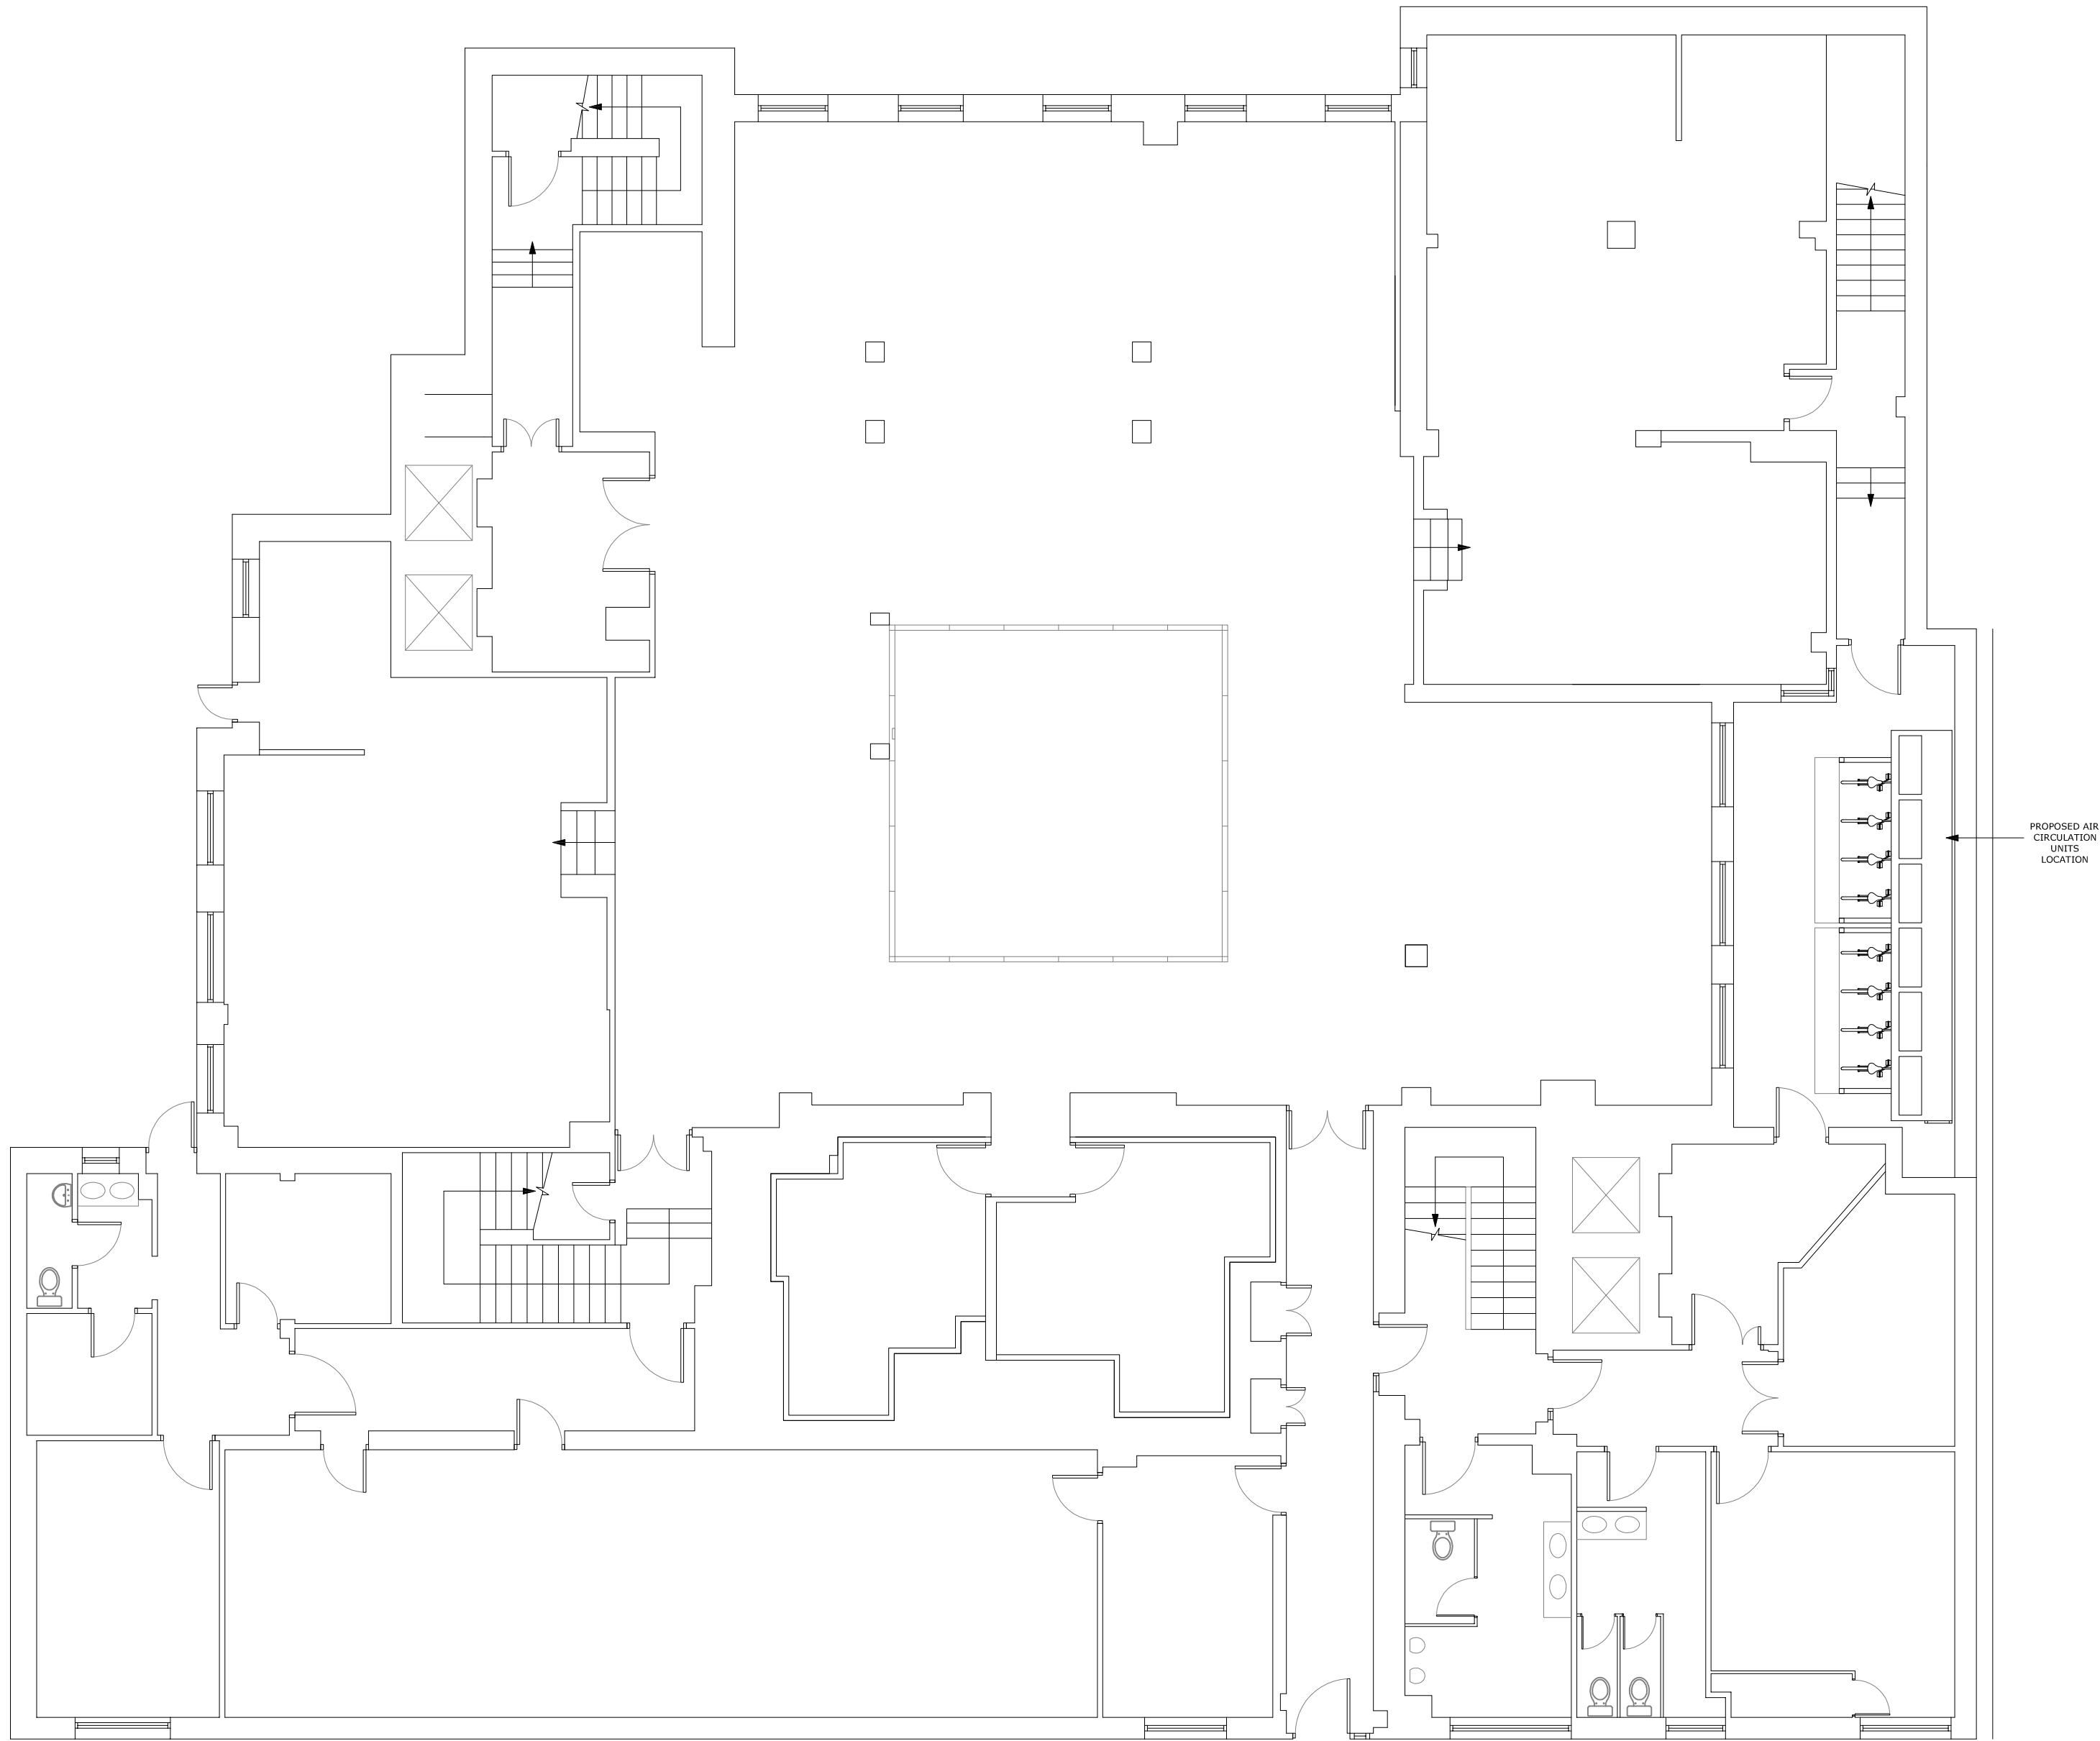

SCALE 1:100

REVISION NOTES:

| REV: | DATE: | NOTES: |
|------|-------|--------|
|      |       |        |

DRAWING TITLE:

PROPOSED GROUND FLOOR PLAN

CLIENT:

PROGRESS WORKPLACE SOLUTIONS

PROJECT NO:

1154

PROJECT ADDRESS:

HELEN GRAHAM HOUSE  
57 GREAT RUSSELL STREET  
HOLBORN  
LONDON  
WC1B 3BA

DATE:

JULY 2020

SCALE:

1:100 @ A2

DRAWING NUMBER:

02



CHANGE THE USE  
2 WEST STREET  
EWELL  
SURREY  
KT17 1UU

t: 0208 393 2675  
m: info@changetheuse.co.uk  
w: www.changetheuse.co.uk