




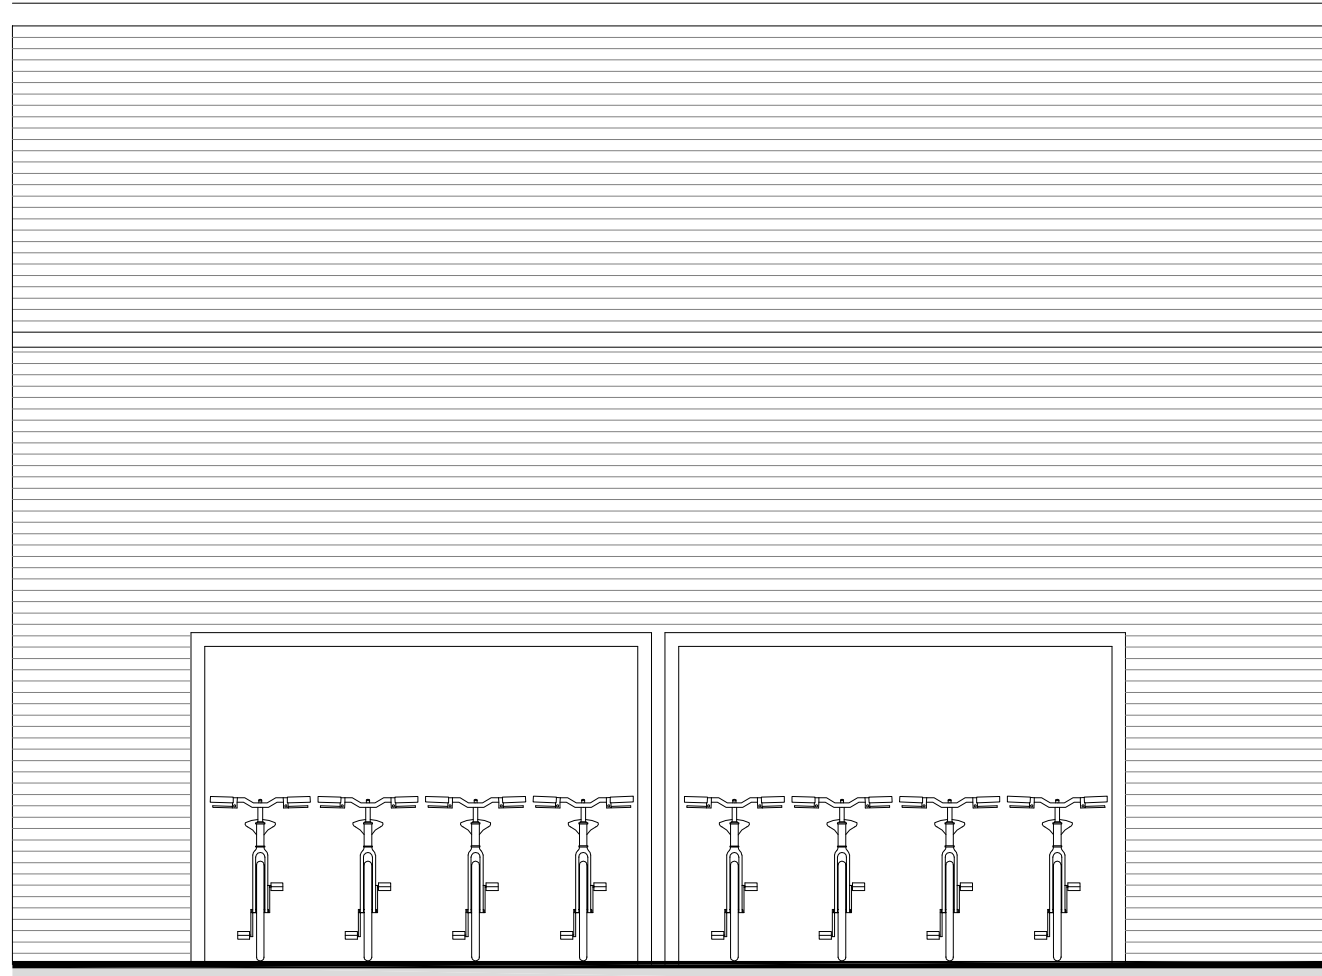


EXISTING BIKE STORAGE FRONT ELEVATION 1:50

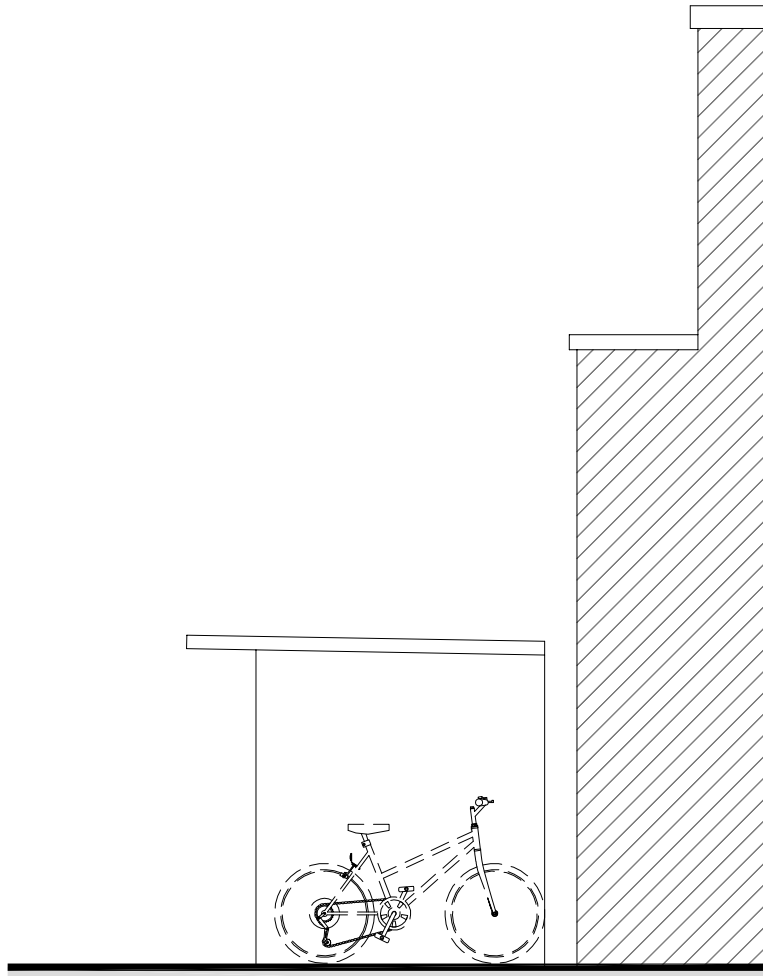

EXISTING BIKE STORAGE SIDE ELEVATION 1:50

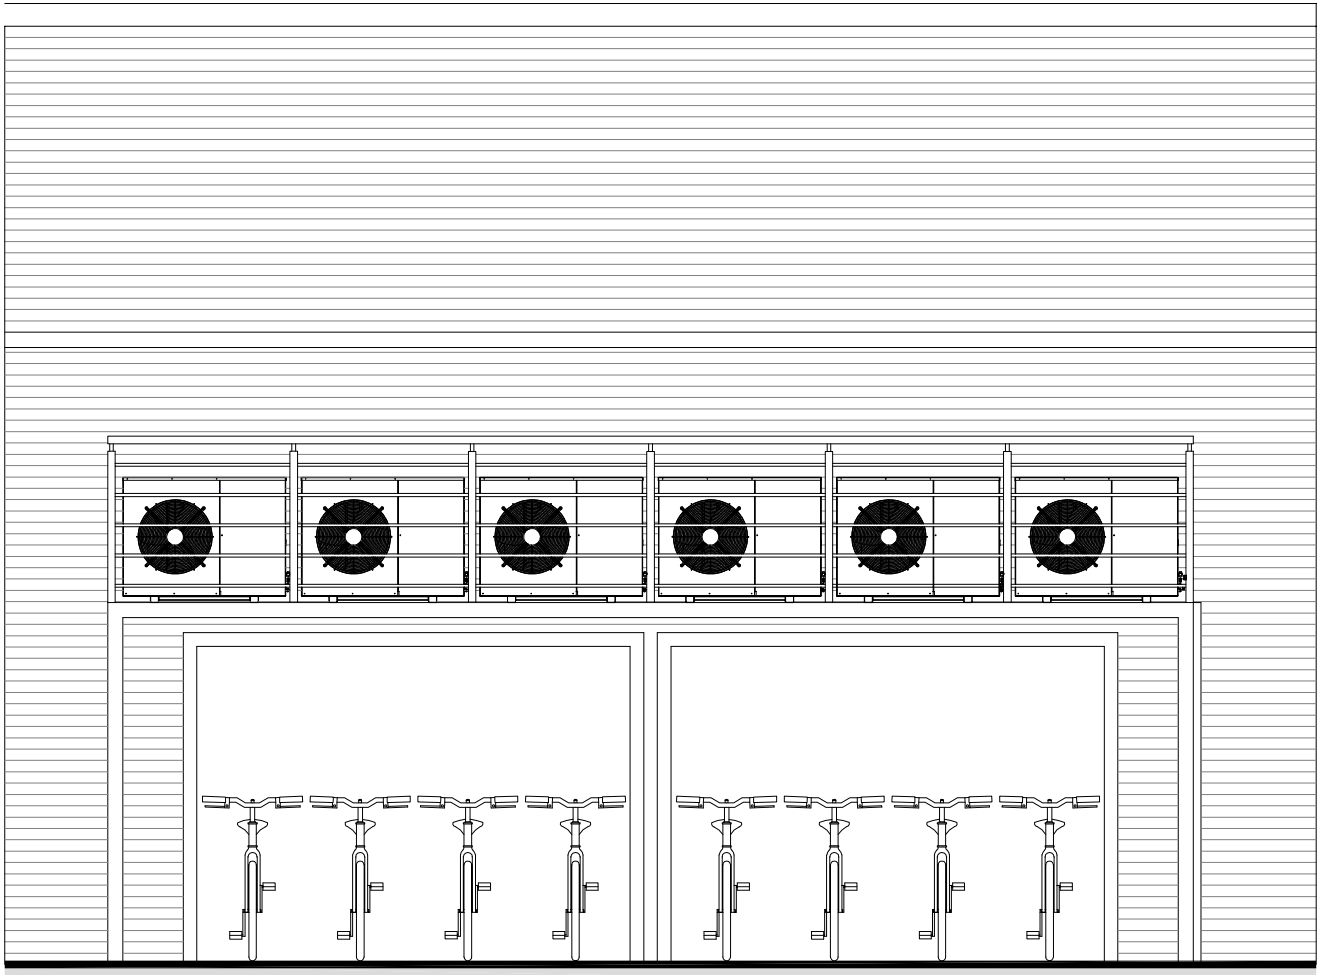


PROPOSED AIR CIRCULATION UNITS FRONT ELEVATION 1:50

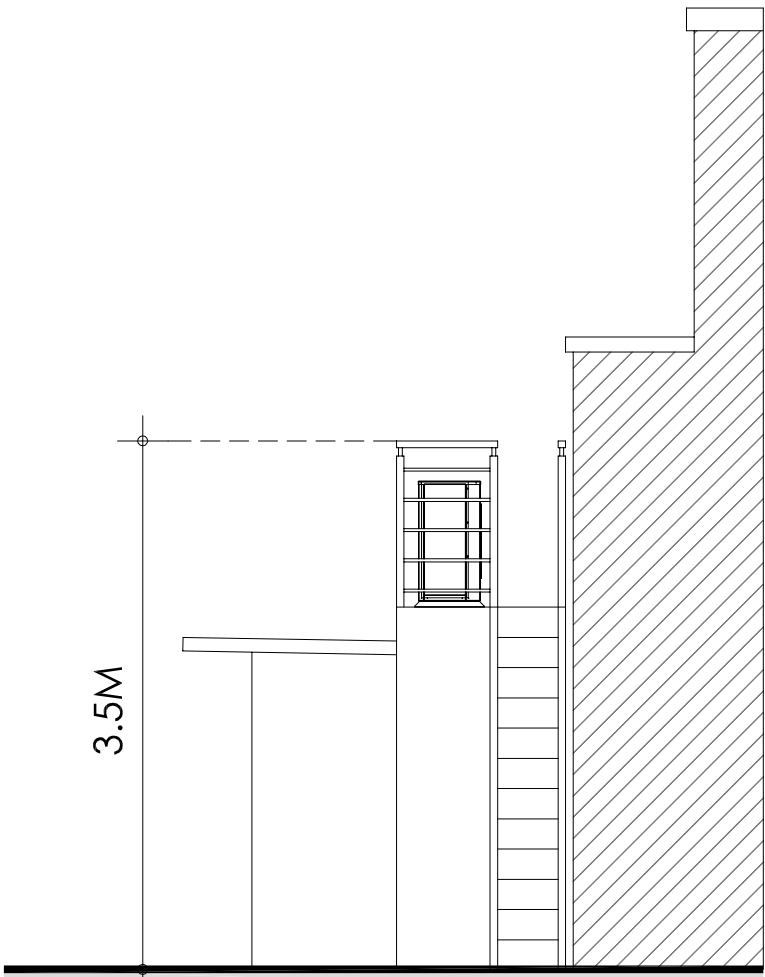


PROPOSED AIR CIRCULATION UNITS SIDE ELEVATION 1:50

415mm

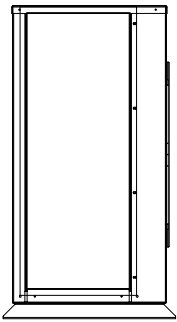

PROPOSED AIR CIRCULATION
UNIT DETAILING - NTS

1080mm


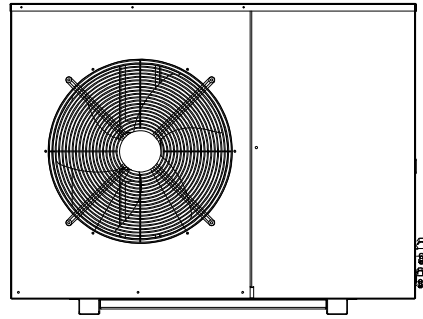


830mm

PROPOSED AIR CIRCULATION UNIT DETAILING - NTS



SITE LOCATION
PLAN
1:1250

 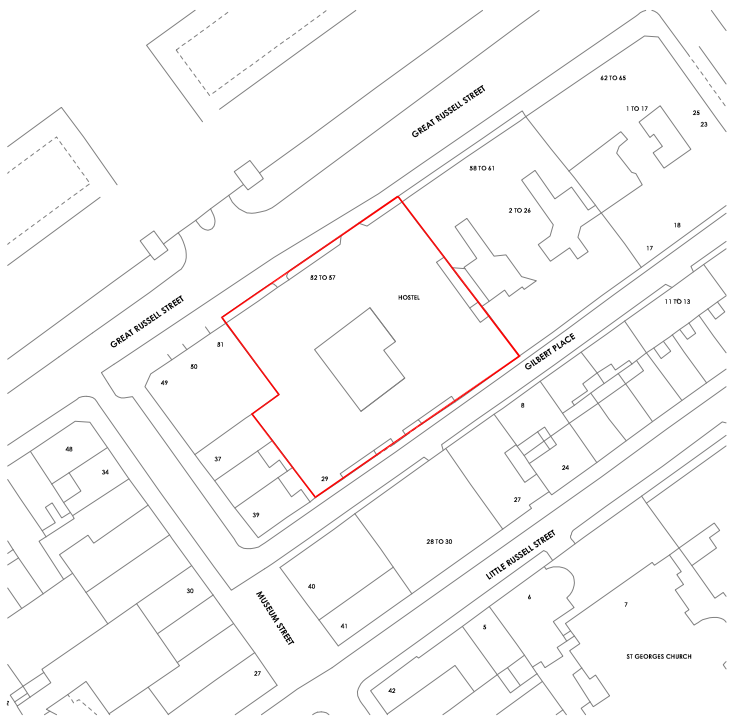

BLOCK PLAN
1:500



SCALE 1:100

REVISION NOTES:		
REV:	DATE:	NOTES:

DRAWING TITLE:
EXISTING & PROPOSED ELEVATIONS & AIR
CIRCULATION DETAILING
INC SITE LOCATION & BLOCK PLAN

CLIENT:
PROGRESS WORKPLACE SOLUTIONS

PROJECT NO:
1154

PROJECT ADDRESS:
HELEN GRAHAM HOUSE
57 GREAT RUSSELL STREET
HOLBORN
LONDON
WC1B 3BA

DATE:
JULY 2020

SCALE:
1:50 1:500 1:1250
@ A2

DRAWING NUMBER:
03



CHANGE THE USE
2 WEST STREET
EWELL
SURREY
KT17 1UU
t: 0208 393 2675
m: info@changetheuse.co.uk
w: www.changetheuse.co.uk