


Water tank cover- Plan


SCALE 1:30 (m)

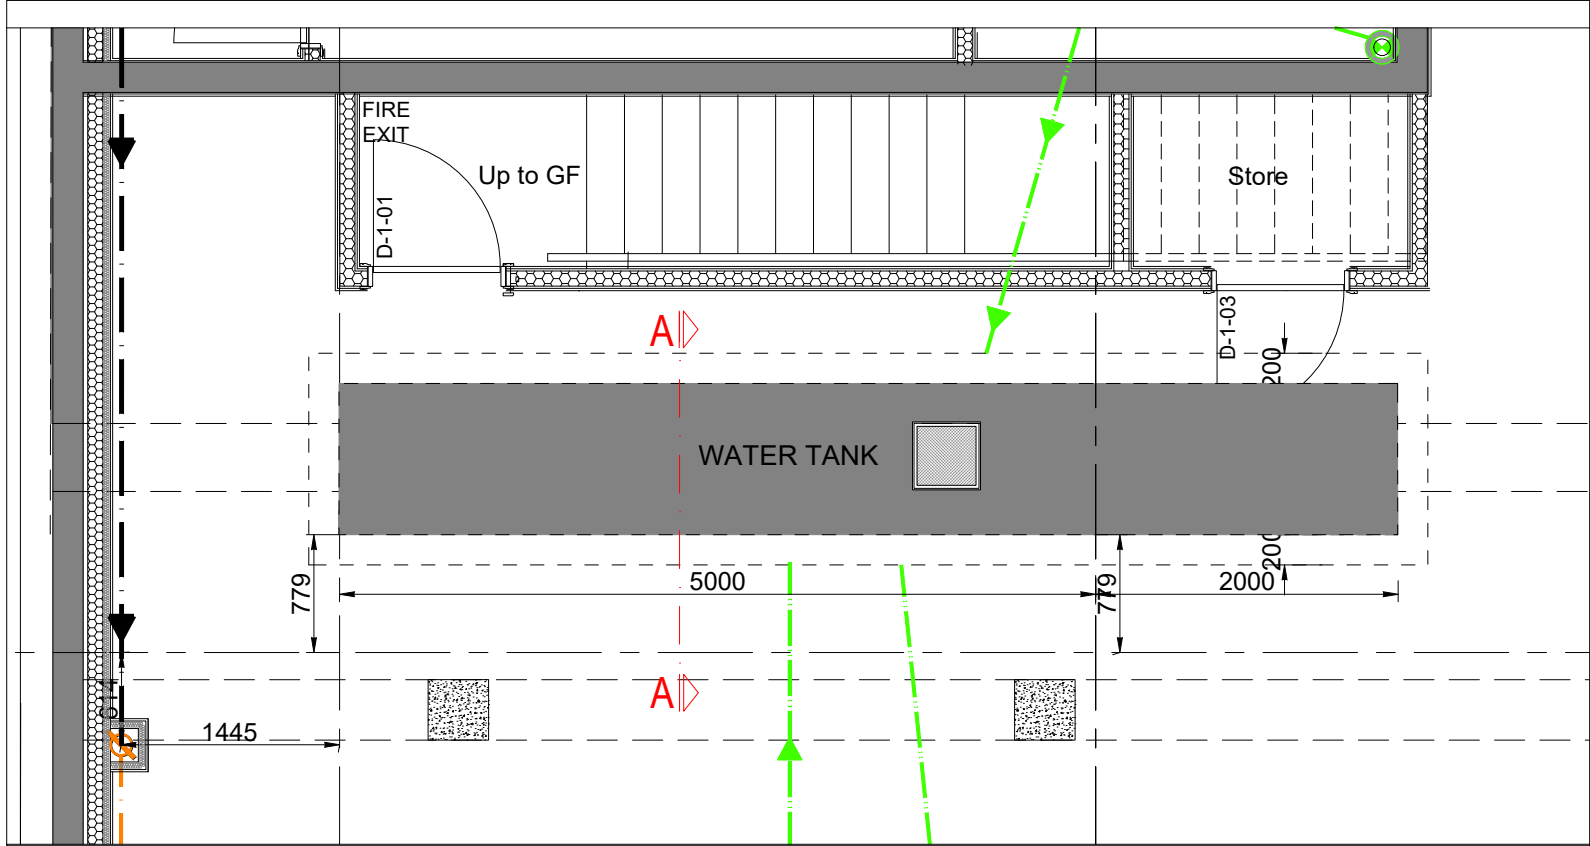

DETAIL-33 Water Tank basement floor plan

SCALE 1:50

NOTES:  
Do not scale from drawing. Dimensions are shown in millimetres.  
All dimensions to be checked on site. Please consult with the architect in the event of an anomaly or conflicting information.  
Please also refer to the structural engineer's details and specification for structural information and the services engineer's details and specification for M&E information.

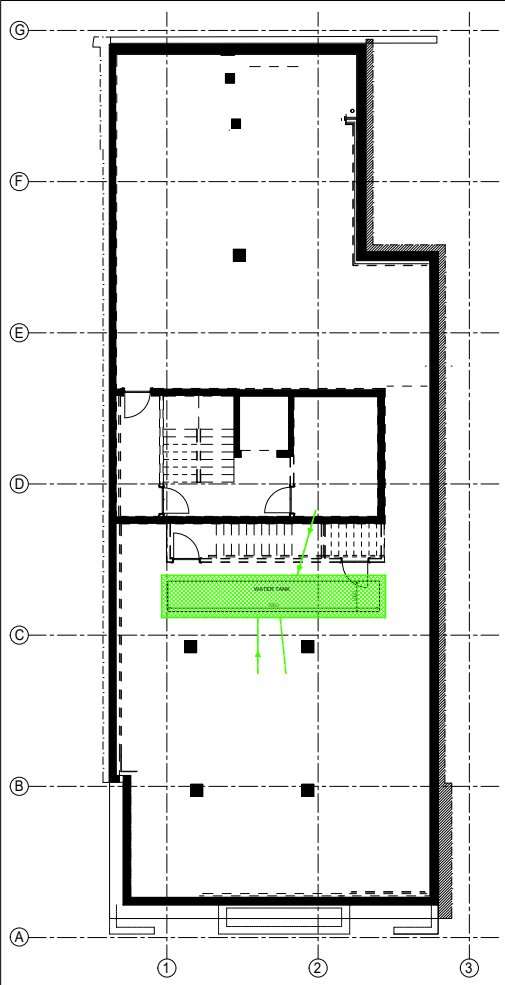

P.H.D. ASSOCIATES

BRAEMAR HOUSE  
WATER LANE  
STANSTED, ESSEX  
CM24 8BJ

TEL: 01279 817342  
EMAIL: INFO@PHDASSOCIATES.CO.UK



Project  
52 Holmes Road  
London NW5 3AB  
Residential & Commercial Develop.

Drawing  
Water Tank  
Detail 33

Date  
13/06/2019

Drawn By  
VM

Scale  
1:10@A3

Drawing Number  
1816/BC/D/A3/33