


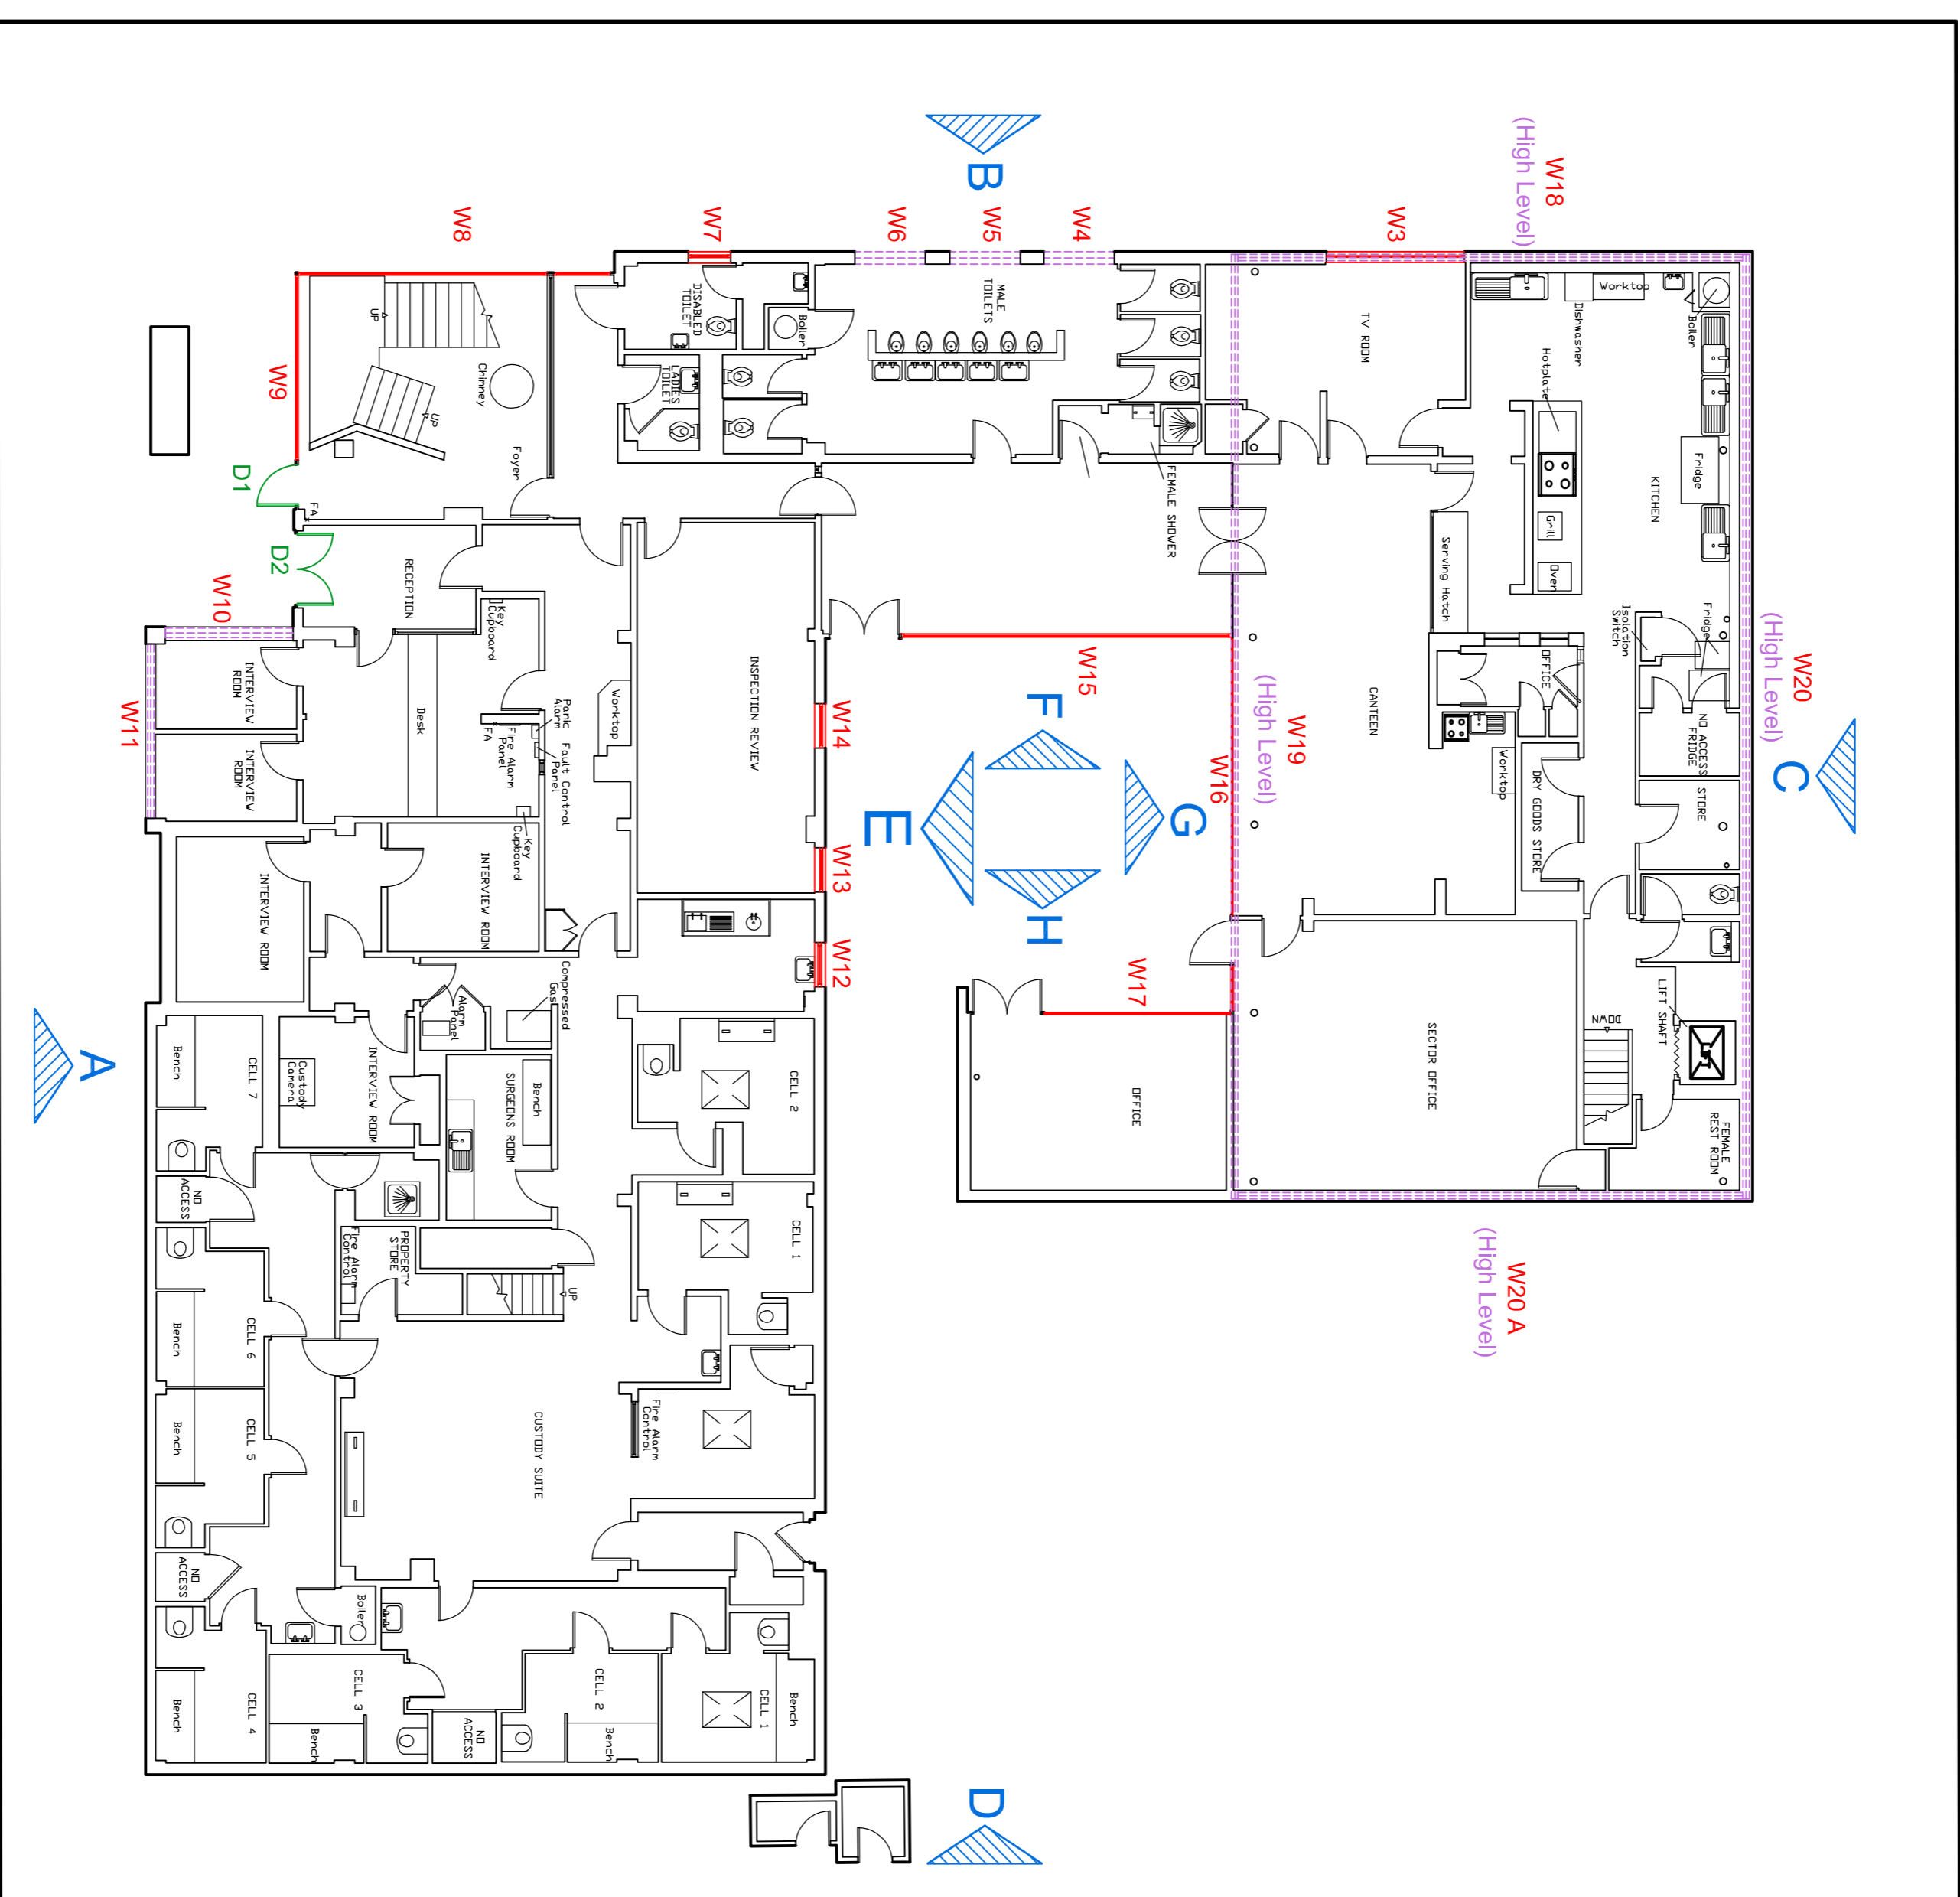



NOTES

This drawing is not to be scaled. All dimensions to be used for construction shall be taken from the drawings to the floor office. All material is produced on behalf of Kier Specialist Services. Design and Business Services. All drawings to be read in conjunction with the relevant specification and contract documents. © Kier Specialist Services. Design and Business Services

SCHEDULE	
	WINDOW
	HIGH LEVEL WINDOW
W3	WINDOW No
D1	DOOR No
	ELEVATION REFERENCE



EXISTING GROUND FLOOR PLAN
Scale:- 1 / 125

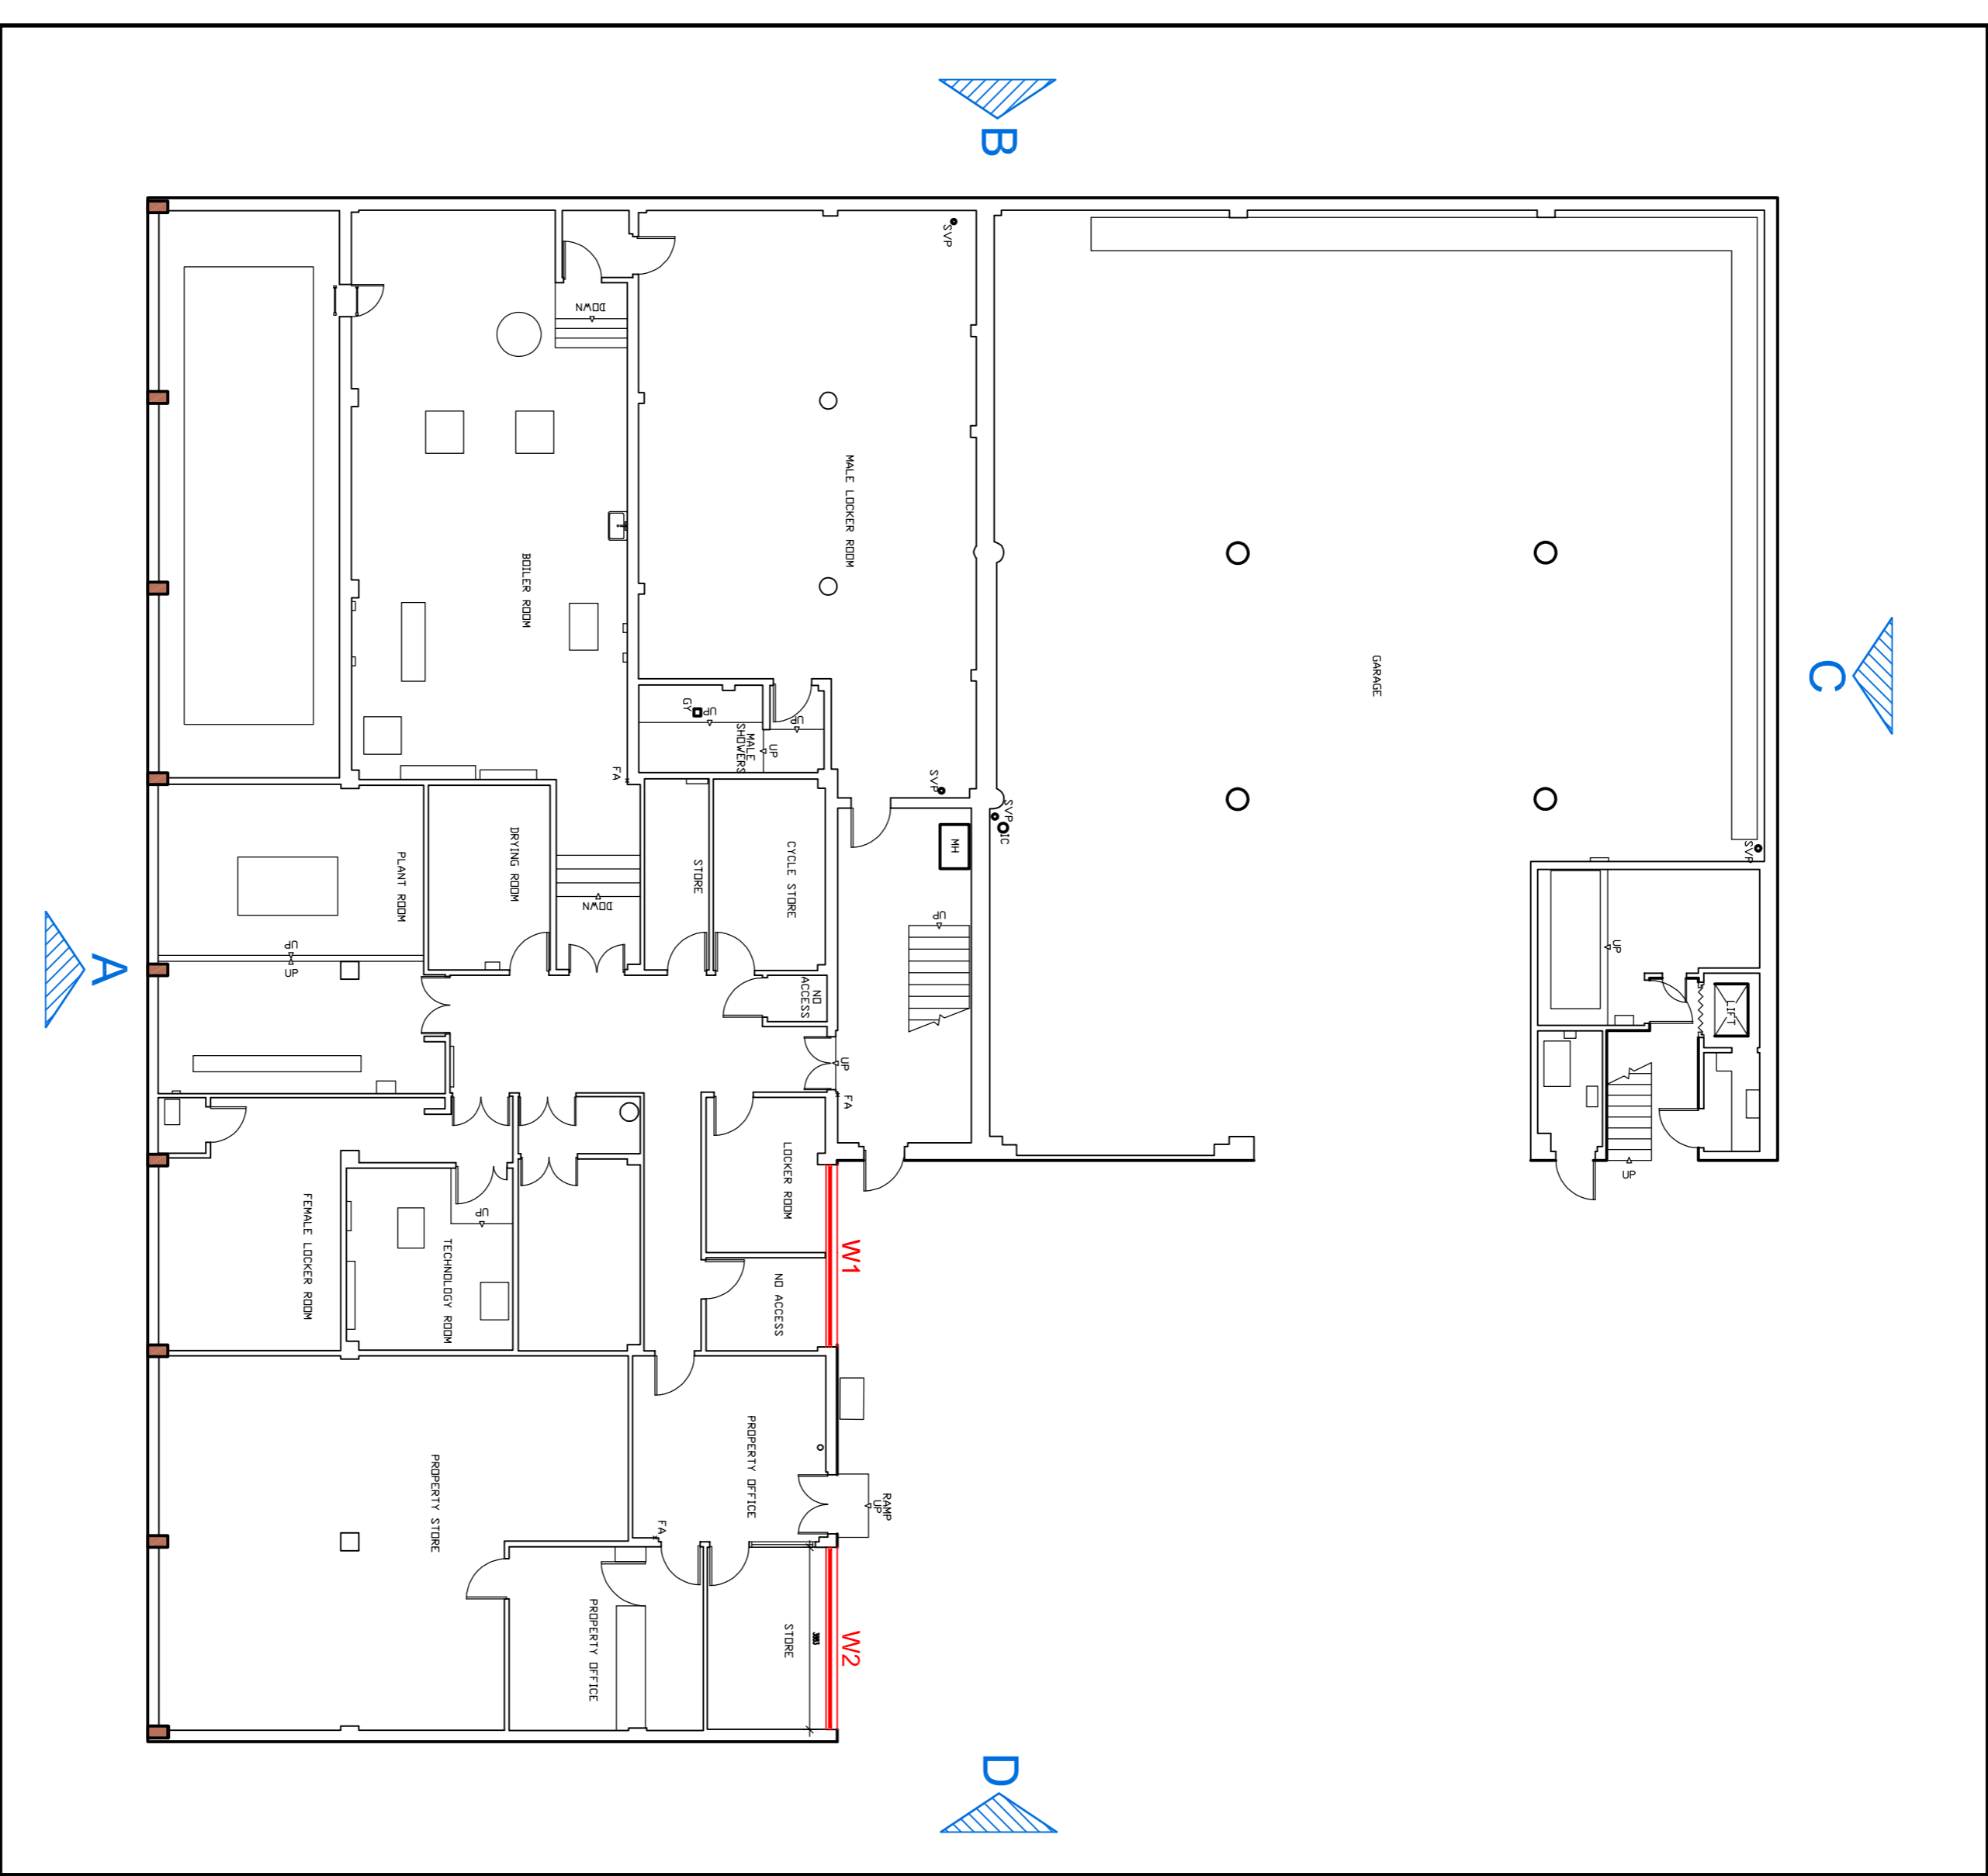

EXISTING BASEMENT FLOOR PLAN
Scale:- 1 / 125

Revision	Description of Amendments	Date	Drawn	Checked	Approved
P01	DESCRIPTION OF ATTENTIONS	27/07/20	27/07/20	27/07/20	27/07/20
	Disruption of Amenities	18/08/20	18/08/20	18/08/20	18/08/20



Issuing Office	TEMPSFORD	Telephone	01767 358418
Drawn	0242	Checked	HA
Project Name	ALBANY STREET POLICE STATION WINDOW REPLACEMENT WORKS		
Client	M O P A C		
Project Reference	024201-KBS-XZ-ZDR-B-1100		
Scale	1:125	Author	SM
Date of this Issue	MARCH 2020	Checker	HA
Drawn by	SM	Approved	CH
Checked by	HA	Drawn	SM
Approved	CH	Issue	S4
Revision	P01	Project	024201-KBS-XZ-ZDR-B-1100