


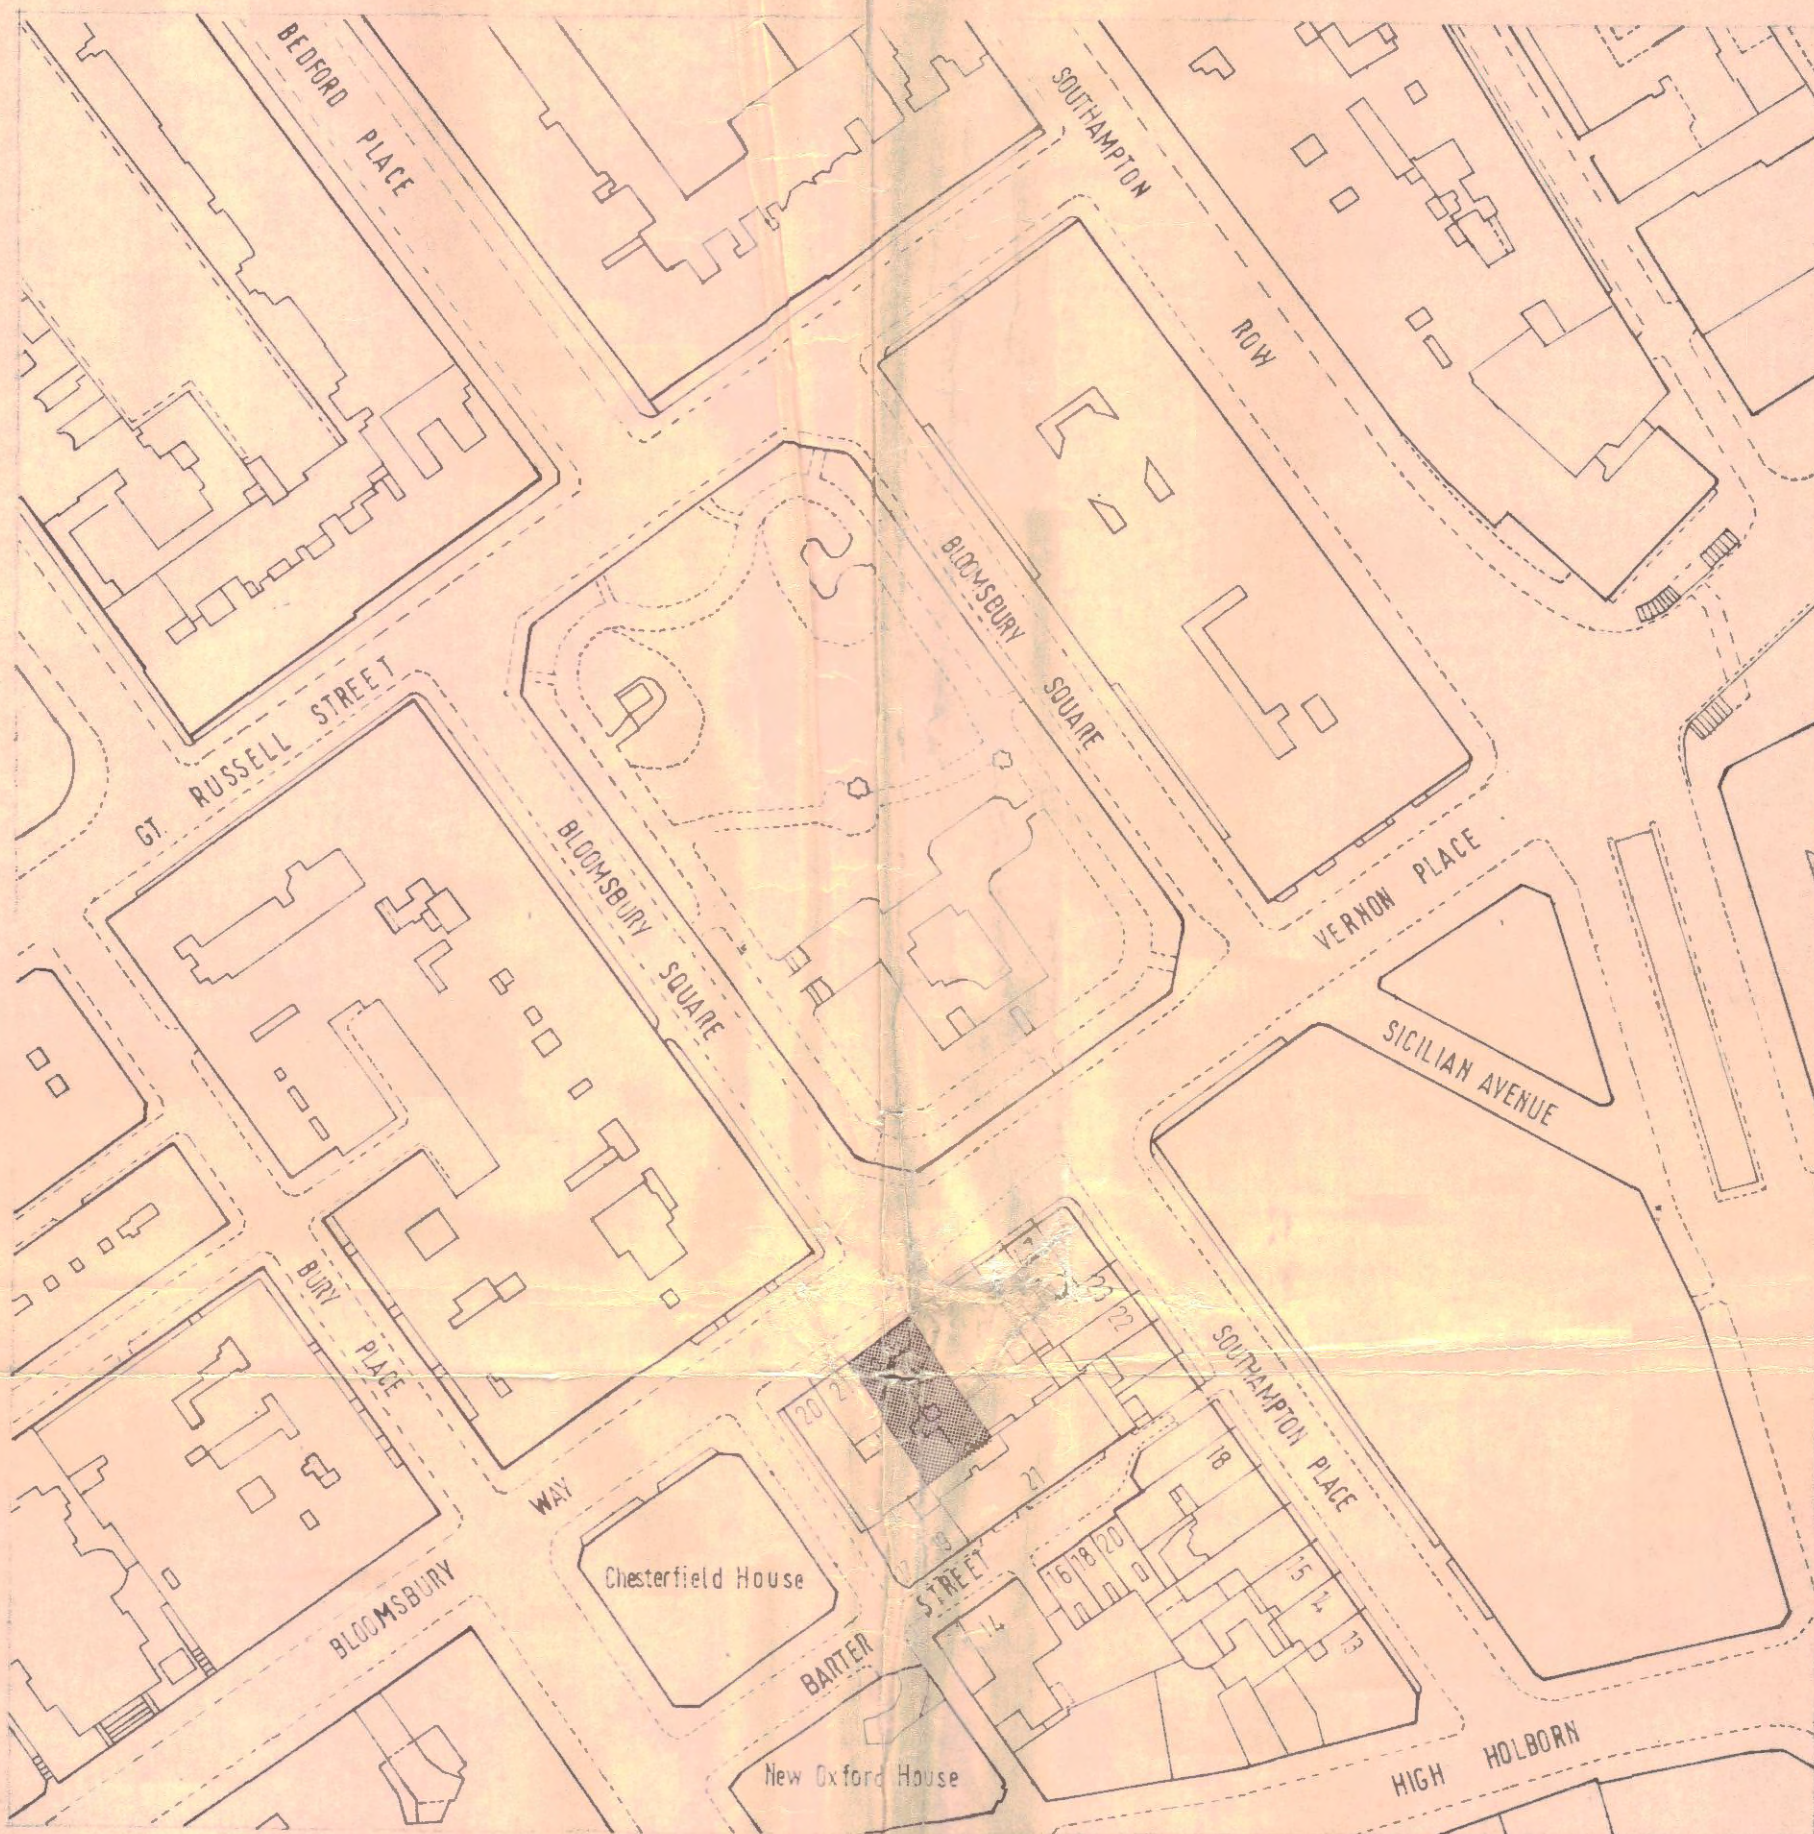

SITE PLAN

CTP/N14/23 / € / 16989

contract title 4 & 4a BLOOMSBURY SQUARE	drawing title SITE PLAN	scale 1:1250 date 24-7-73 drawn R.S.
TP Bennett & Son Chartered Architects 246 High Holborn WC1V 7DU Telephone 01 405 9277	contract drawing number 4003 1	revision