



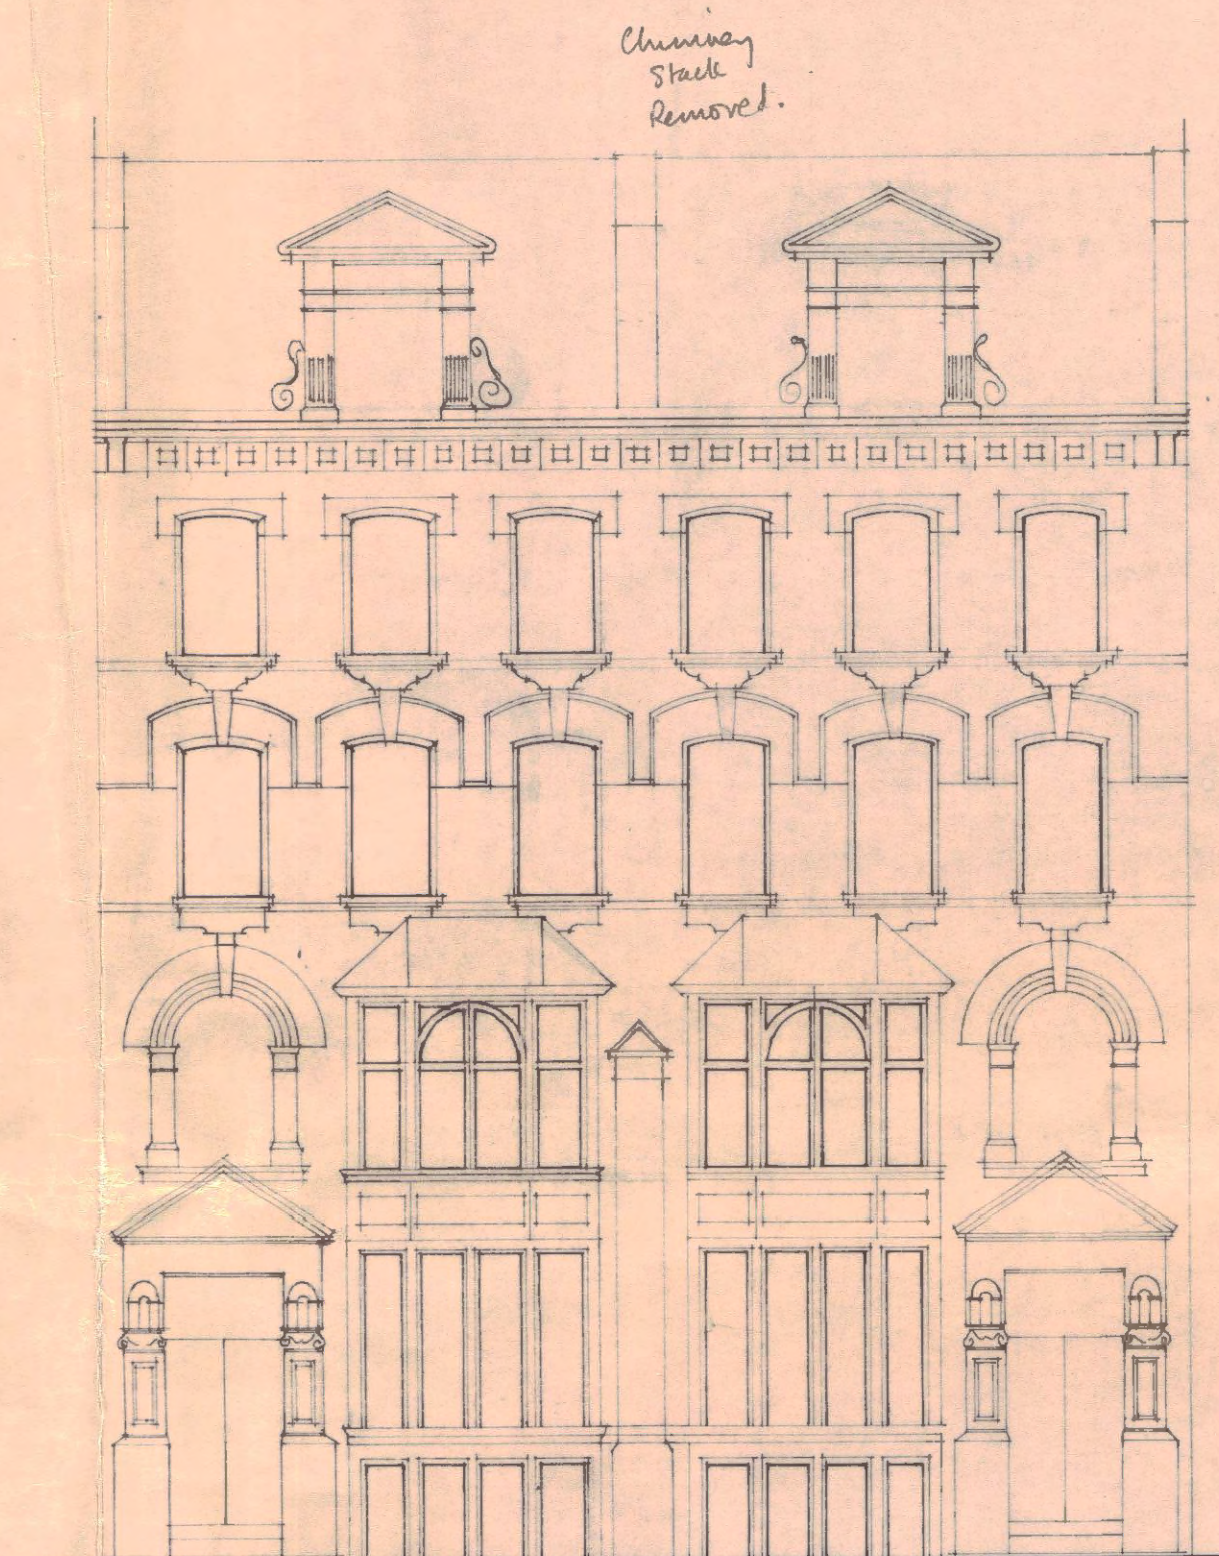

FRONT ELEVATION

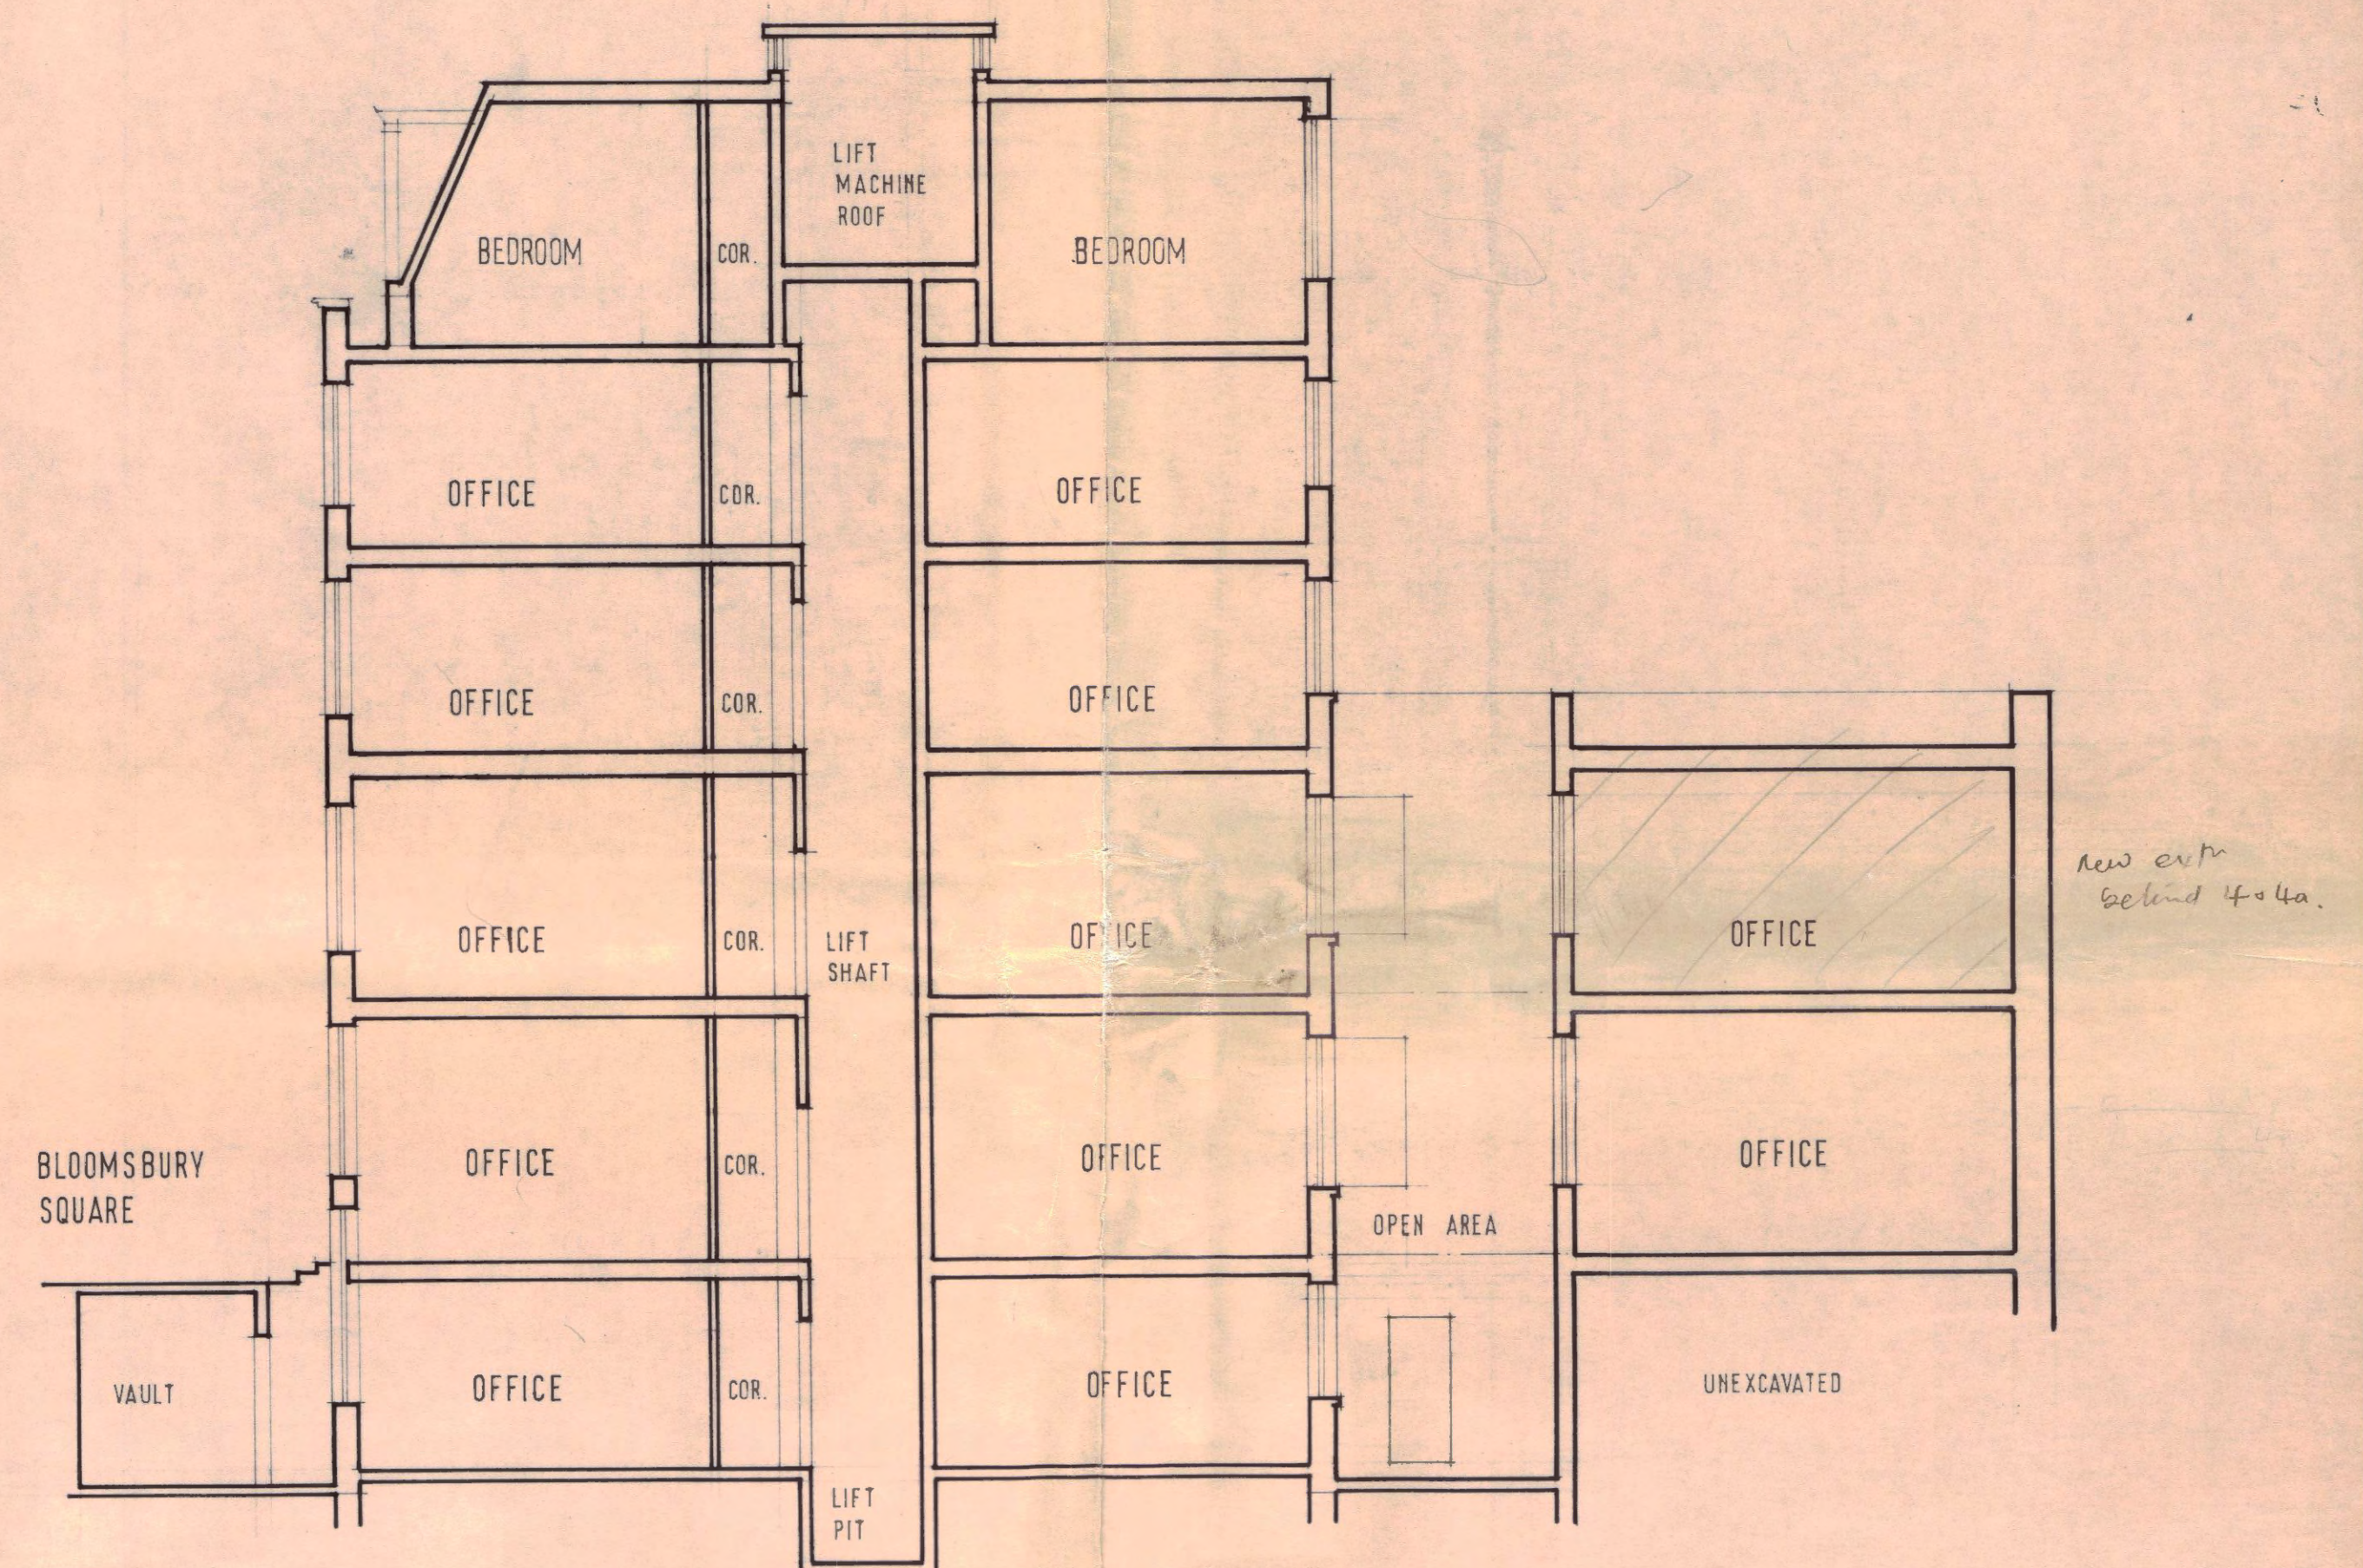

SECTION AA

CTP/N14/23 / E / 16989 *

contract title NOS. 4 & 4a BLOOMSBURY SQUARE	drawing title SECTION AA , FRONT ELEVATION	scale 1/8" = 1'-0" date JULY 1973 drawn
TP Bennett & Son Chartered Architects 246 High Holborn WC1V 7DU Telephone 01 405 9277	contract drawing number 4003 2	revision ©