




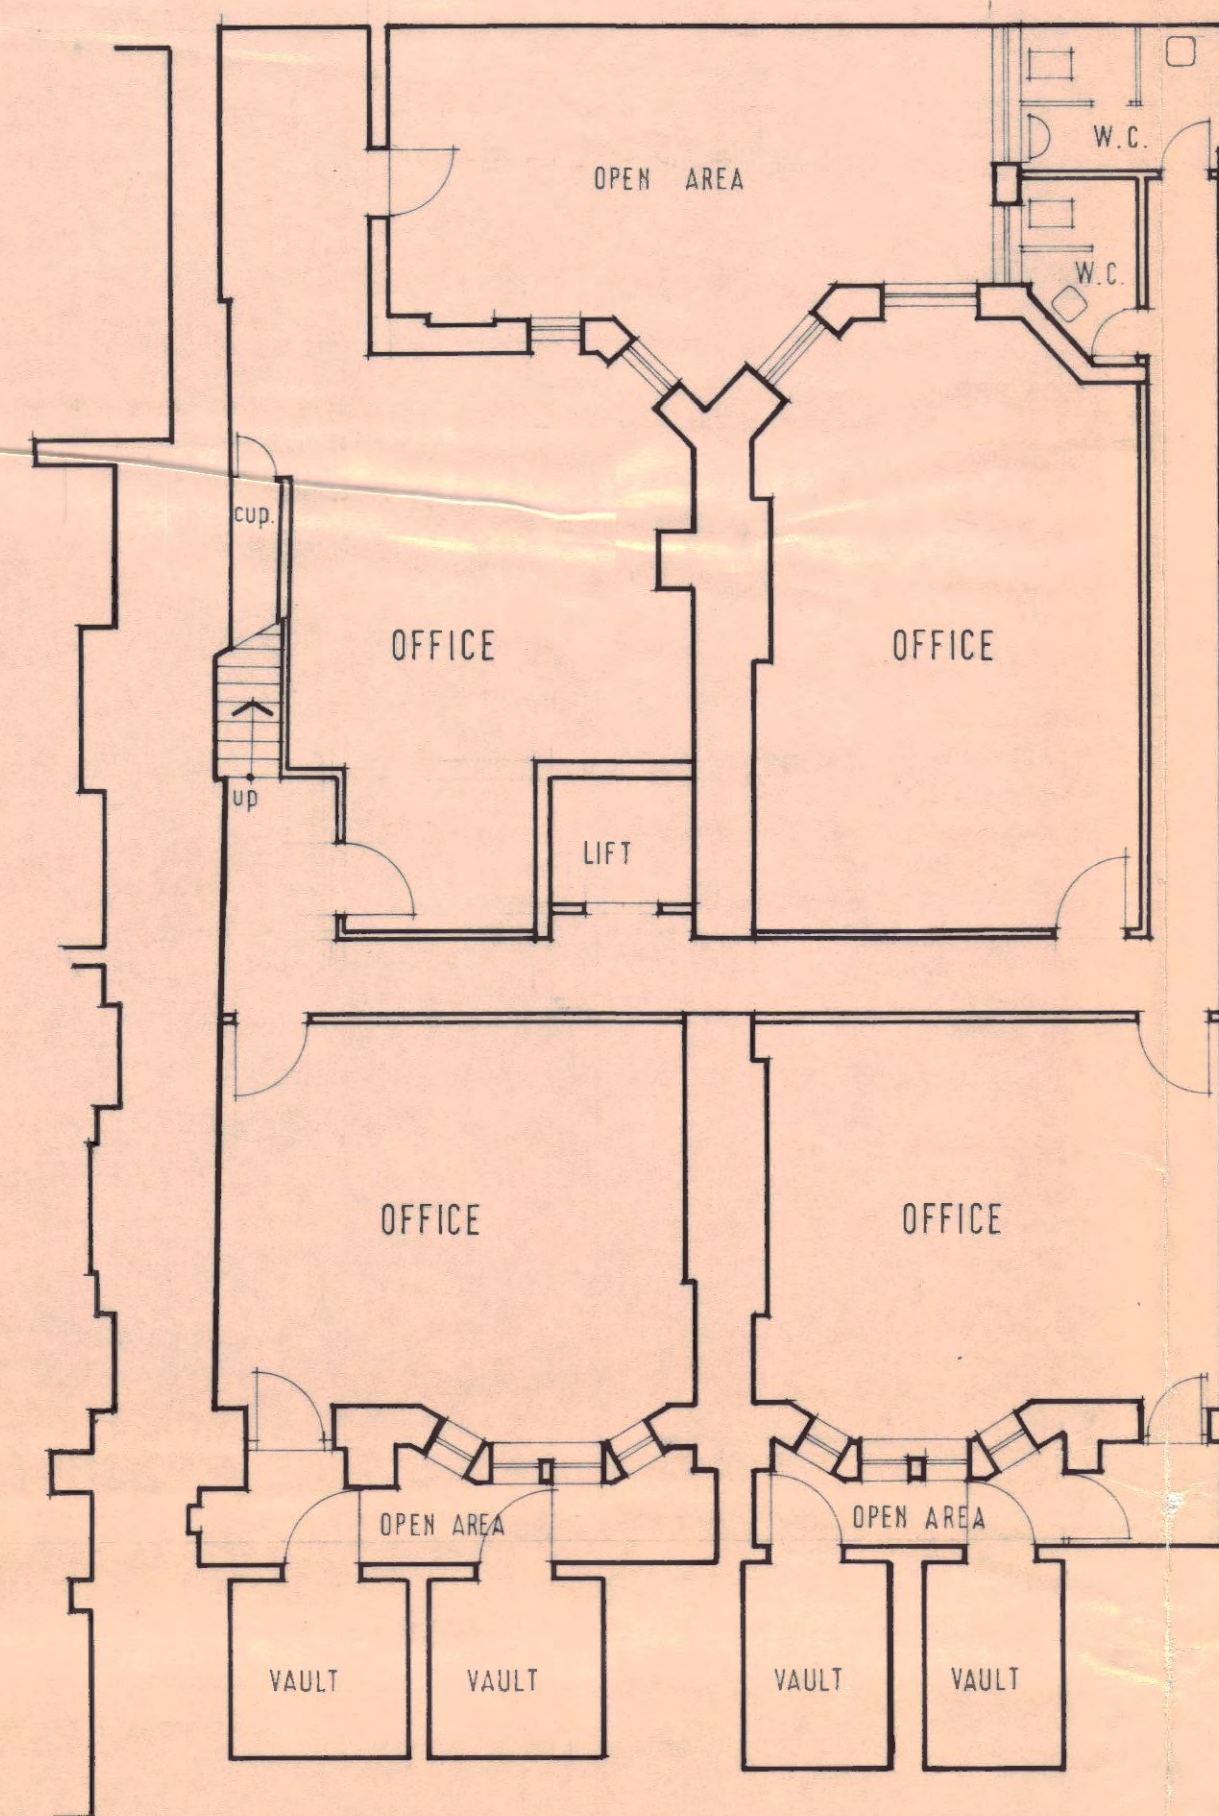


BASEMENT FLOOR

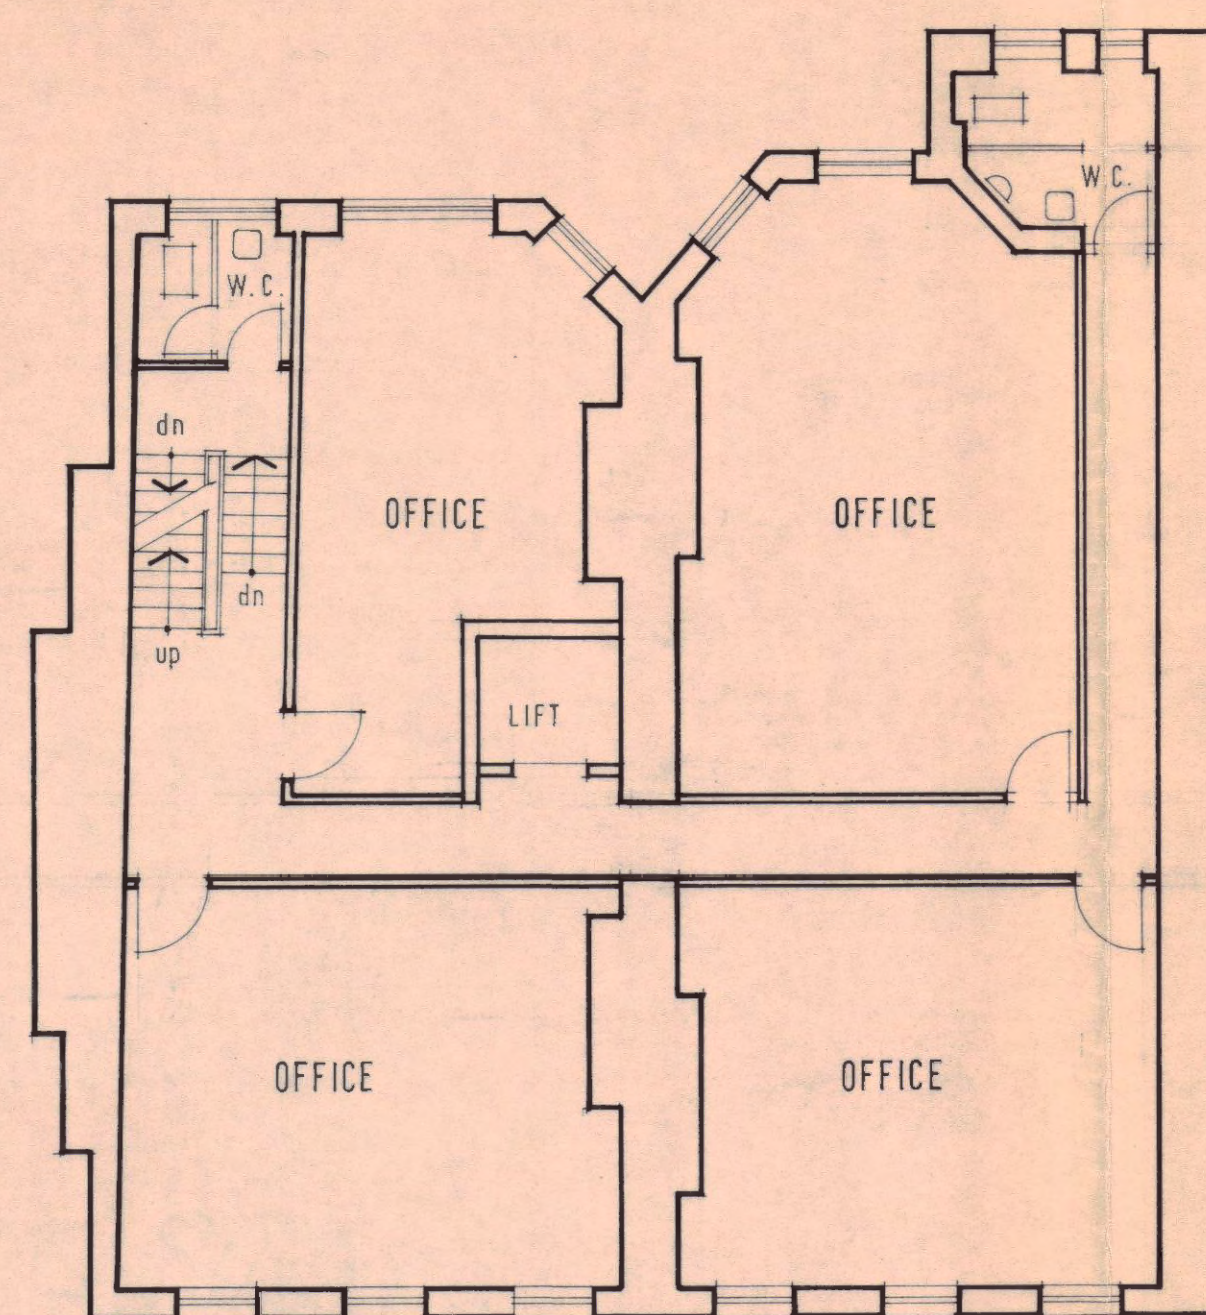


THIRD FLOOR

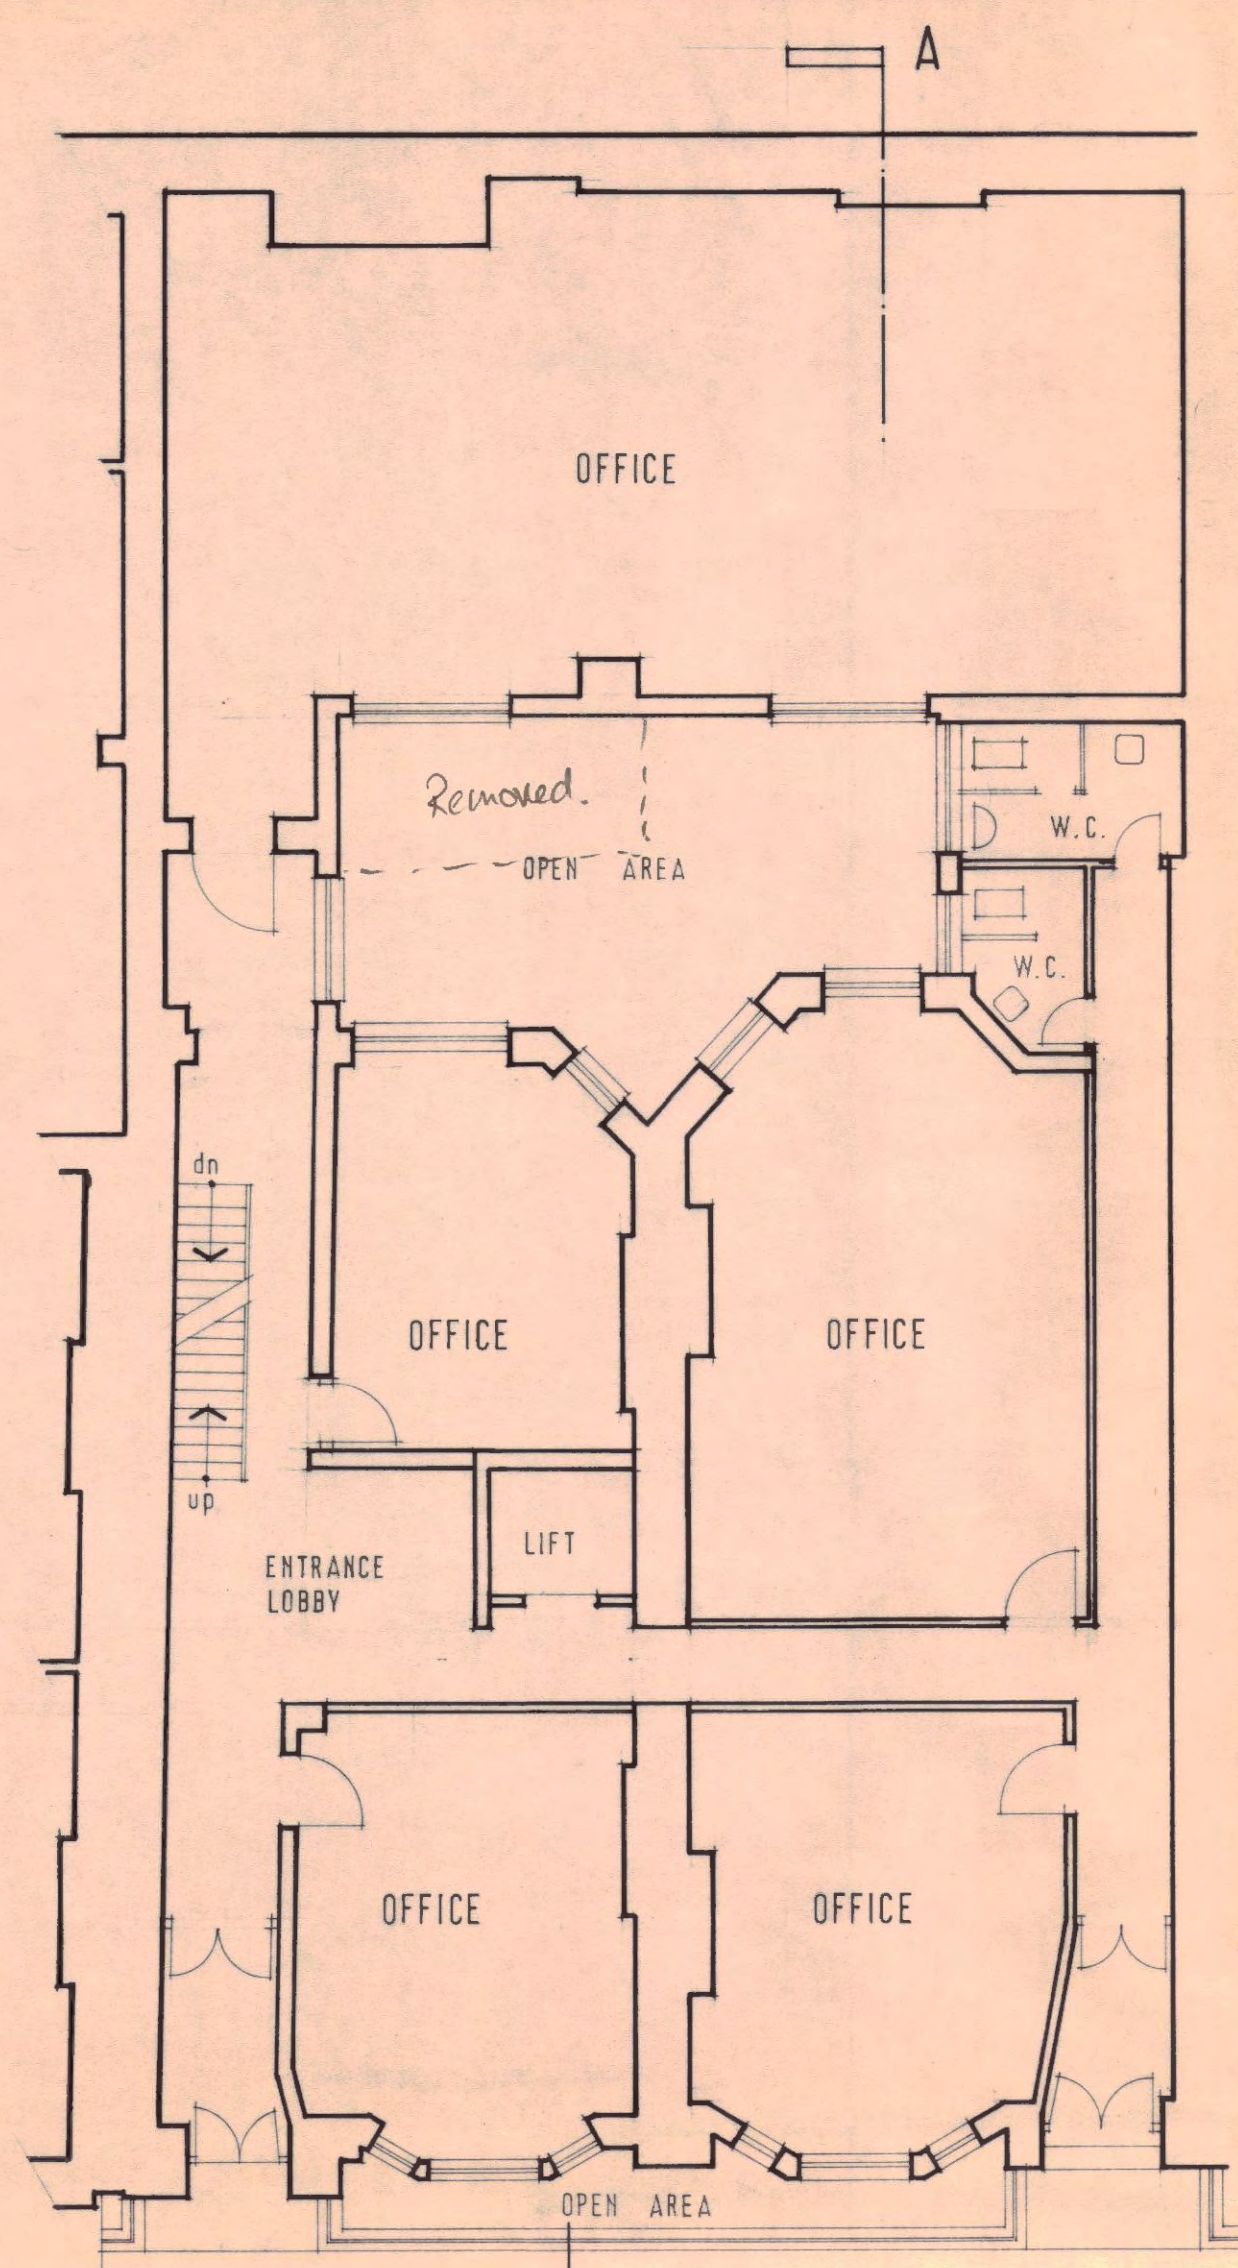


GROUND FLOOR
BLOOMSBURY SQUARE

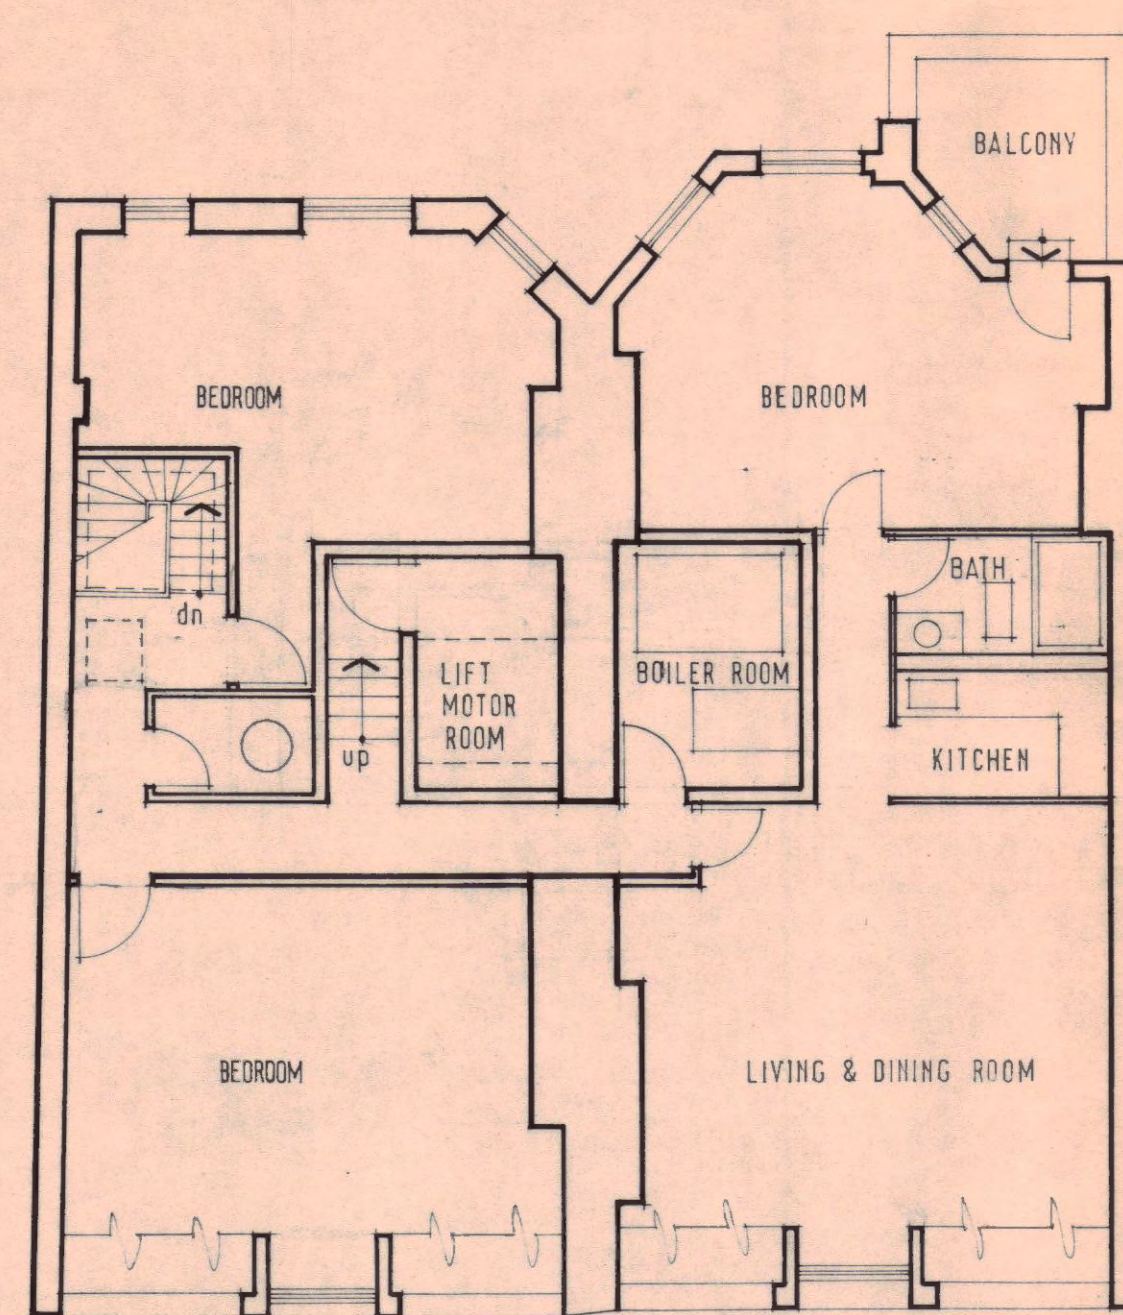


FOURTH FLOOR

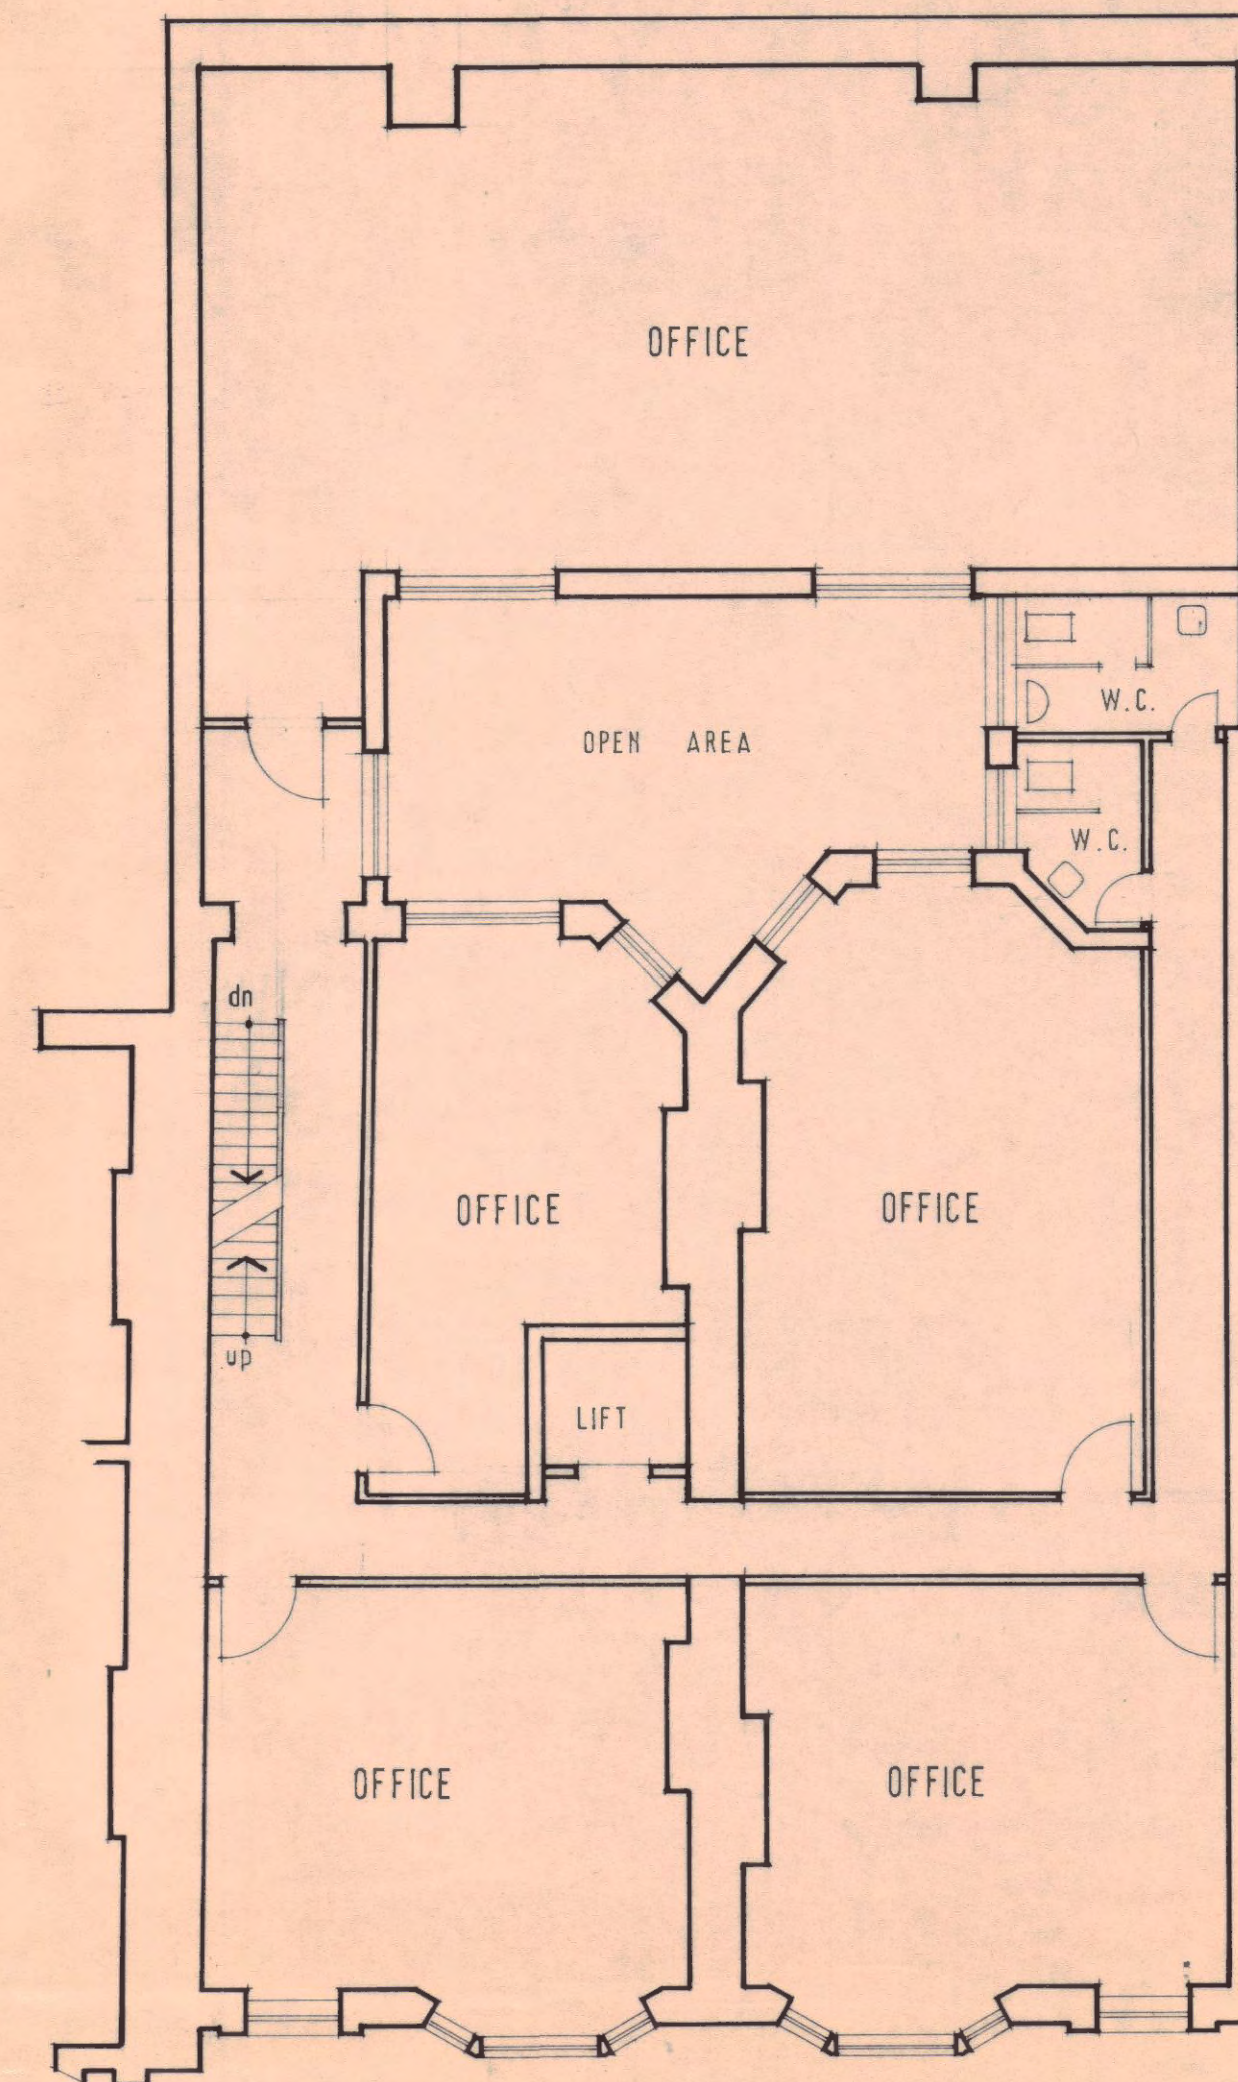

FIRST FLOOR

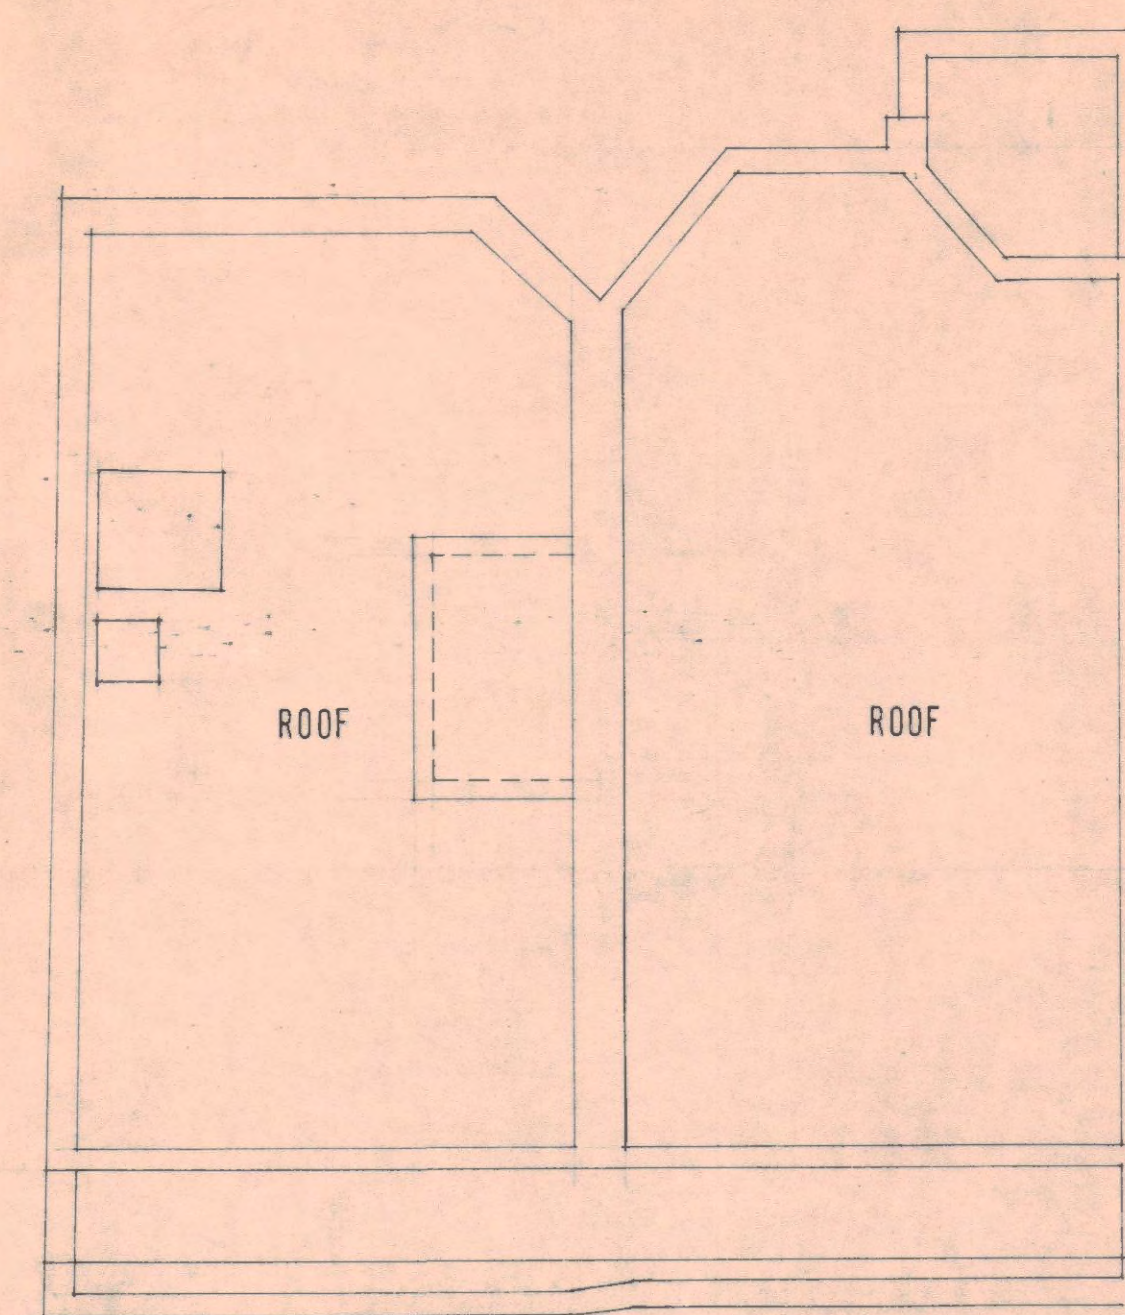

ROOF

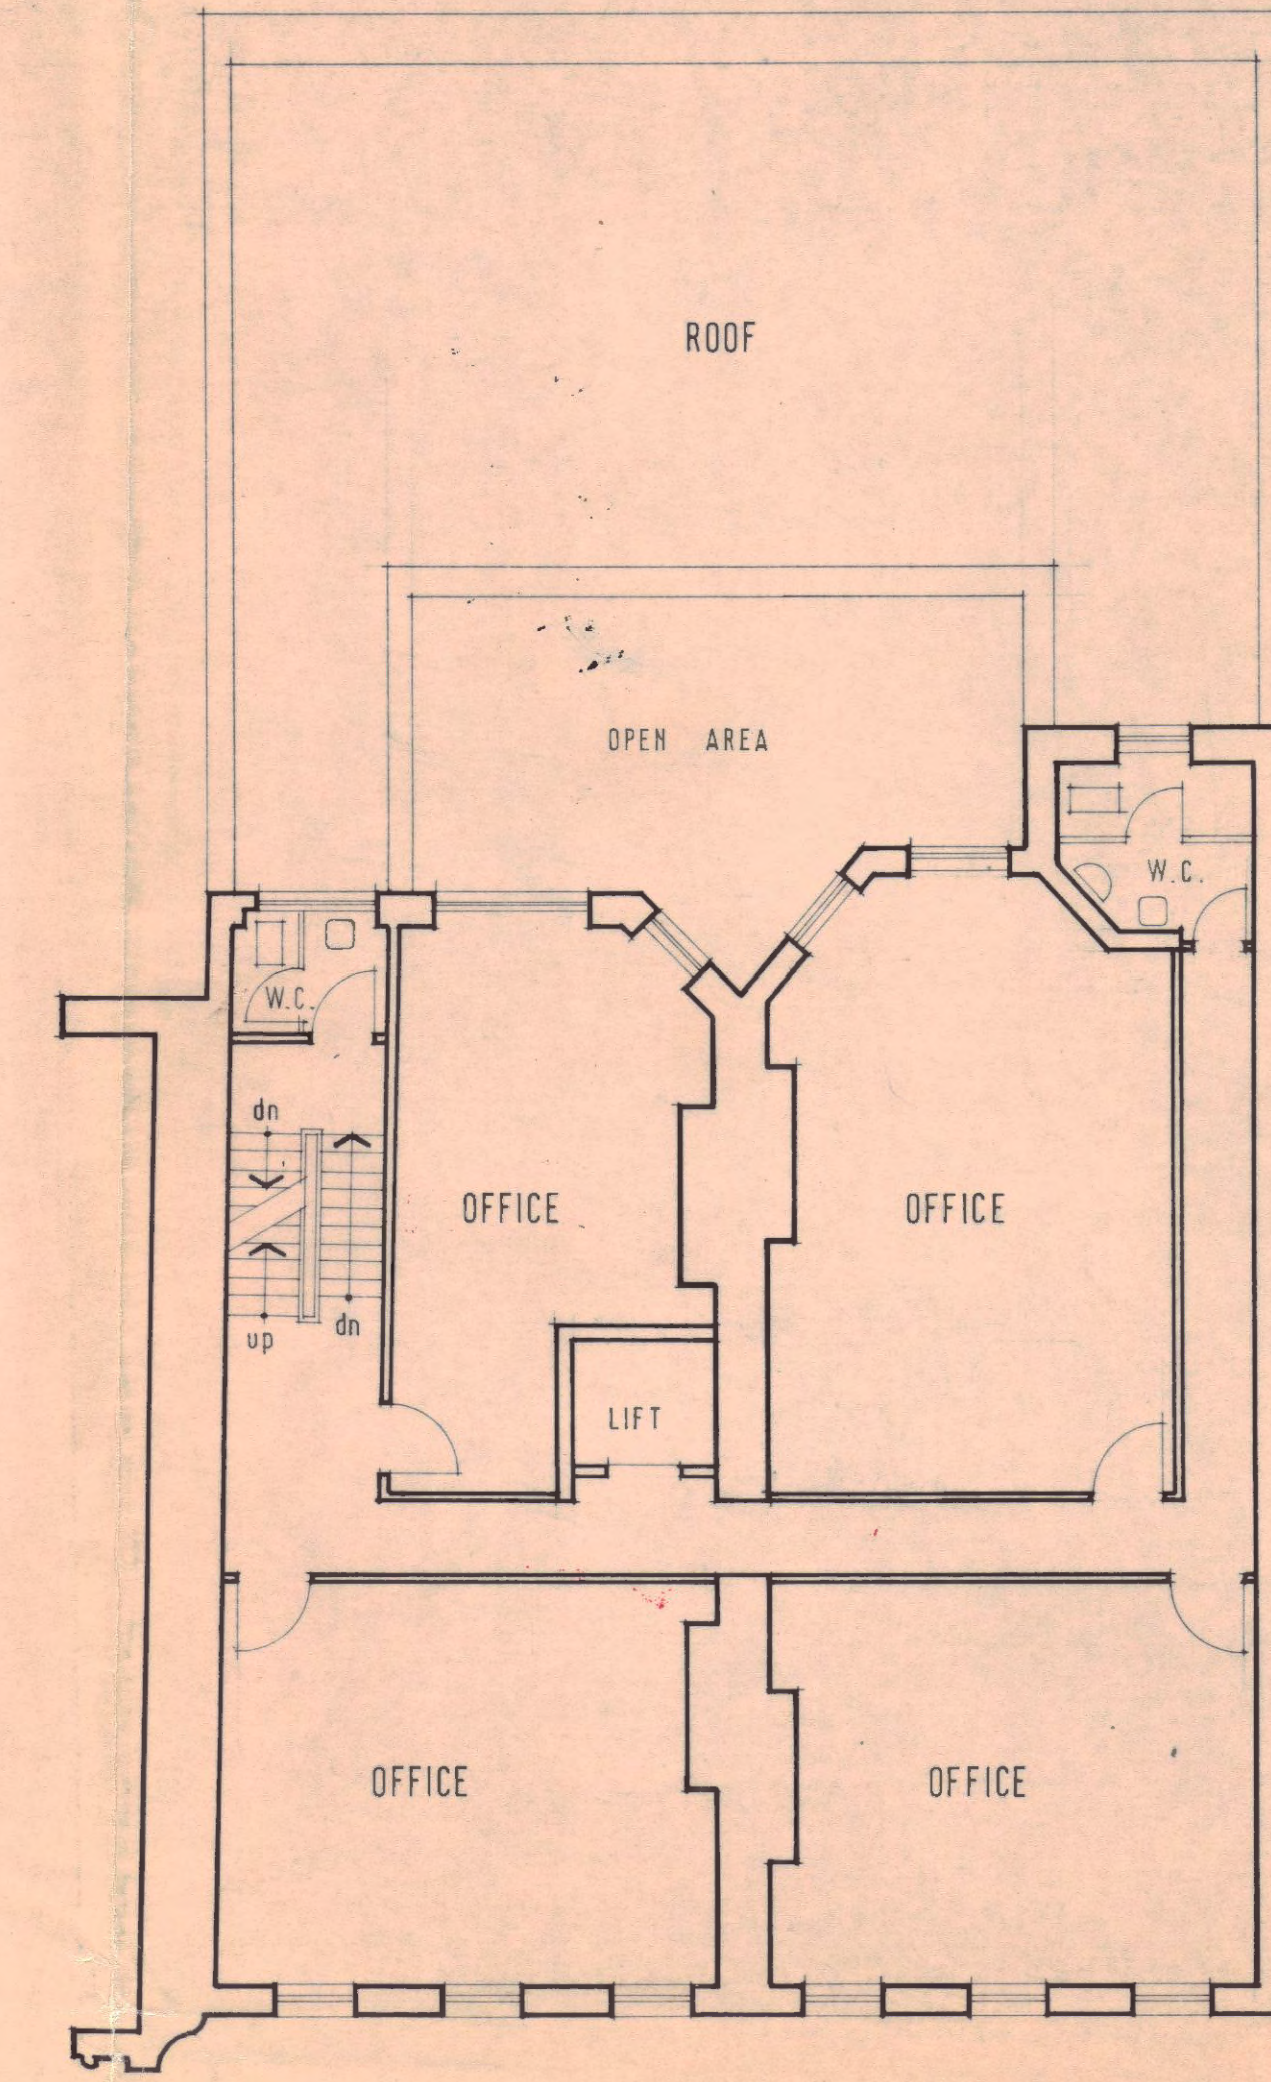

SECOND FLOOR

CTP/N14/23 / € 16989

contract title NOS. 4 & 4a BLOOMSBURY SQUARE	drawing title FLOOR PLANS	scale 1/8" = 1'-0" date 18.7.73 drawn K.C. FU
TP Bennett & Son Chartered Architects 246 High Holborn WC1V 7DU Telephone 01 405 9277	contract drawing number 4003 3	revision