




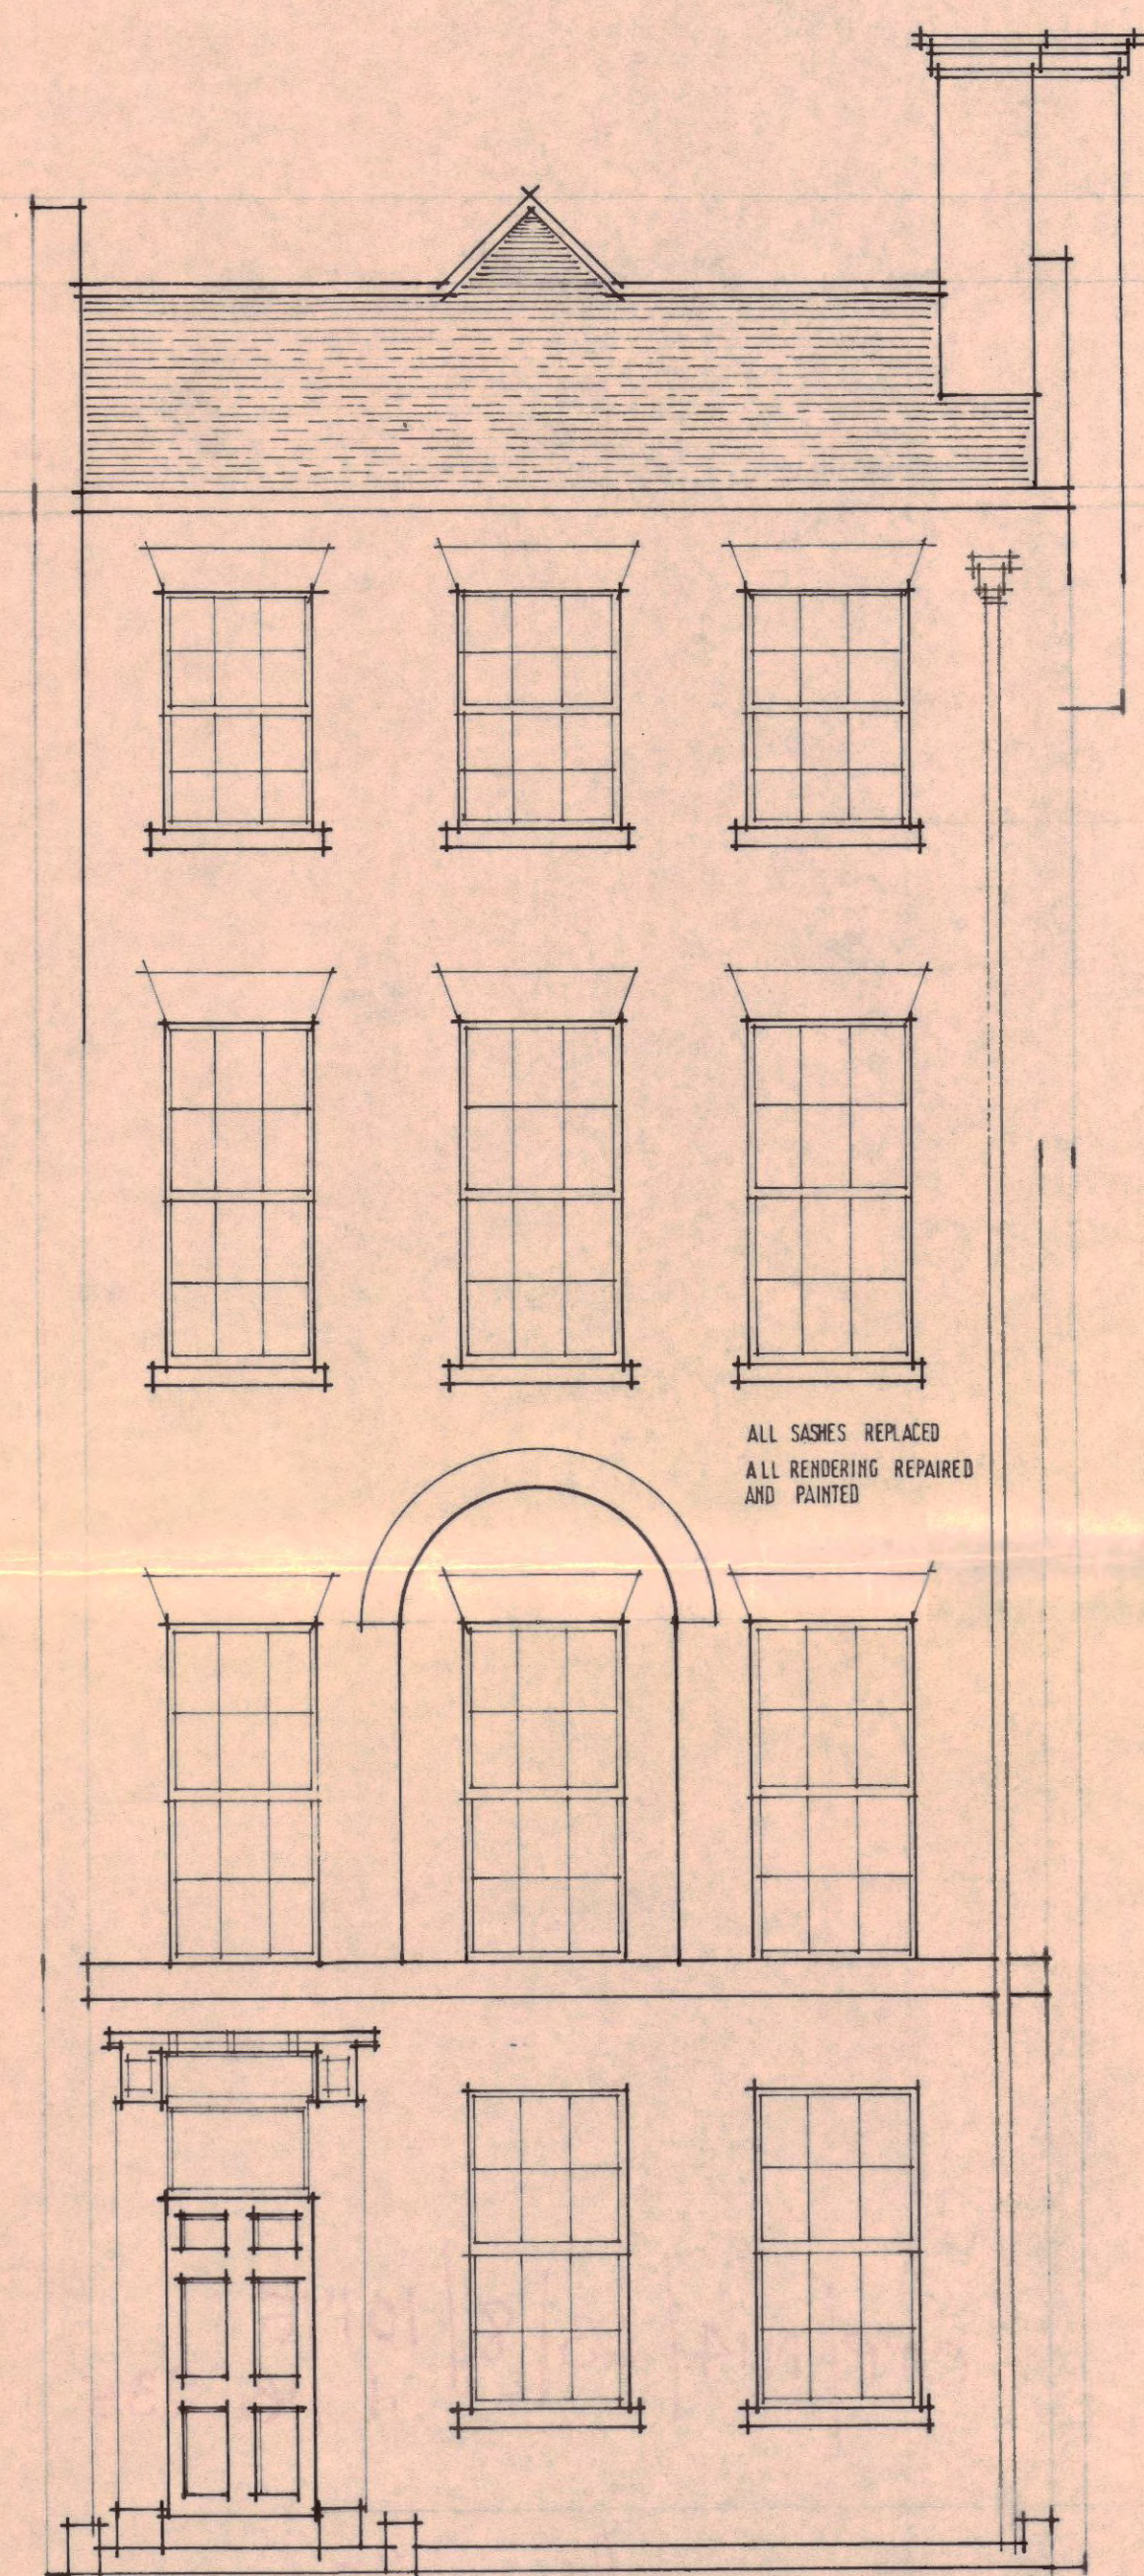


EAST ELEVATION

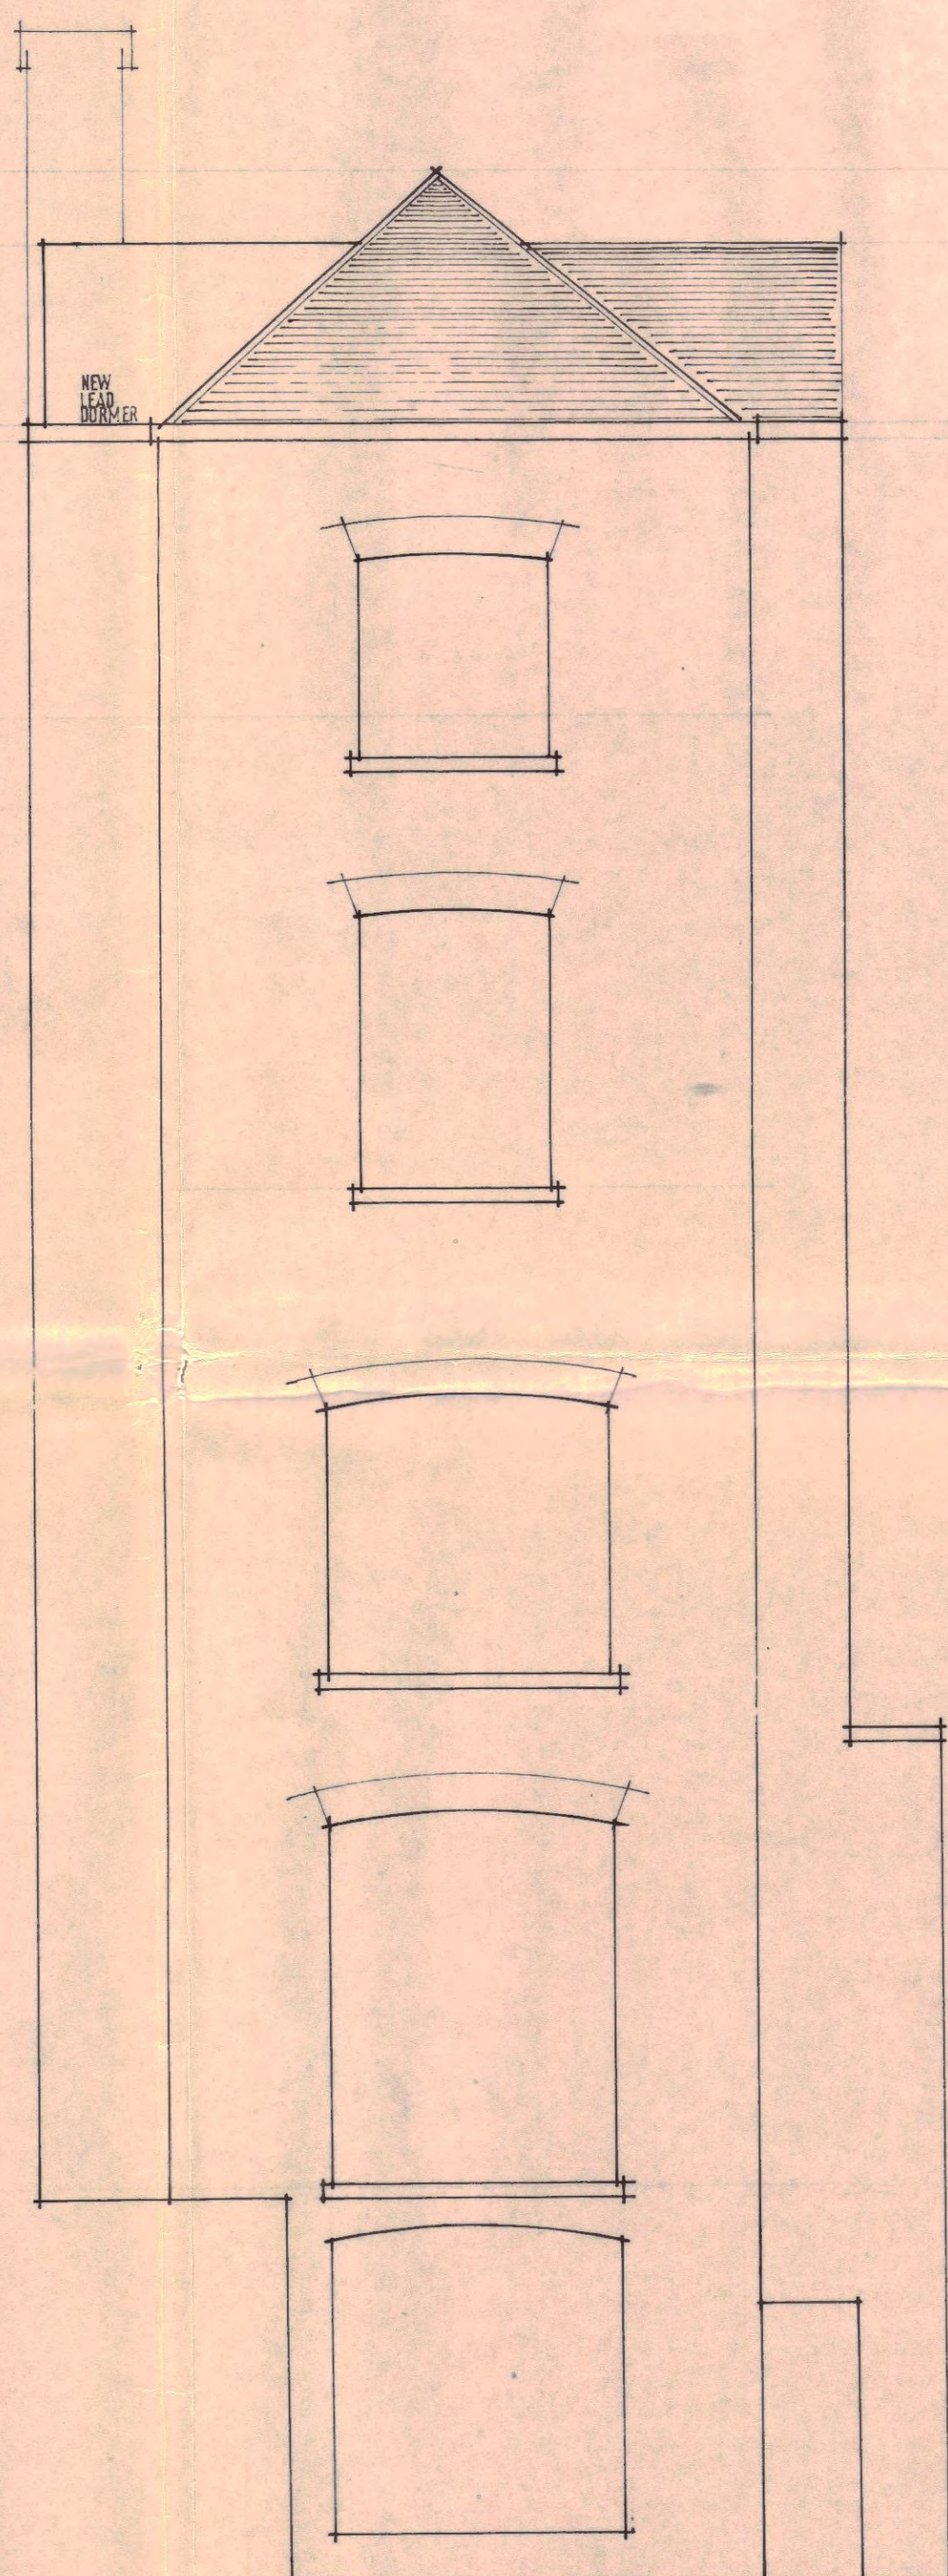

WEST ELEVATION

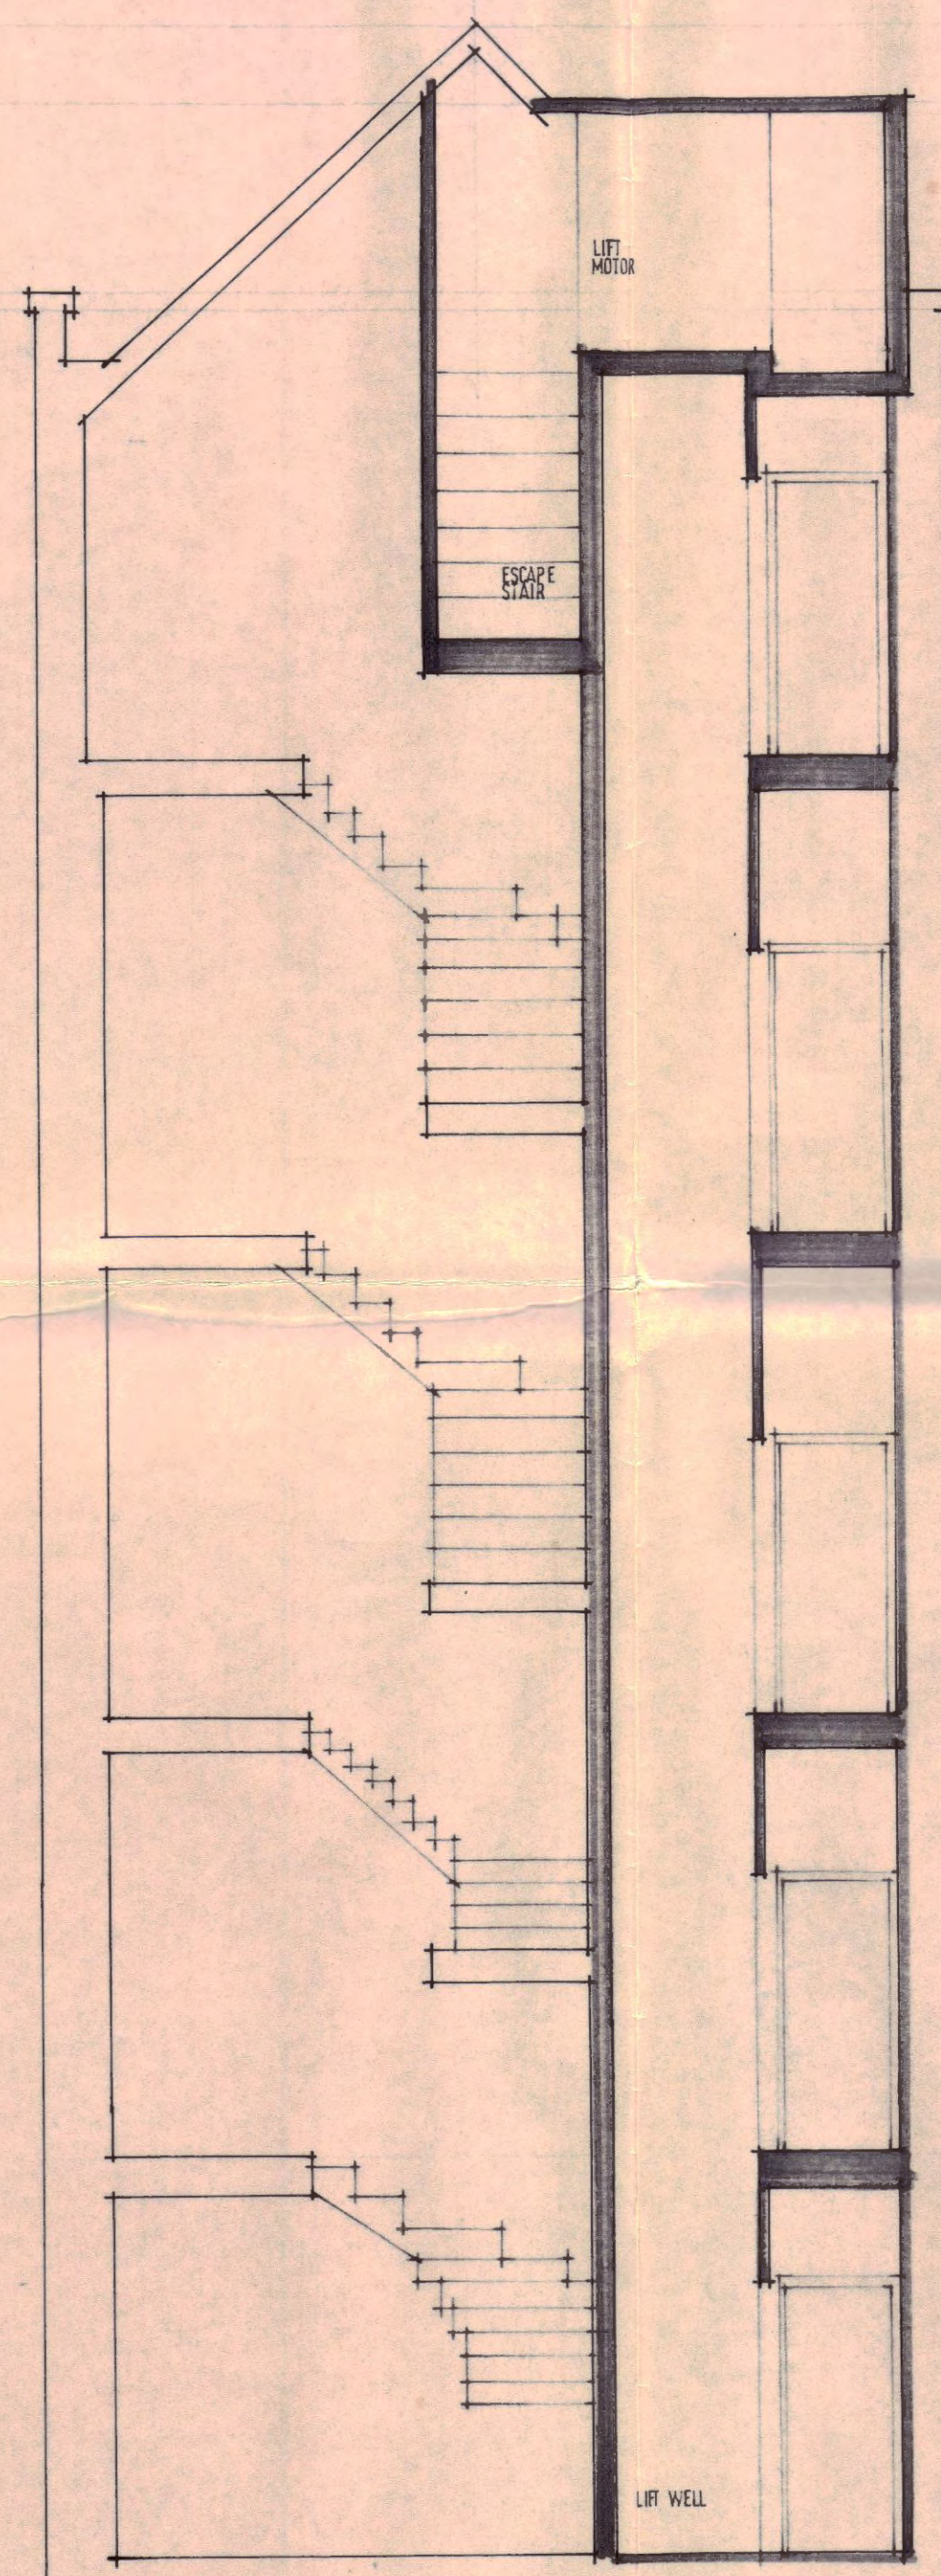

SECTION A A

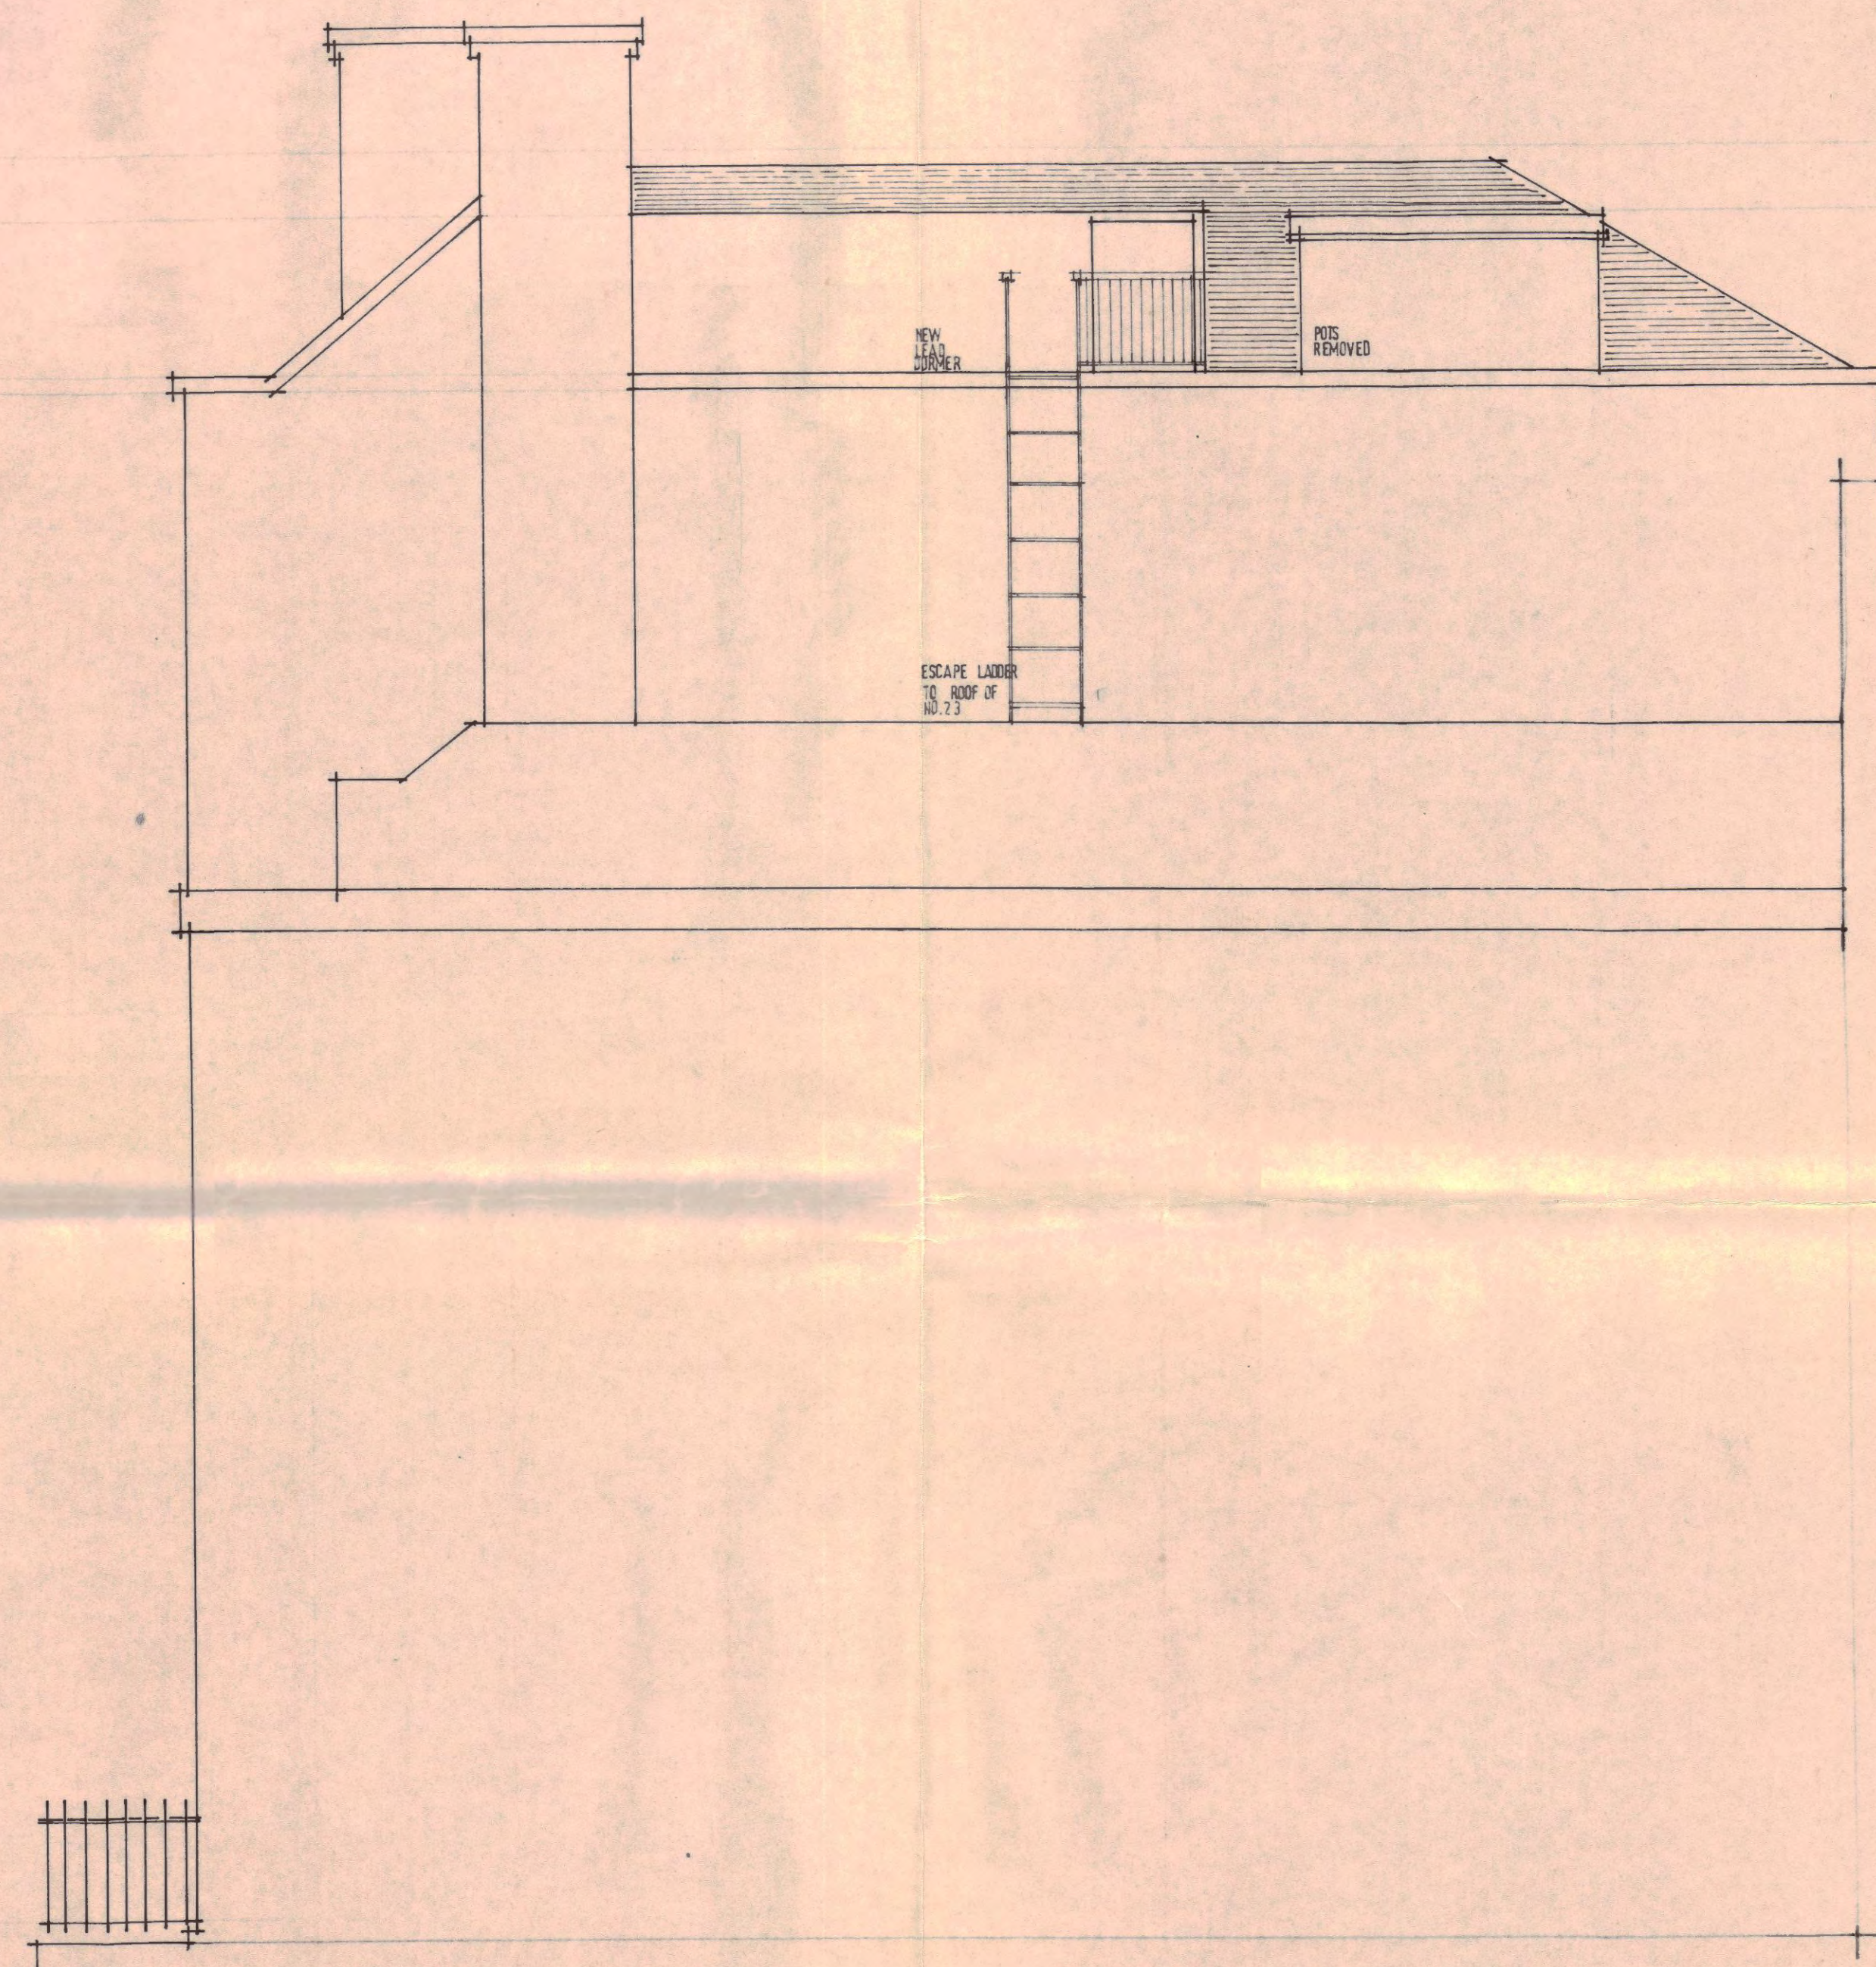

NORTH ELEVATION

CAP/N 14/23/8/10.175  
448 235

22 SOUTHAMPTON PLACE WC 1

|                                                                         |              |           |
|-------------------------------------------------------------------------|--------------|-----------|
| T. P. BENNETT & SON<br>Chartered Architects<br>43 Bloomsbury Square WC1 |              |           |
| Scale                                                                   | 1/4" = 1' 0" | Drwg. No. |
| Date                                                                    | 14.12.70     | Revision  |
| Drawn                                                                   | M.B.S.       | © 3419/6  |
| Checked                                                                 |              |           |