


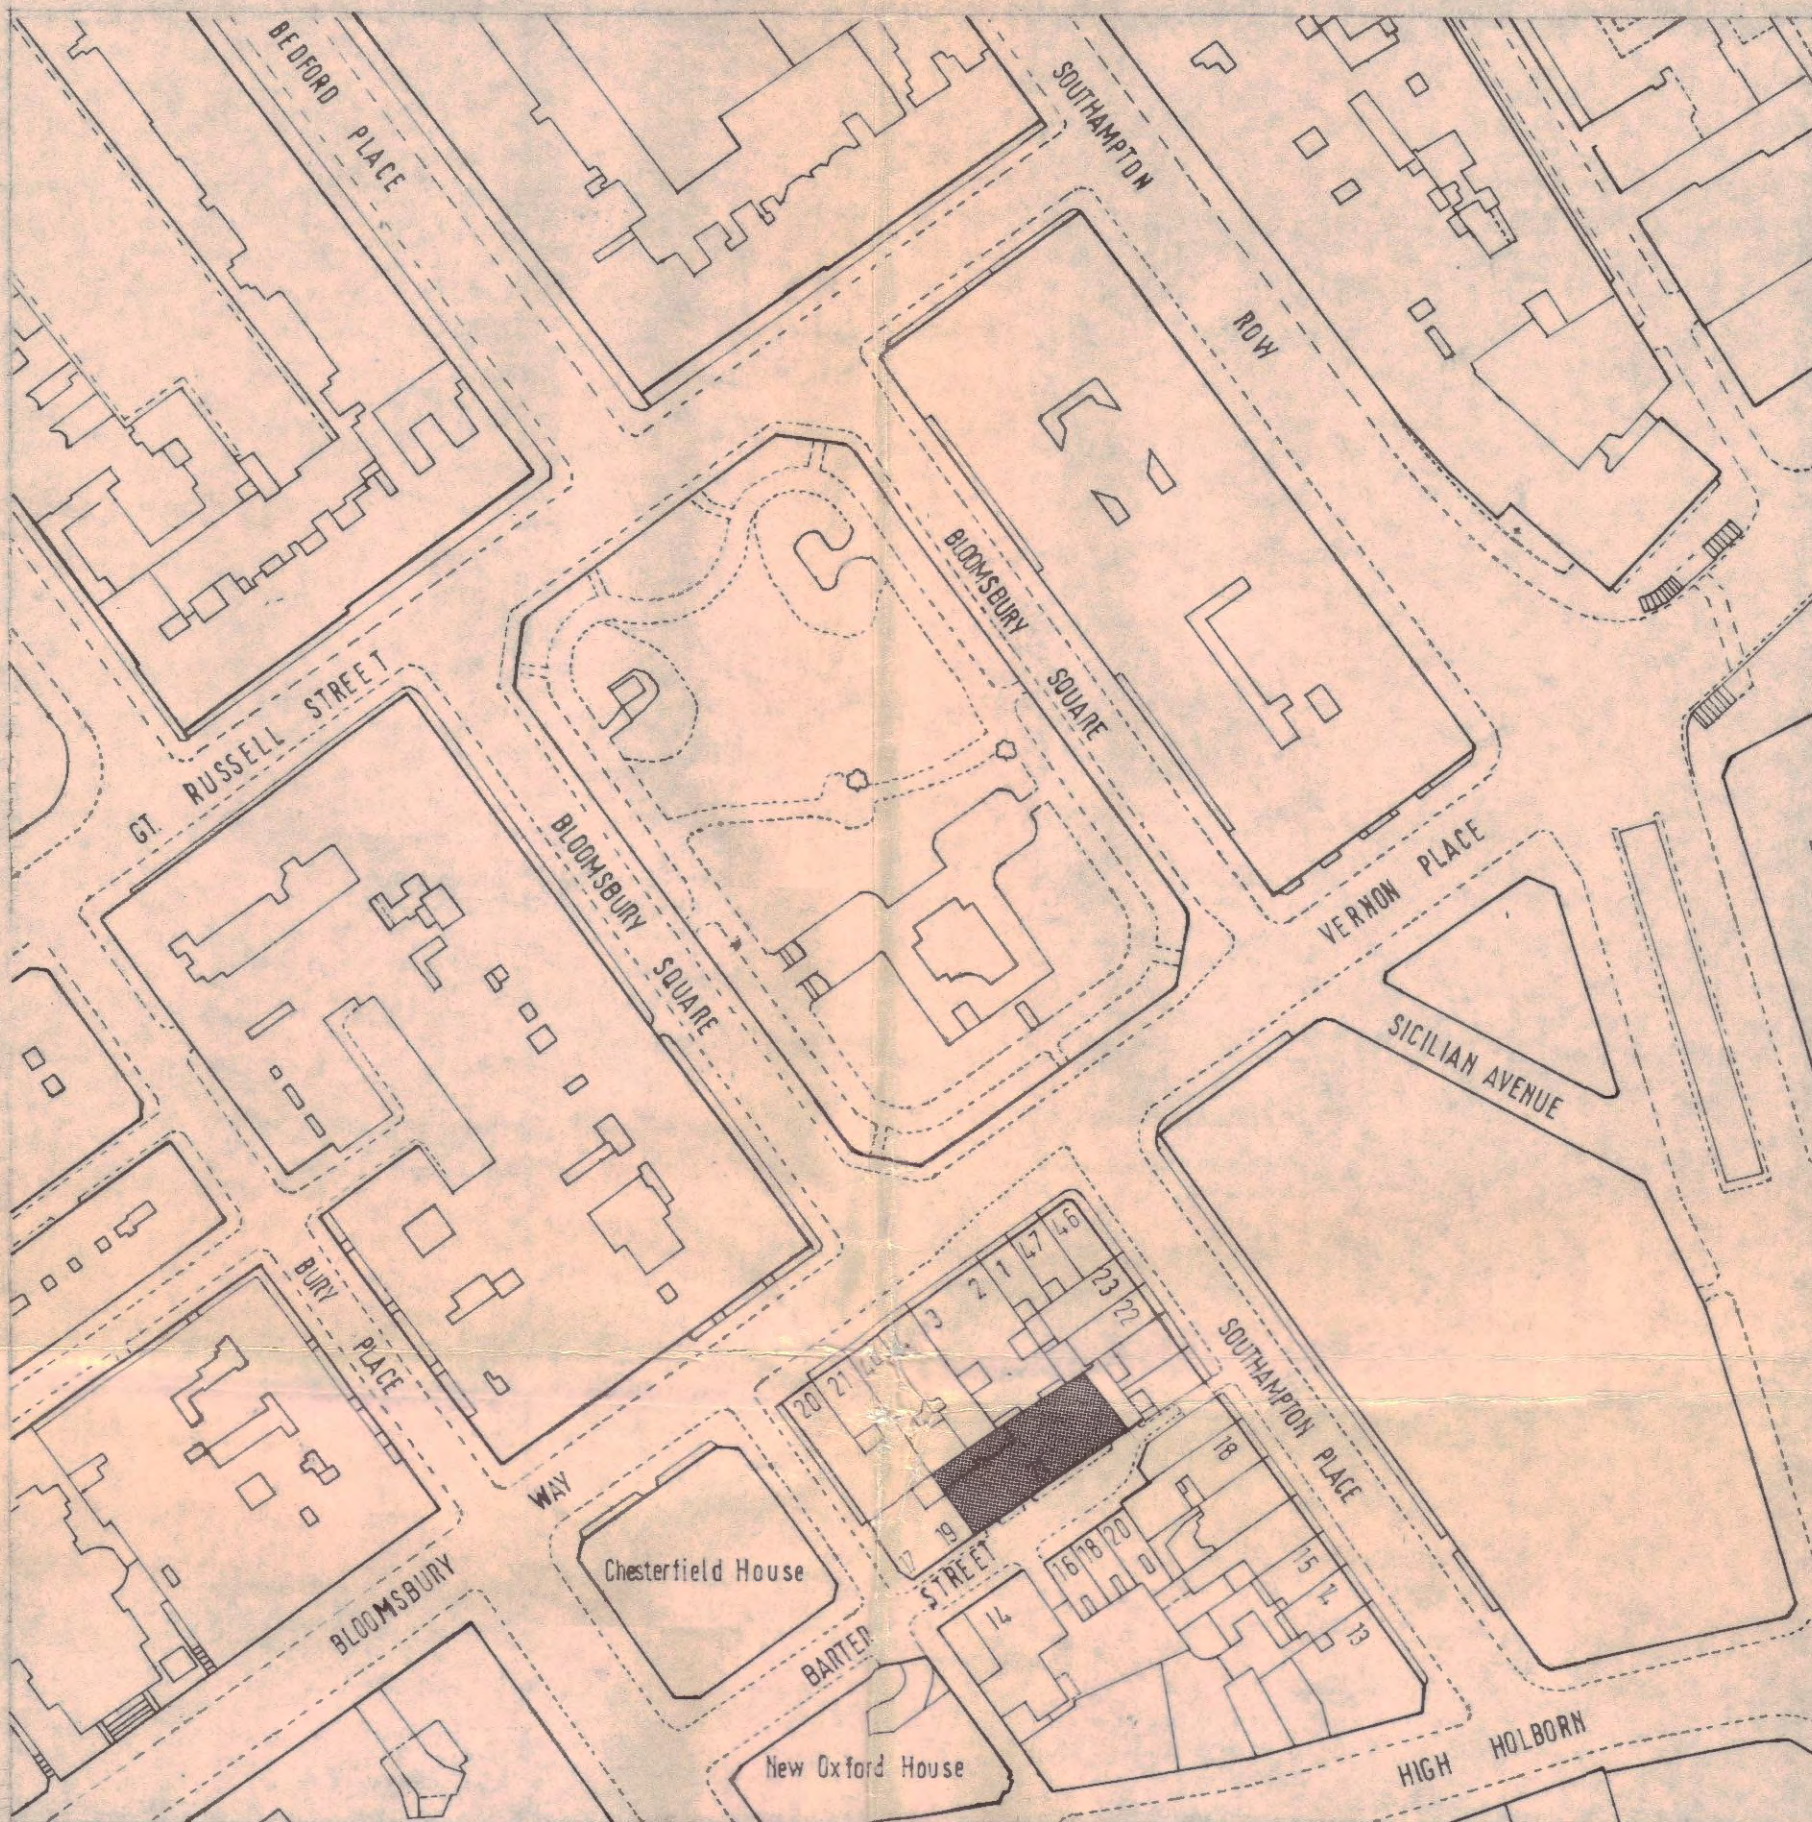

SITE PLAN

CTP/N15/23 /E/HB.665.

contract title 21, BARTER STREET	drawing title SITE PLAN	scale 1:1250 date 24-7-73 drawn R.S.
TP Bennett & Son Chartered Architects 246 High Holborn WC1V 7DU Telephone 01 405 9277	contract drawing number © 4005 1	revision