


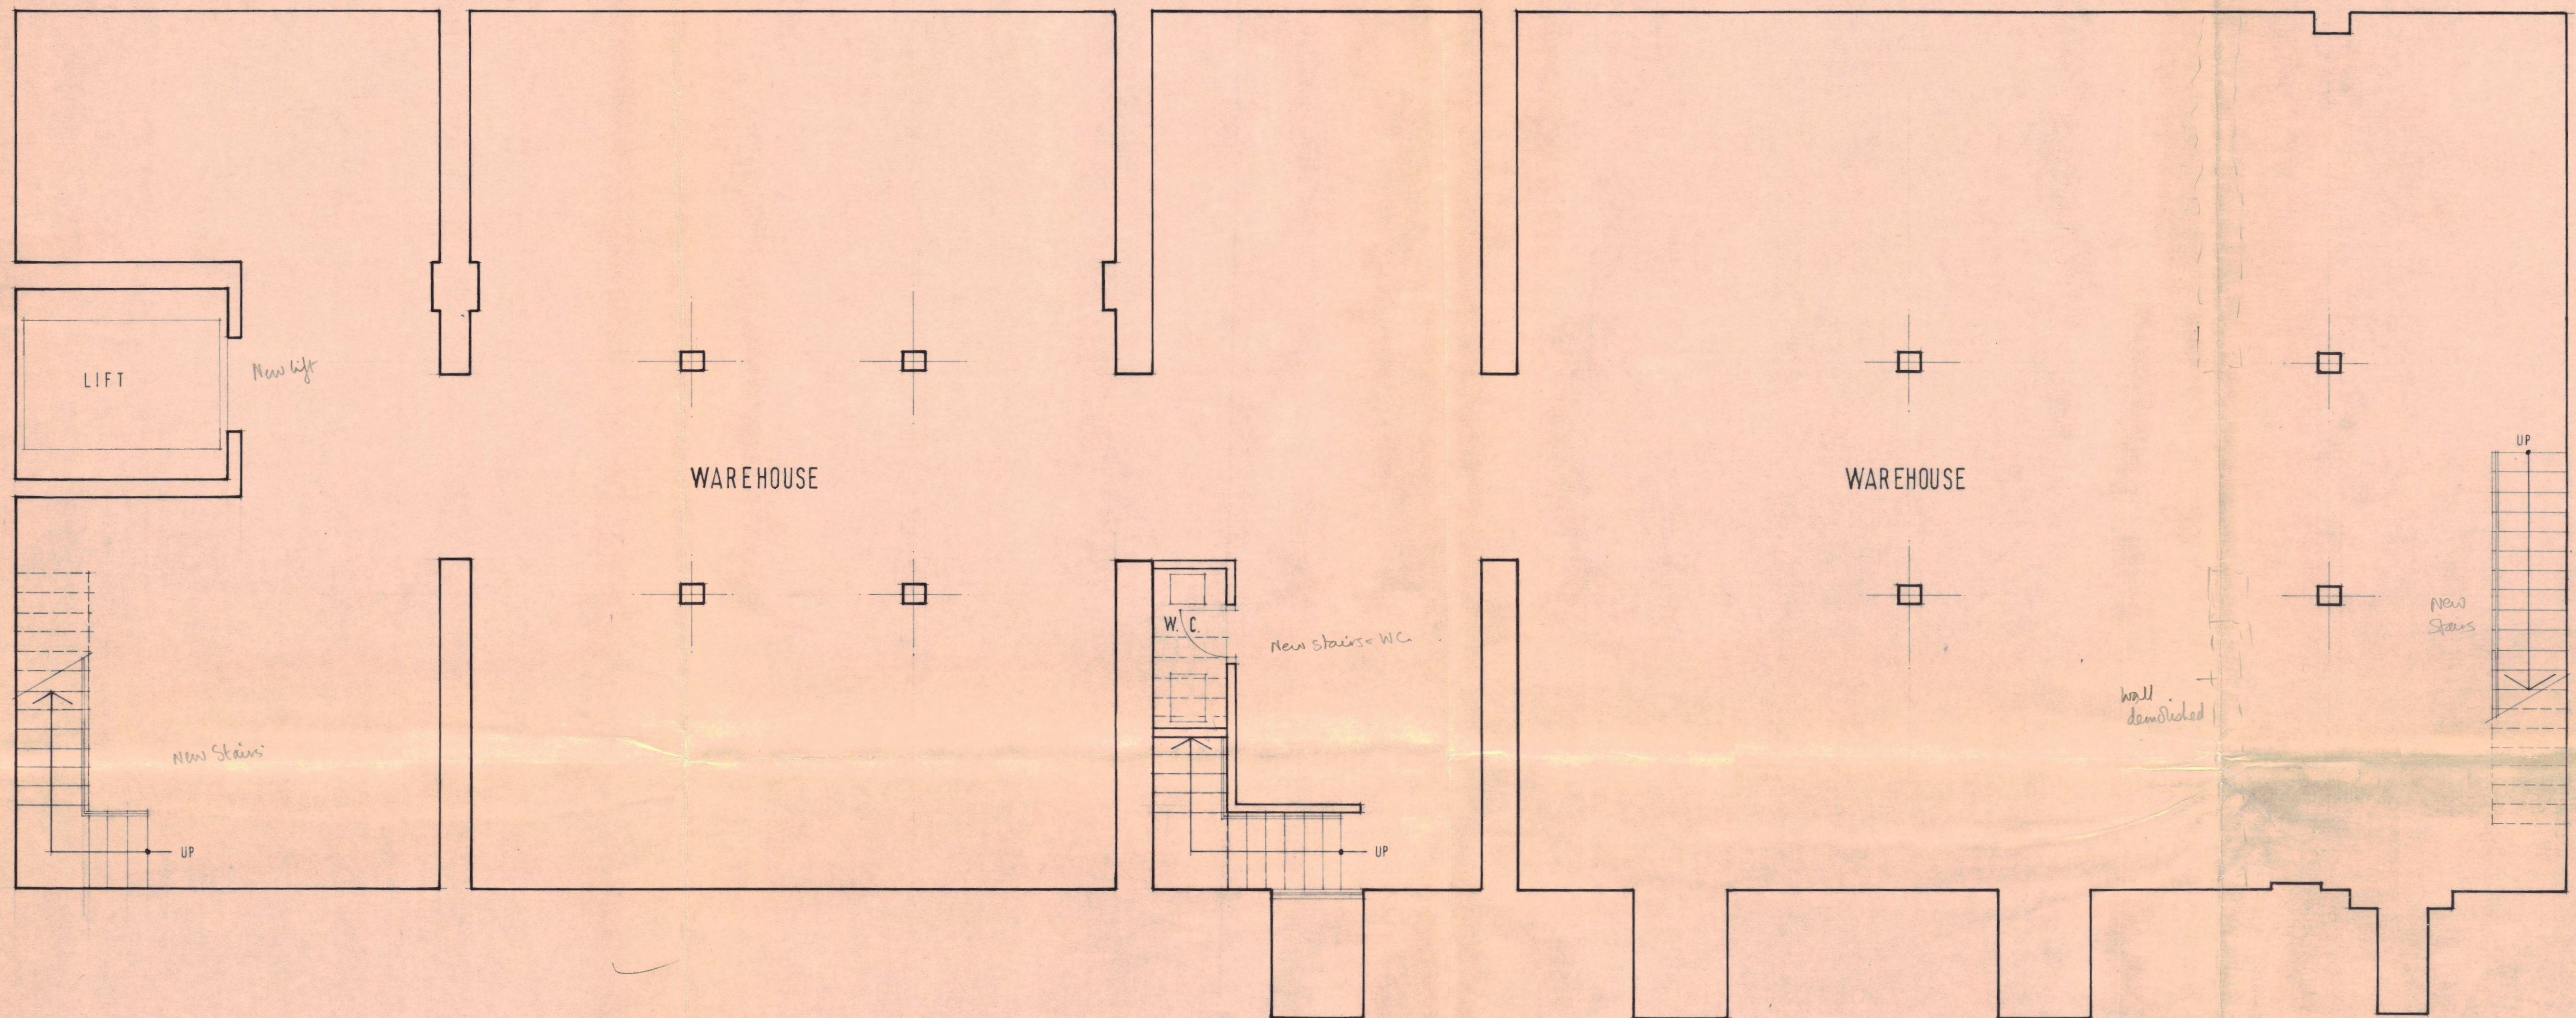

BASEMENT FLOOR

LONDON BOROUGH OF CAMDEN
APPROVED
PLANS ~~DISAPPROVED~~
12 SEP 1973
ON BEHALF OF THE COUNCIL

CASE COPY

CTP/N15/23 /E/HB.665. *AD*

contract title 21, BARTER STREET	drawing title BASEMENT FLOOR PLAN	scale 1/4" = 1'-0" date 24-7-73 drawn K. C. FU
TP Bennett & Son Chartered Architects 246 High Holborn WC1V 7DU Telephone 01 405 9277	contract 4005 drawing number 2	revision ©