


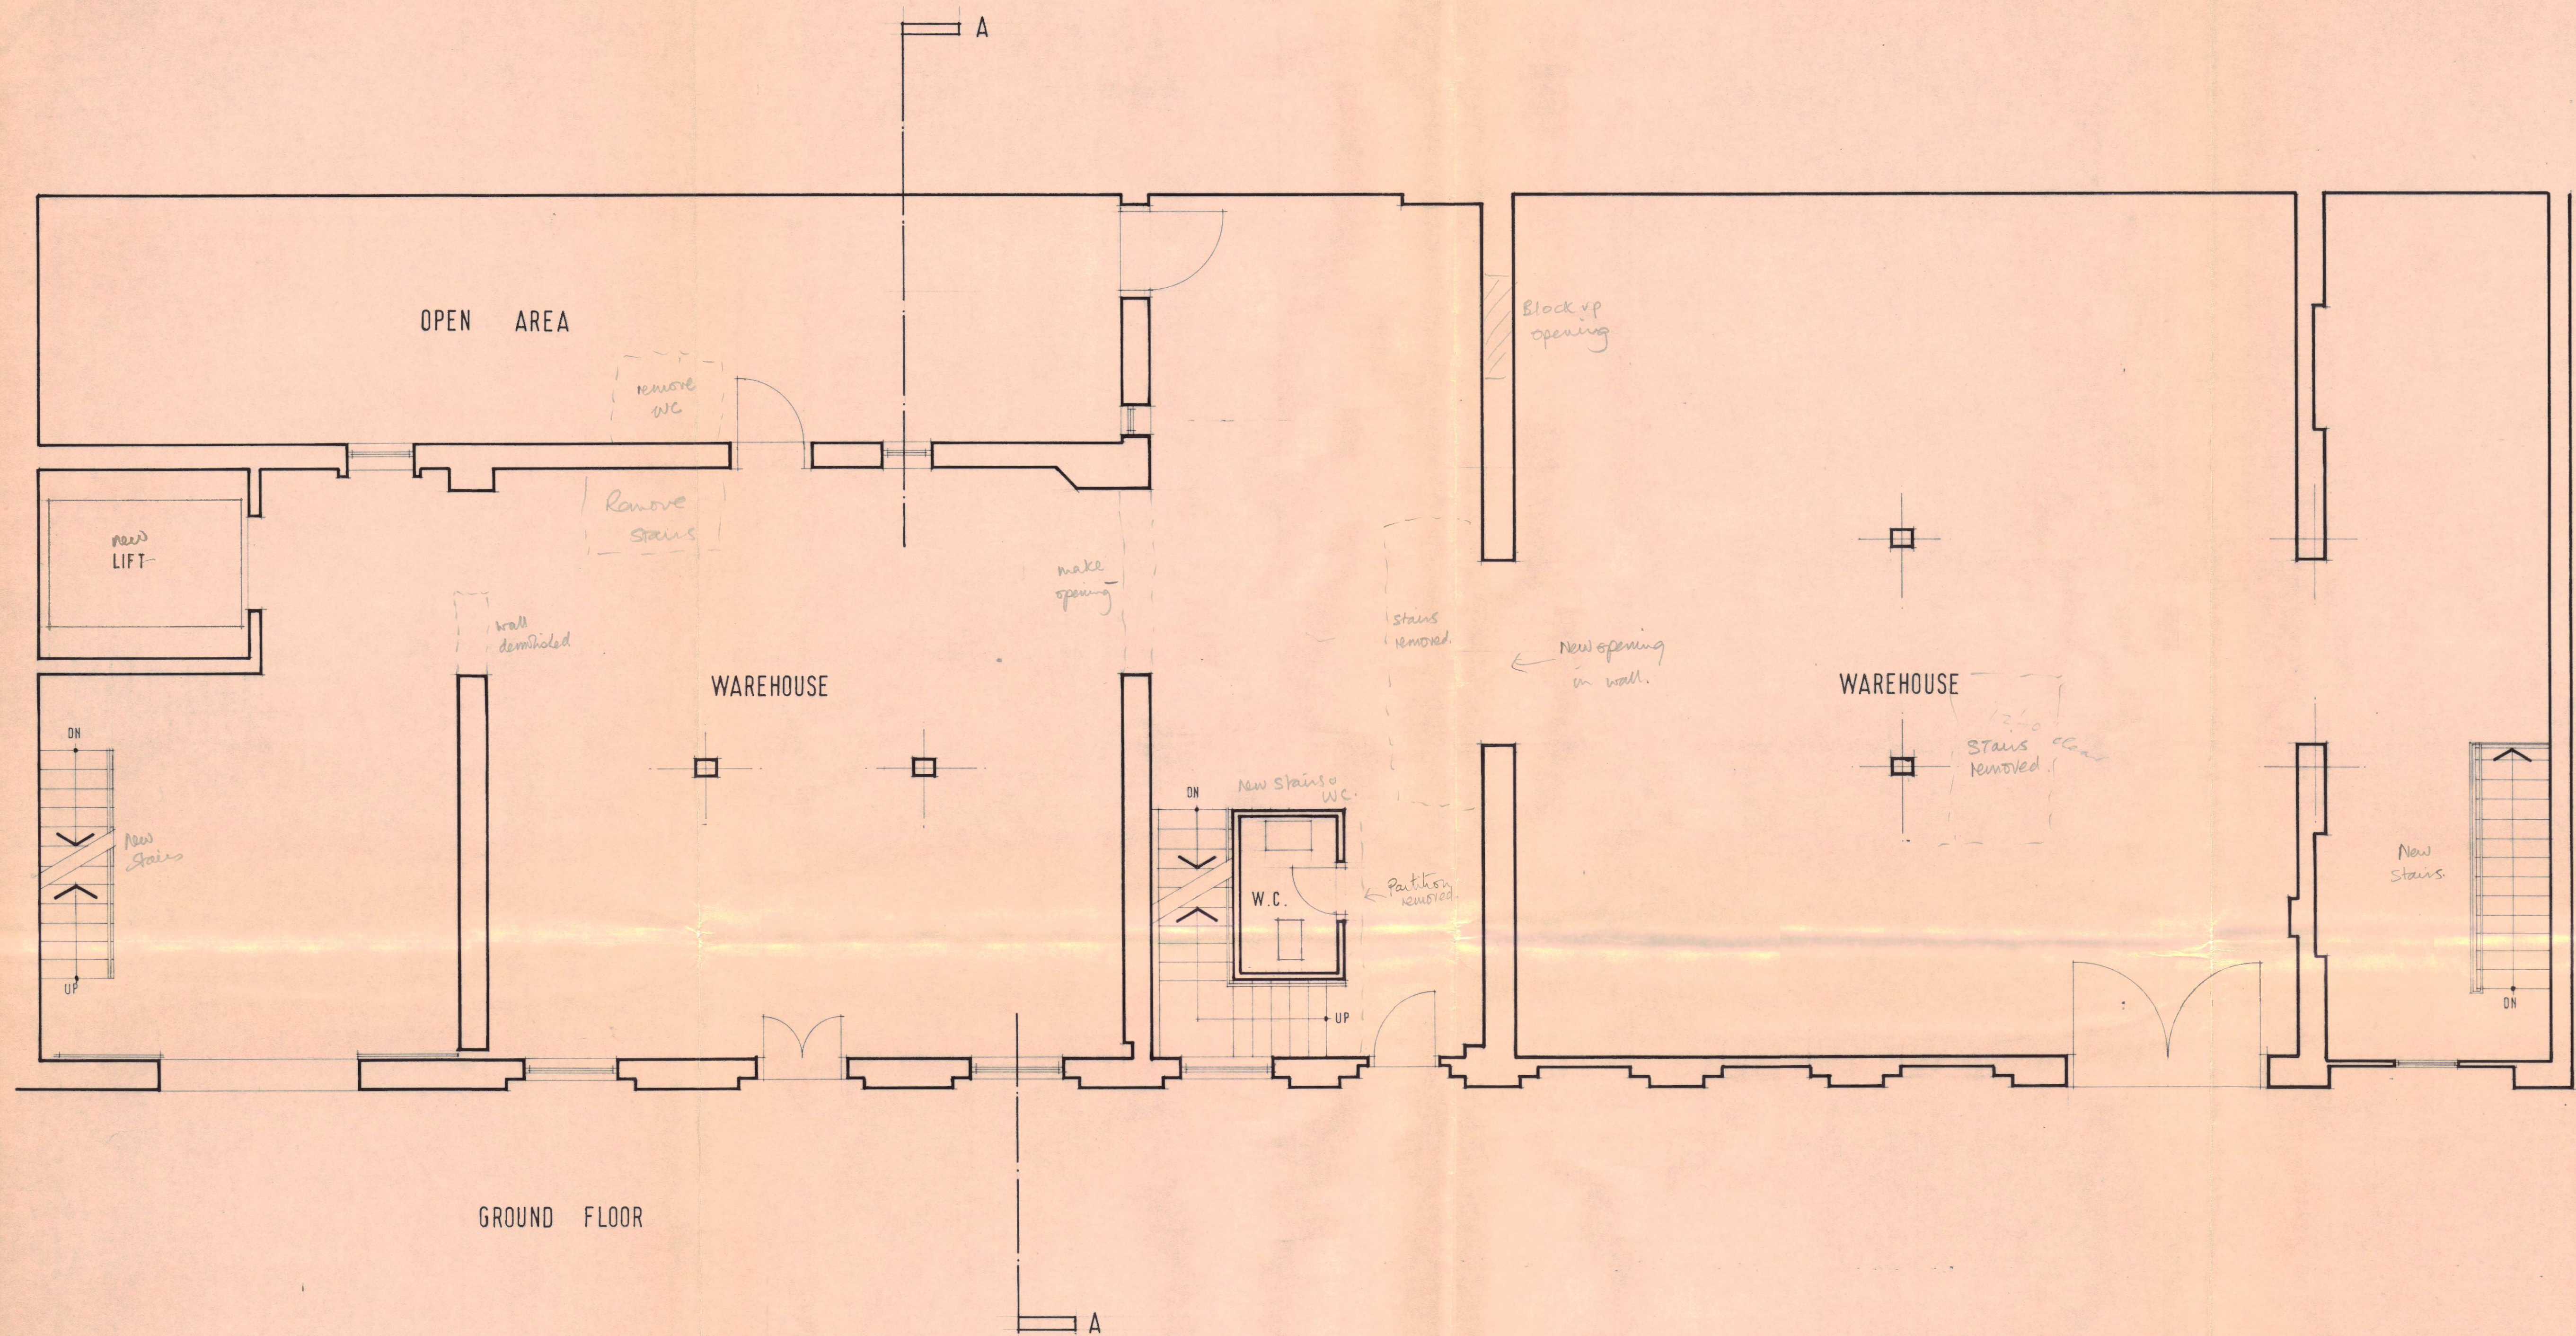

CTP/N15/23 /E/HB.665.

contract title 21, BARTER STREET	drawing title GROUND FLOOR PLAN	scale 1/4" = 1'-0" date 24-7-73 drawn K.C.F.U.
T P Bennett & Son Chartered Architects 246 High Holborn WC1V 7DU Telephone 01 405 9277	contract 4005 drawing number 3	revision ©