



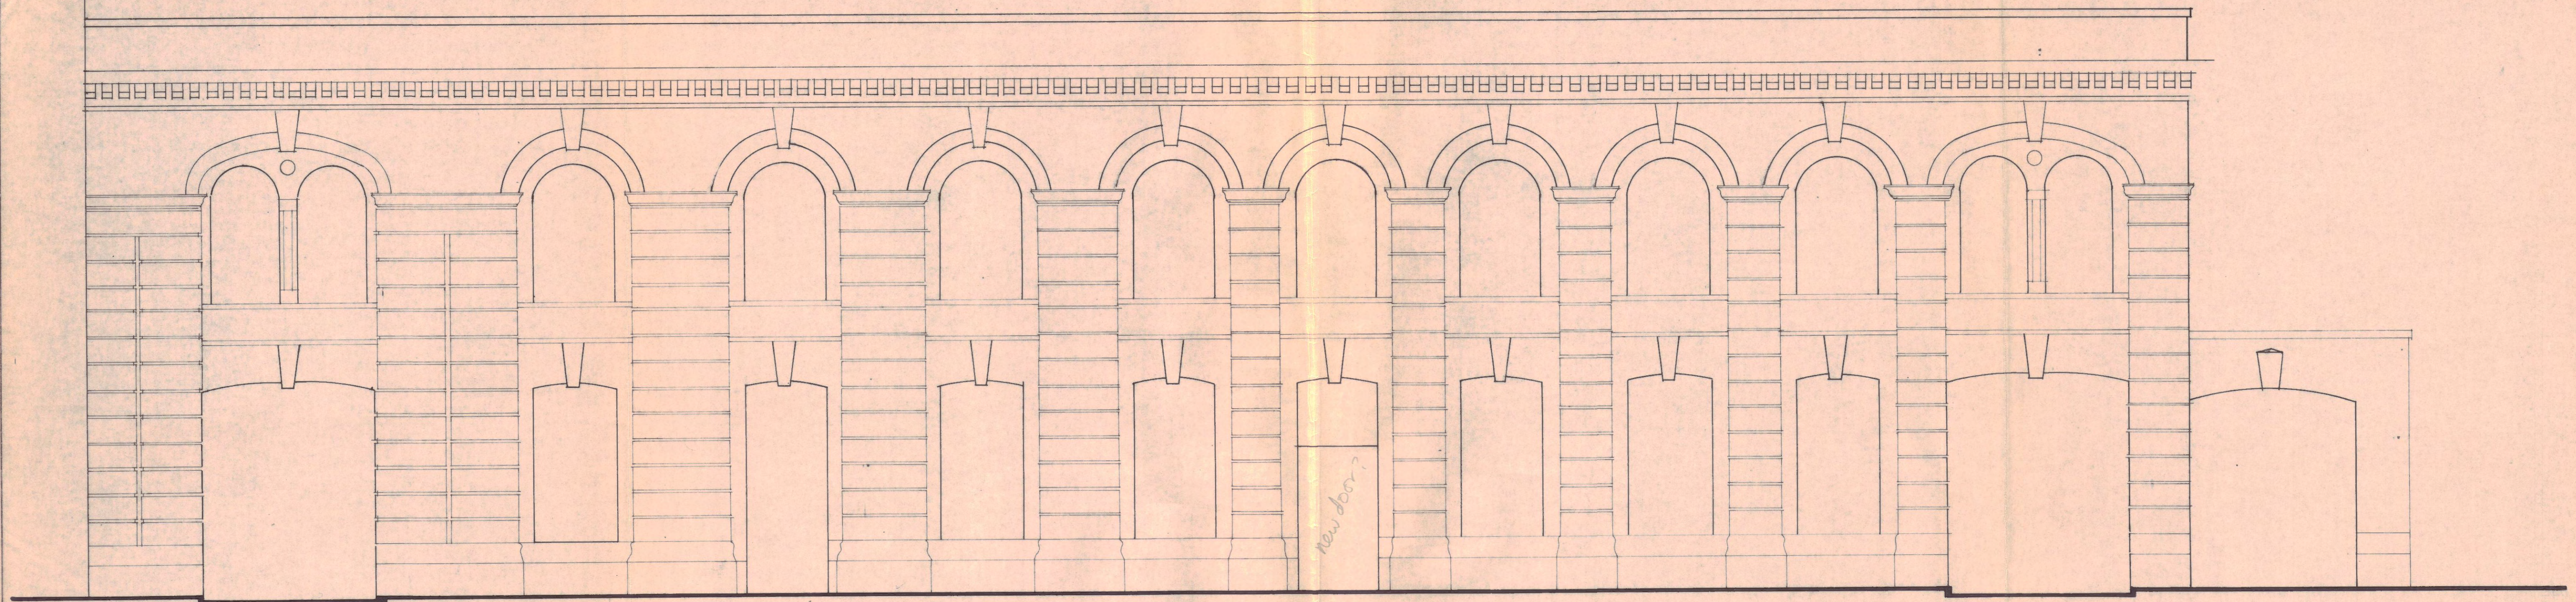

FRONT ELEVATION

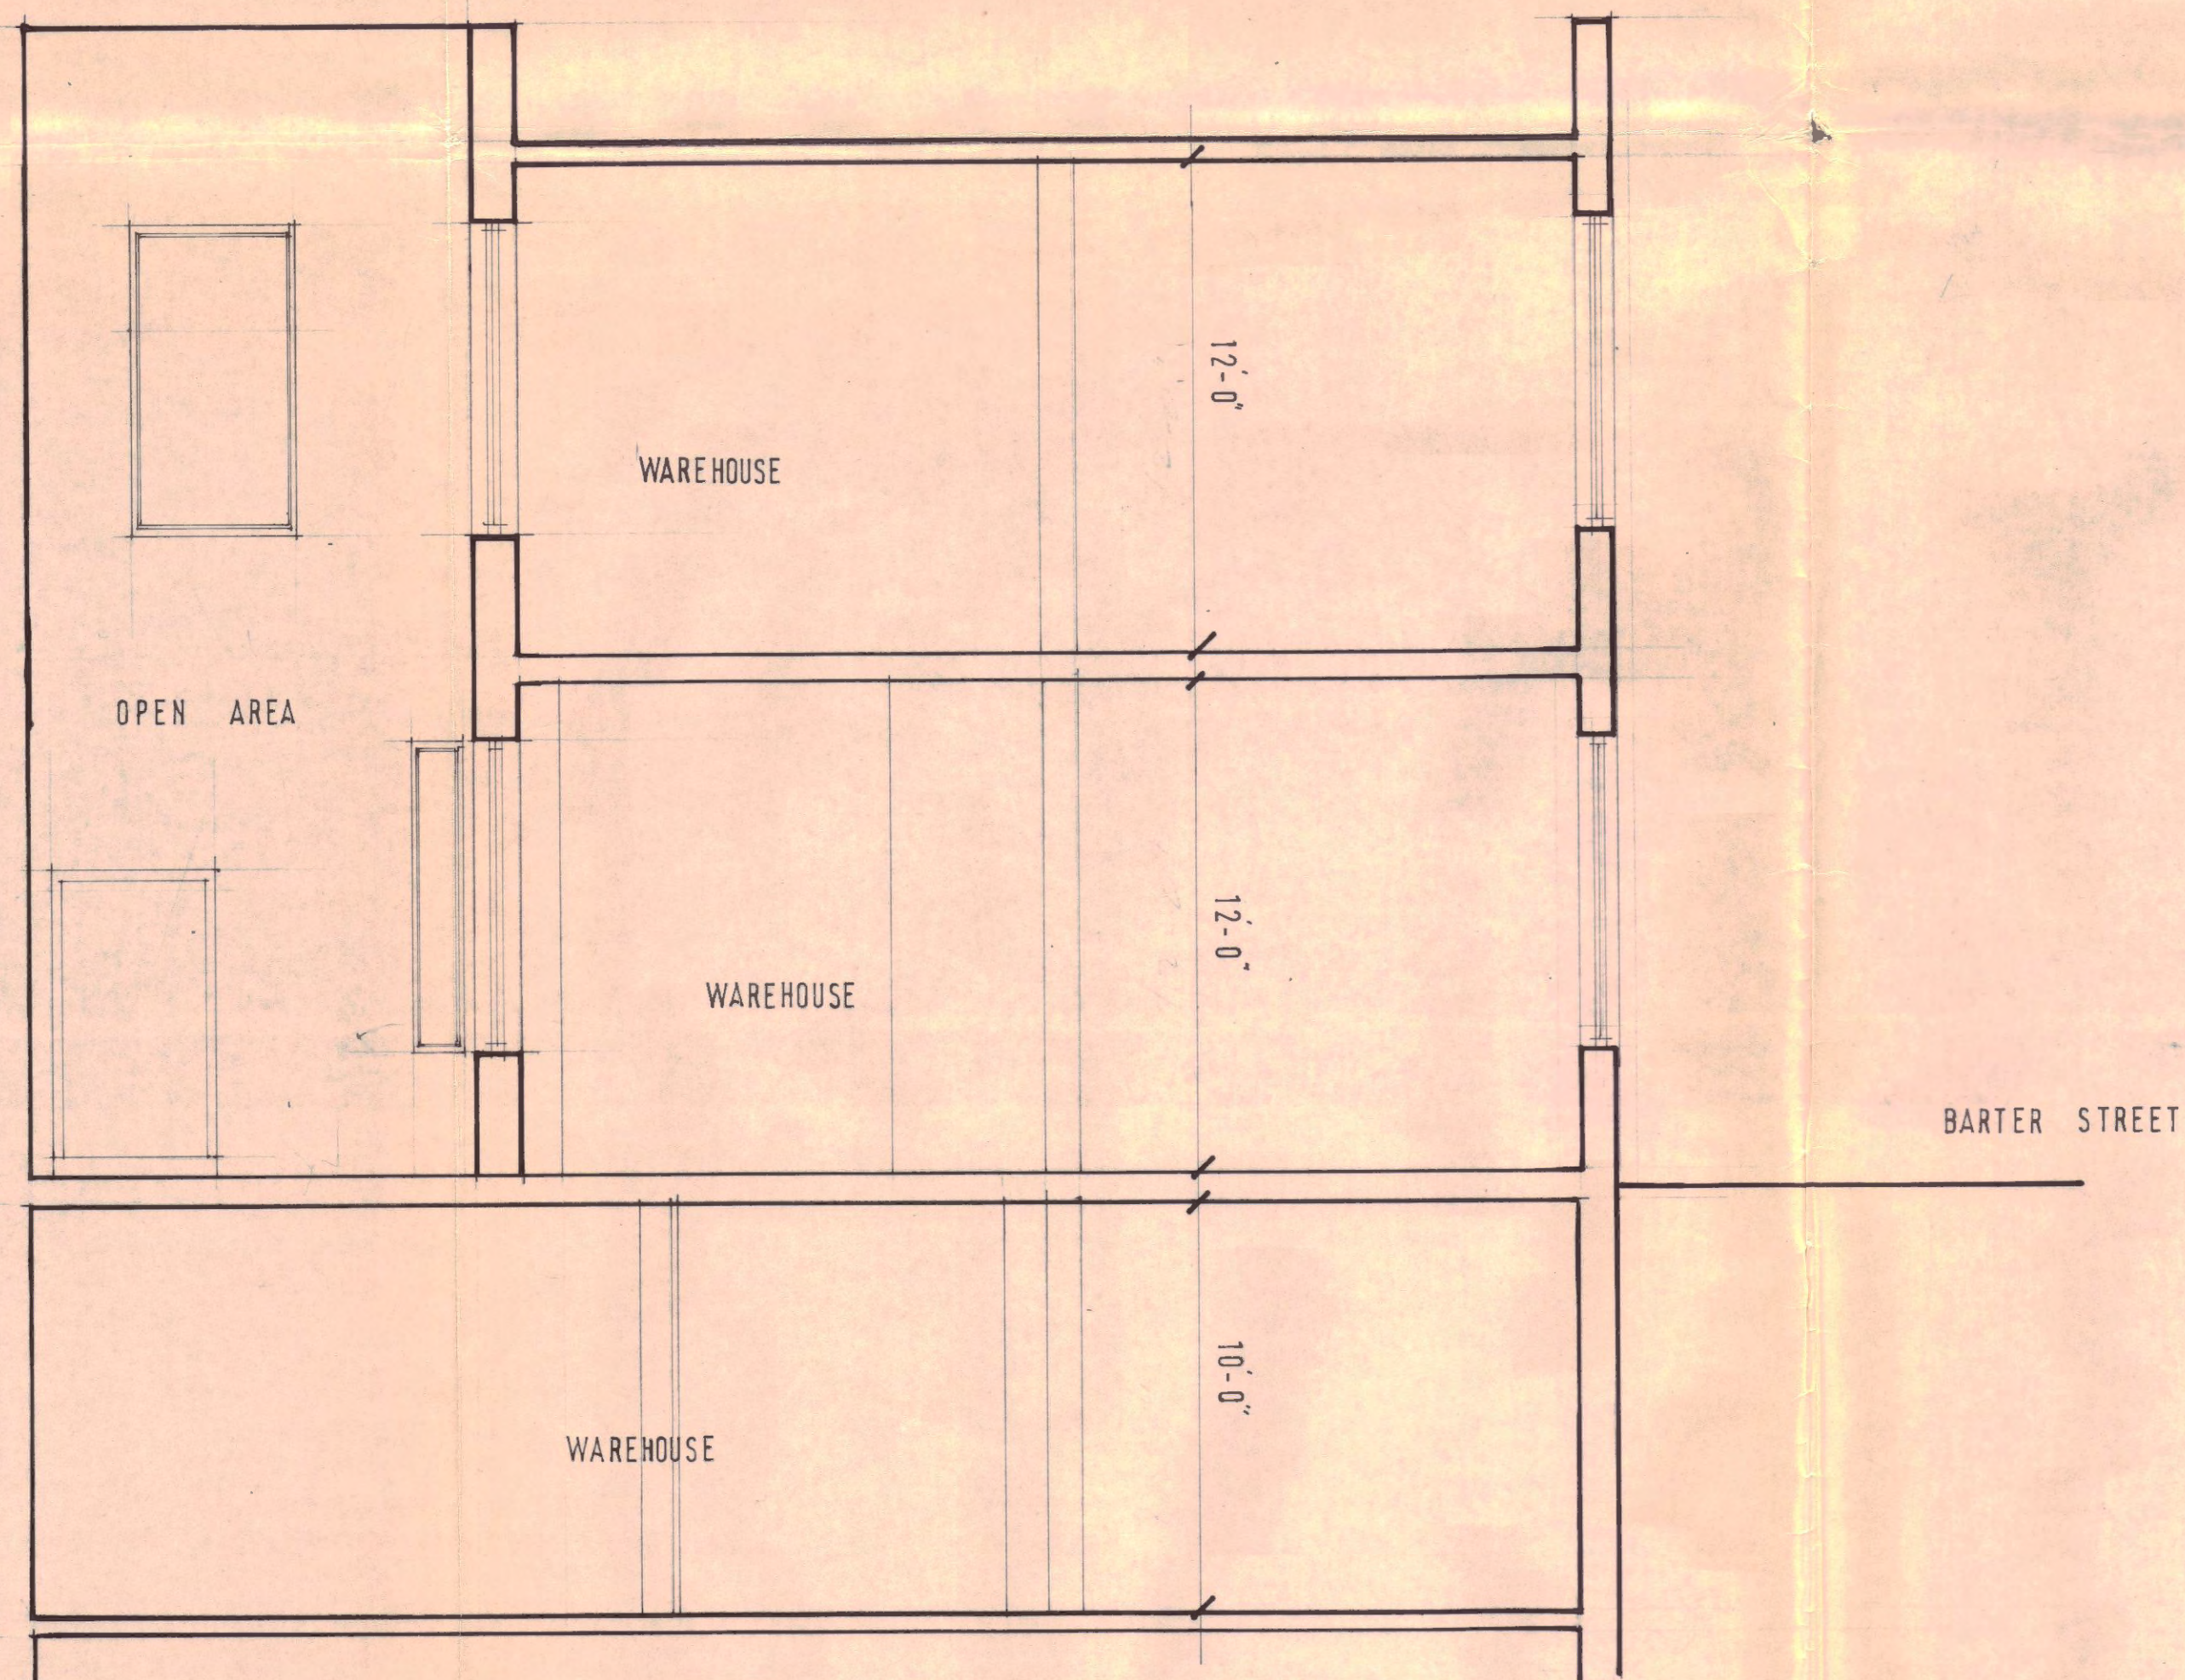

SECTION AA

CTP/N15/23. /E/HB.665.

contract title 21, BARTER STREET	drawing title FRONT ELEVATION & SECTION AA	scale date 25-7-73 drawn
TP Bennett & Son Chartered Architects 246 High Holborn, WC1V 7DU Telephone 01 405 9277	contract drawing number 4005	revision 5