


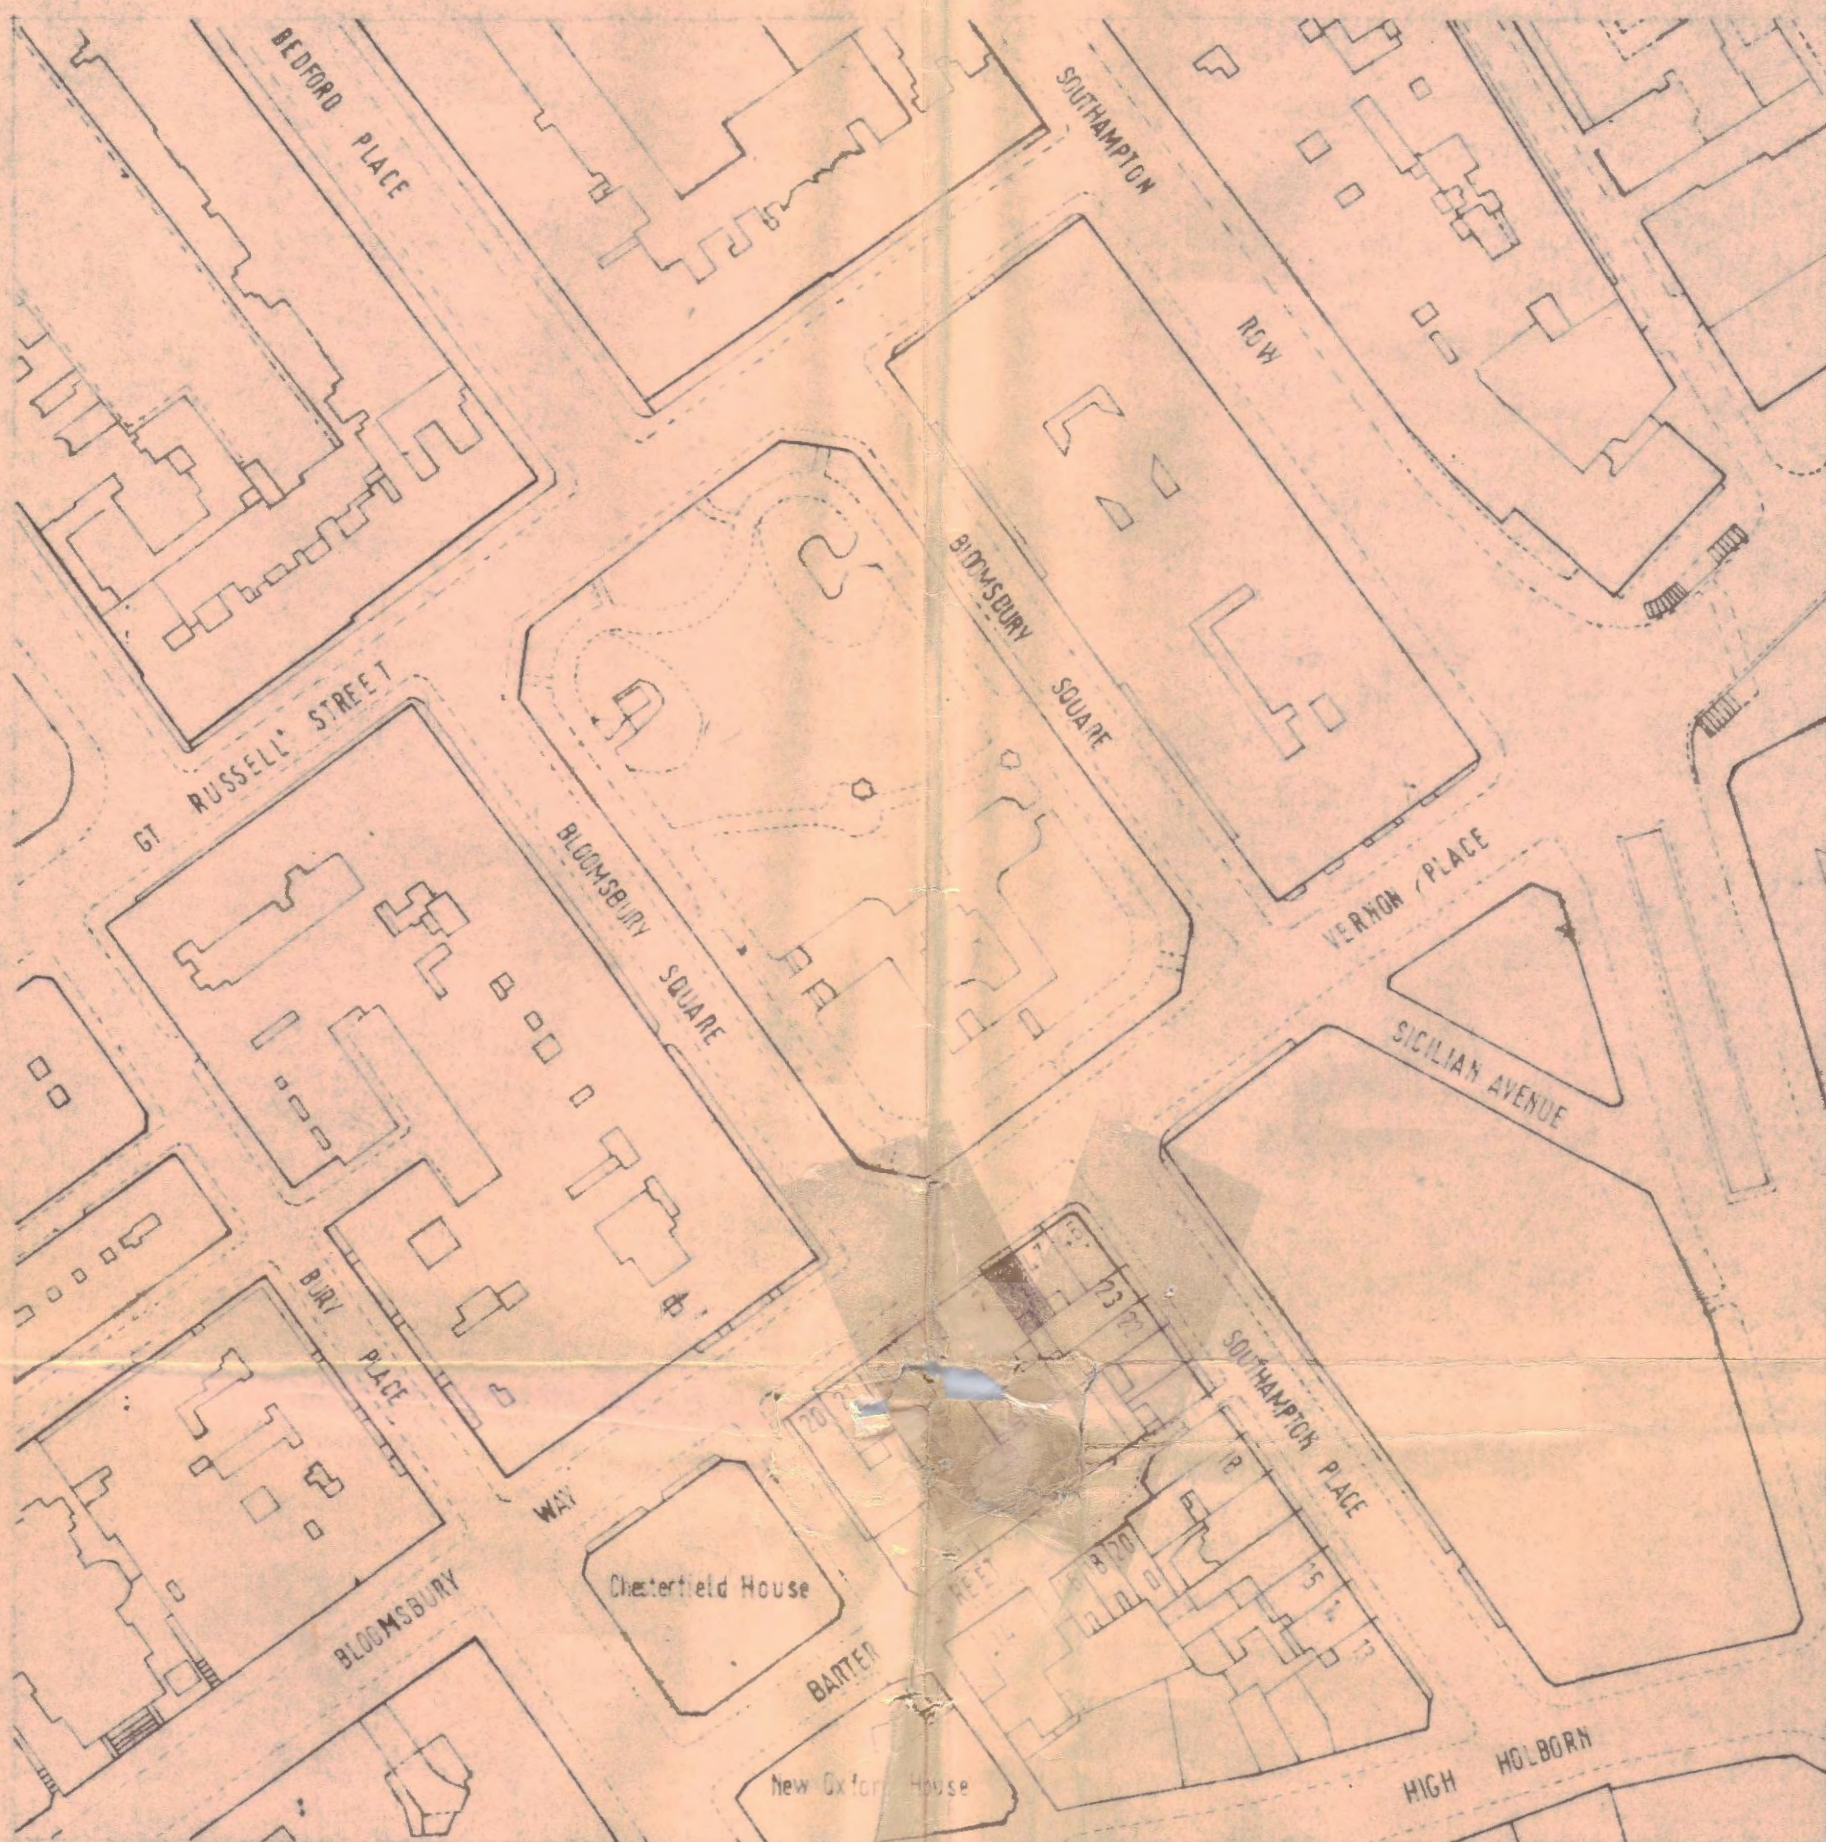

SITE PLAN

CTP/N14/23/E/HB731.

contract title NO 1 BLOOMSBURY SQUARE	drawing title SITE PLAN	scale 1:1250 date 24-7-73 drawn RS
TP Bennett & Son Chartered Architects 246 High Holborn WC1V 7DU Telephone 01 405 9277	contract drawing number 3999 1	revision