




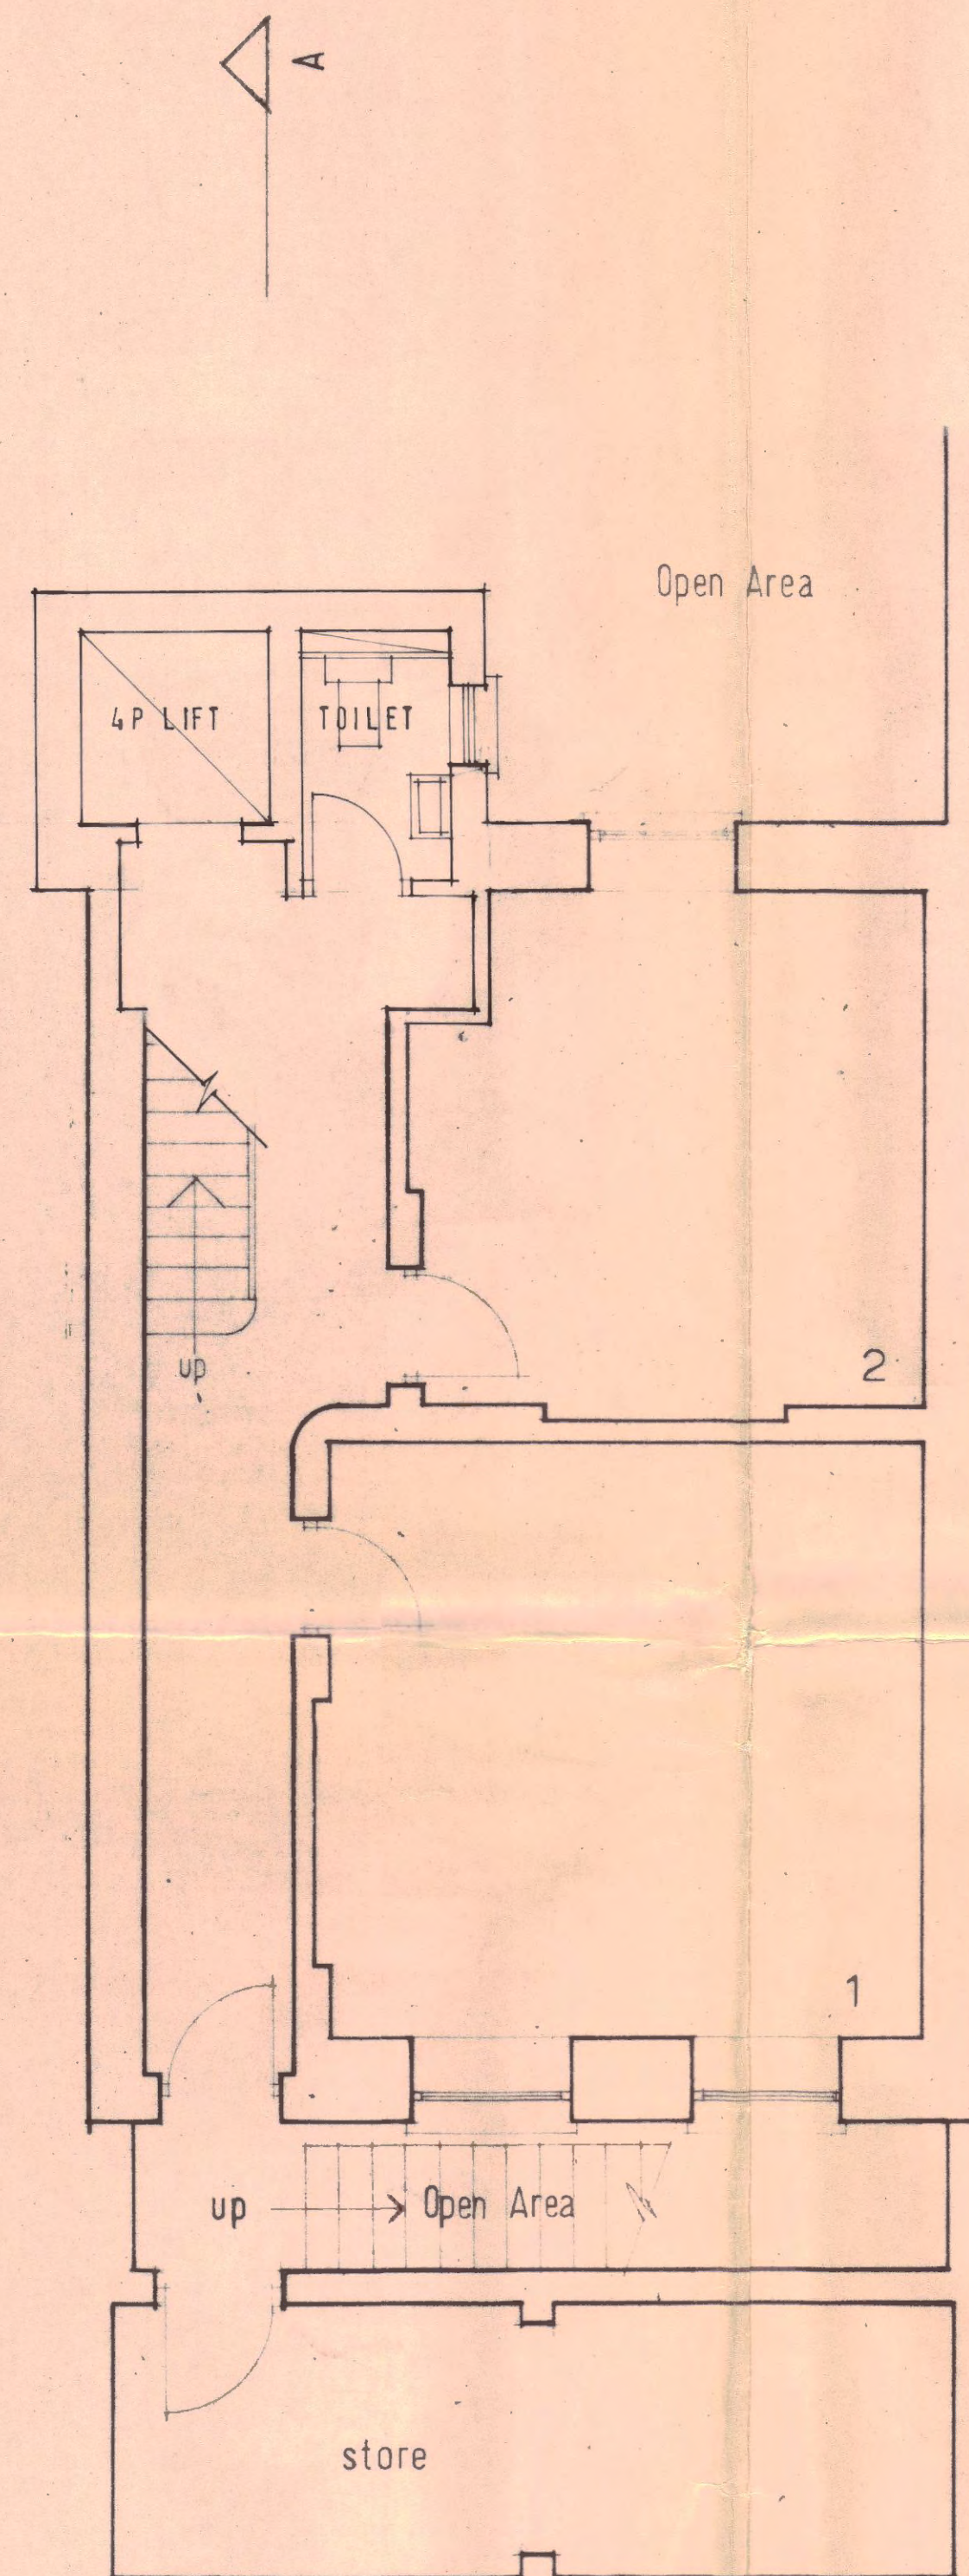

BASEMENT PLAN
(SURGERY and PREMISES)

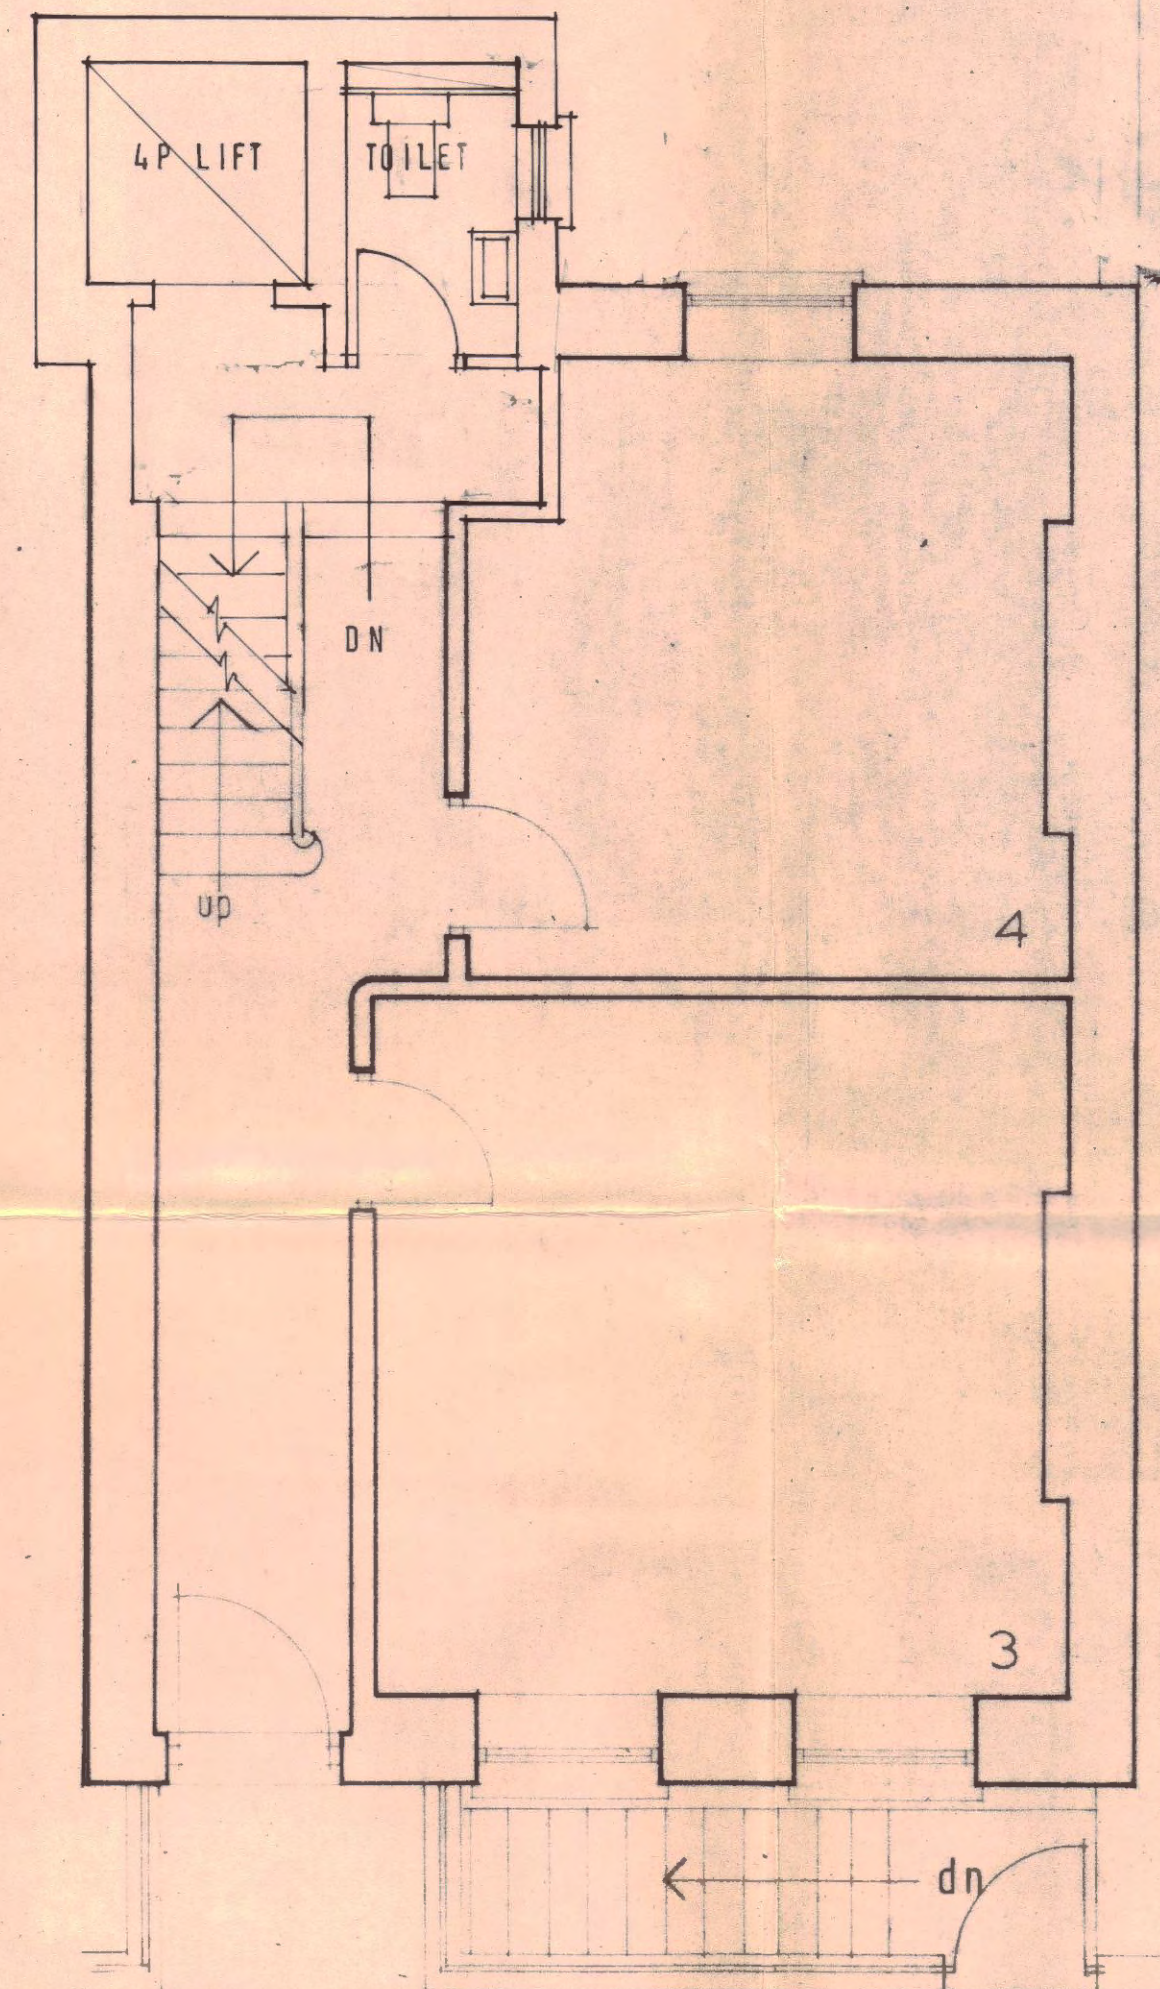

GROUND FLOOR PLAN
(OFFICES)

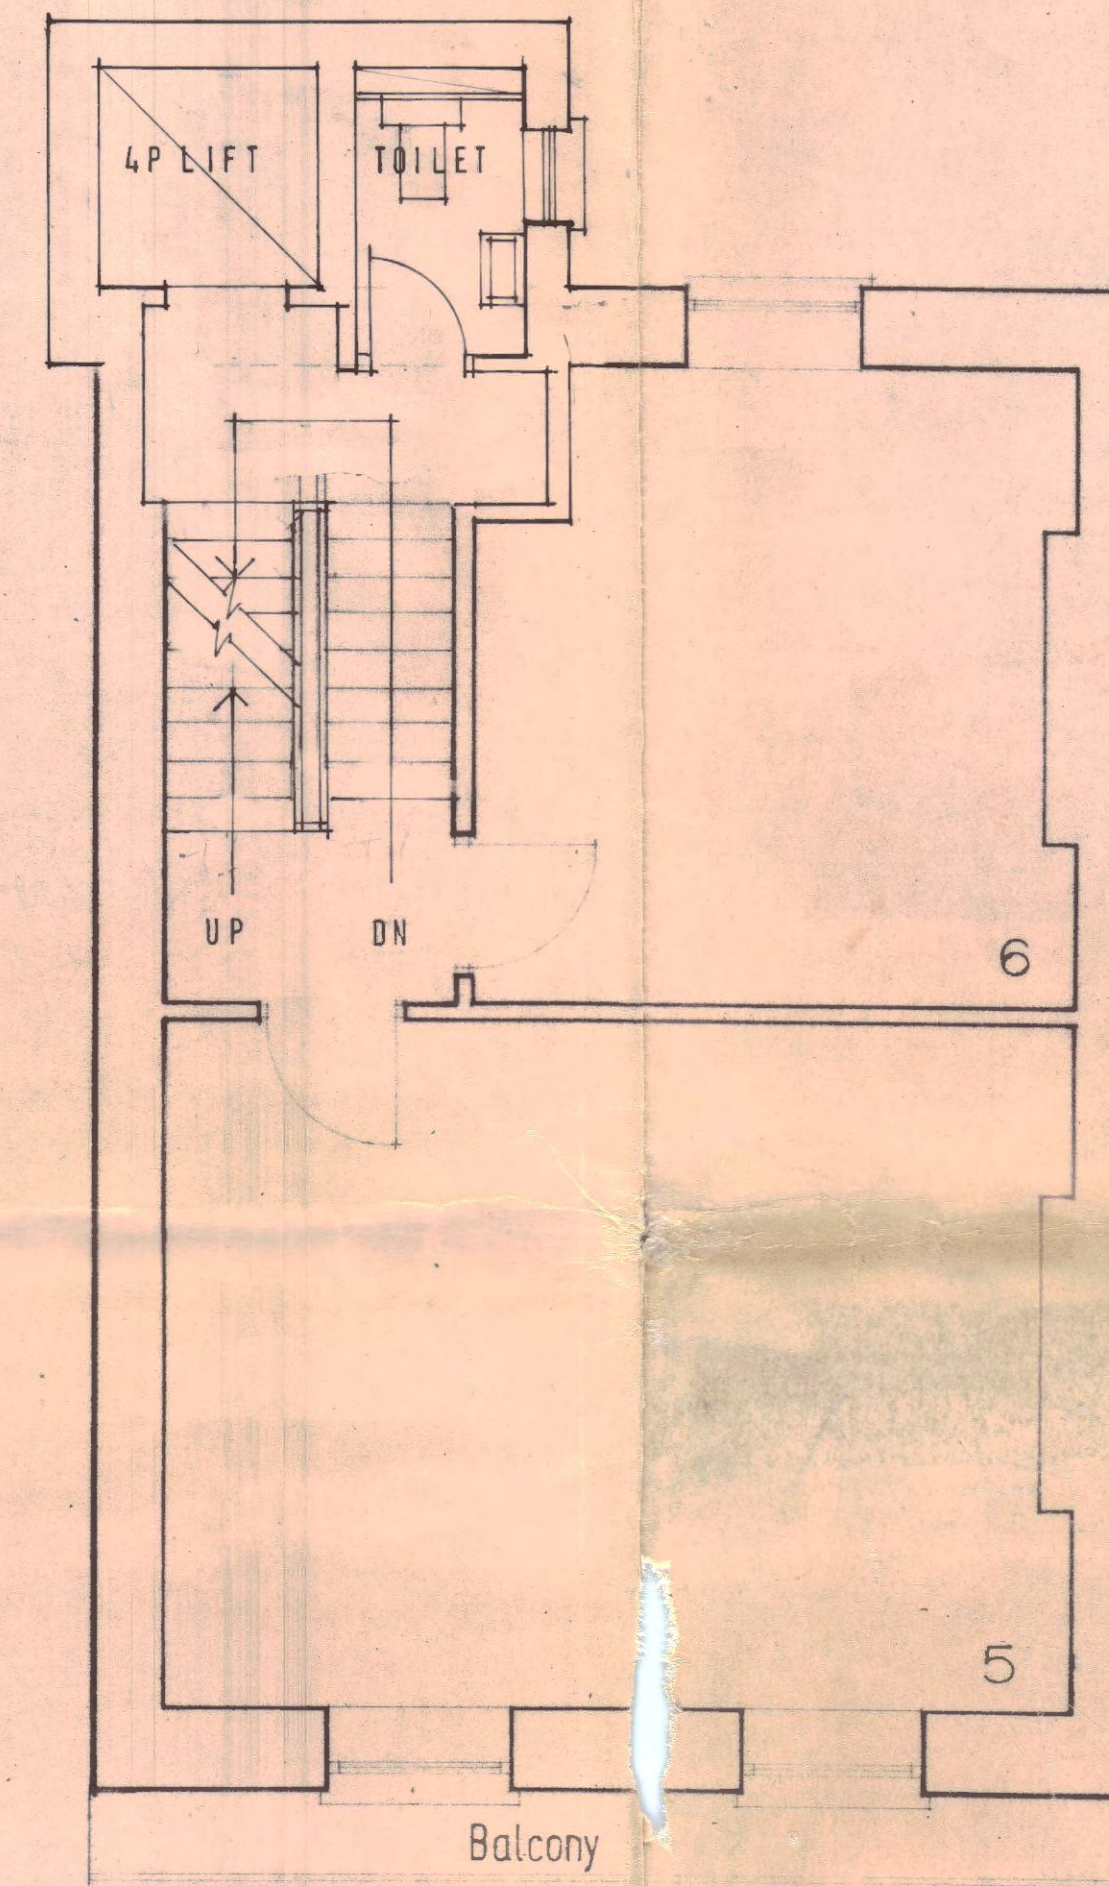

FIRST FLOOR PLAN
(OFFICES)

LONDON BOROUGH OF CAMDEN
PLANS APPROVED
23 APR 1974
ON BEHALF OF THE COUNCIL

CASE COPY

CTP/NK/23/E/MB731.7
17879.7R.

contract title No 1 Bloomsbury Square	drawing title Basement, Ground and first floor Plans.	scale 1/4" = 1/8'
T P Bennett & Son Chartered Architects 246 High Holborn WC1V 7DU Telephone 01 405 9277	contract 3999	date 20-11-73
	drawing number 2	drawn R.S.
		revision A