




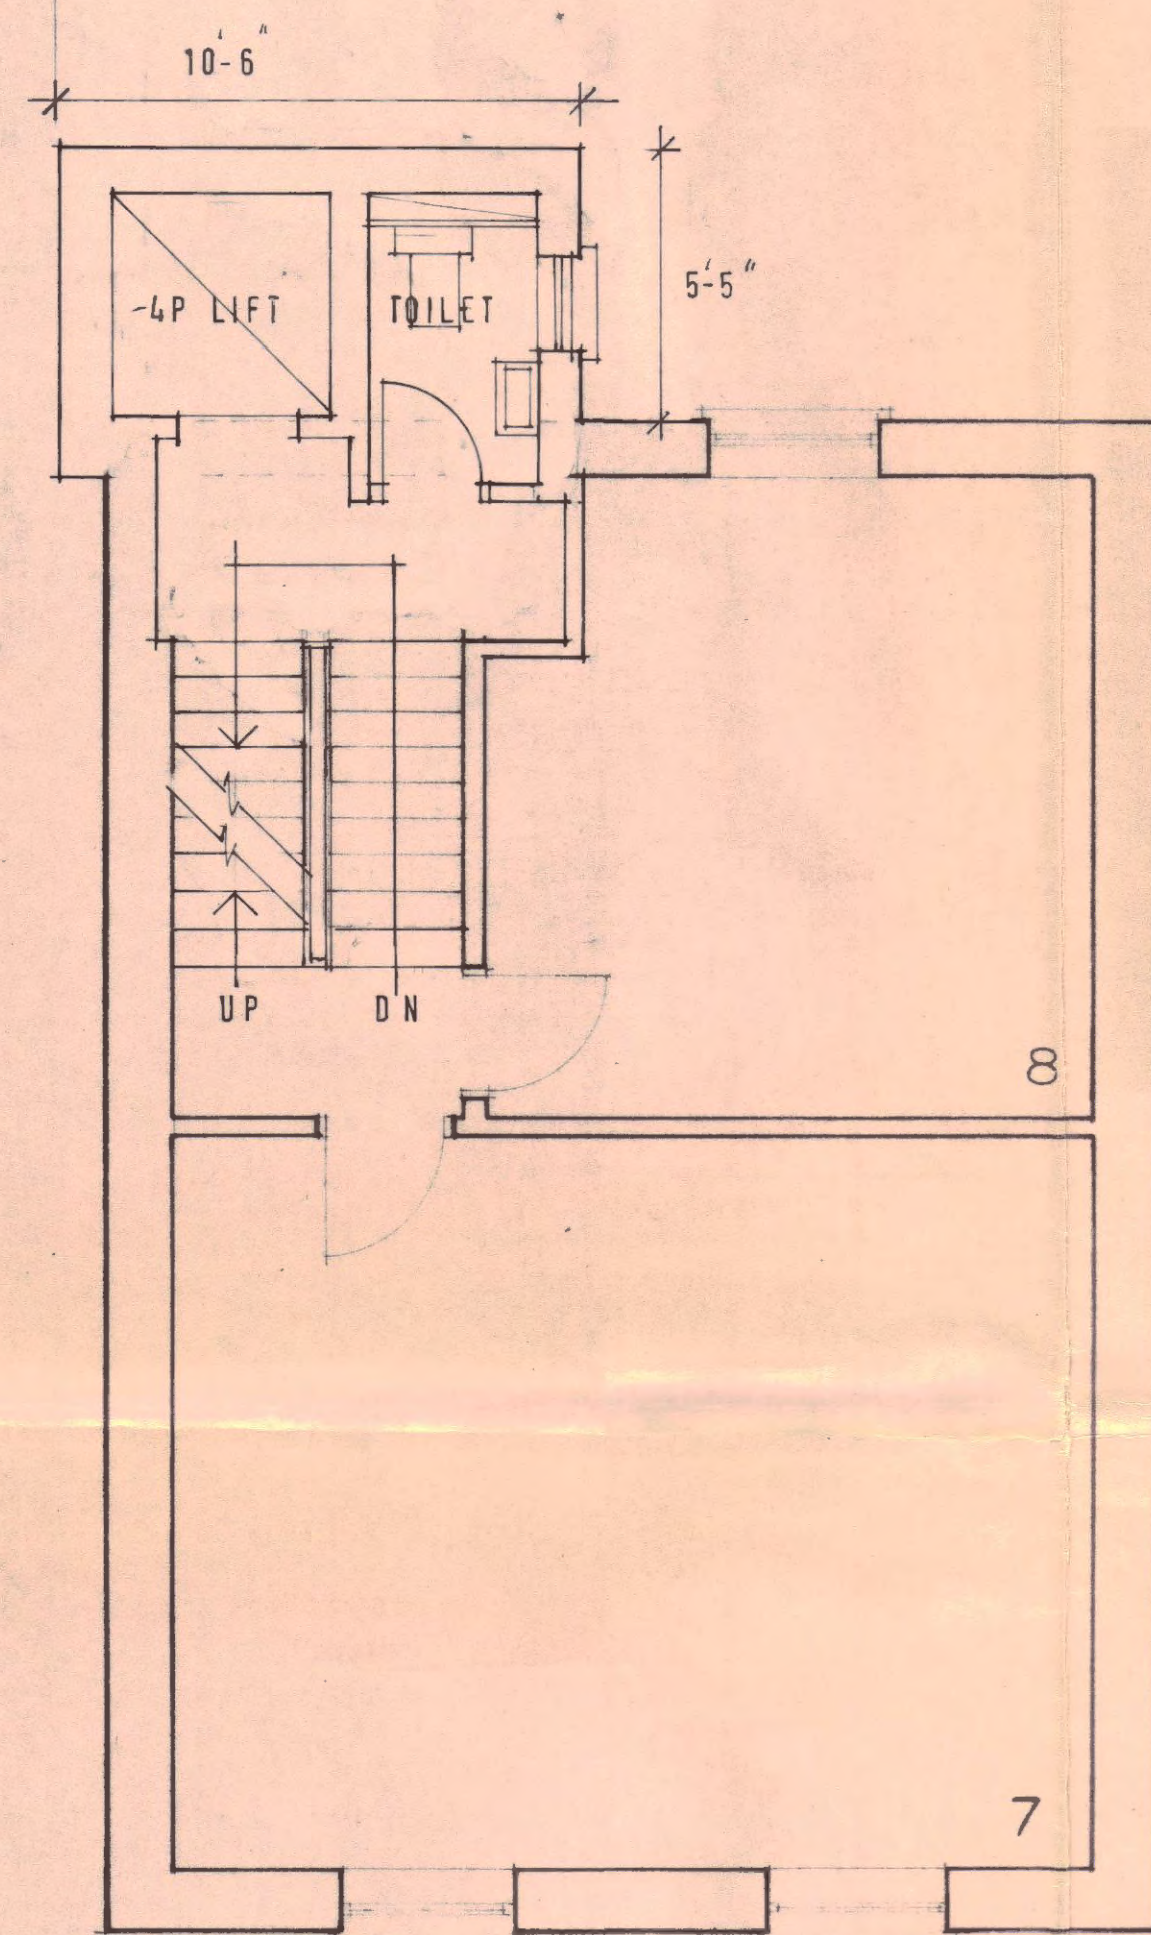

SECOND FLOOR PLAN  
(OFFICES)

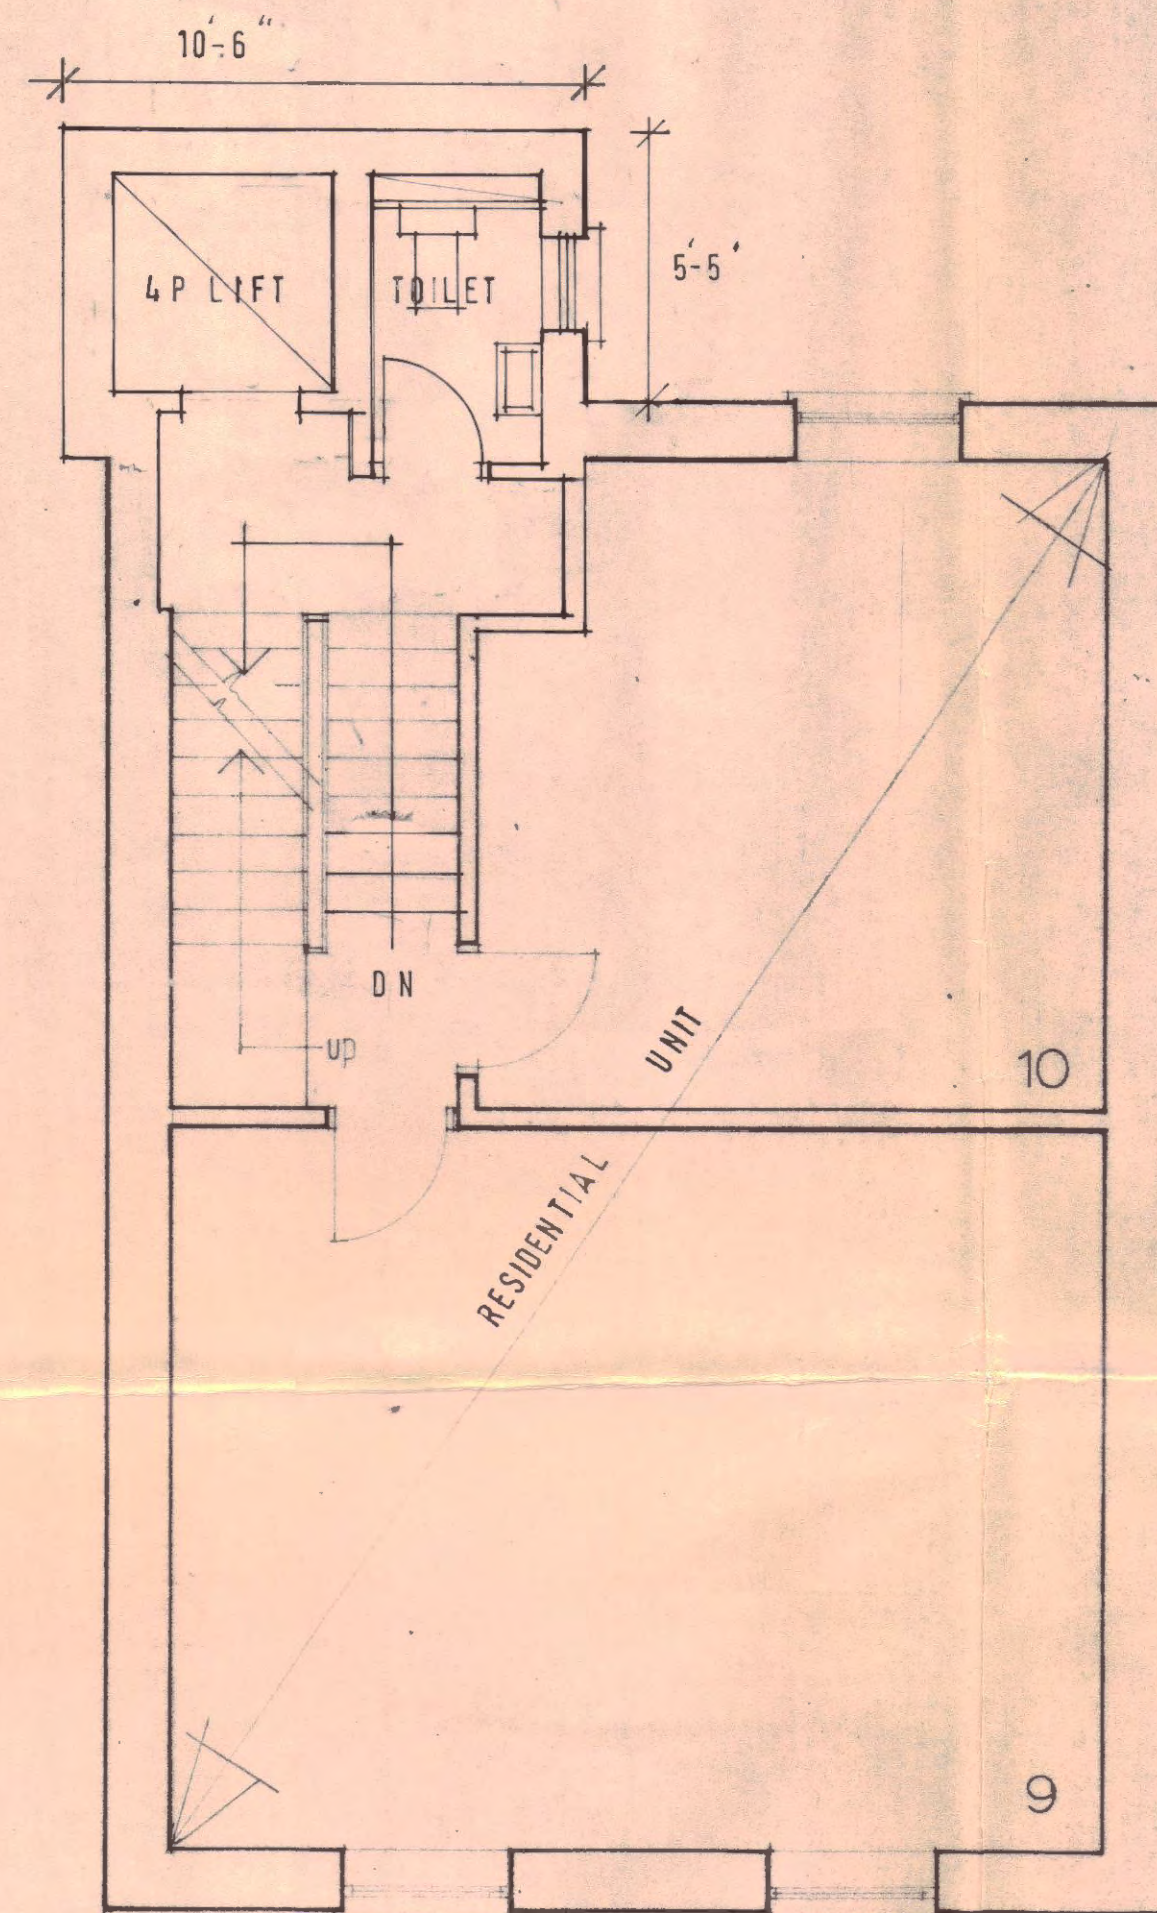

THIRD FLOOR PLAN  
(FLAT)

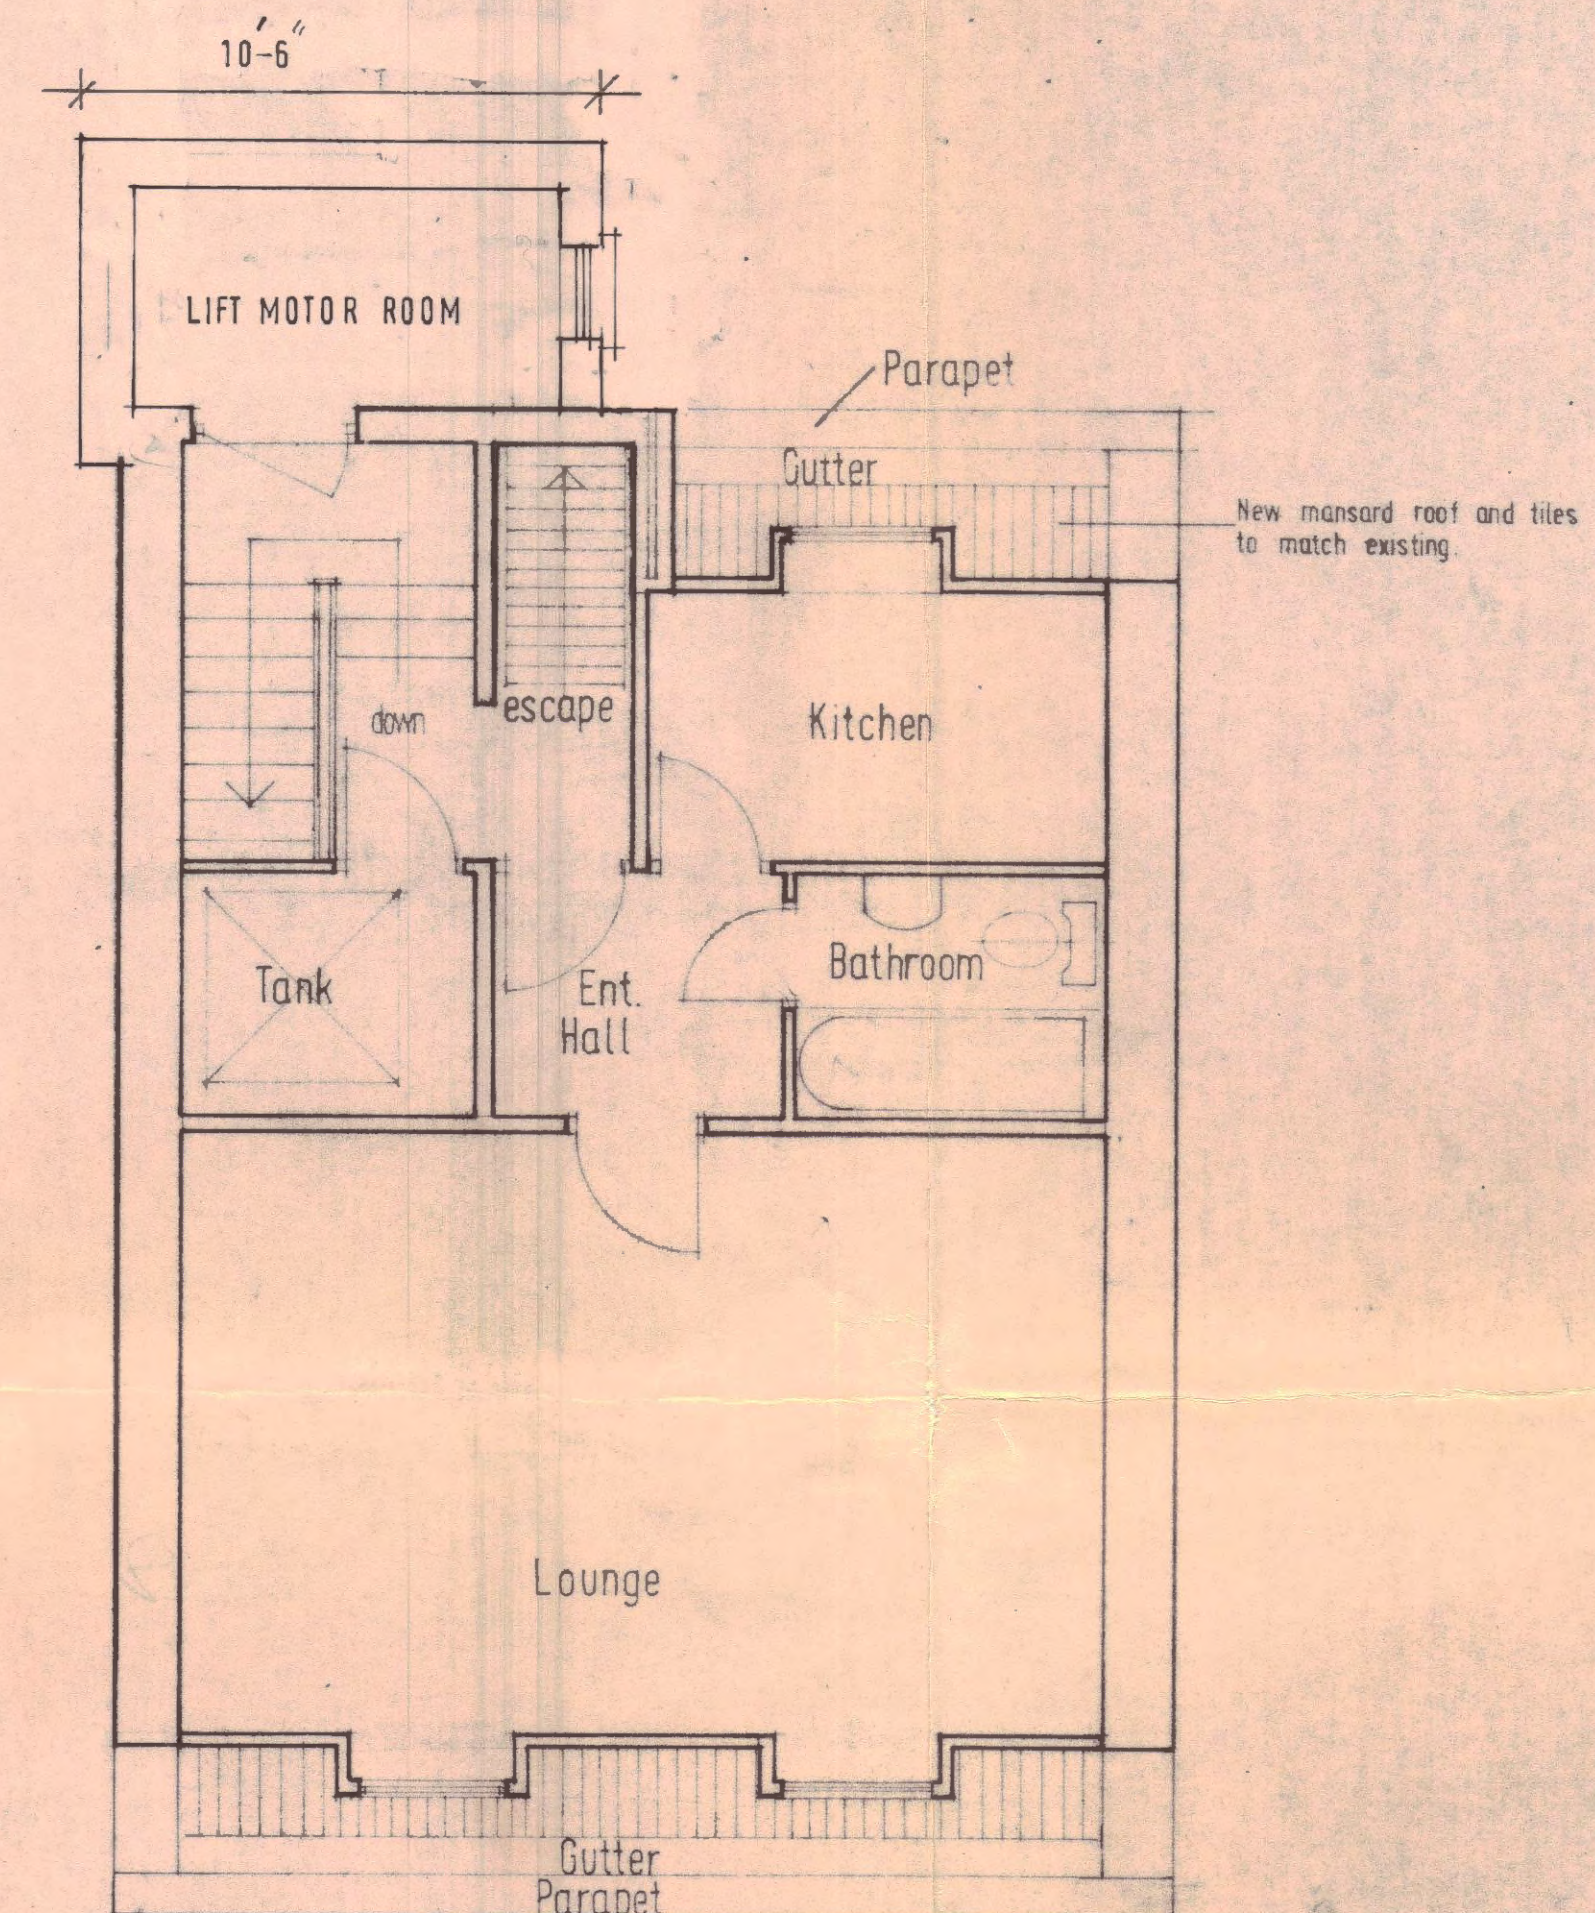

FOURTH FLOOR PLAN  
(FLAT)

CTP/N14/23/E/MB 731.7  
17879.5

|                         |                                       |              |
|-------------------------|---------------------------------------|--------------|
| contract title          | drawing title                         | scale        |
| No. 1 Bloomsbury Square | Second, Third and Fourth Floor Plans. | 1/4" = 1'-0" |
|                         |                                       | date         |
|                         |                                       | 20-11-73     |
|                         |                                       | drawn        |
|                         |                                       | R.S.         |
| contract                | drawing number                        | revision     |
| 3999                    | 3                                     | Δ            |

**T.P. Bennett & Son**  
Chartered Architects  
246 High Holborn WC1V 7DU  
Telephone 01 405 9277