



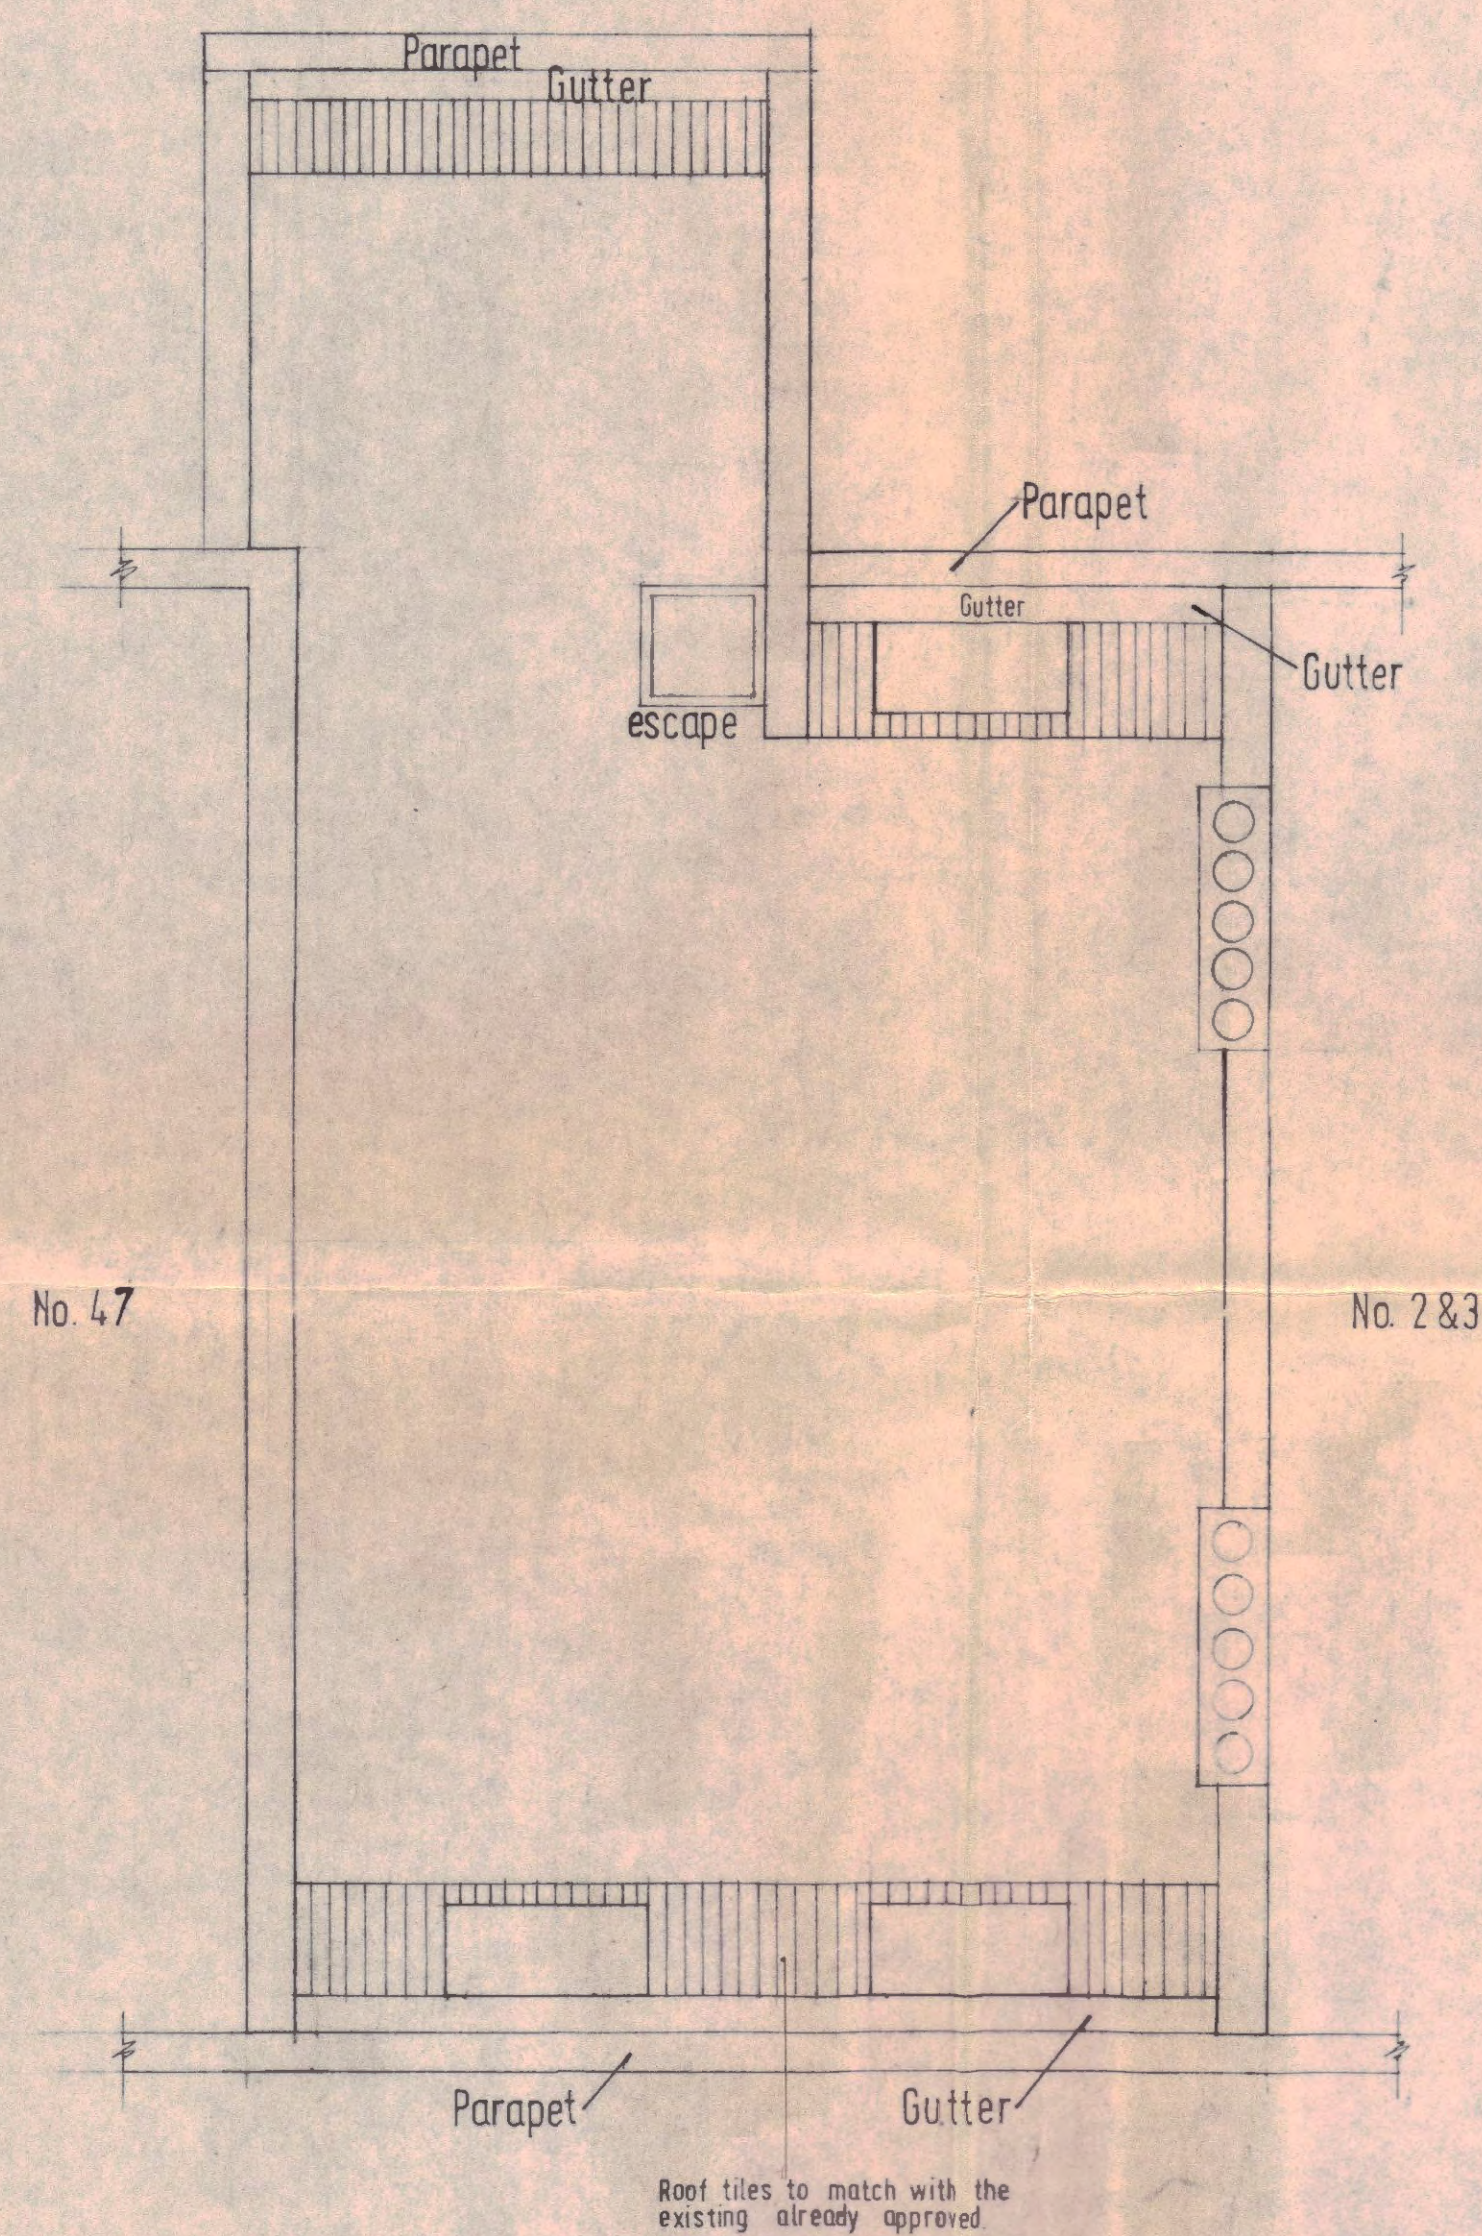

ROOF PLAN

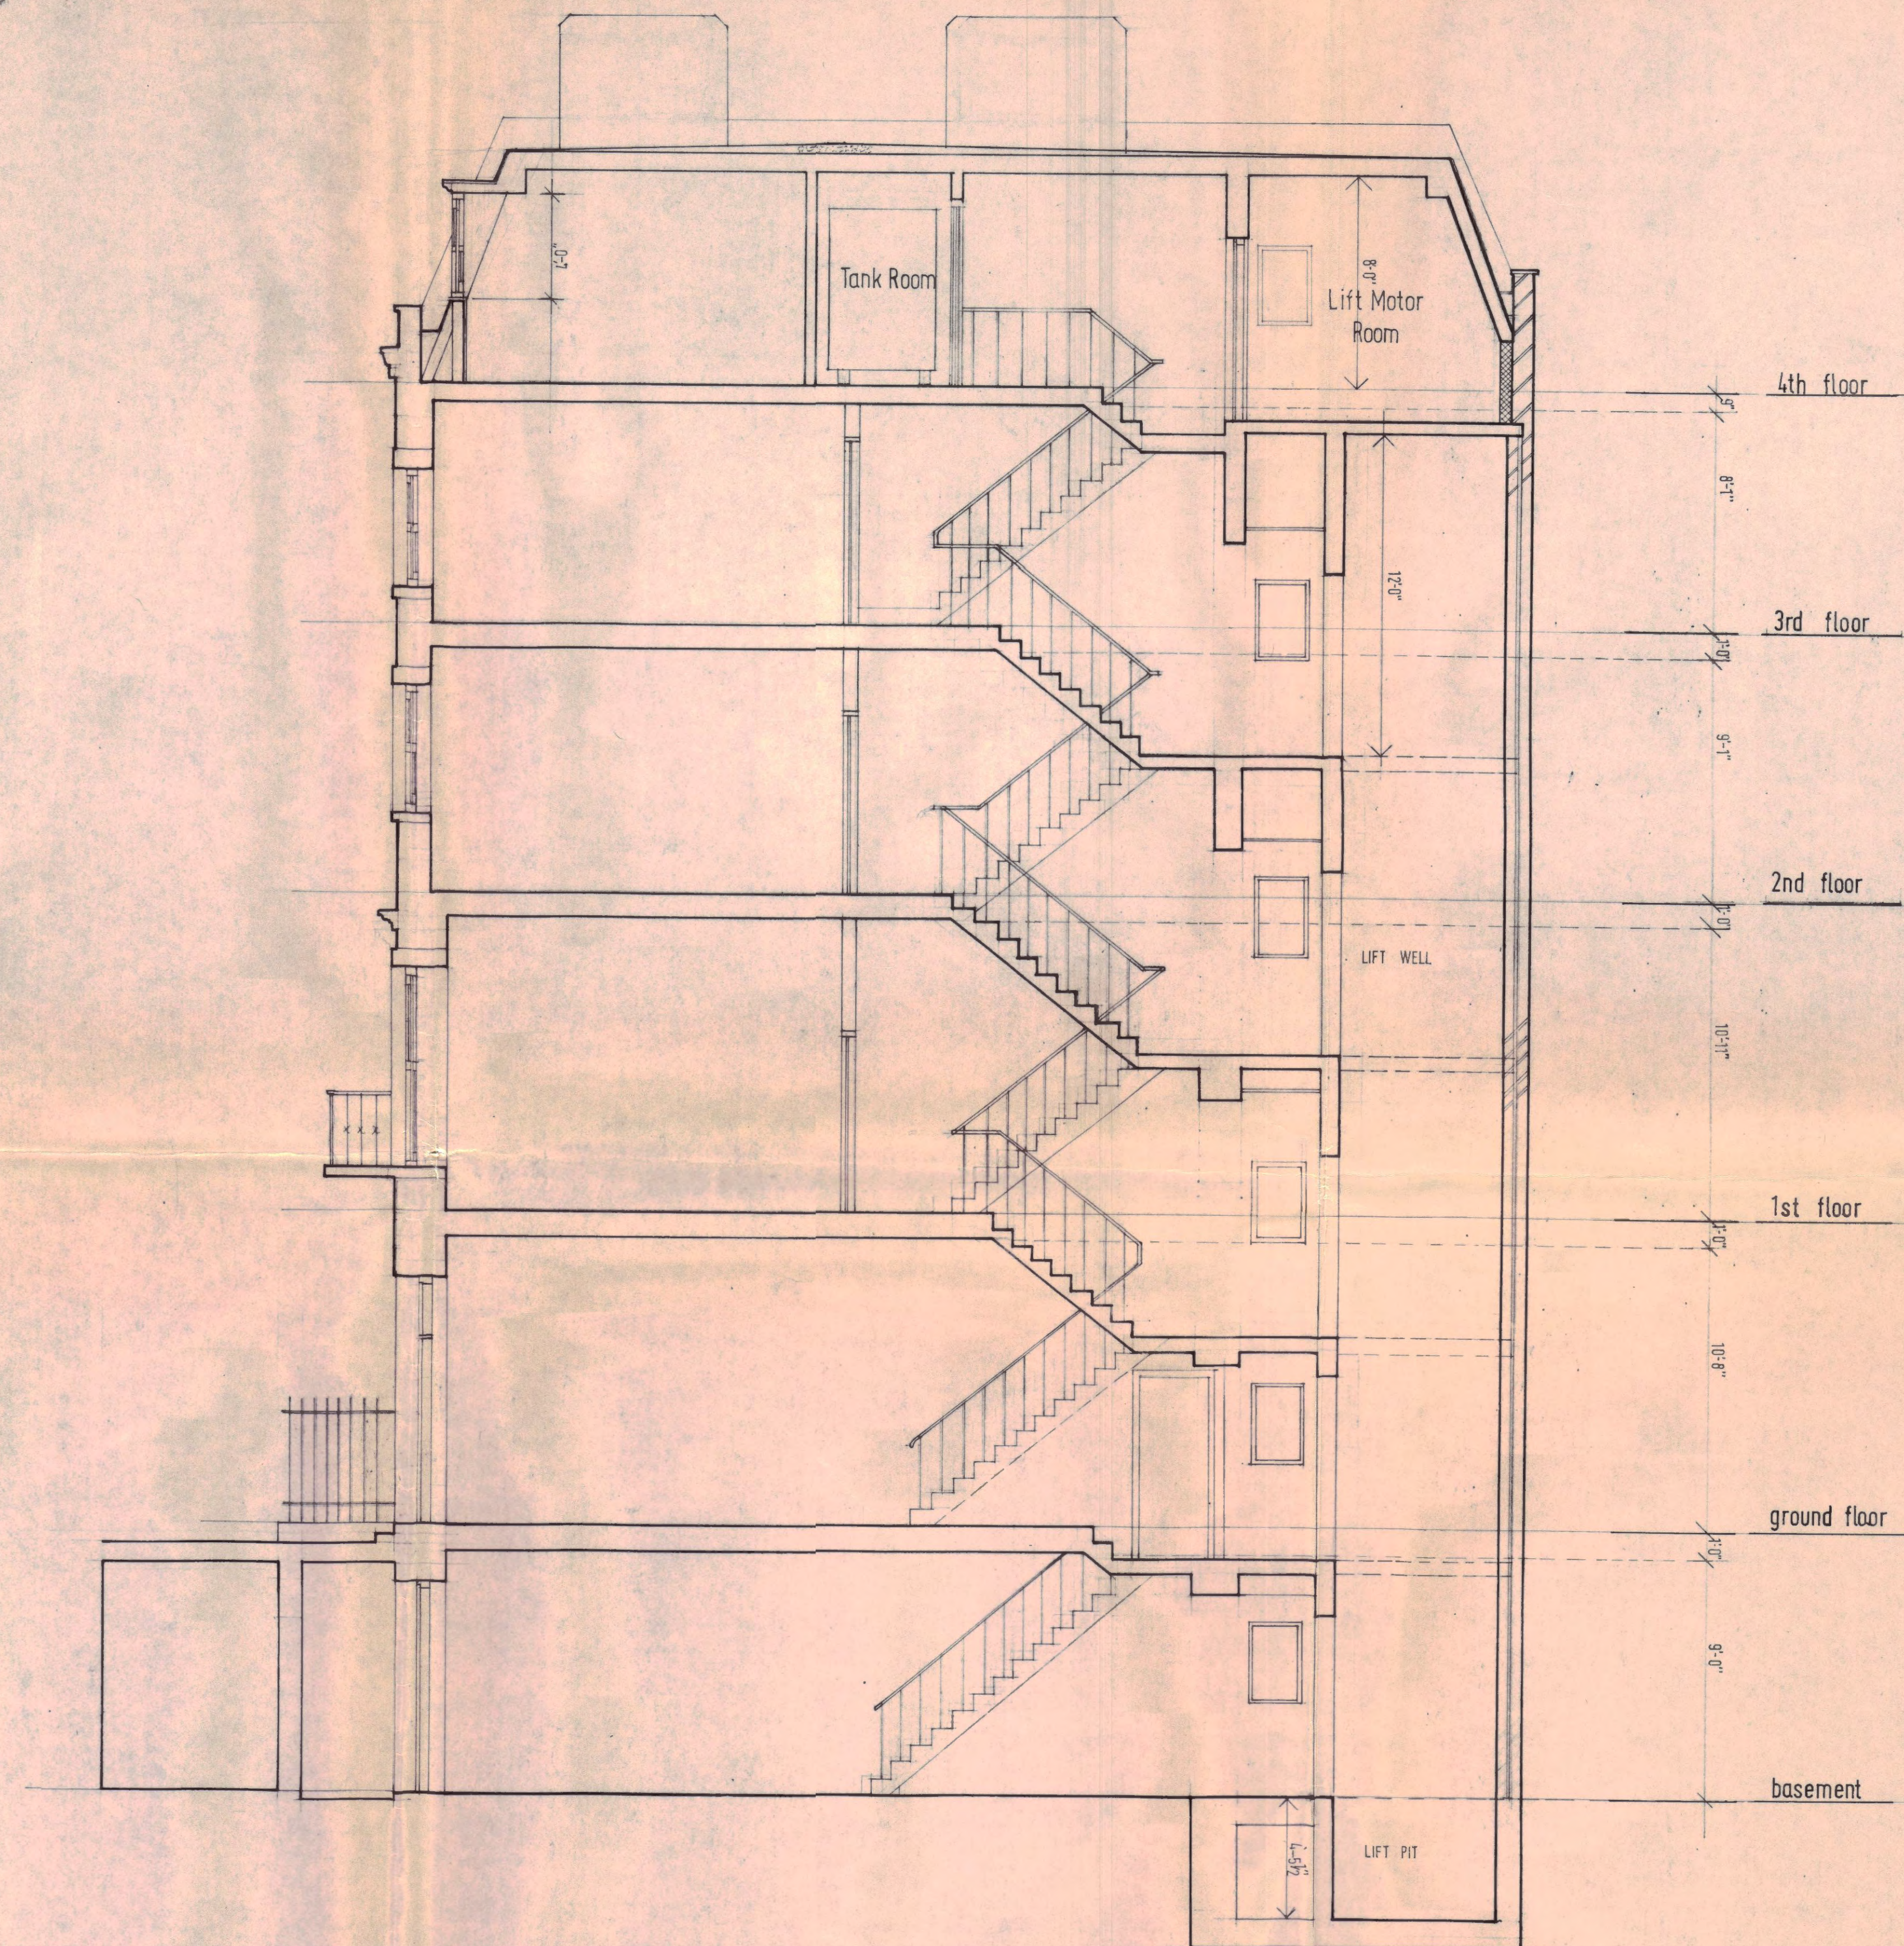

SECTION

CTP/N14/23 7E/17879

contract title 1 Bloomsbury Square	drawing title Roof Plan and Section	scale 1/4" = 1'-0" date 20-11-73 drawn
contract TP Bennett & Son Chartered Architects 246 High Holborn WC1V 7DU Telephone 01 405 9277	drawing number 3999 4	revision ©