

4th floor

3rd floor


2nd floor

1st floor


Grd floor

Basement

TILES AND MANSARD ROOF
TO MATCH EXISTING

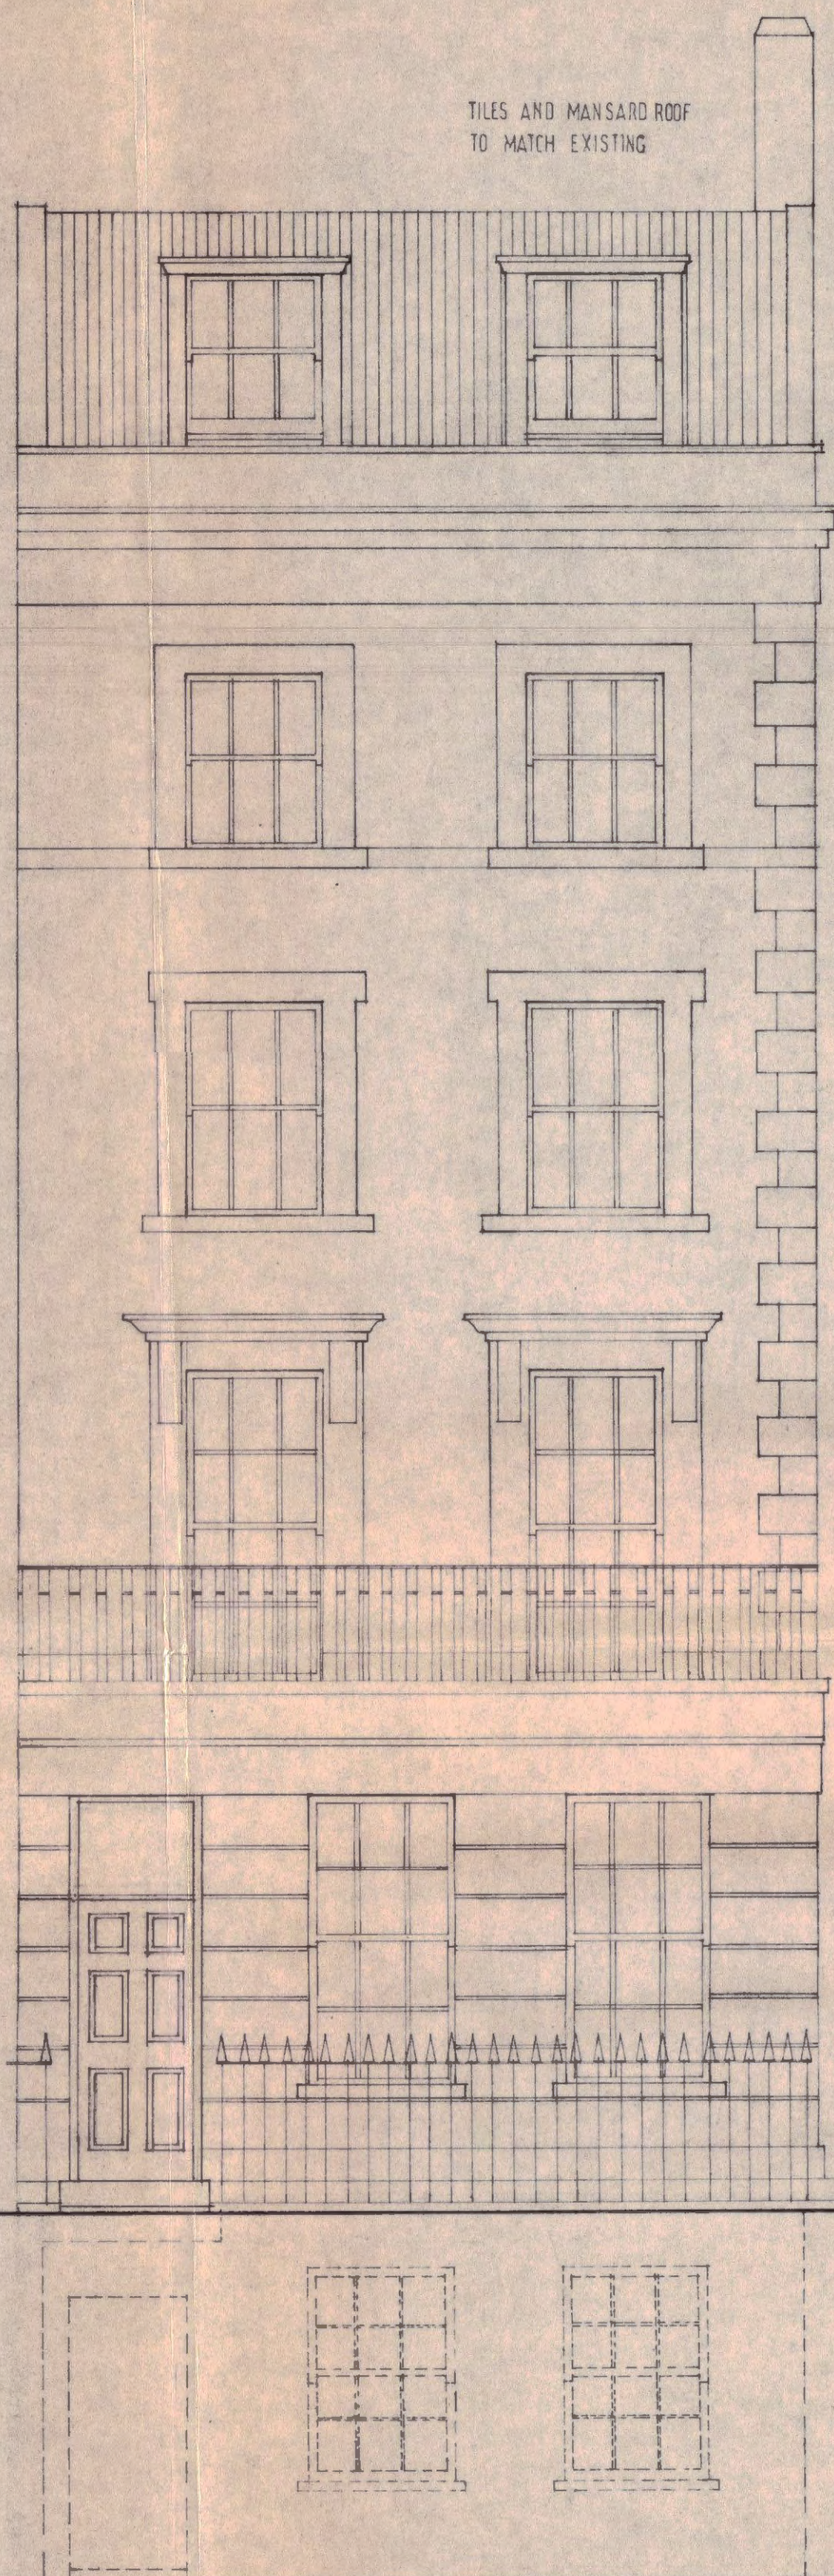

Front Elevation

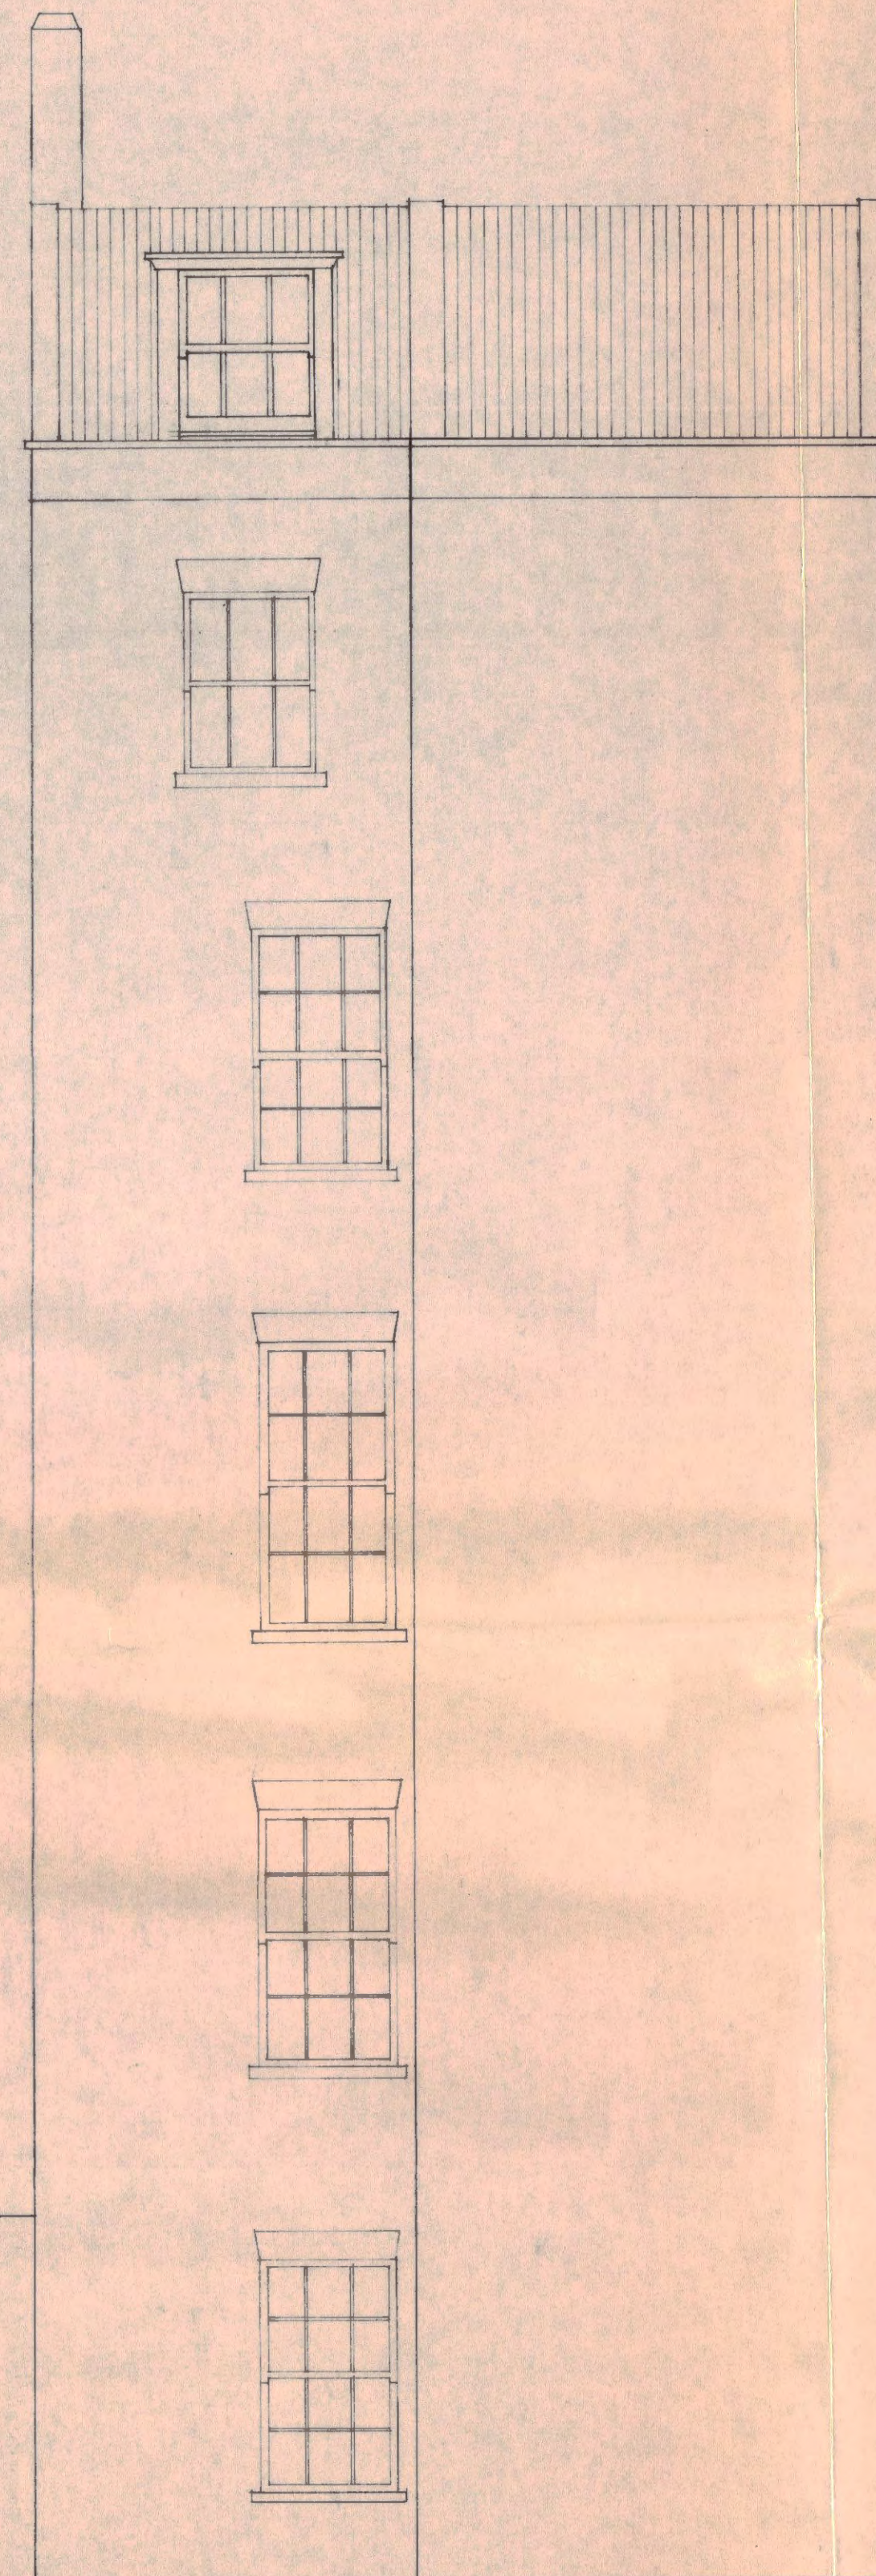

Rear Elevation

CTP/N14/23 / E / 17879

contract title No 1 Bloomsbury Square	drawing title Elevations	scale 1/4" = 1'-0"
T P Bennett & Son Chartered Architects 246 High Holborn WC1V 7DU Telephone 01 405 9277	date 28-11-73	drawn R.S.
contract 3999	drawing number 5	revision 1