


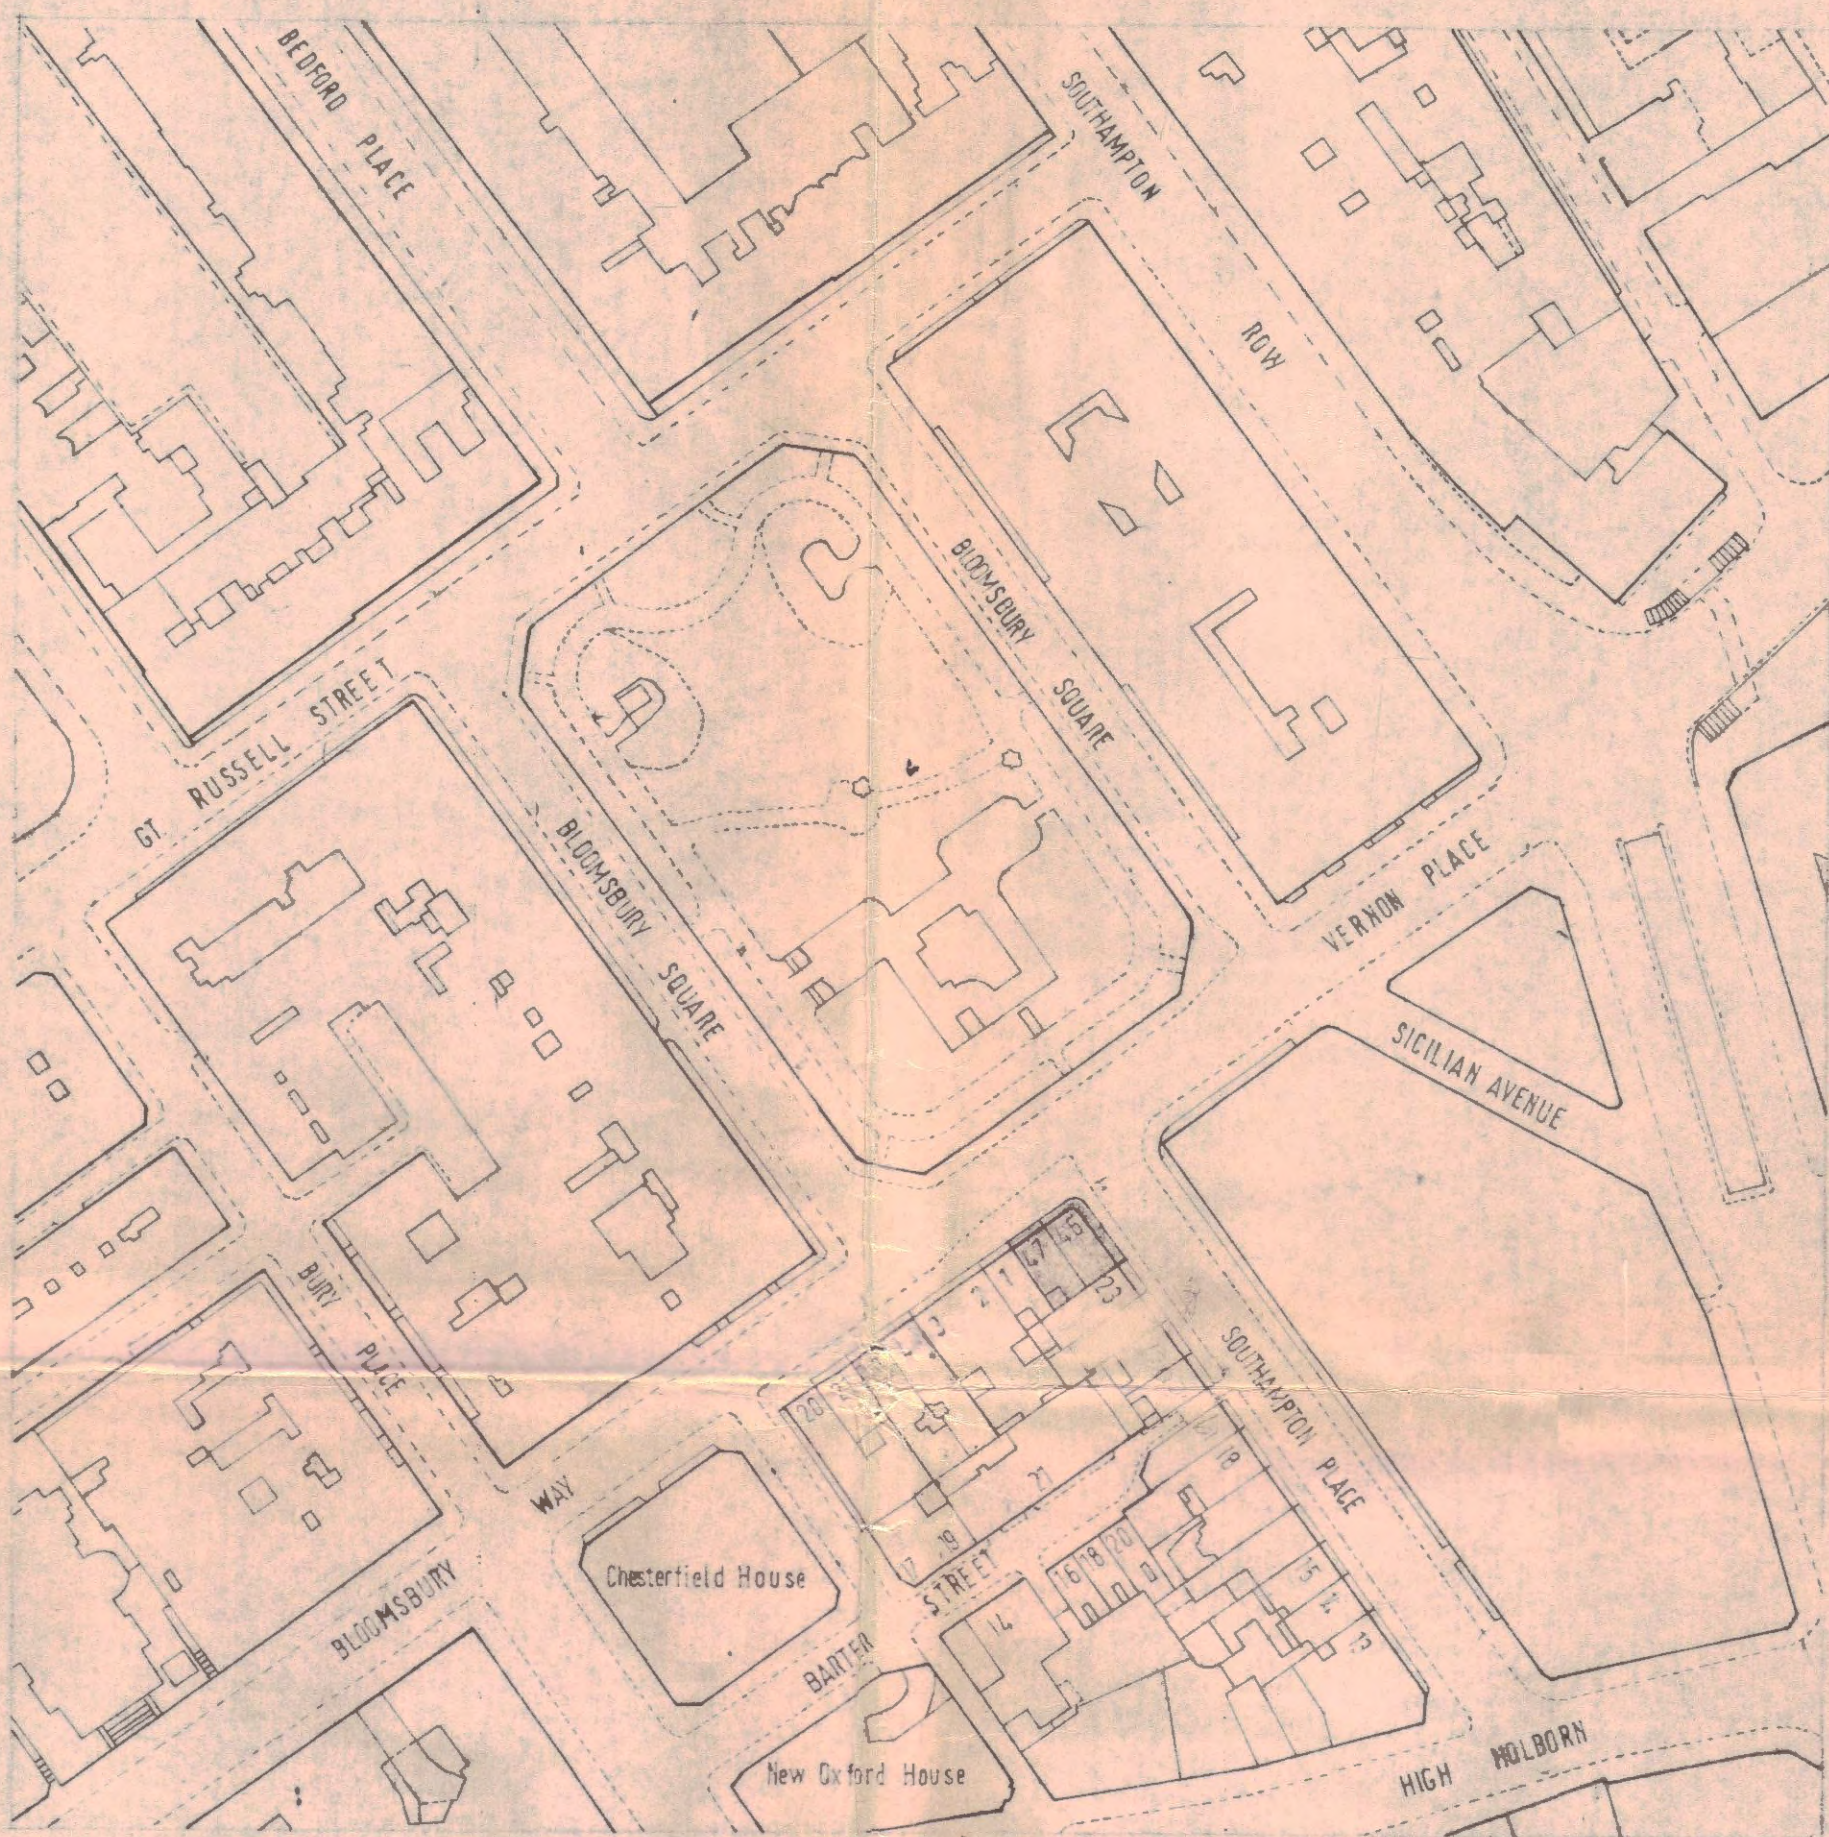

SITE PLAN

GTP/N14/23/E/18180.
HB457

contract title 46 & 47 Bloomsbury Square	drawing title Site Plan	scale 1:1250
TP Bennett & Son Chartered Architects 246 High Holborn WC1V 7DU Telephone 01 405 9277	date 24-7-73	drawn R.S.
contract 4064	drawing number 1	revision ©