



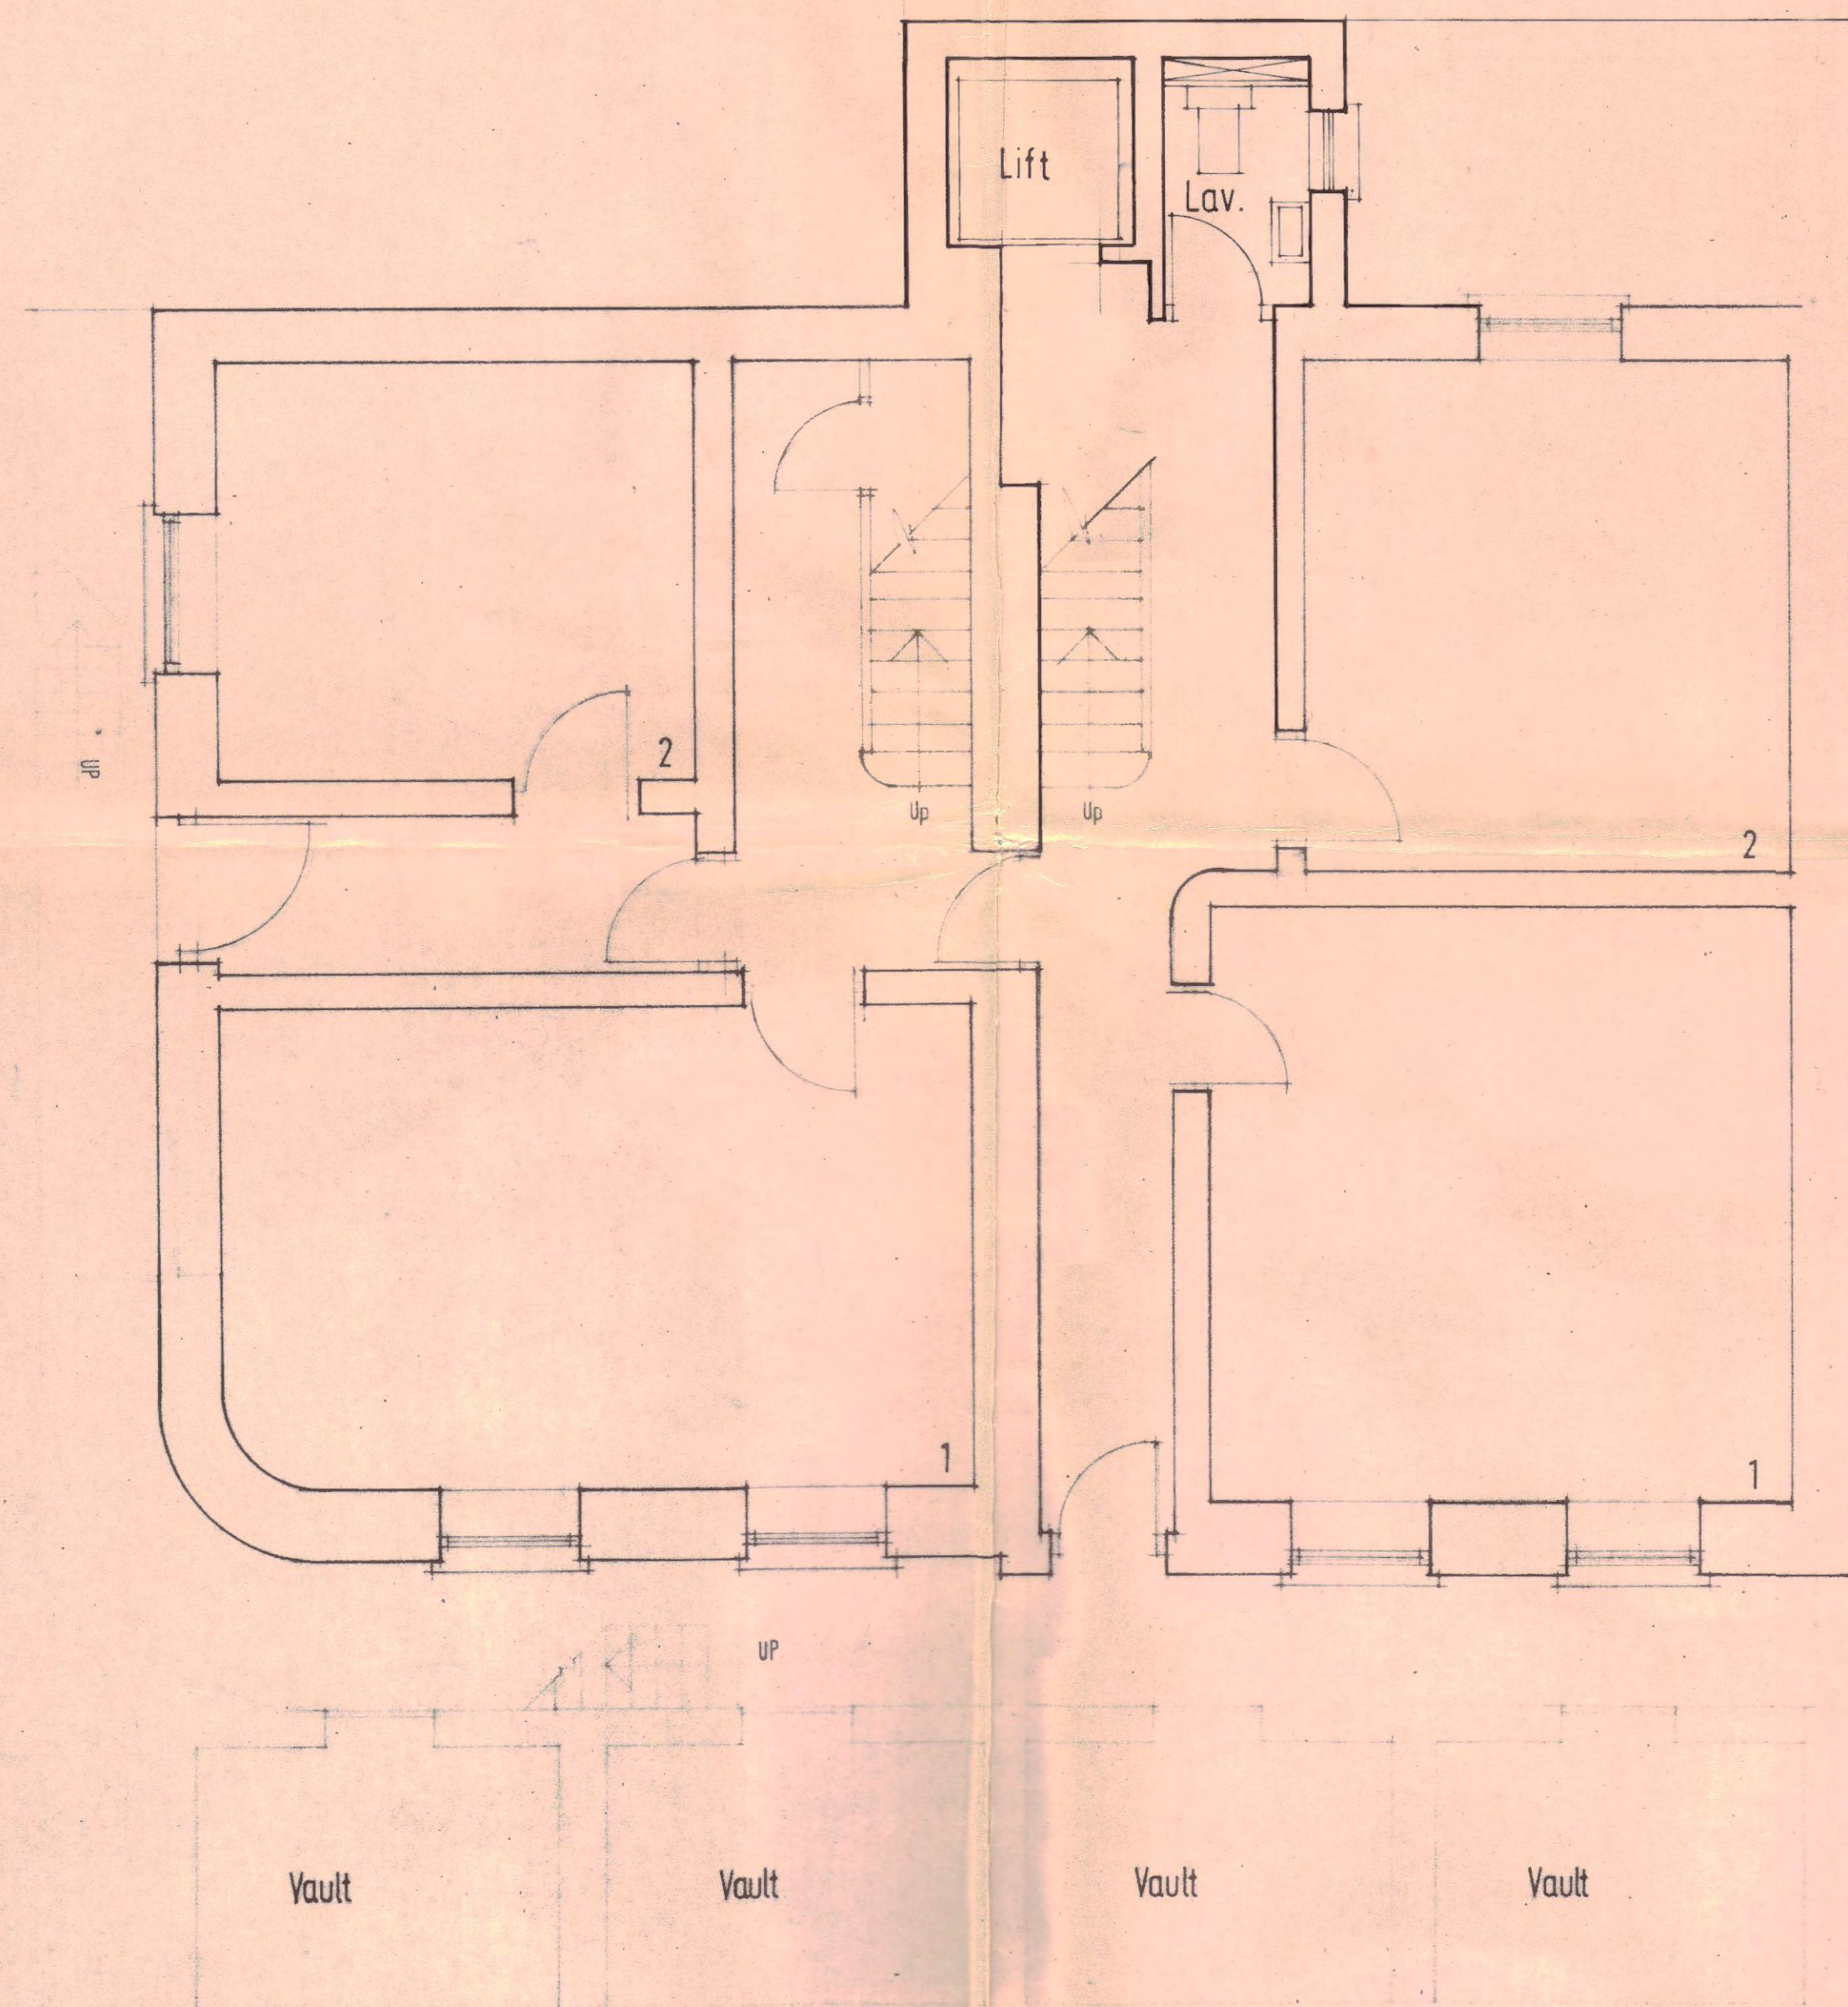

Basement Plans

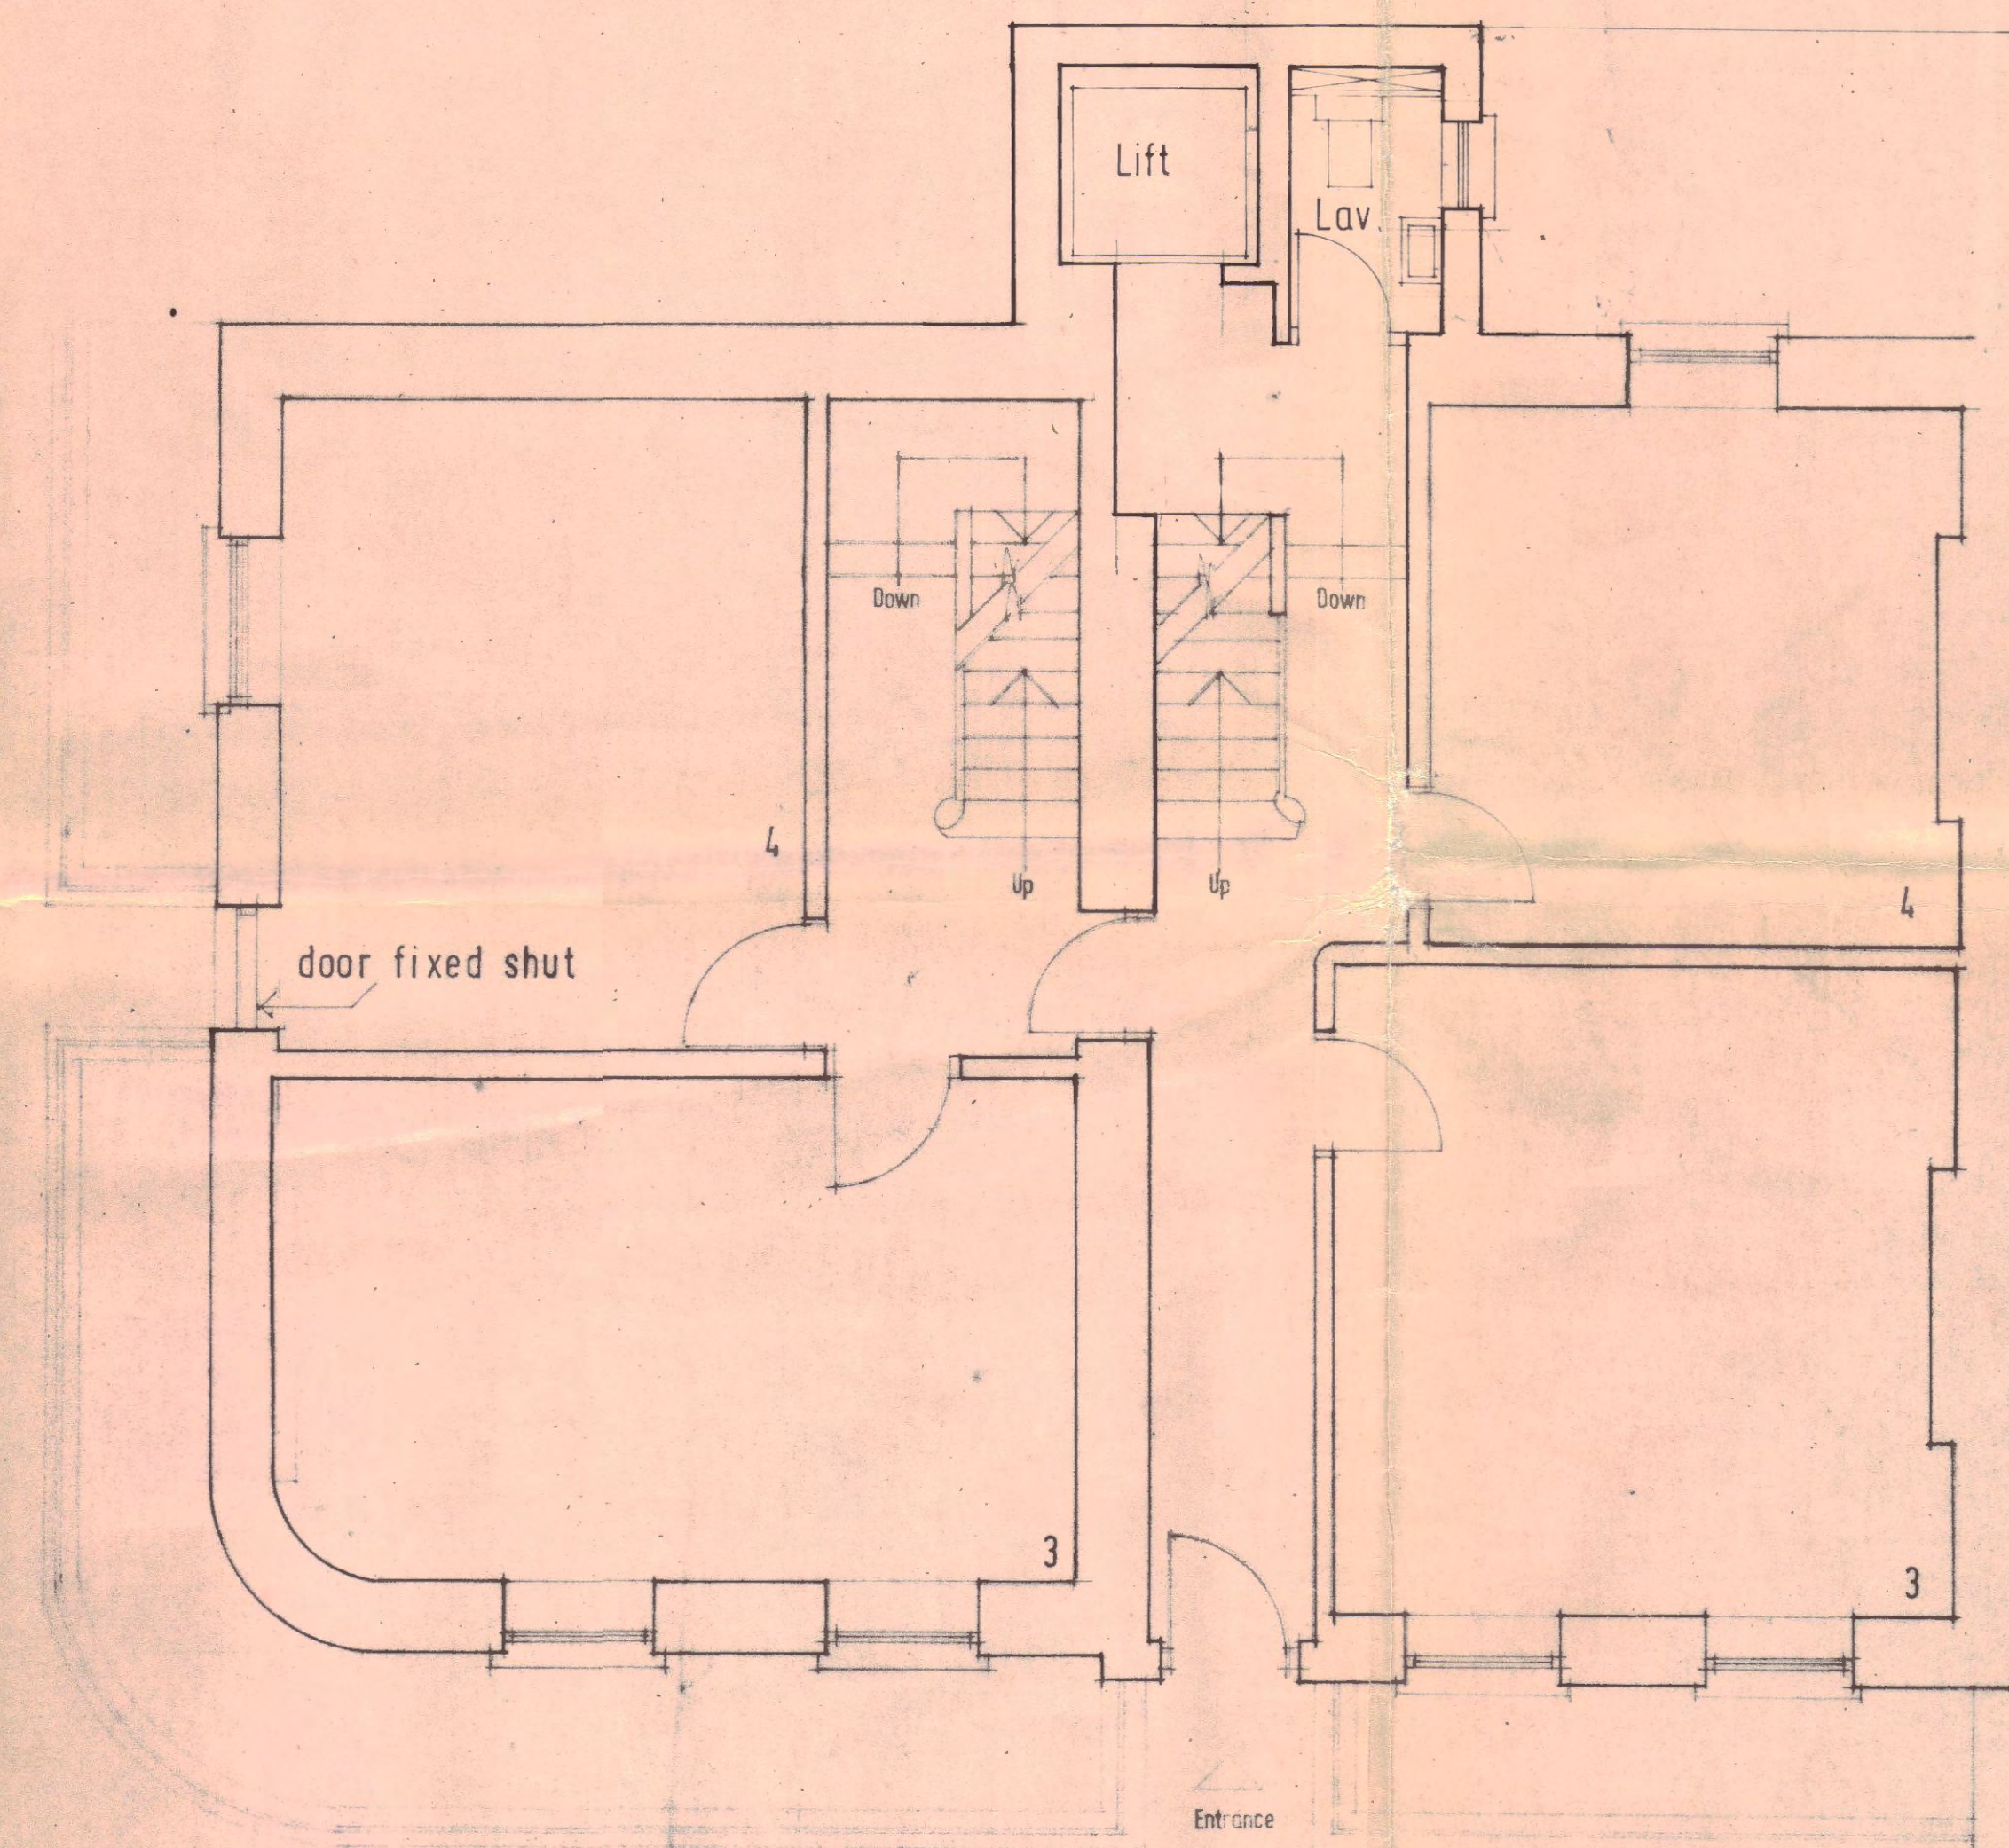

Ground Floor Plans

LONDON BOROUGH OF CAMDEN
APPROVED
PLANS
23 APR 1974
ON BEHALF OF THE COUNCIL

CASE COPY

CTP/N4/23/E/18180.3R.
H8757.

contract title 46-47 Bloomsbury Square	drawing title Basement and Ground Floor Plans	scale 1/4" = 1'-0"
		date JAN 74
		drawn R.P.
TP Bennett & Son Chartered Architects 246 High Holborn WC1V 7DU Telephone 01 405 9277	contract 4064	drawing number 2
		revision A