



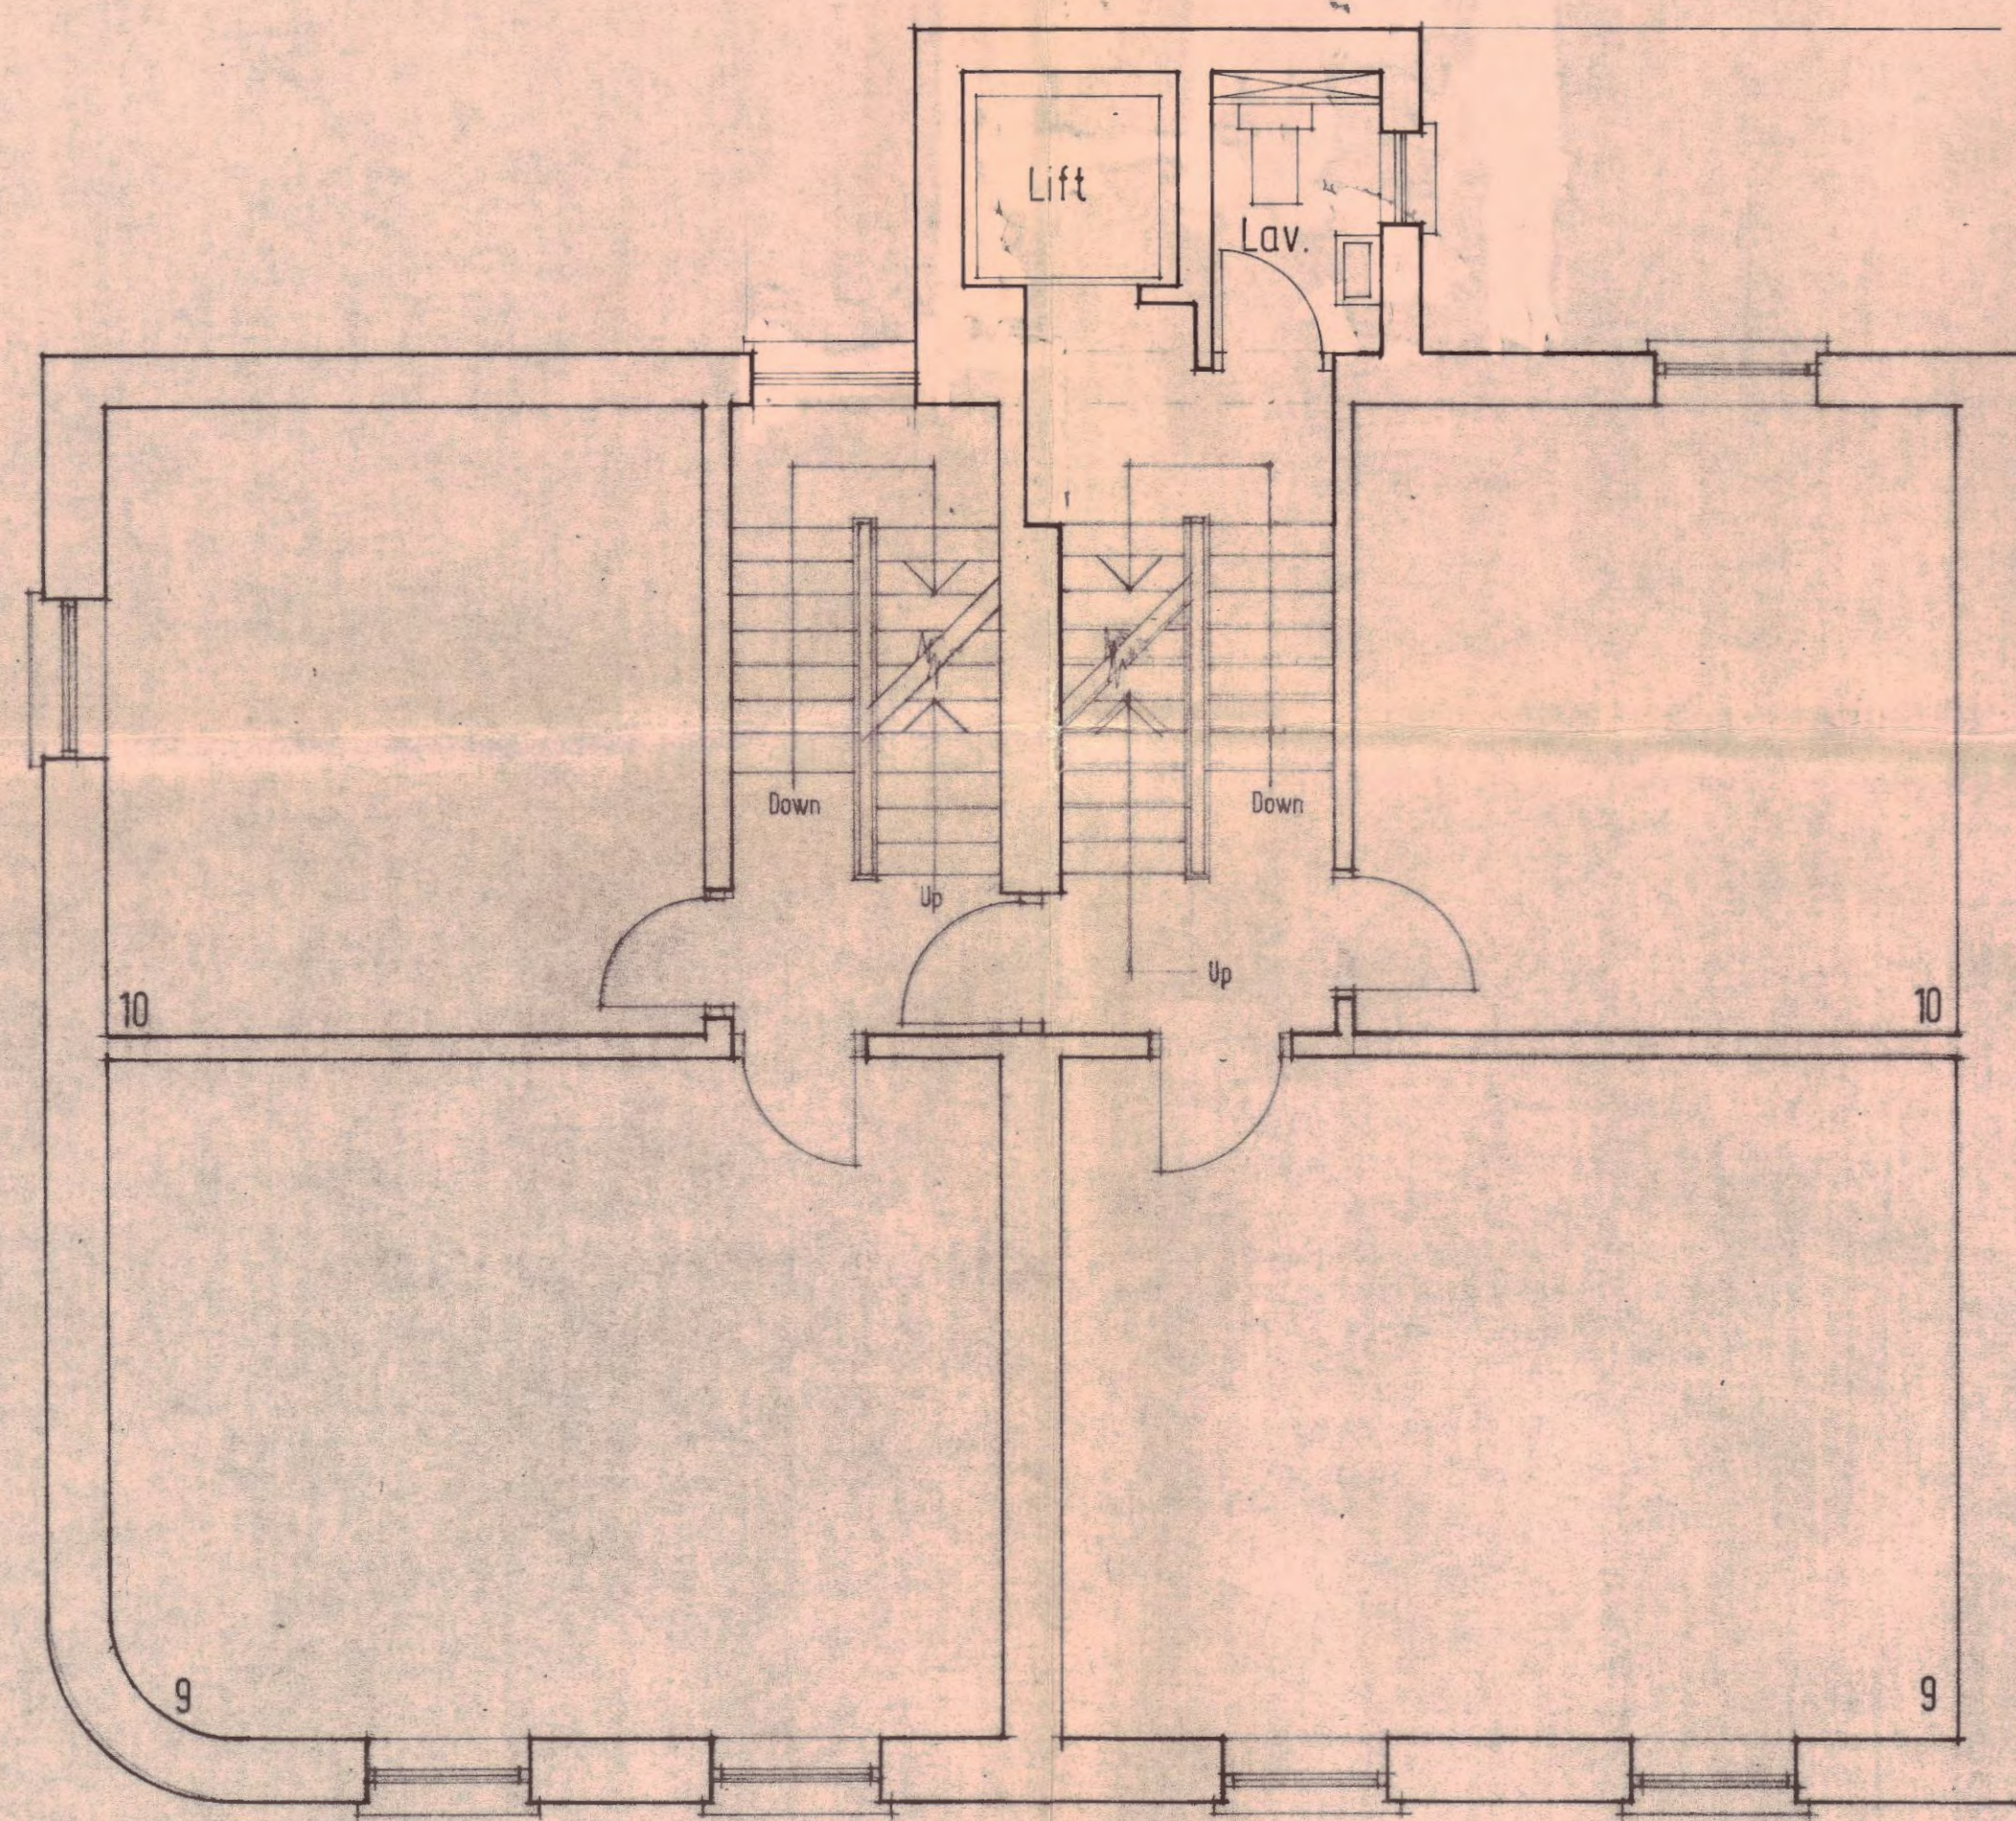

Third Floor Plan

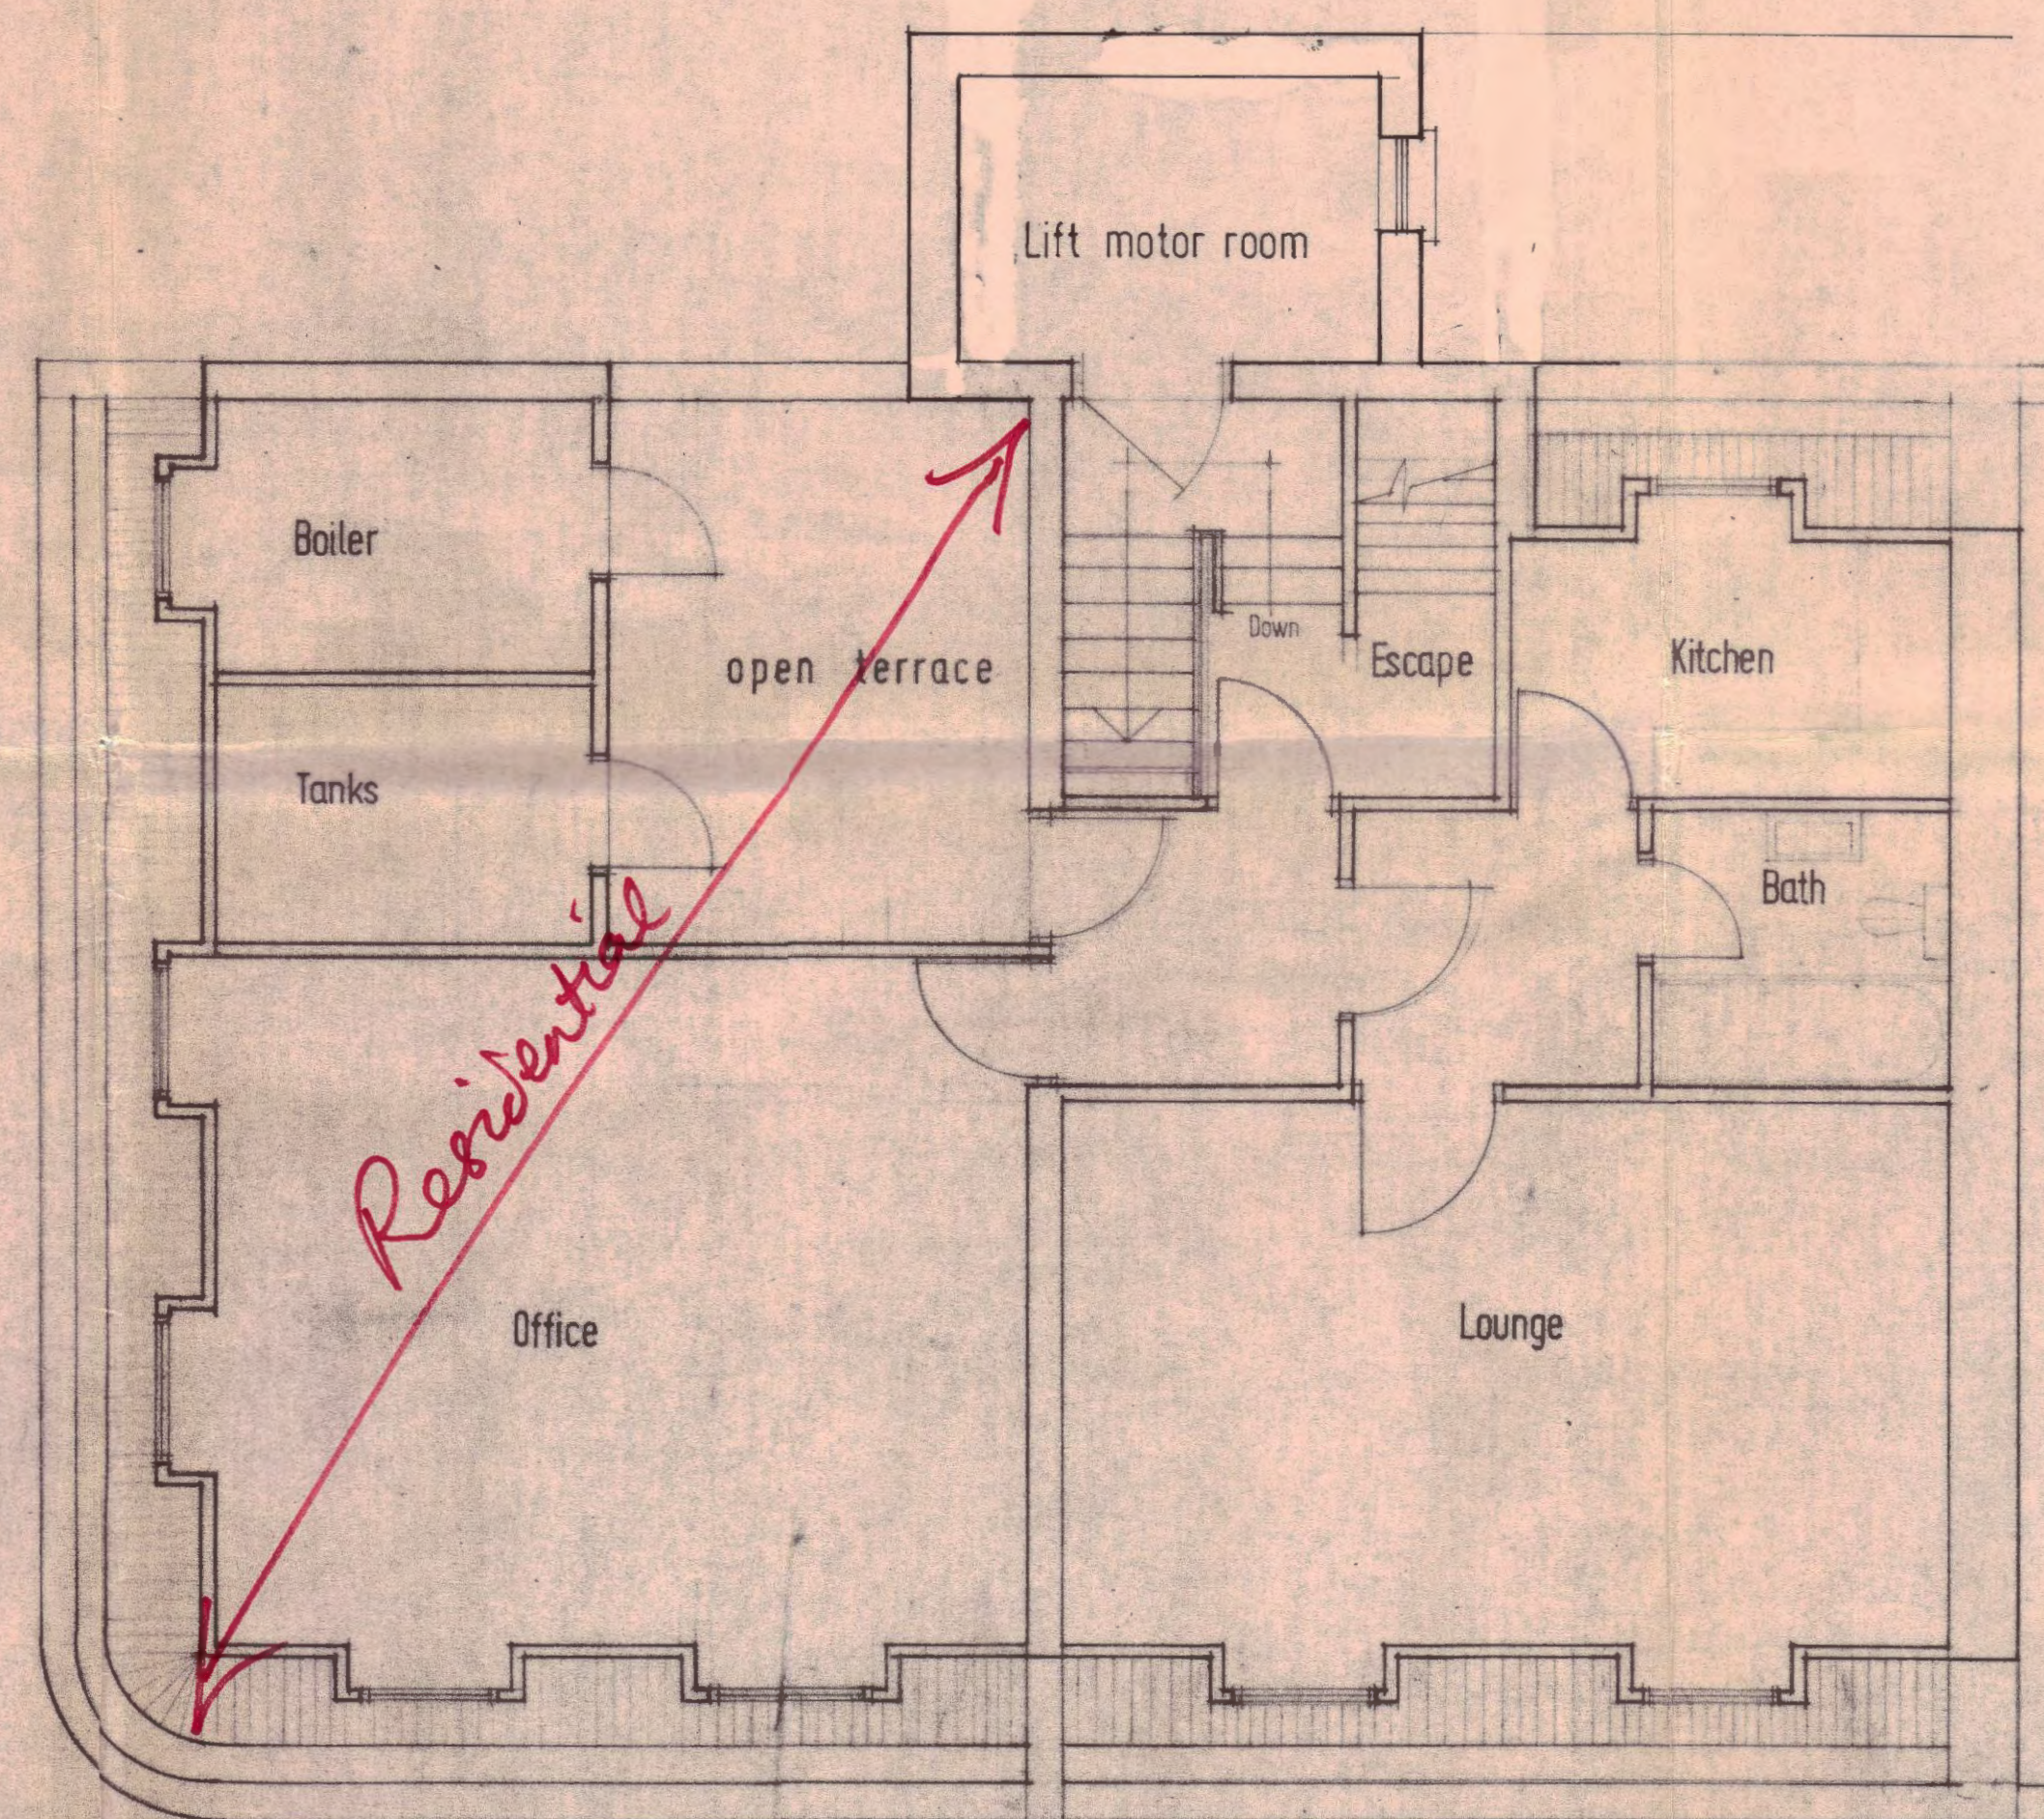

Fourth Floor Plan.

GTP/N14/23/E/18180.2
HB757.3 R.

contract title	drawing title	scale
46-47, Bloomsbury Square	Third & Fourth Floor Plans	1/4" = 1'-0"
		date
		JAN. 74
		drawn
		R. P.
contract	drawing number	revision
T P Bennett & Son Chartered Architects 246 High Holborn WC1V 7DU Telephone 01 405 9277	4064	4
		A