



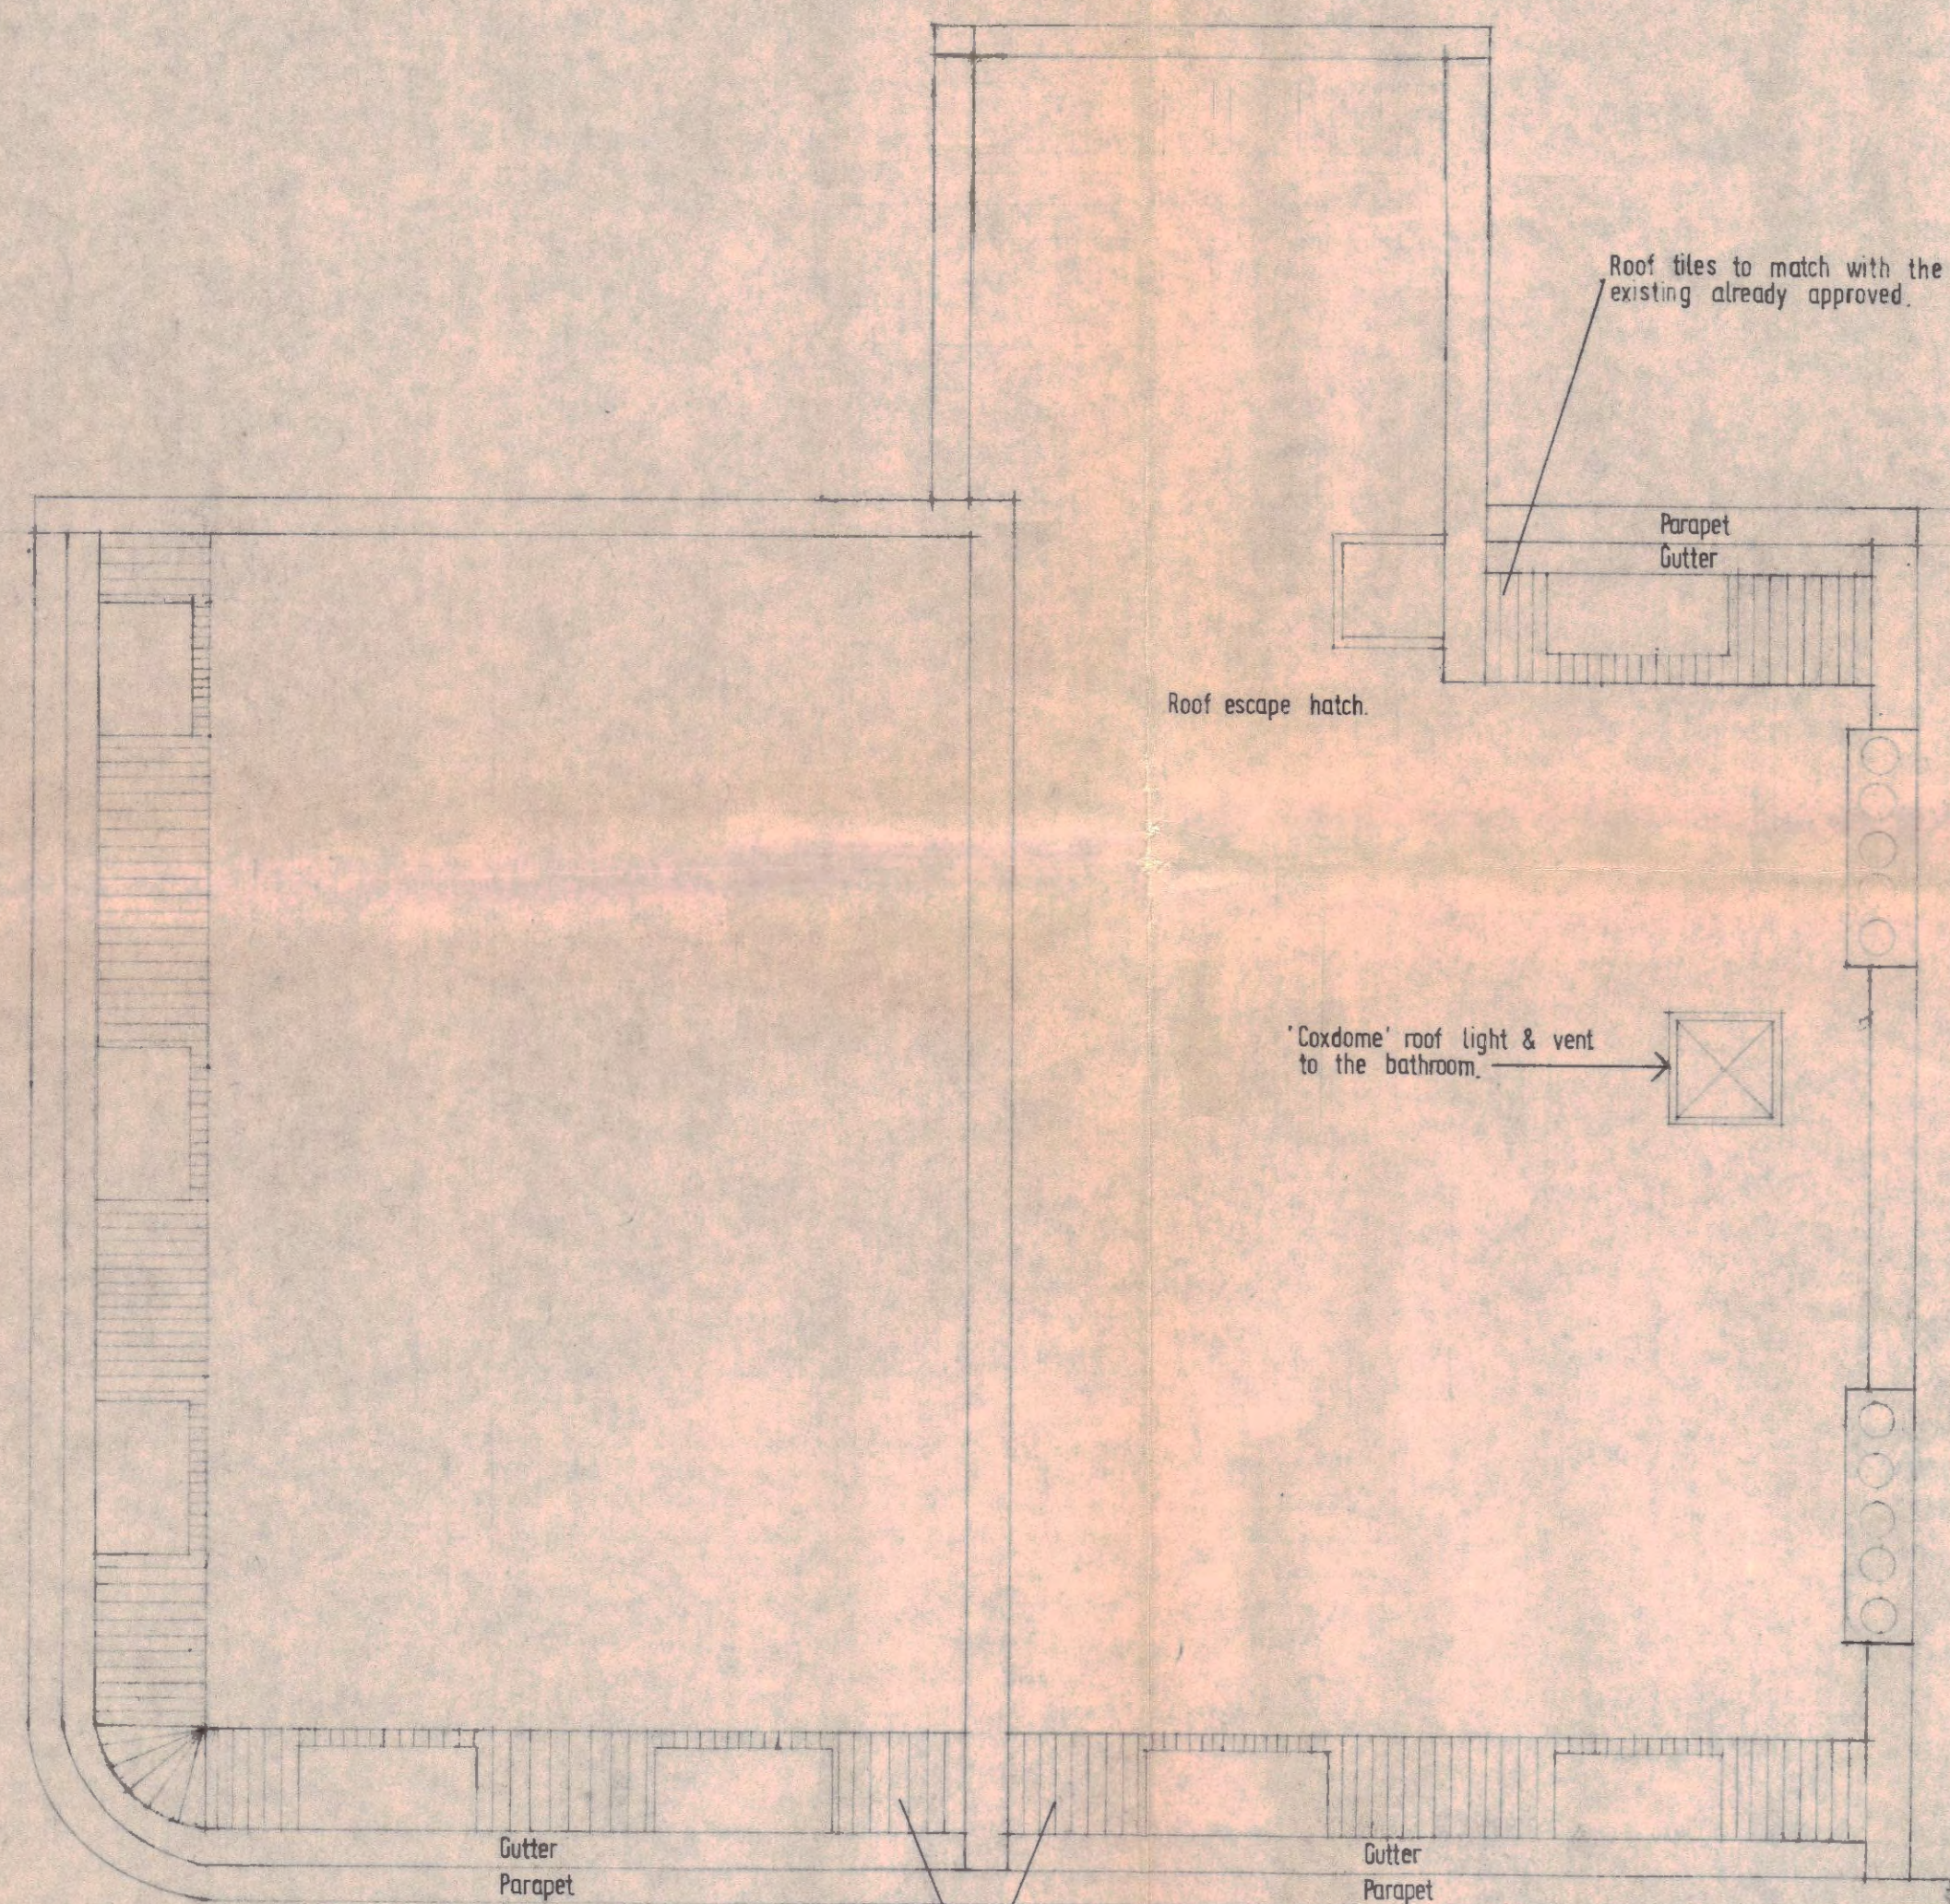

ROOF PLAN

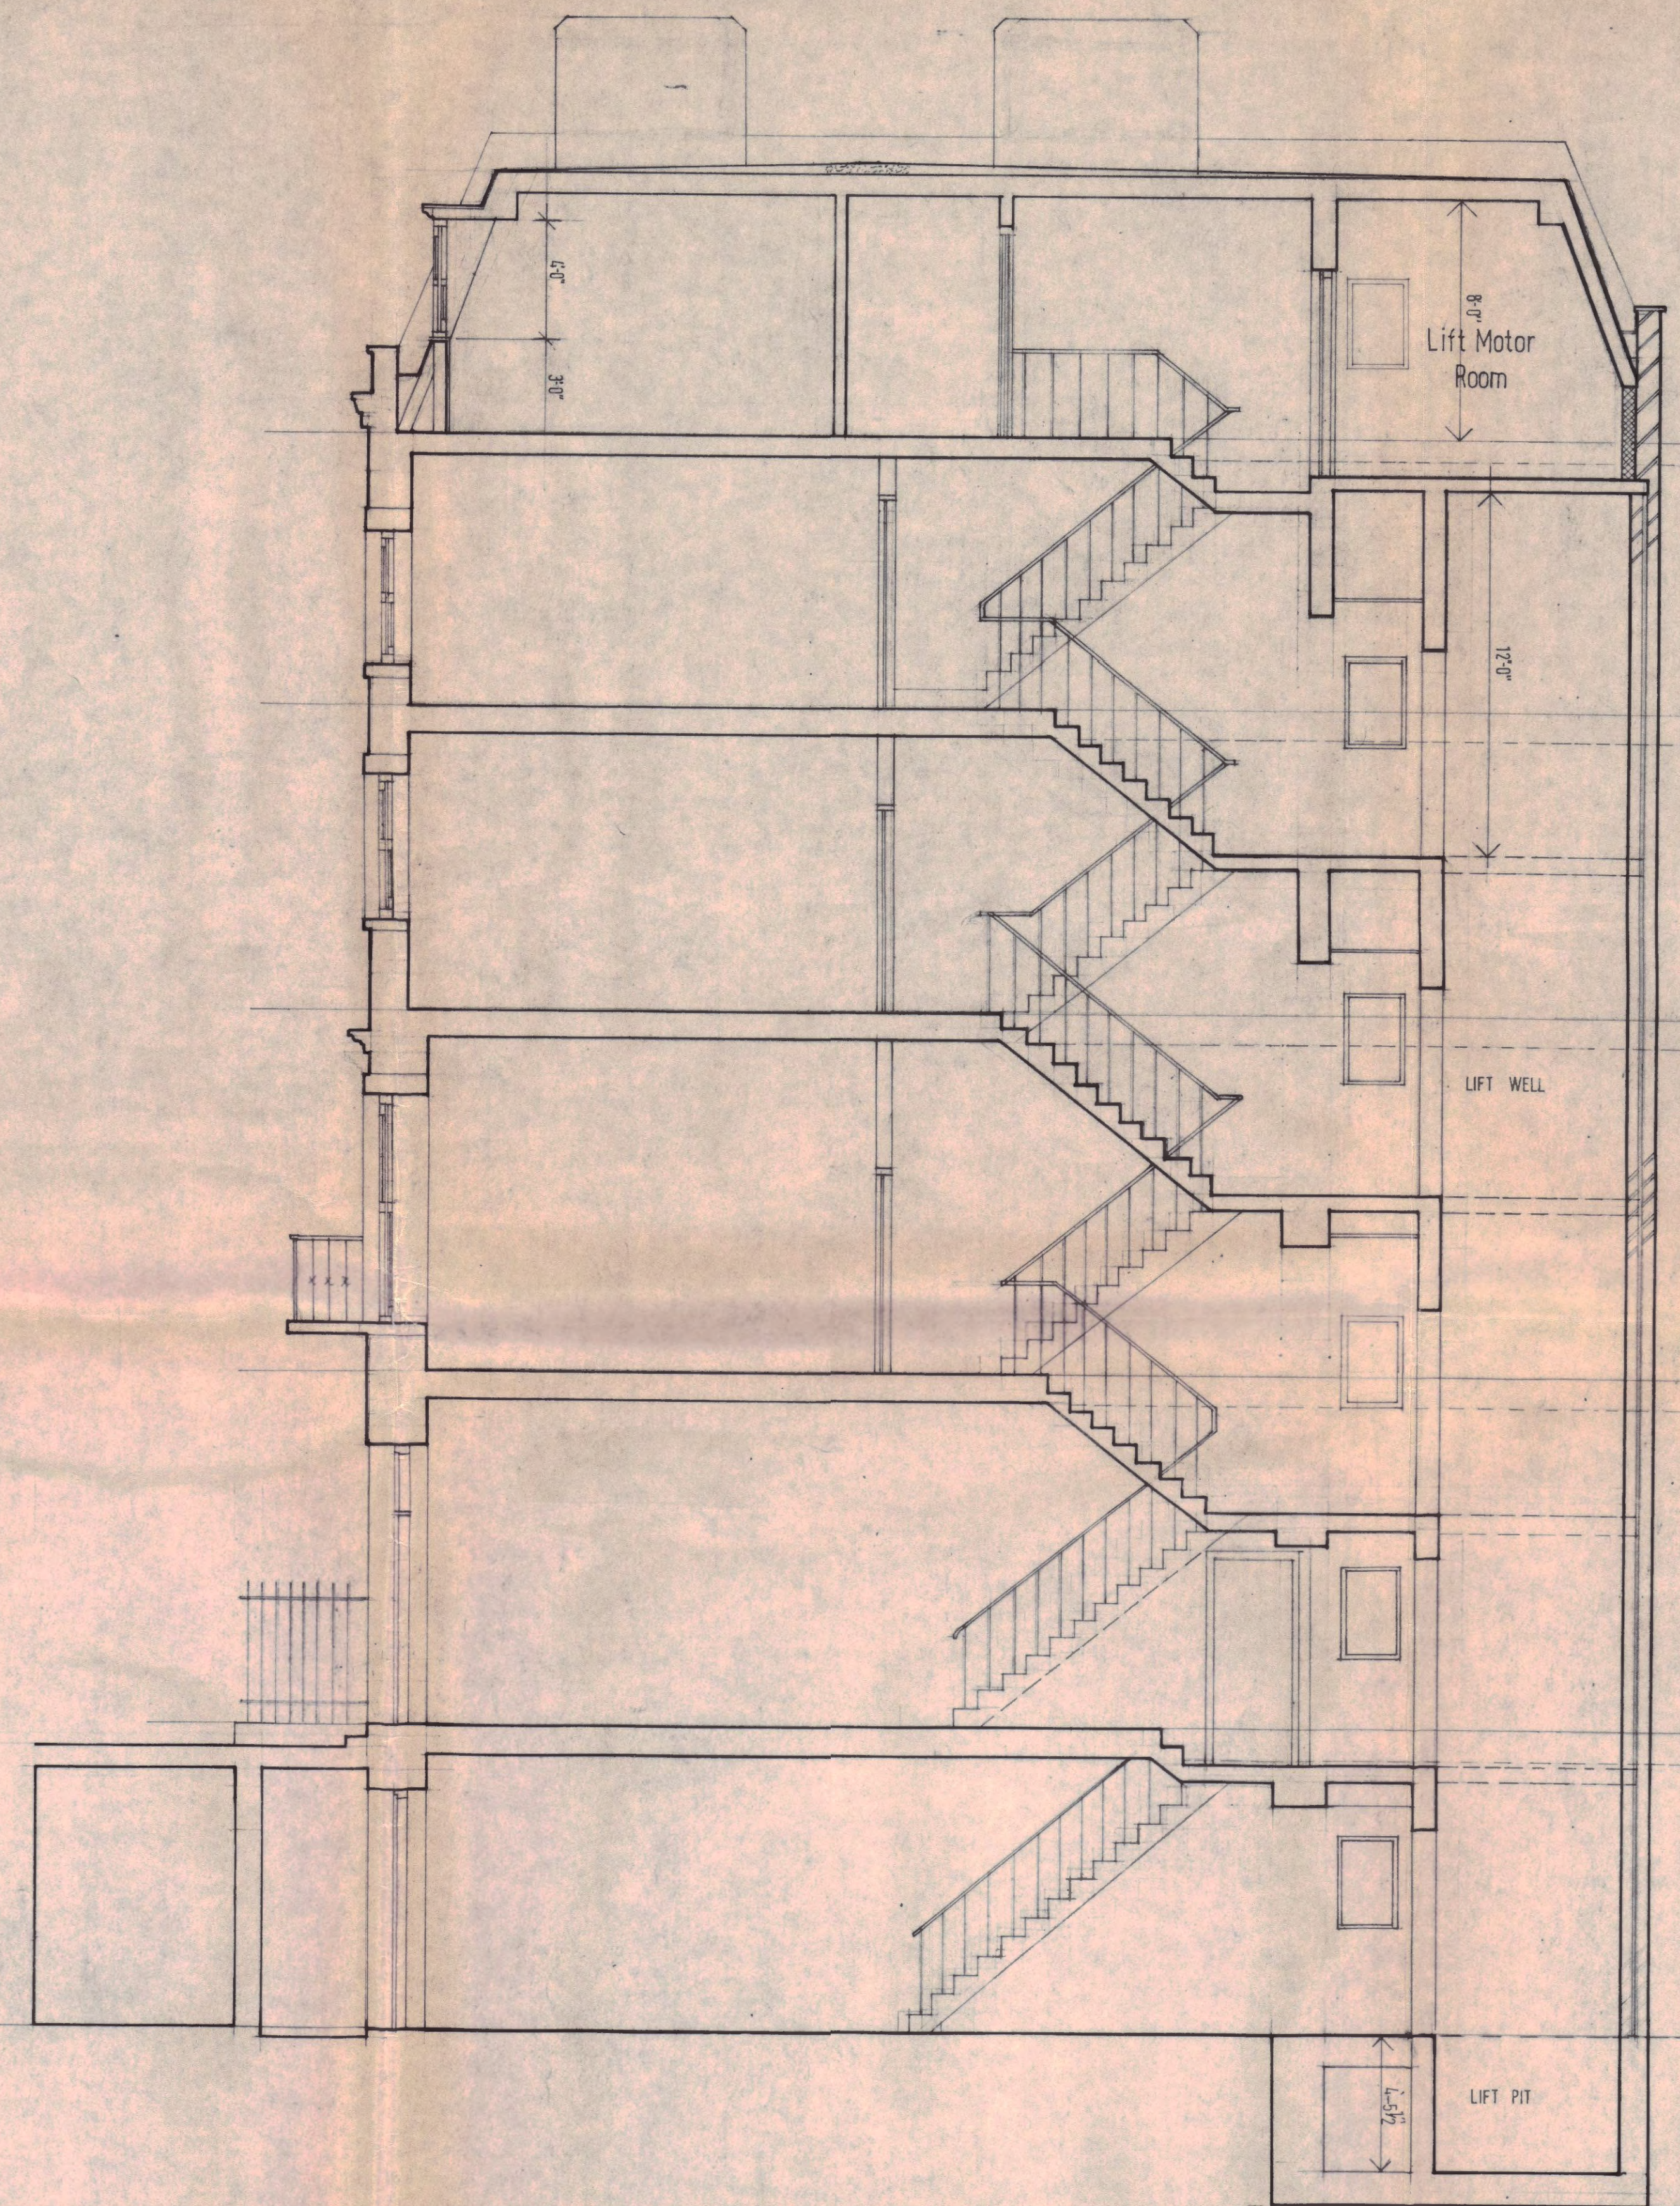

SECTION

CTP/N14/23/E/18180.
HB784

contract title 46-47, Bloomsbury Square	drawing title Roof Plan and Section	scale 1/4" = 1'-0" date JAN 74 drawn R.P.
contract T P Bennett & Son Chartered Architects 246 High Holborn WC1V 7DU Telephone 01 405 9277	drawing number 4064 5	revision ⊙