



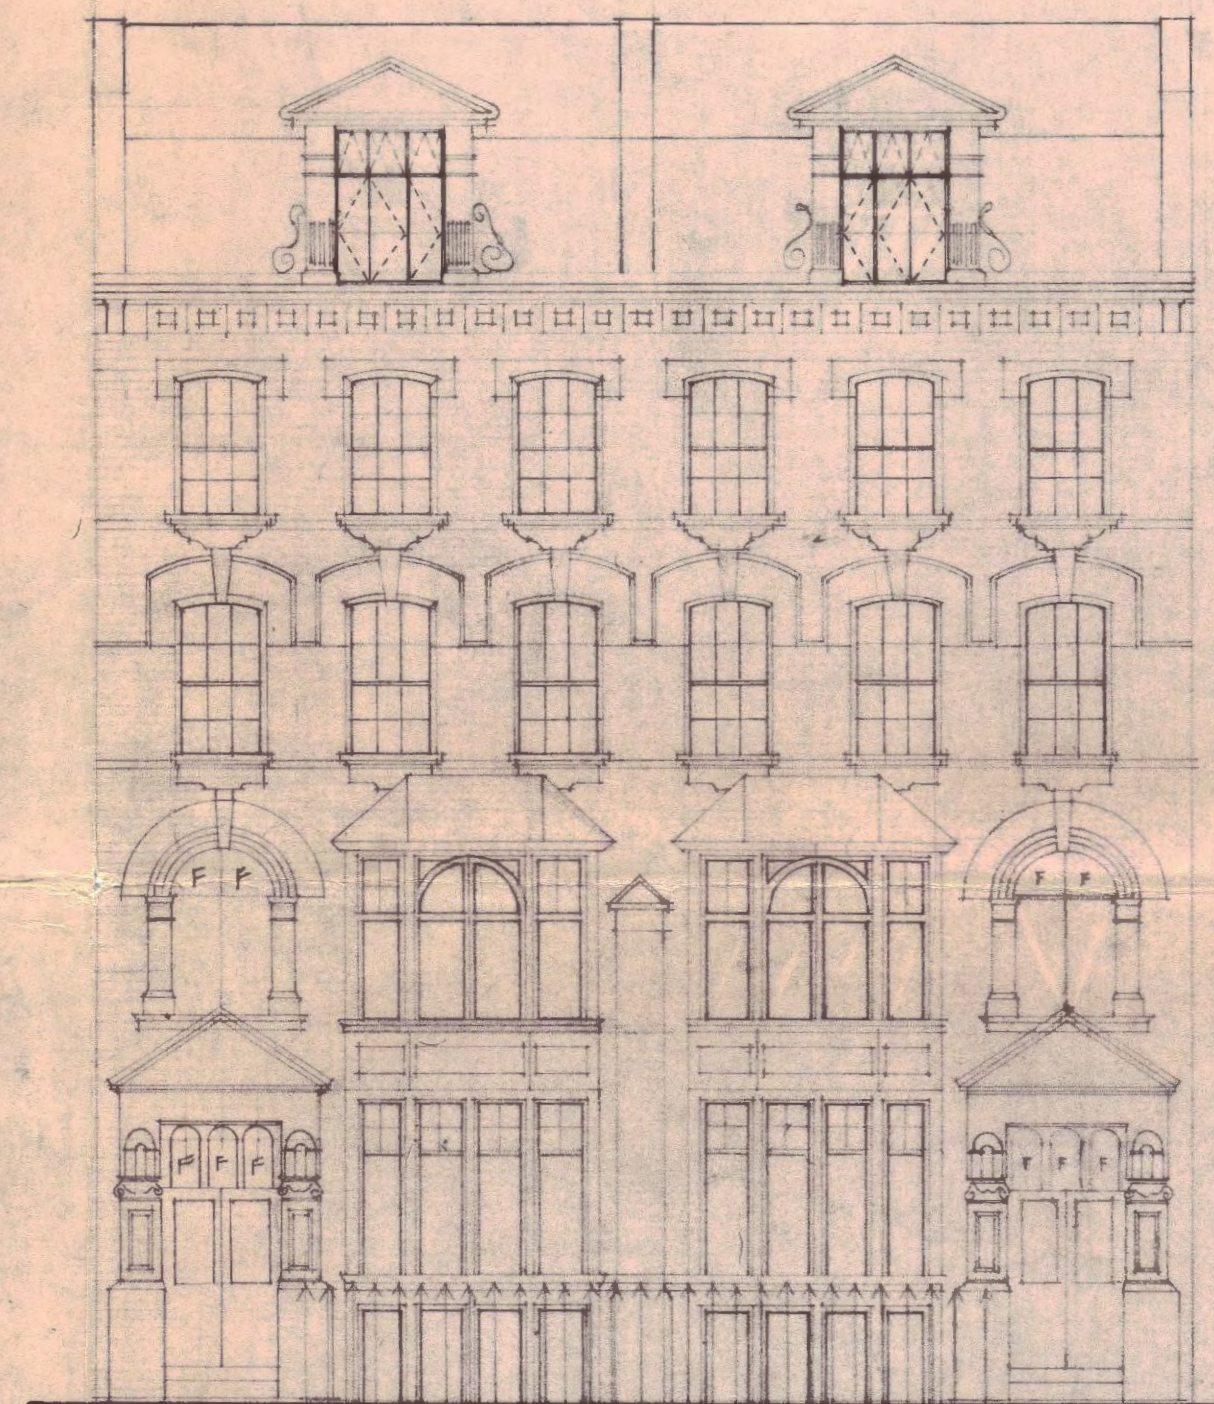

FRONT ELEVATION

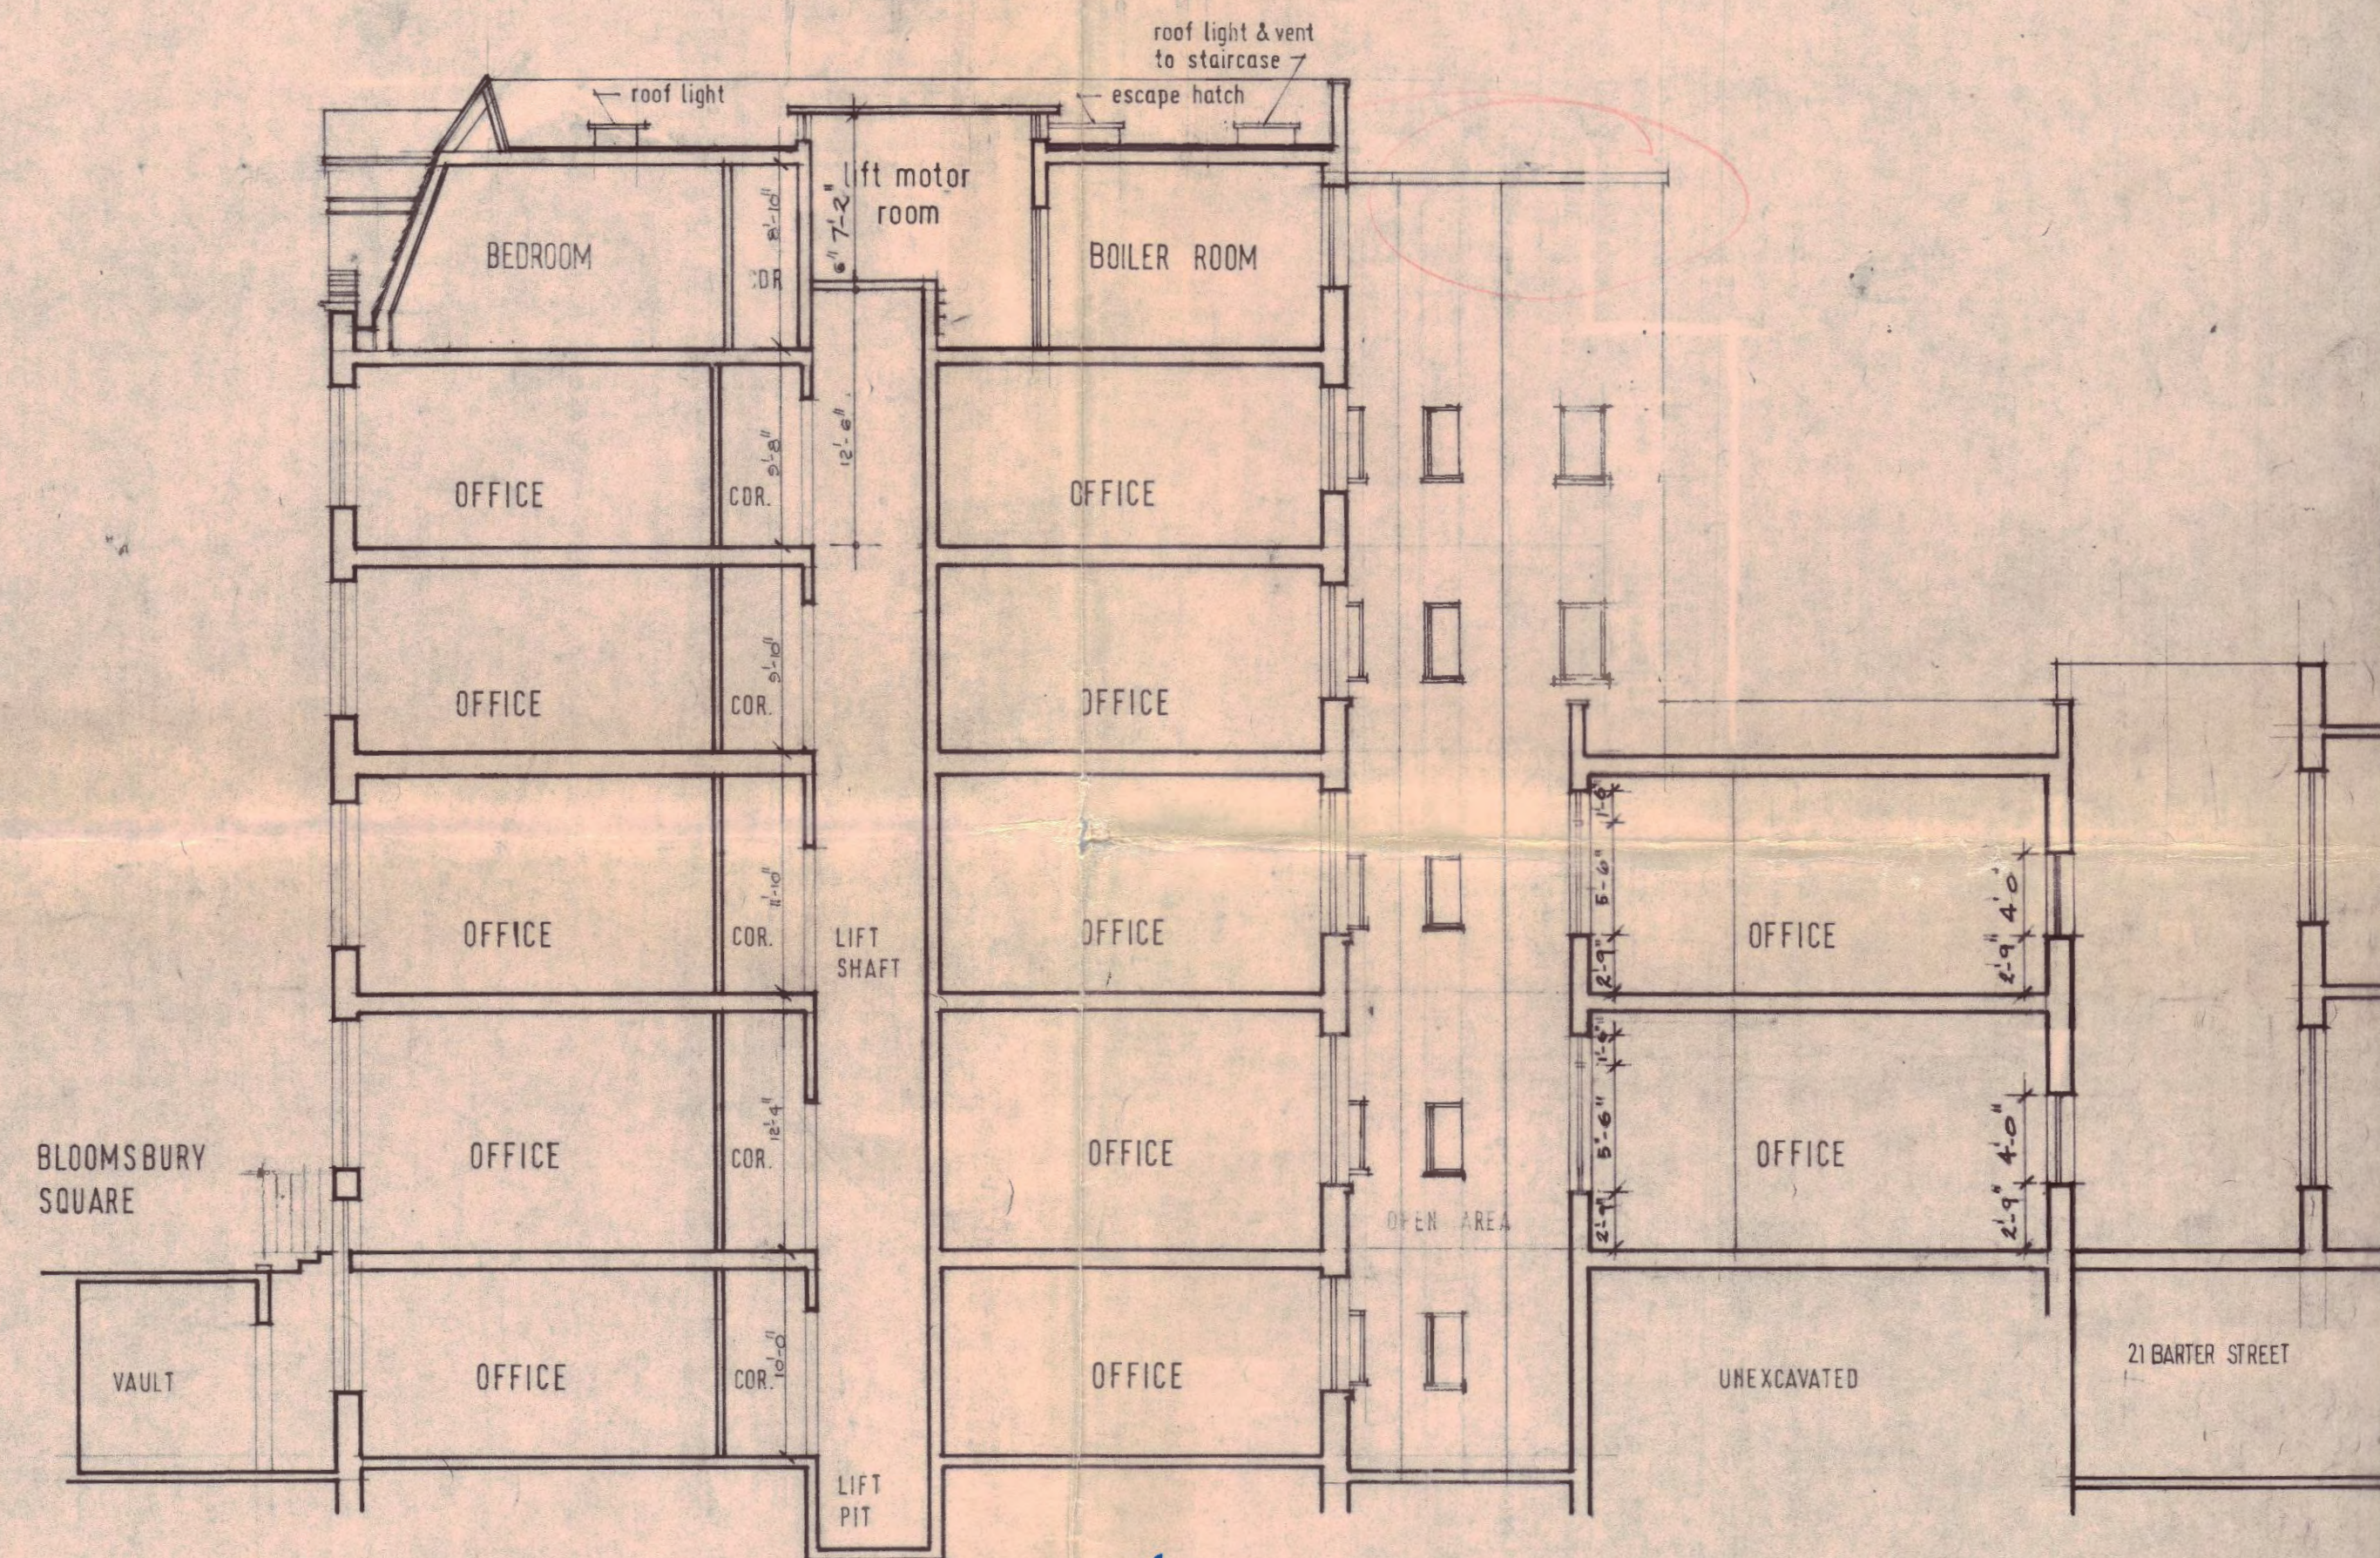

SECTION A A

LONDON BOROUGH OF CAMDEN
PLANS APPROVED
-6 AUG 1974
ON BEHALF OF THE COUNCIL

case copy

GTP/N14/23/E/18922
(R1)

J	ROOF ESCAPE DOOR REVISED TO ESCAPE HATCH IN SECTION AA	26-7-74
H	REAR WINDOW DIMENSIONS ADDED	2-7-74
G	CHIMNEY REMOVED ON BLV.	24-6-74
F	ESCAPE STAIR ROOF REVISED; LIFT MOTOR ROOM H.P. ADDED	20-6-74
E	LIFT MOTOR ROOM, ROOF WINDOW REVISED; STAIR ROOF & WINDOW ADDED	19-6-74
D	TOILET WINDOW ADDED	23-5-74
C	FORMER WINDOW OPENING REVISED	26-4-74
B	Toilet block added & generally revised	12-3-74
A	GENERAL REVISED	11-9-73

Revisions

contract title	NOS. 4 & 4a BLOOMSBURY SQUARE	drawing title	SECTION AA, FRONT ELEVATION	scale	1/8" = 1'-0"
contract	T P Bennett & Son Chartered Architects 246 High Holborn WC1V 7DU Telephone 01 405 9277	drawing number	4003 2	date	JULY 1973
revision		revision		drawn	