




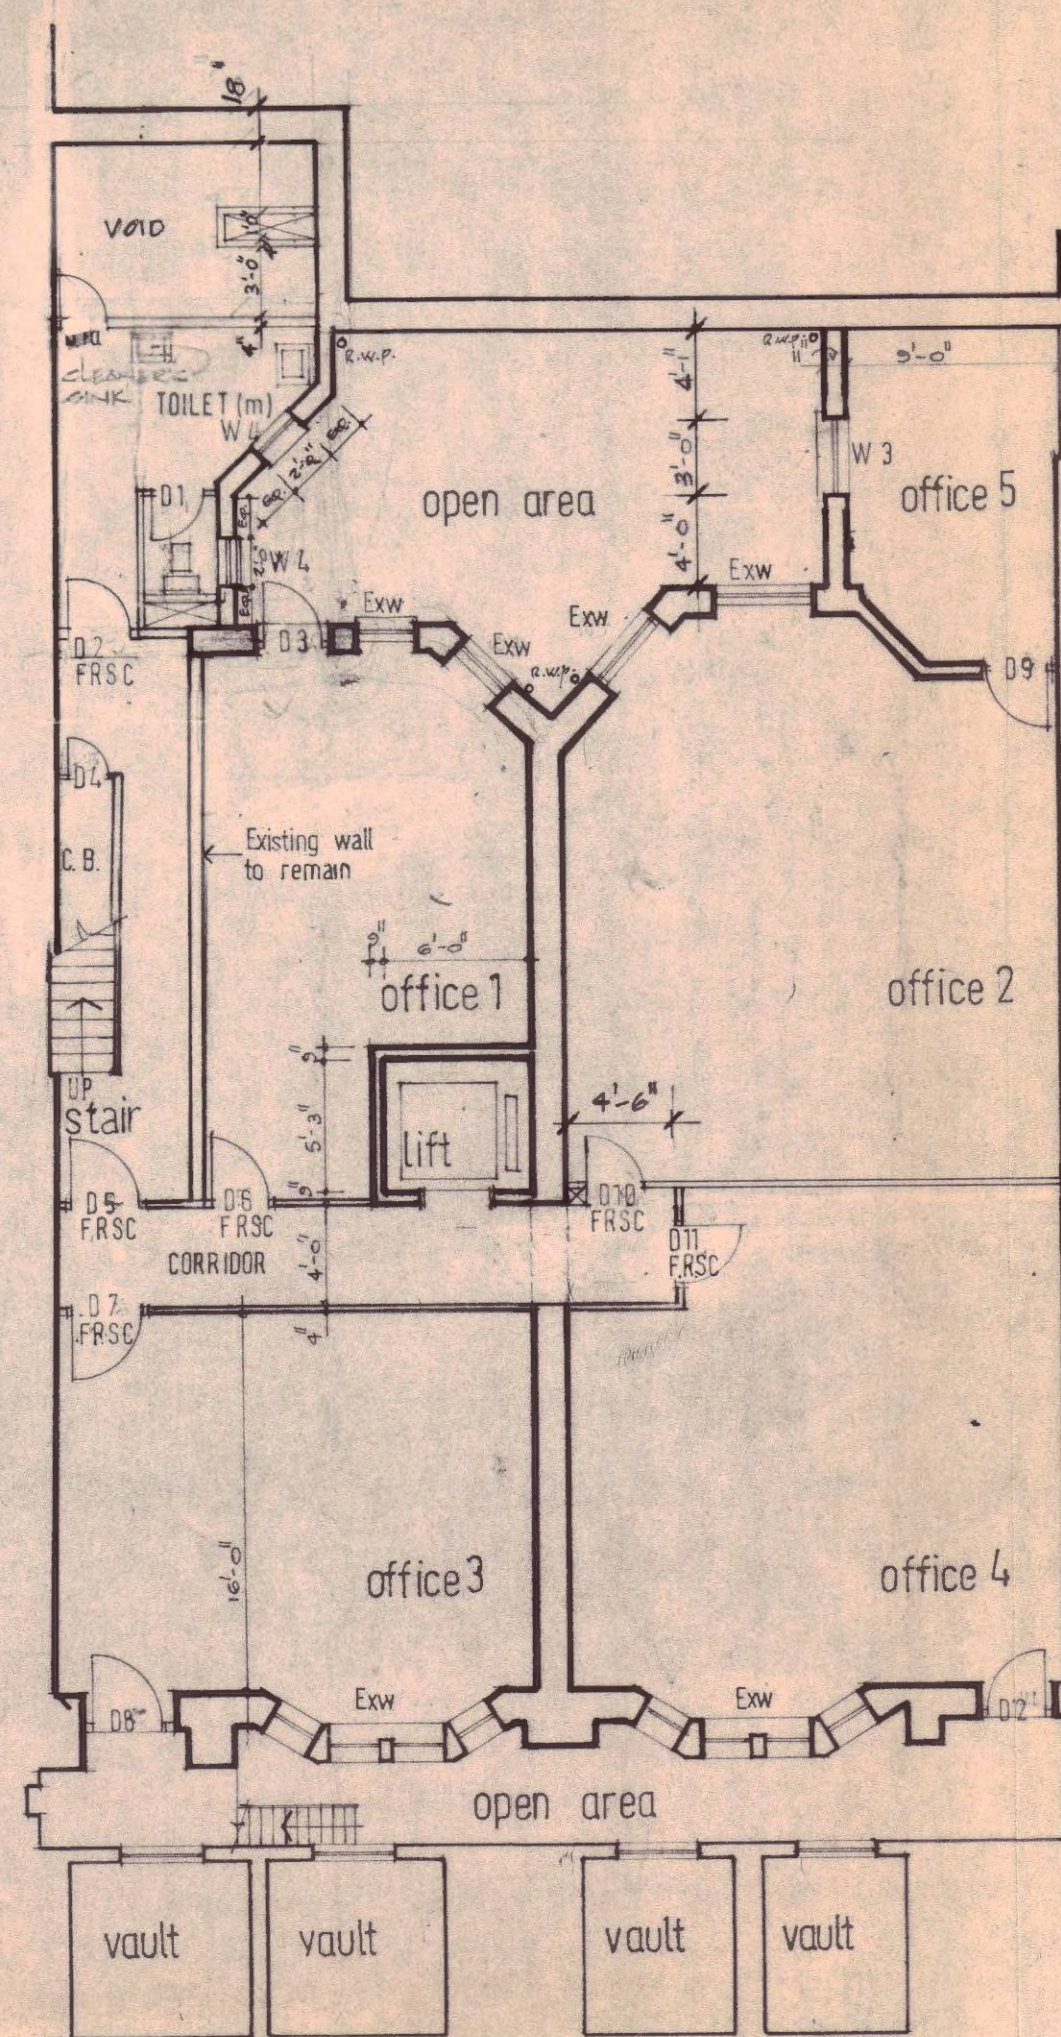


BASEMENT

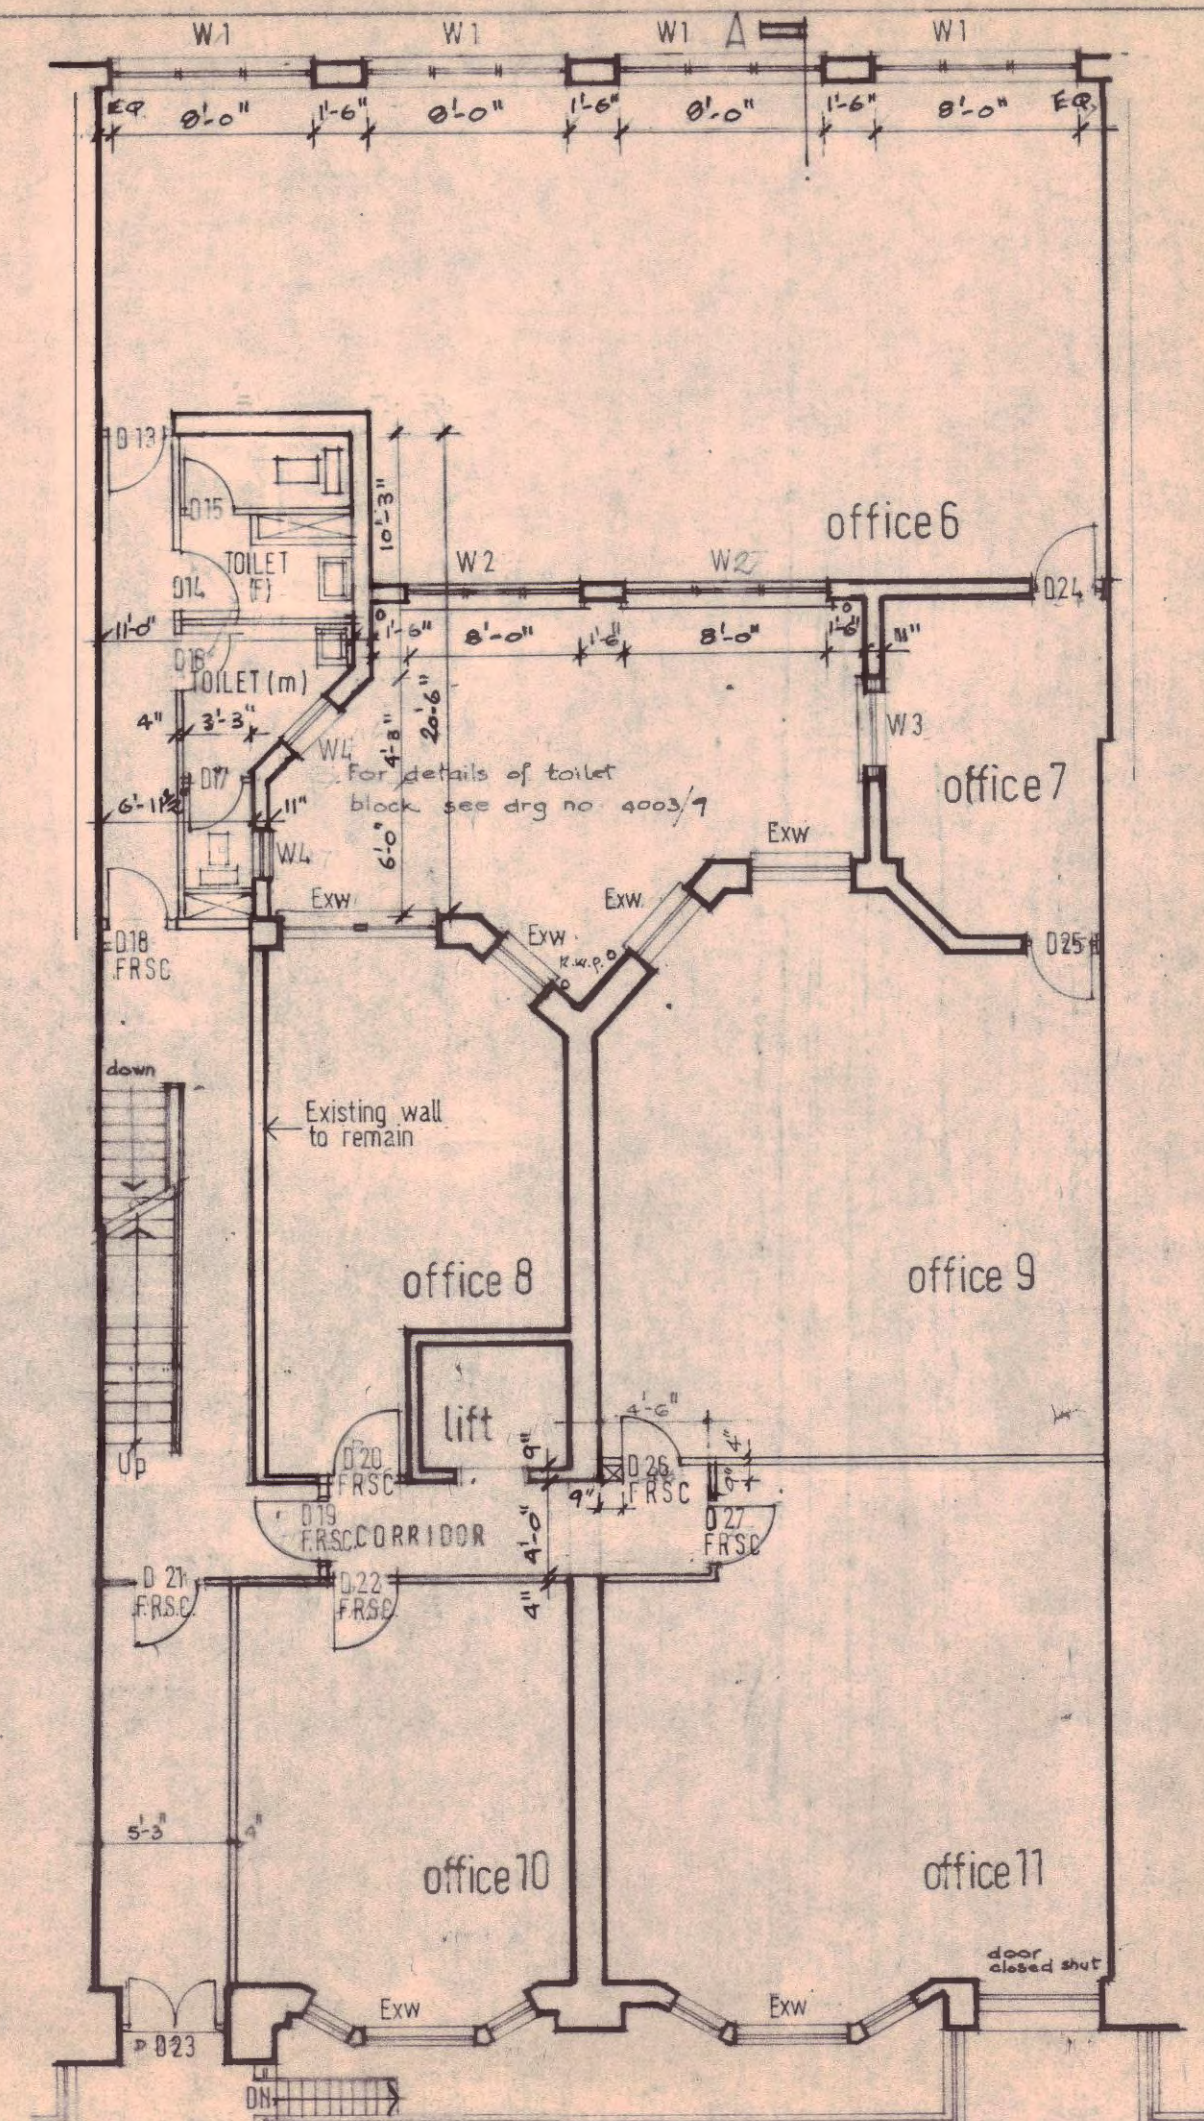


GROUND

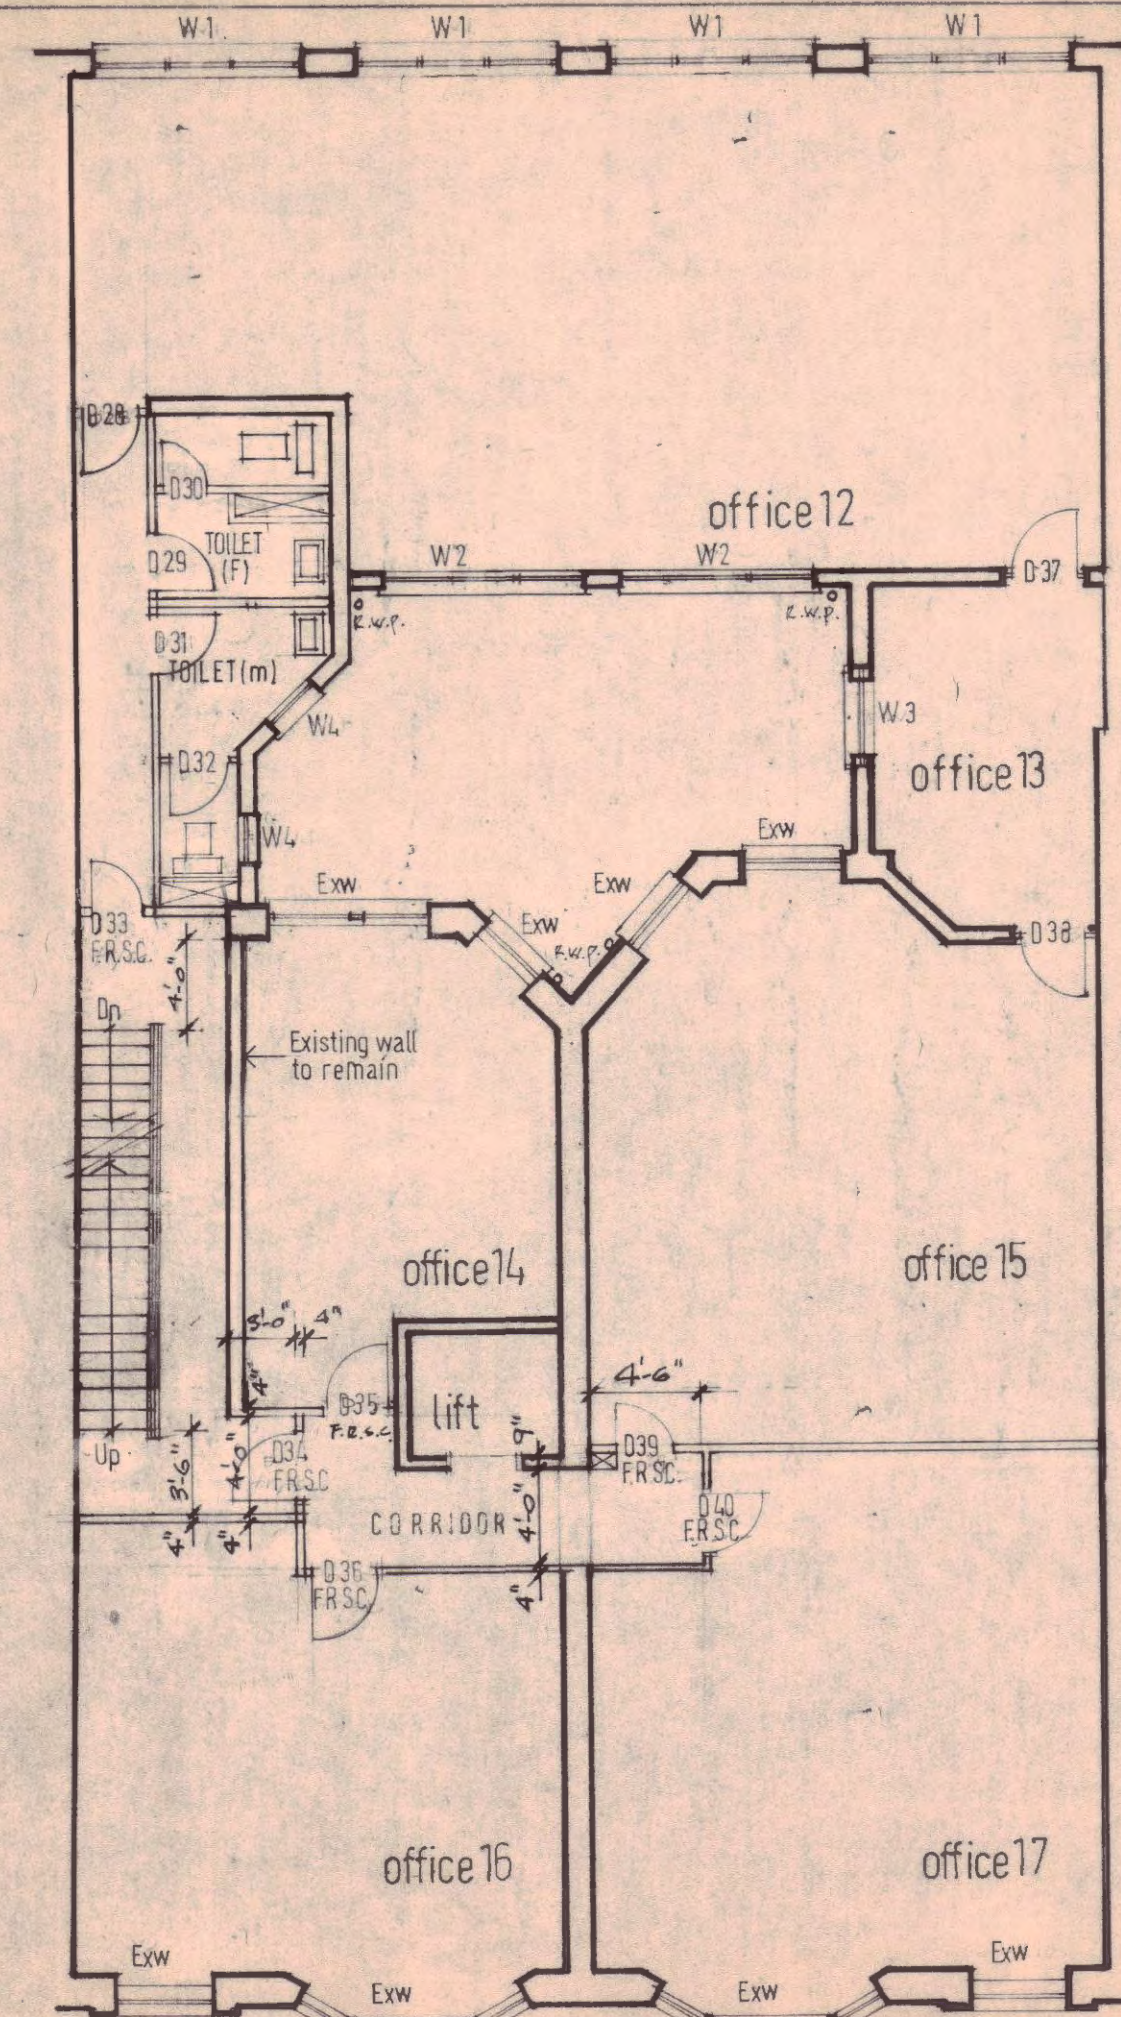


FIRST FLOOR

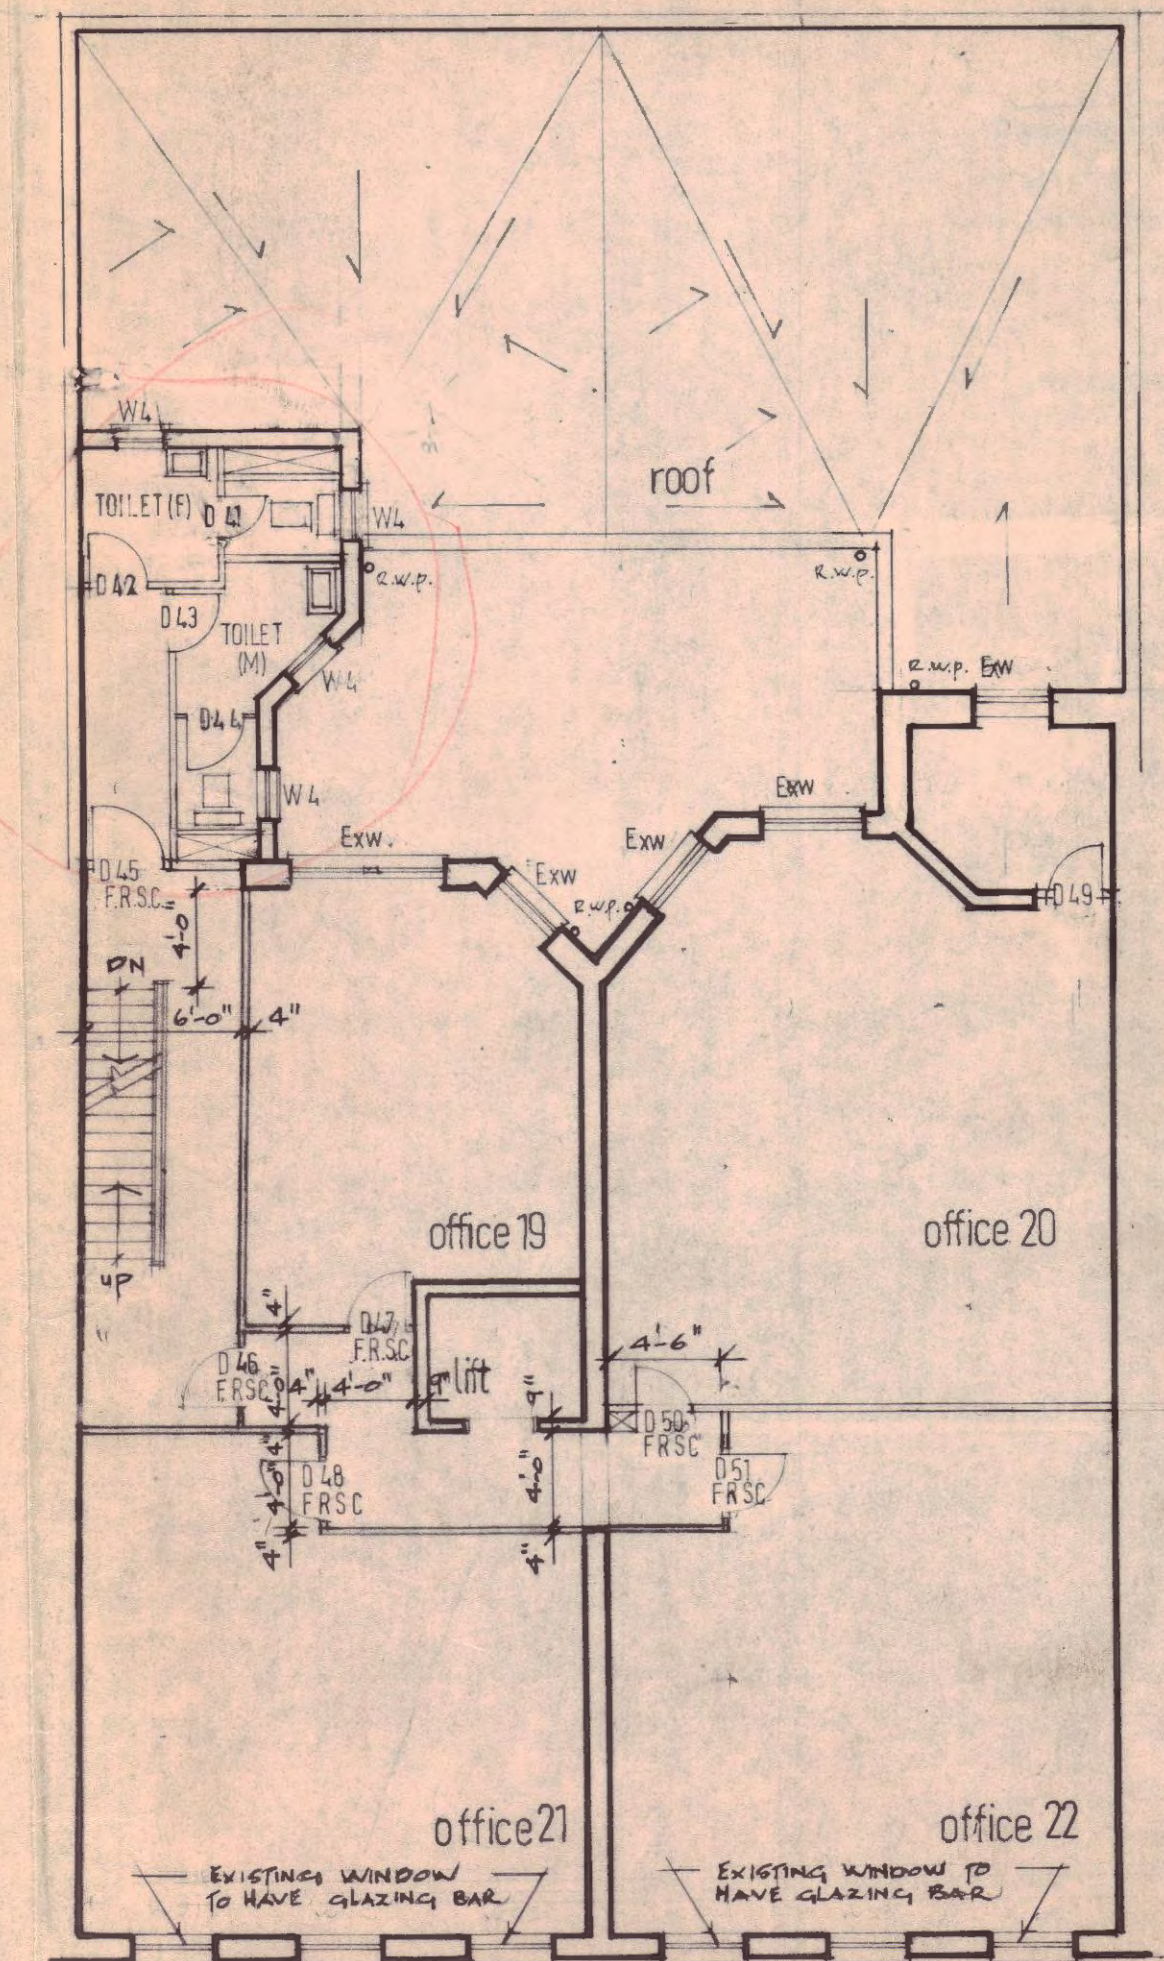


SECOND FLOOR

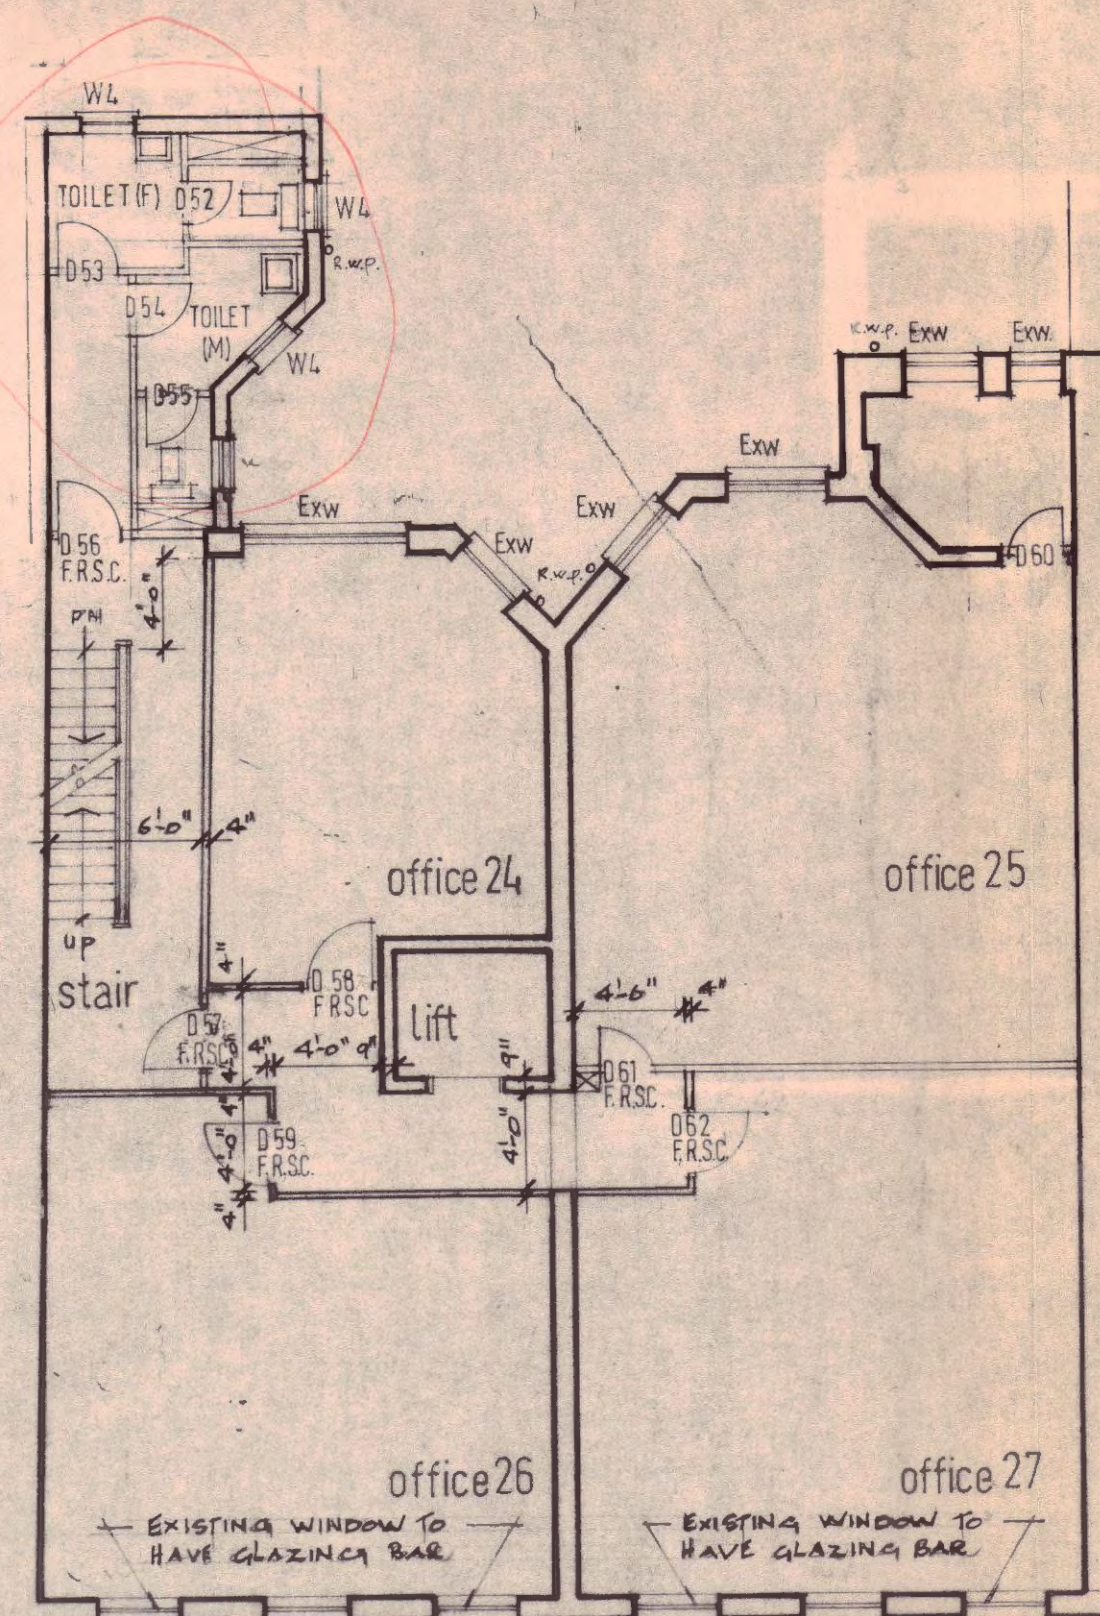

THIRD FLOOR

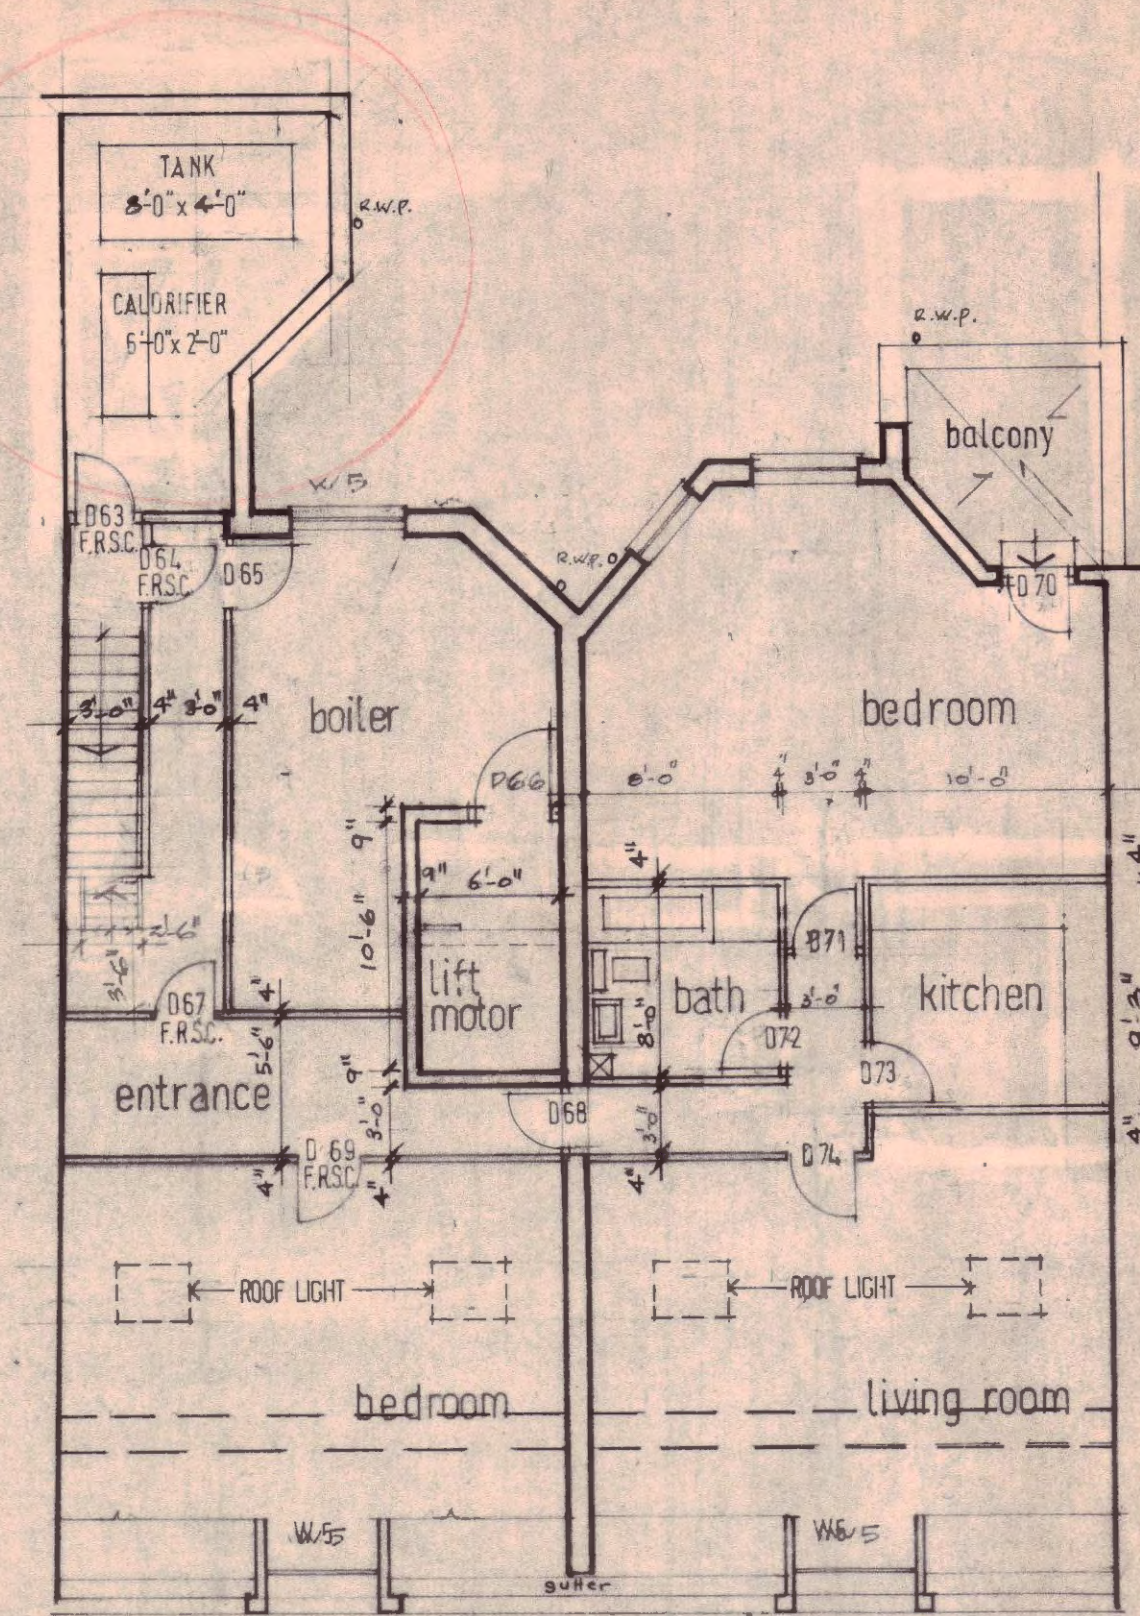

FOURTH FLOOR

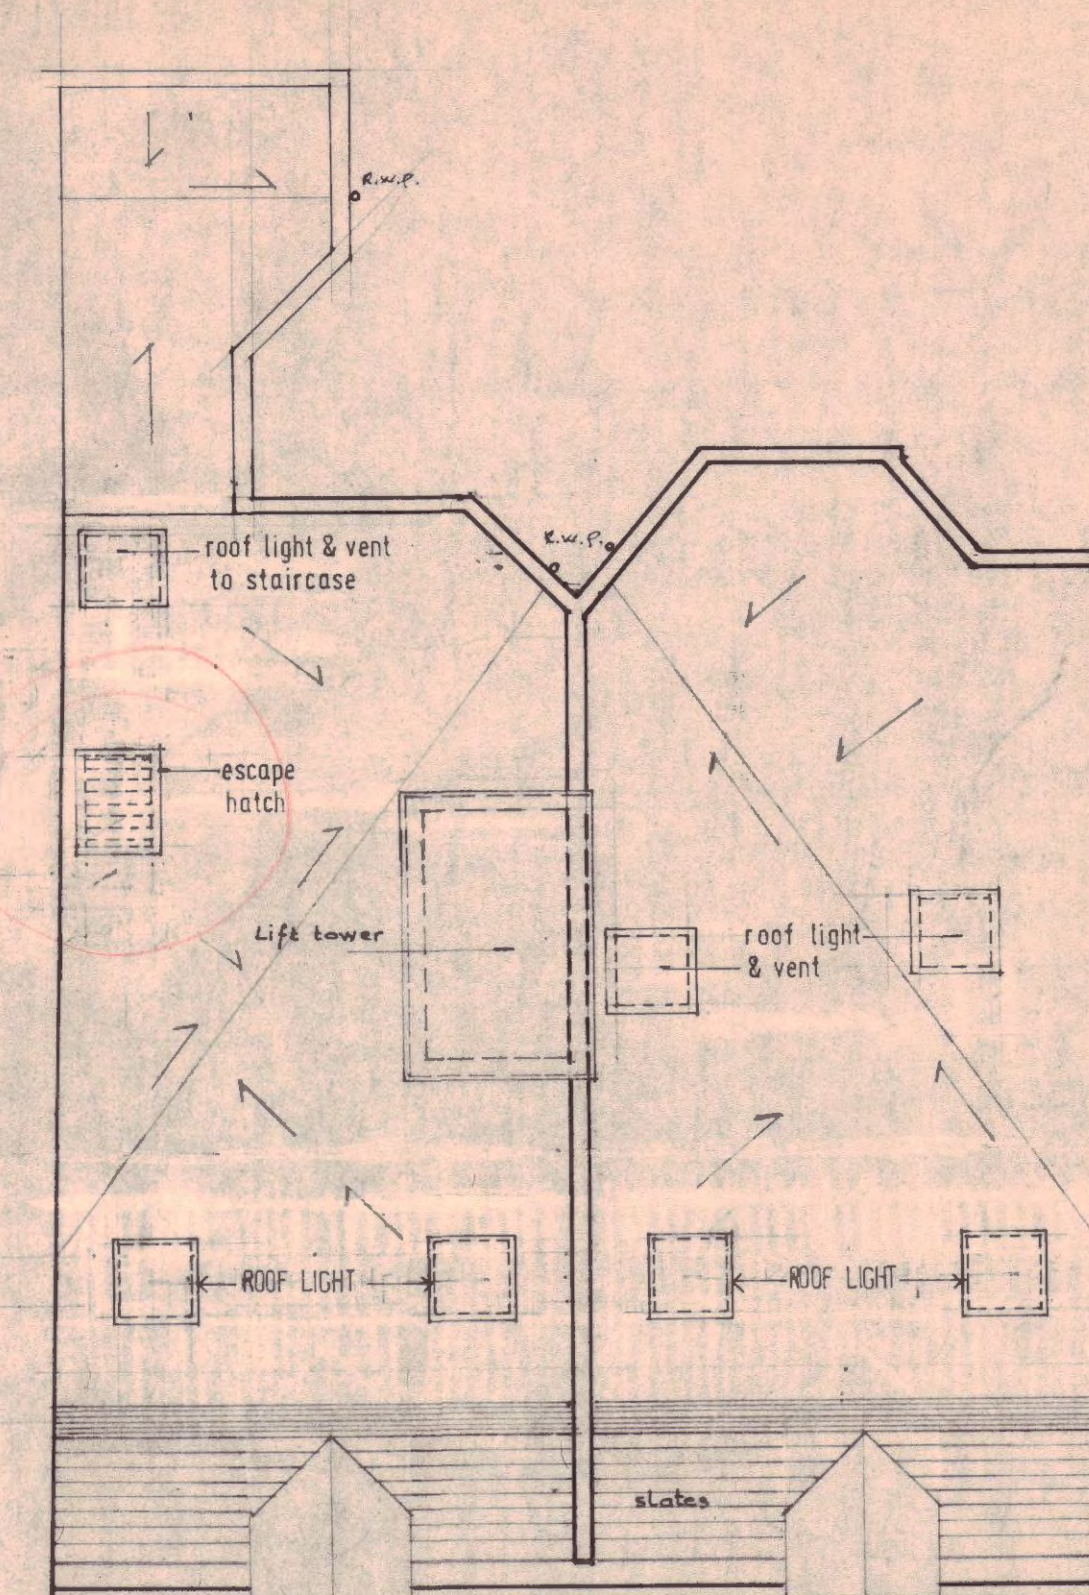

ROOF

- NOTE:-
1. EX. W. - EXIST. WINDOW TO REMAIN
 2. EX. W. WINDOW DETAIL, REFER TO DWG. 400/3/12
 3. FOR ESC. DOOR TYPE & SIZE, REFER TO ROOM SCHEDULE 400/3/11
 4. WINDOW TYPE W3 TO BE FULLY GLAZED DOOR

GTP/NIH/23/E/18422 (R)

Revisions	Date	By
M. ROOF ESCAPE STAIRS ADJUSTED; 4 ESCAPE DOOR REV. TO ESCAPE HATCH	26.7.74	K.C.
L. CLINICAL CHAIR ADDED IN M. TOILET; ESC. DOOR TYPE & SIZE, REFER TO ROOM SCHEDULE 400/3/11	17.7.74	K.C.
K. TOILET LAYOUT REVISED	11.7.74	J.R.E.
J. DOOR HOLE WINDOW TYPE REVISED	5.7.74	K.C.
H. STAIR WALKS AT BACK, GR. 1ST FLOOR TO REMAIN	5.7.74	K.C.
I. STAIR AT FR. 1ST FL. REVISED	26.6.74	K.C.
G. STAIRCASE, ROOF ESCAPE, ROOF REVISED, DIMENSIONS ADDED, DOORS REMAINS FIXED; LIFT MOTOR ROOM REVISED	17.6.74	K.C.
F. OFFICE 18 & 23, DOORS 57 & DOOR FROM BEDROOM TO ROOF ADDED	30.5.74	K.C.
E. OFFICES 18 & 23, DOORS 57 & DOOR FROM BEDROOM TO ROOF ADDED	24.5.74	K.C.
D. TOILET WINDOW ADDED	23.5.74	K.C.
C. STAIRS & INTERNAL LAYOUTS REVISED	11.3.74	D.S.F.
B. Retraced	22.2.74	DR

contract title
NO 4 & 4a
BLOOMSBURY SQUARE
T P Bennett & Son
Chartered Architects
246 High Holborn WC1V 7DU
Telephone 01 405 9277

drawing title
FLOOR PLANS
contract
drawing number
4003
3
scale
1/8" = 1'-0"
date
18.7.73
drawn
K.C.F.U.
revision
4