

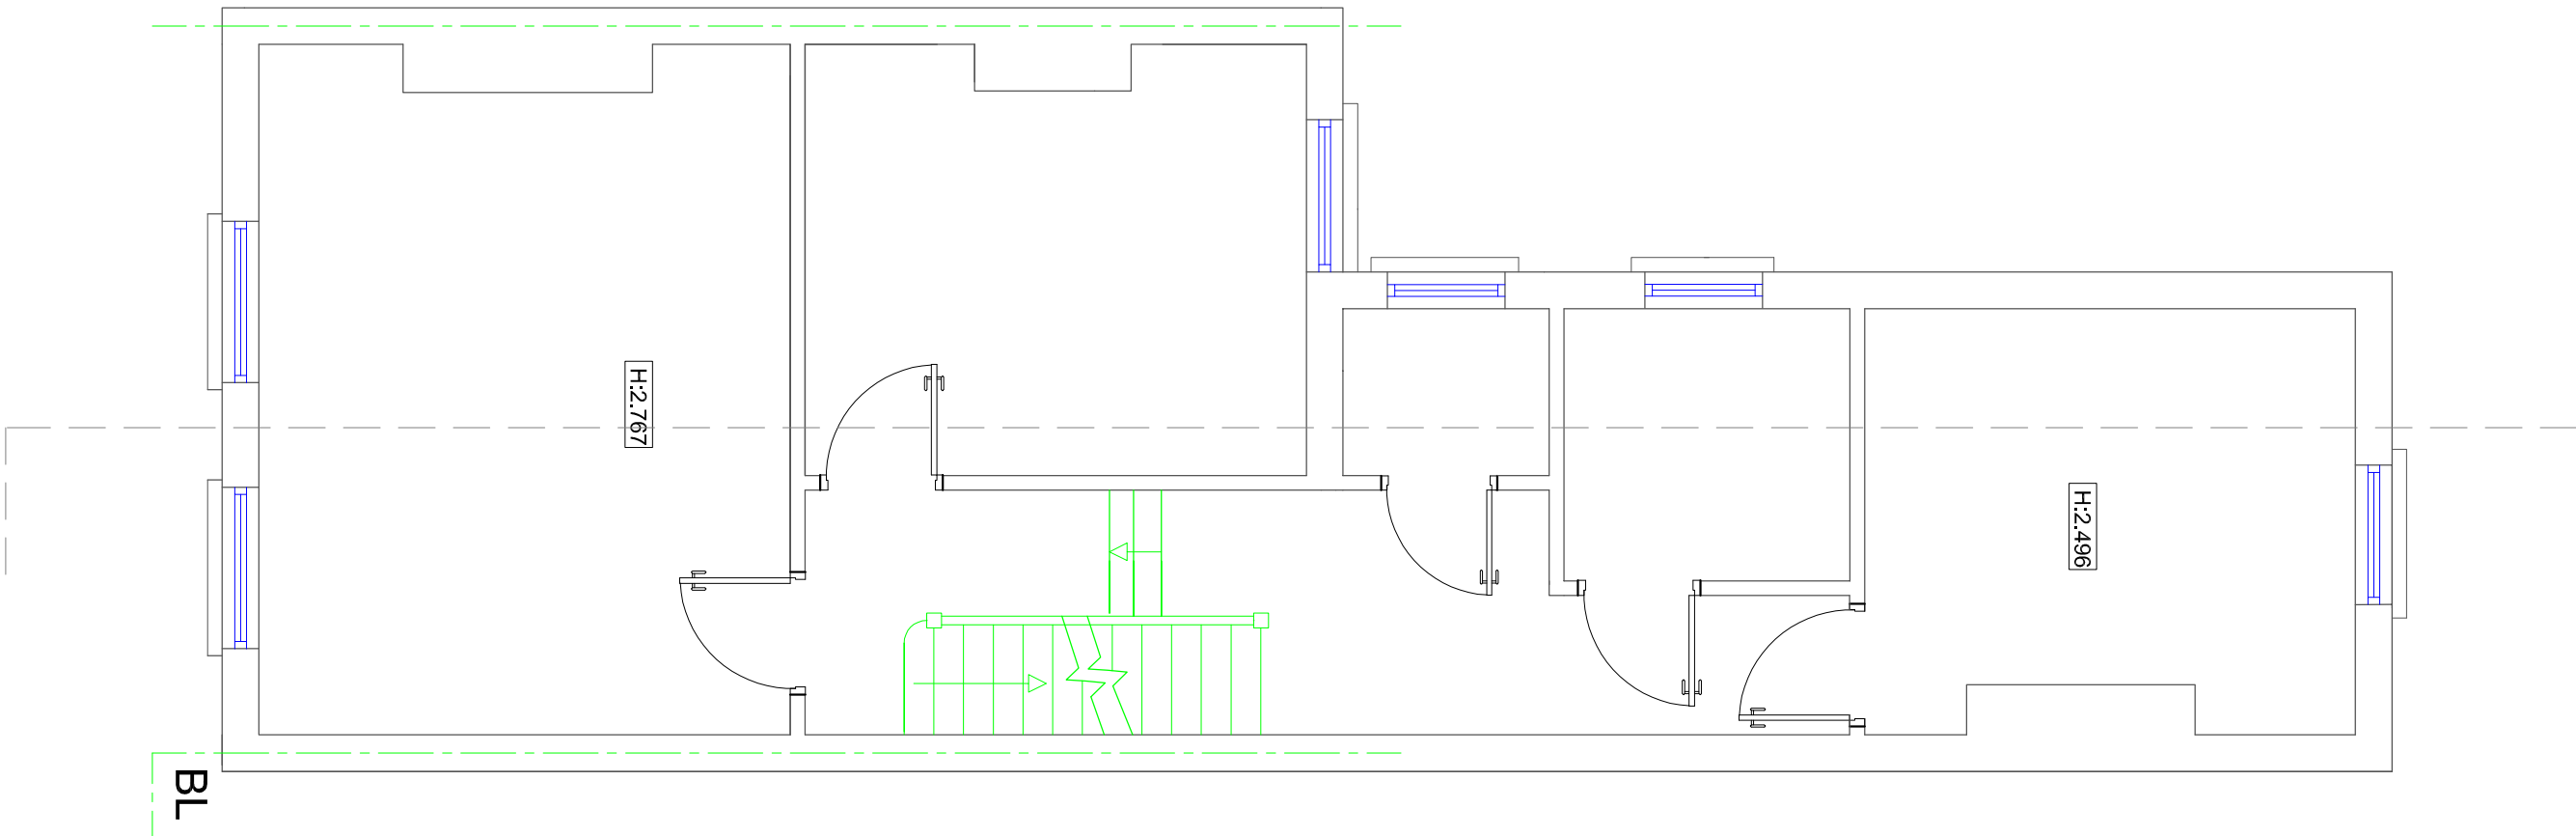
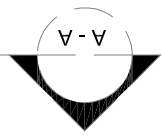



GROUND FLOOR PLAN

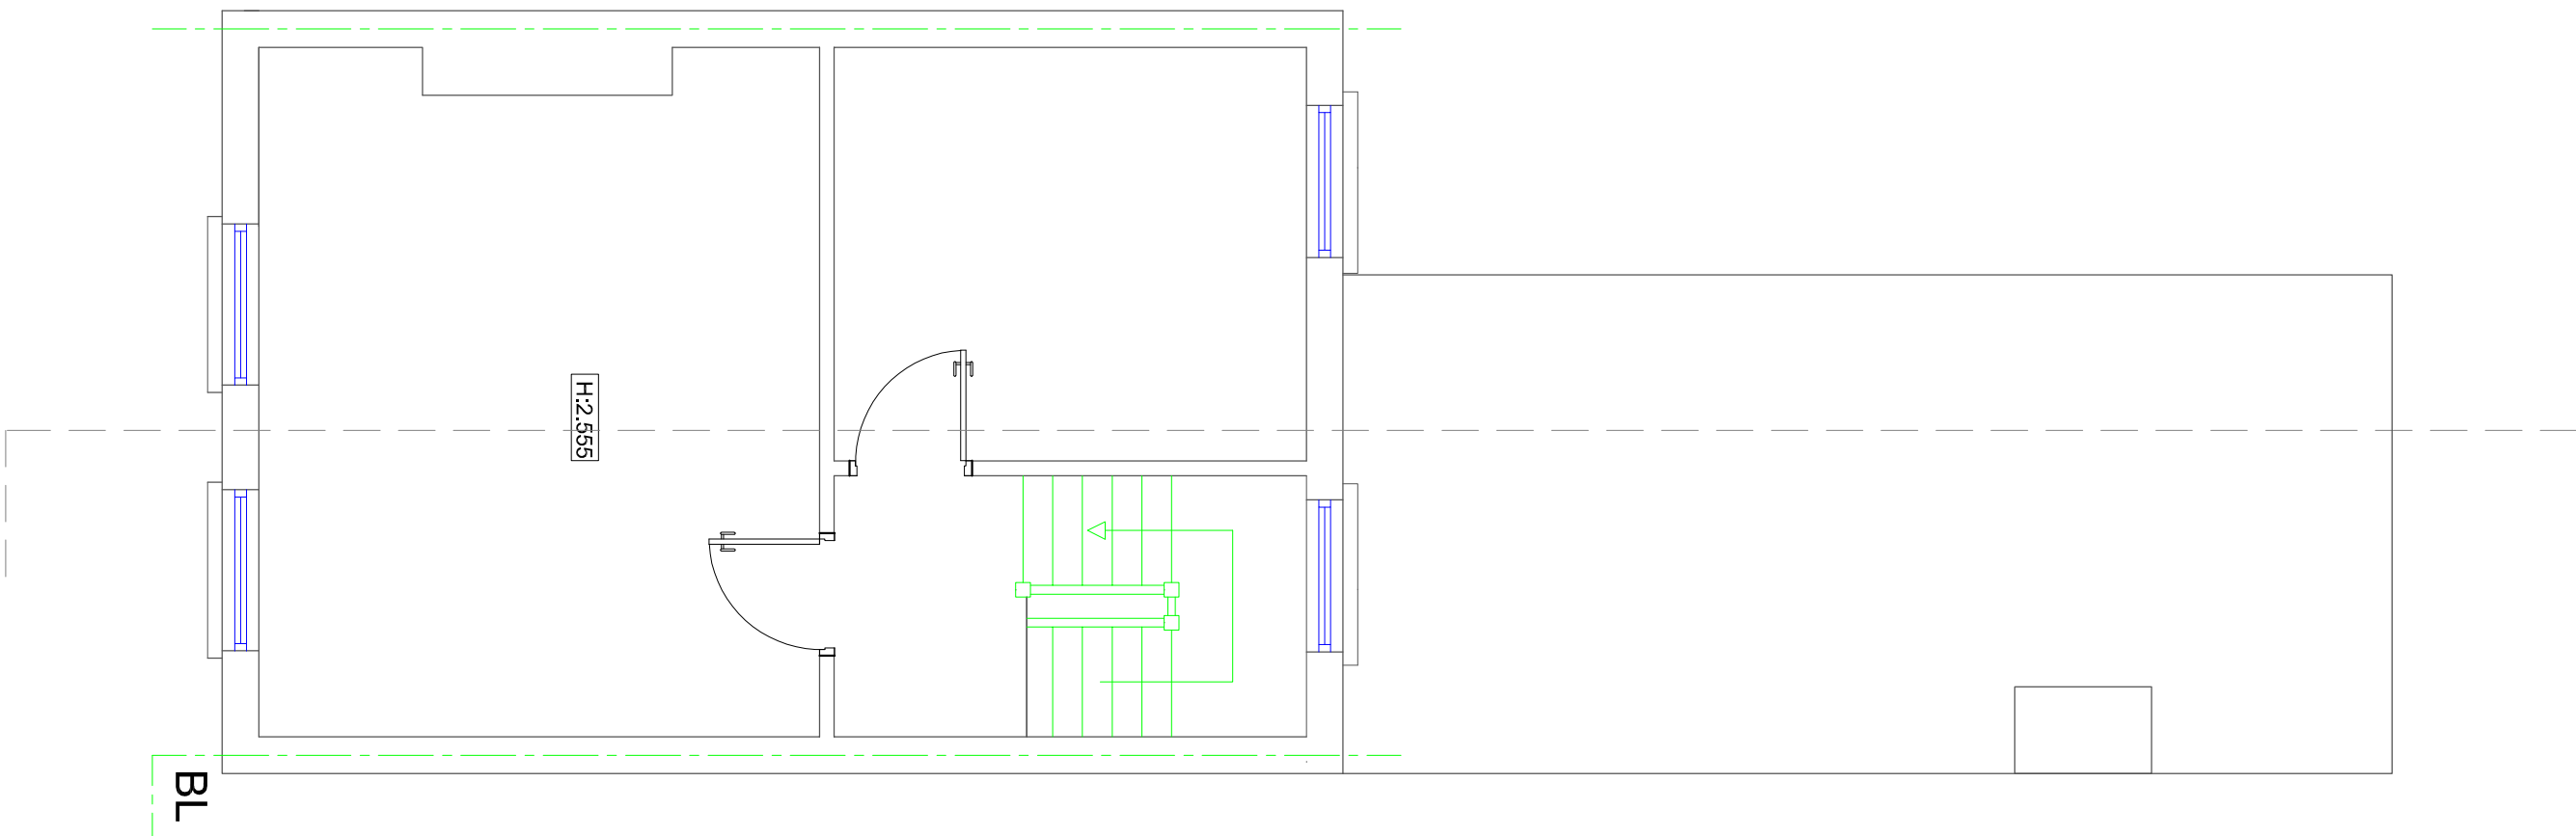


FIRST FLOOR PLAN

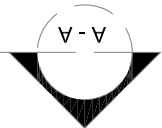


SECOND FLOOR PLAN

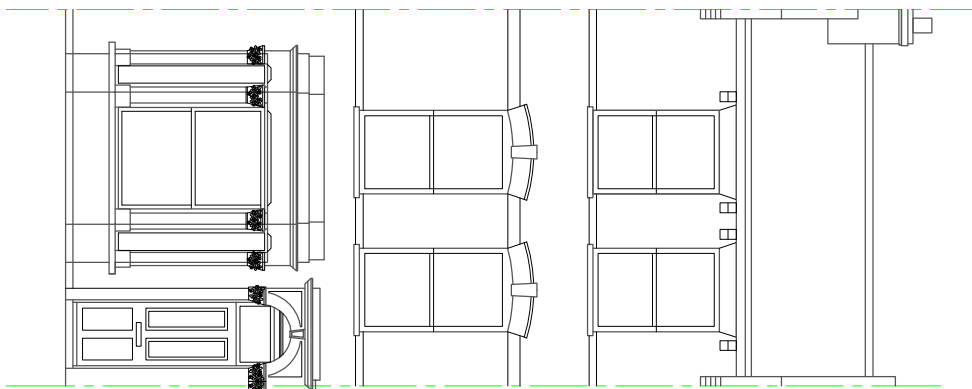

FRONT ELEVATION

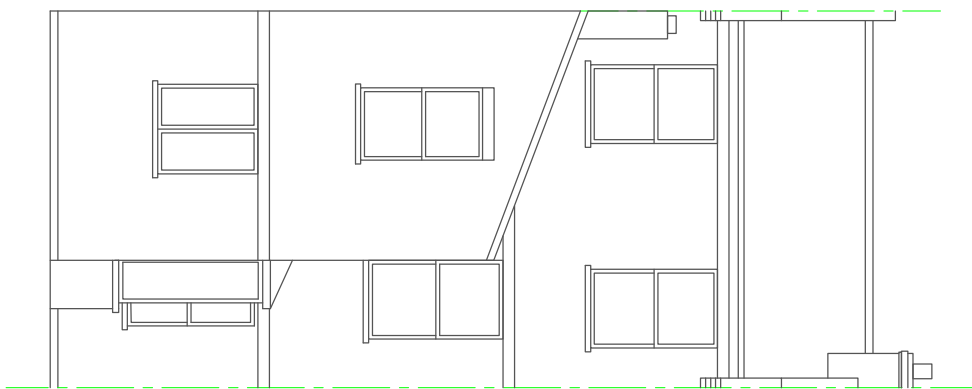

REAR ELEVATION

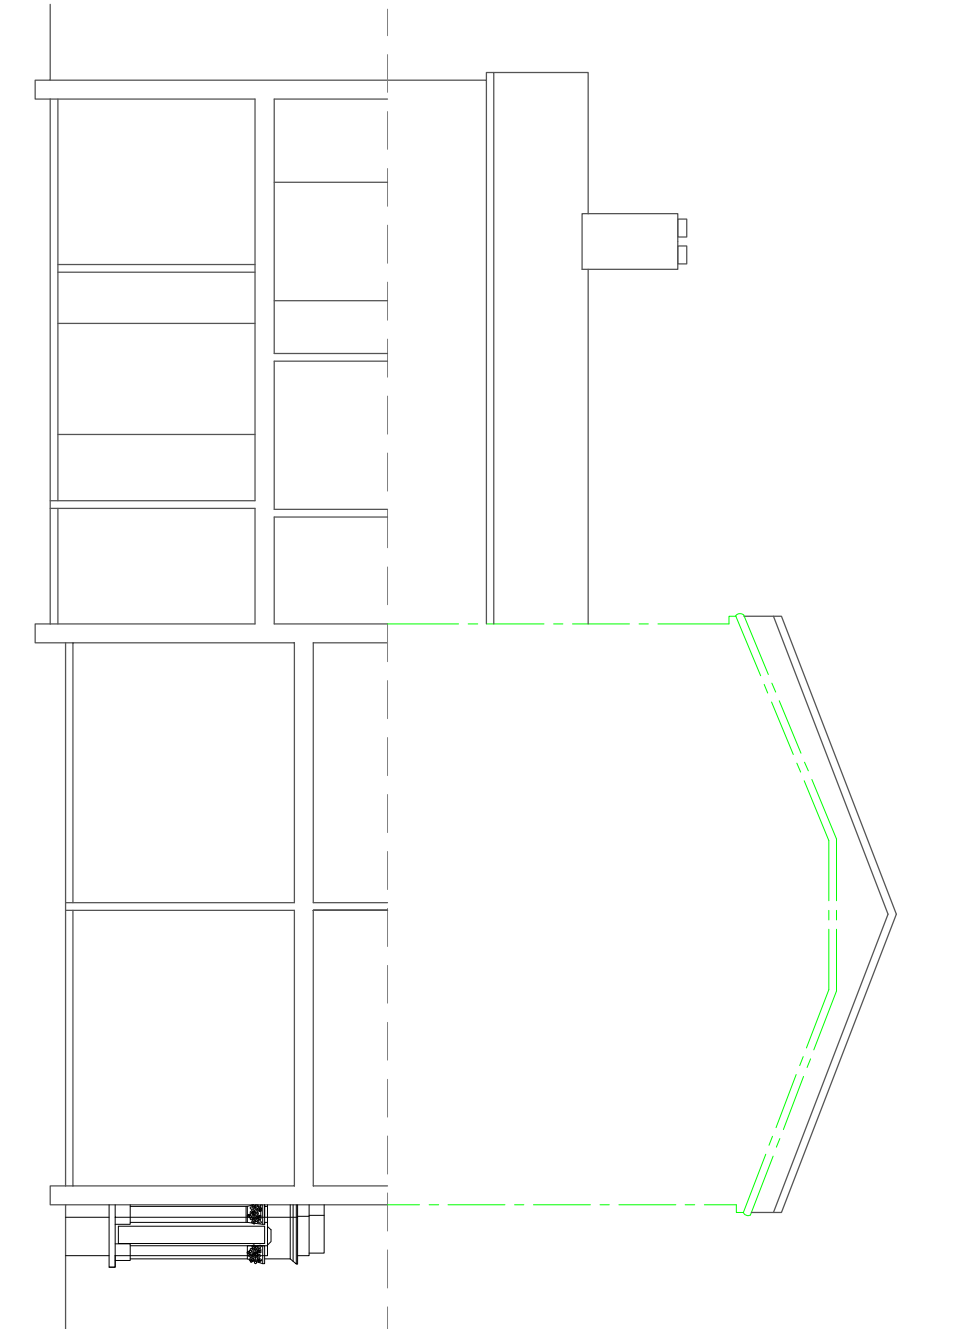

CROSS SECTION AA

PROJECT TITLE 36 York Rise NW6 1SB					P A D
DRAWING TITLE Existing Plans and Elevations					
DWG STATUS Planning Approval					
DRAWN	FILE	DATE	Sep 2019	REVISION	
CHECKED	JOB NO	SCALE	1/50 and 1/100	DWG NO	
				YR - 2019/001	