


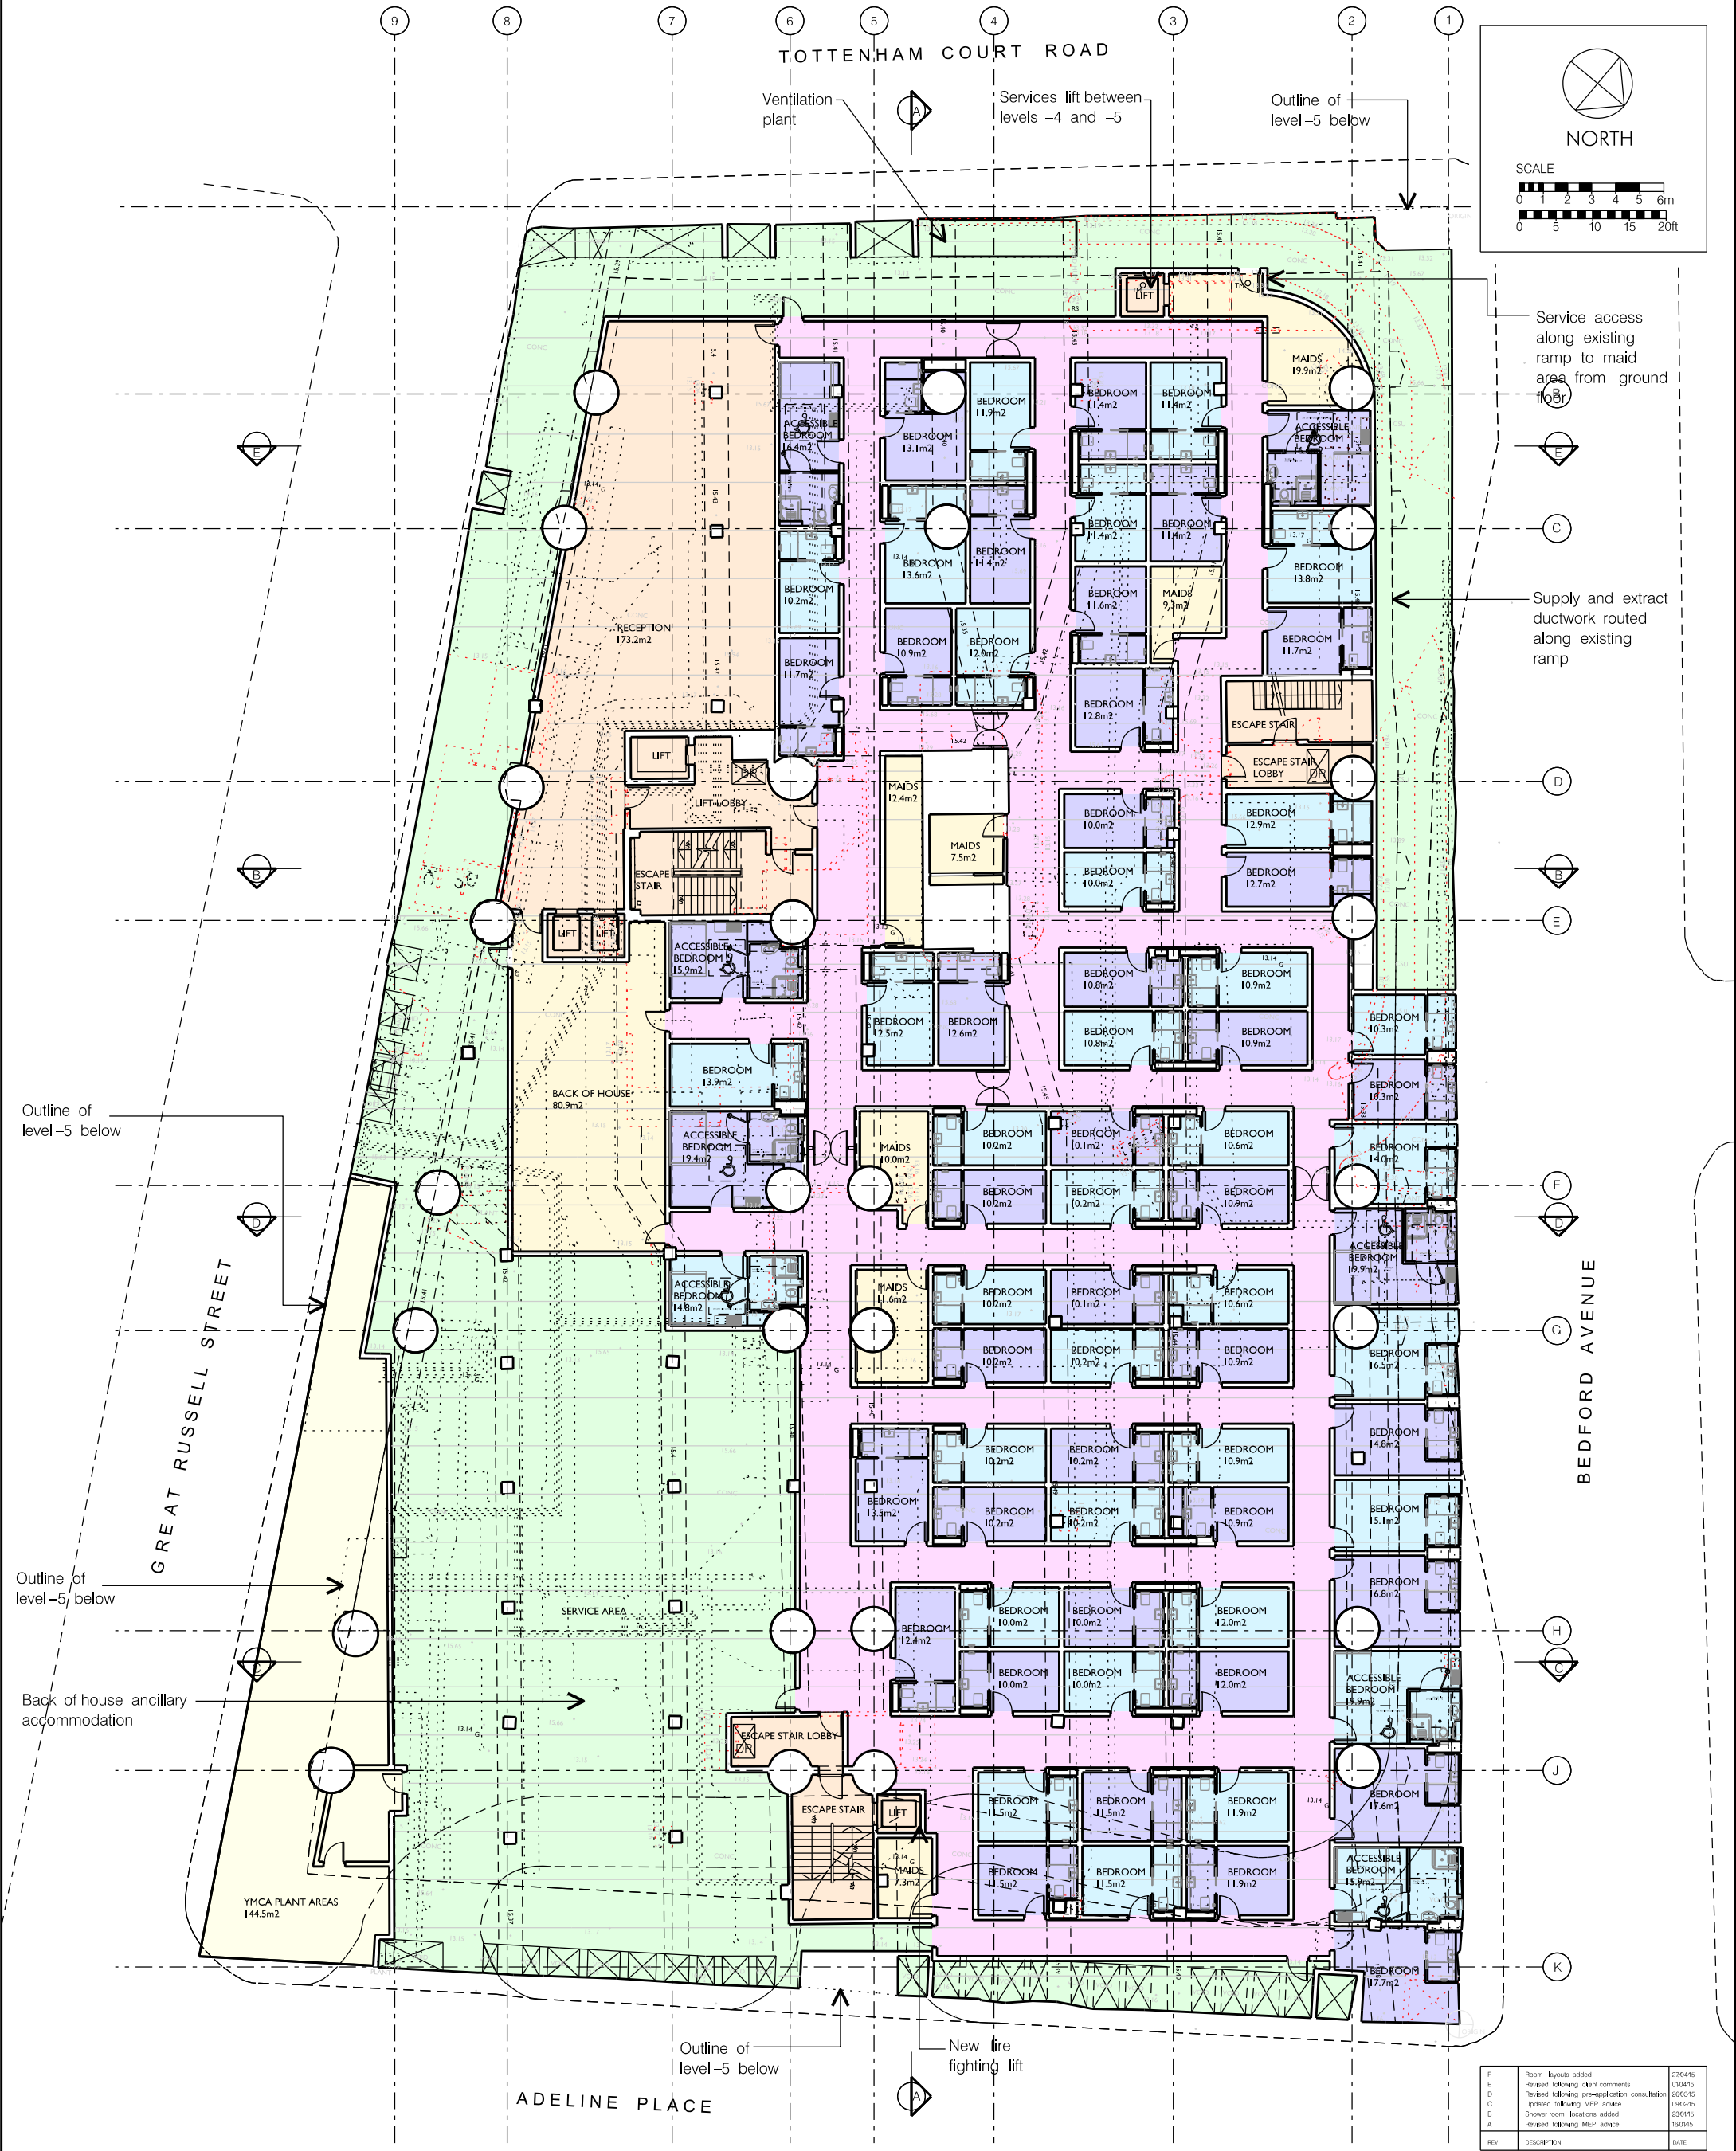





NORTH

SCALE

0

1

2

3

4

5

6m

0

5

10

15

20ft

Service access along existing ramp to maid area from ground floor

Supply and extract ductwork routed along existing ramp

|      |                                                |          |
|------|------------------------------------------------|----------|
| F    | Room layouts added                             | 27/04/15 |
| E    | Revised following client comments              | 01/04/15 |
| D    | Revised following pre-application consultation | 26/03/15 |
| C    | Updated following MEP advice                   | 09/03/15 |
| B    | Shown room locations added                     | 23/01/15 |
| A    | Revised following MEP advice                   | 16/01/15 |
| REV. | DESCRIPTION                                    | DATE     |

PROJECT

112A GREAT RUSSELL STREET  
LONDON WC1B 3NP

DRAWING TITLE

PROPOSED  
BASEMENT LEVEL -4  
FLOOR PLAN

SCALE: 1:250 @ A3

DATE: NOVEMBER 2014

DRAWING NO. 2897 / P. 15

REV. F

10 BOROUGH HIGH STREET  
LONDON SE1 1LL

14 693 7407 7000 Fax 020 7467 3880  
www.prounarchitects.co.uk


**PROUN**





ARCHITECTS DESIGNERS PLANNERS

TOTAL GIA: 3316.2m<sup>2</sup>  
76 ROOMS TOTAL  
8 ACCESSIBLE  
ROOMS



## Appendix 1: Location Plan

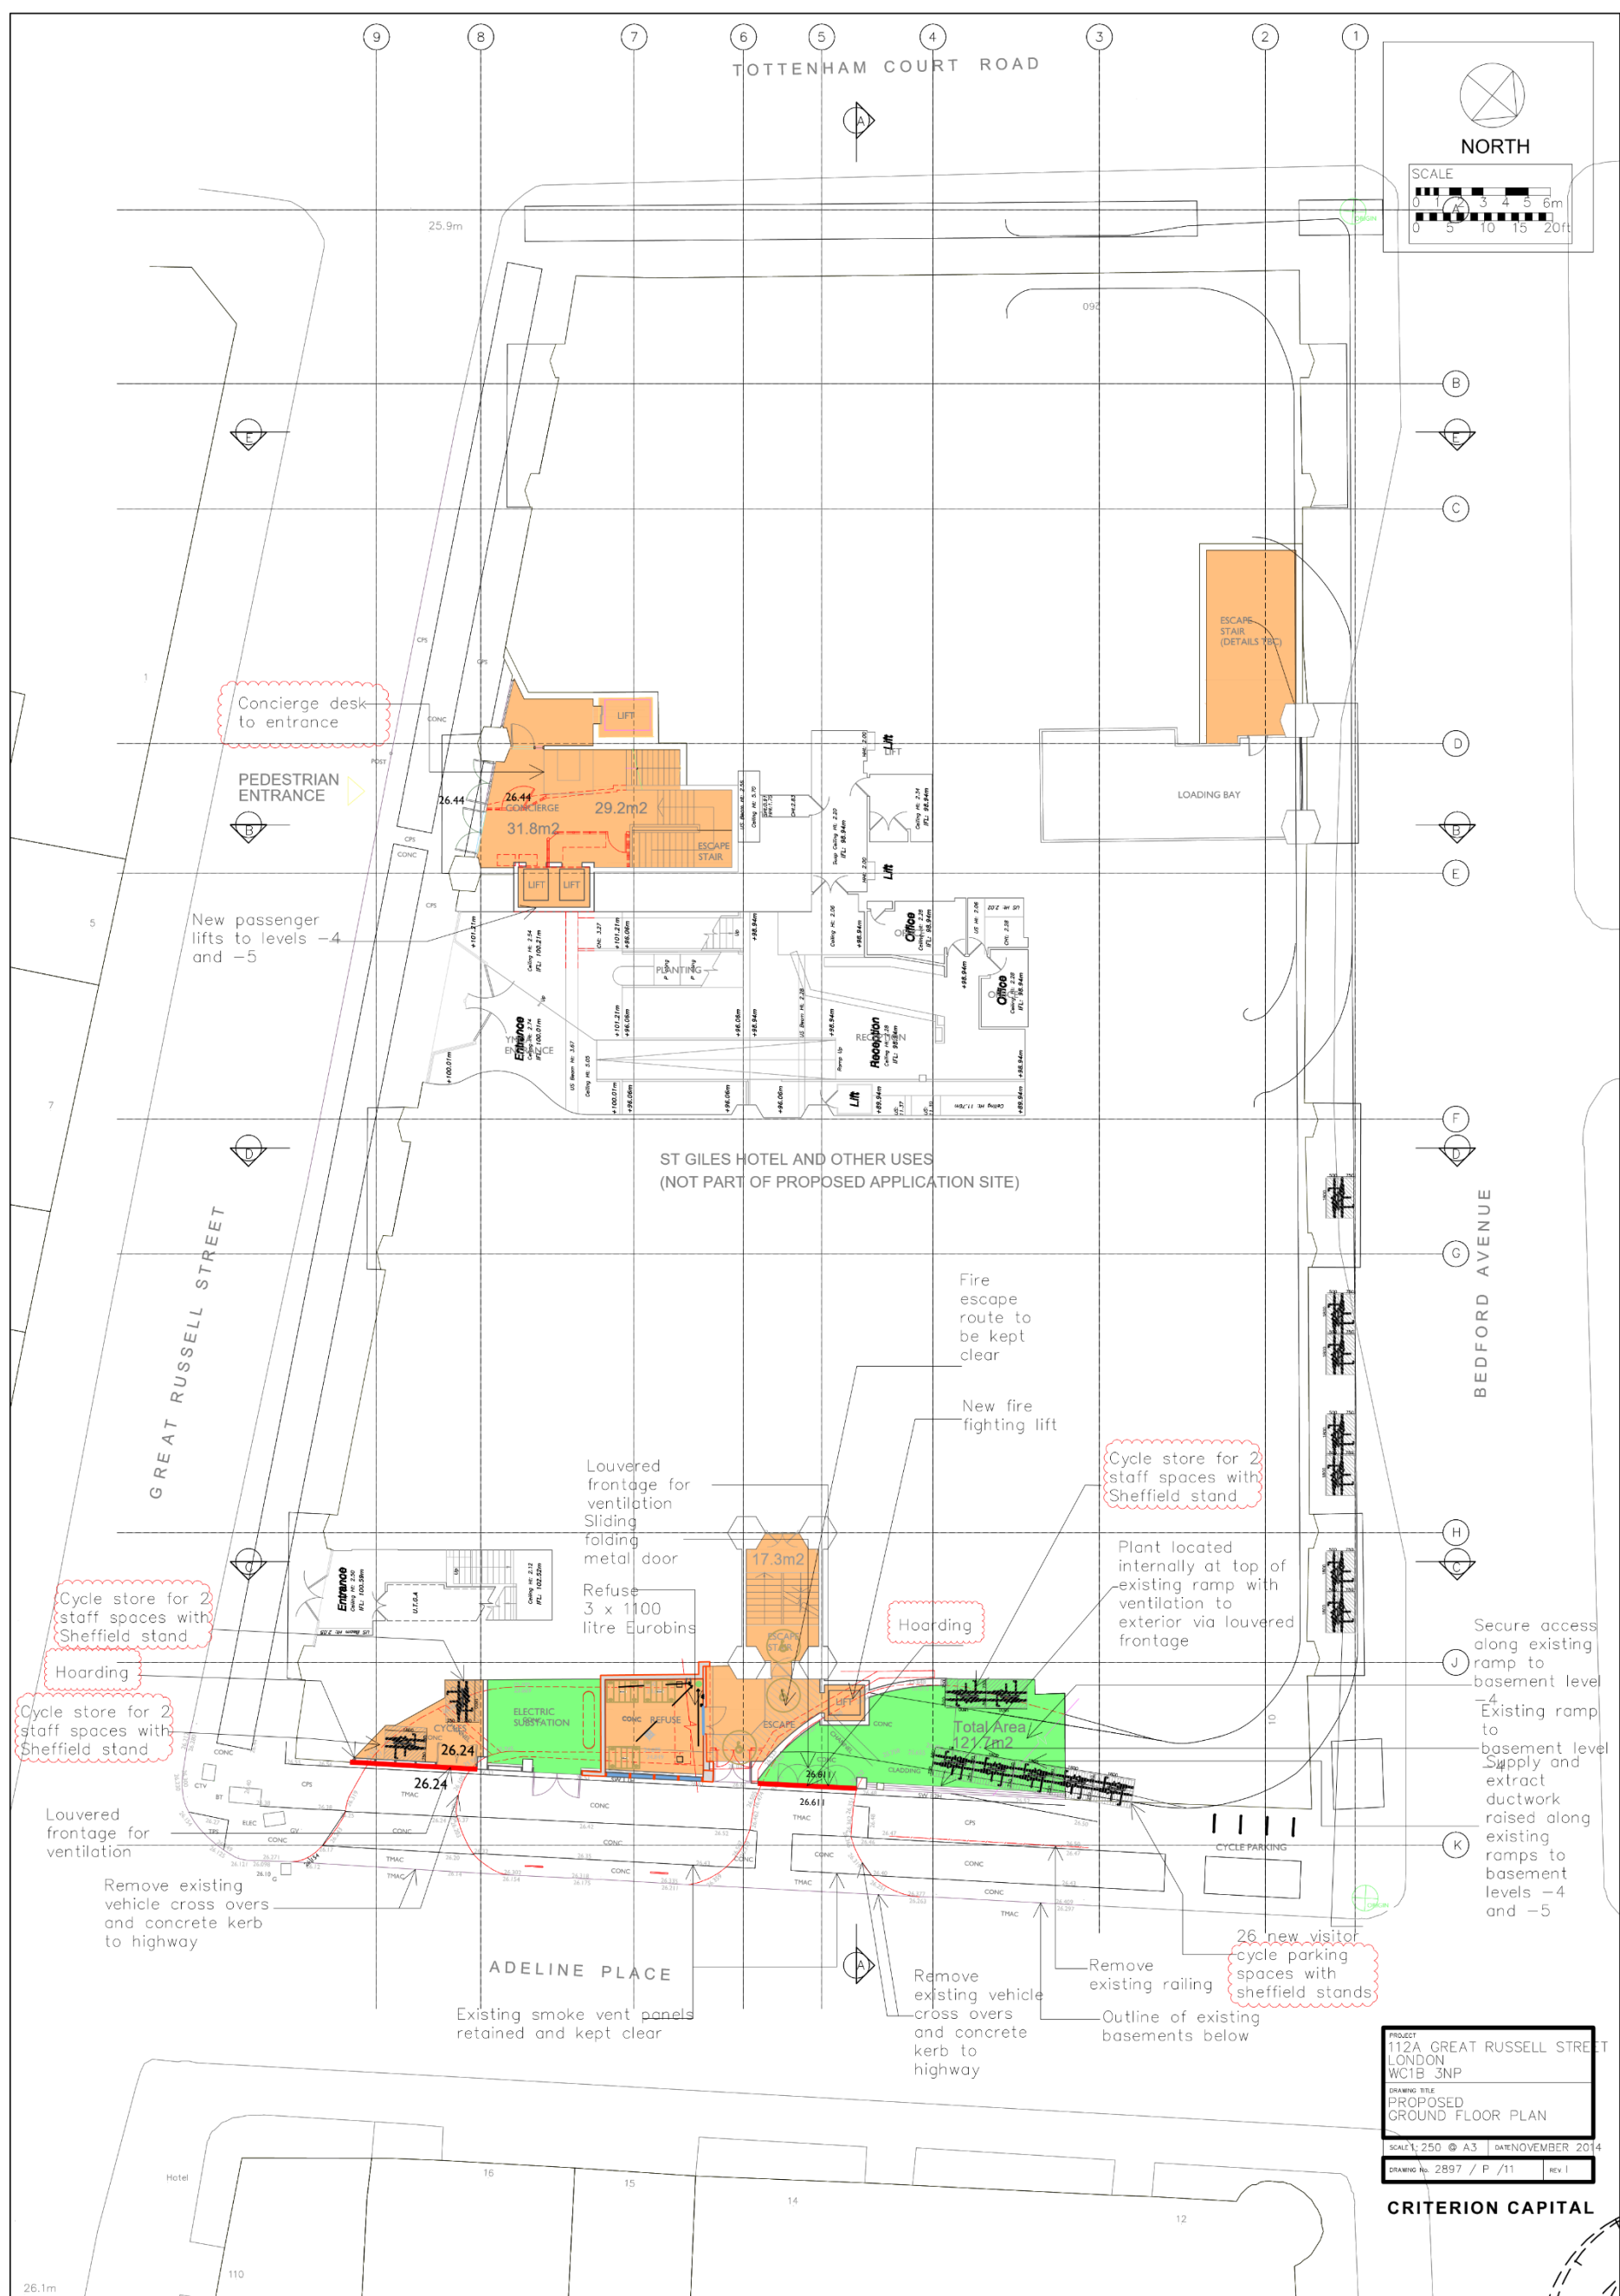

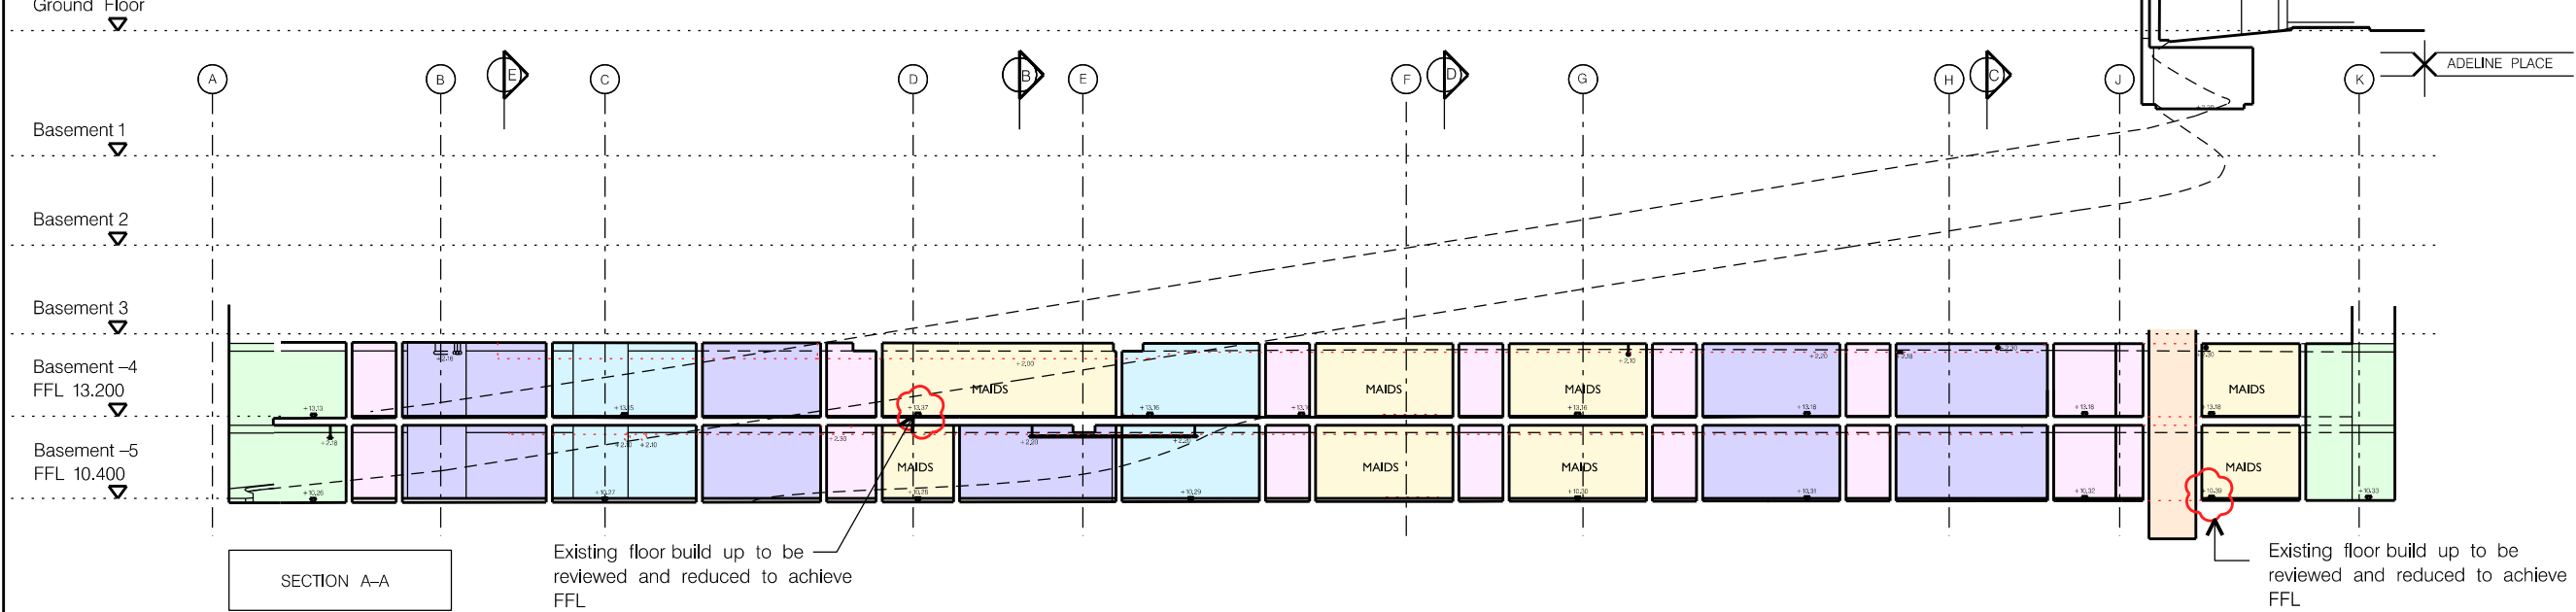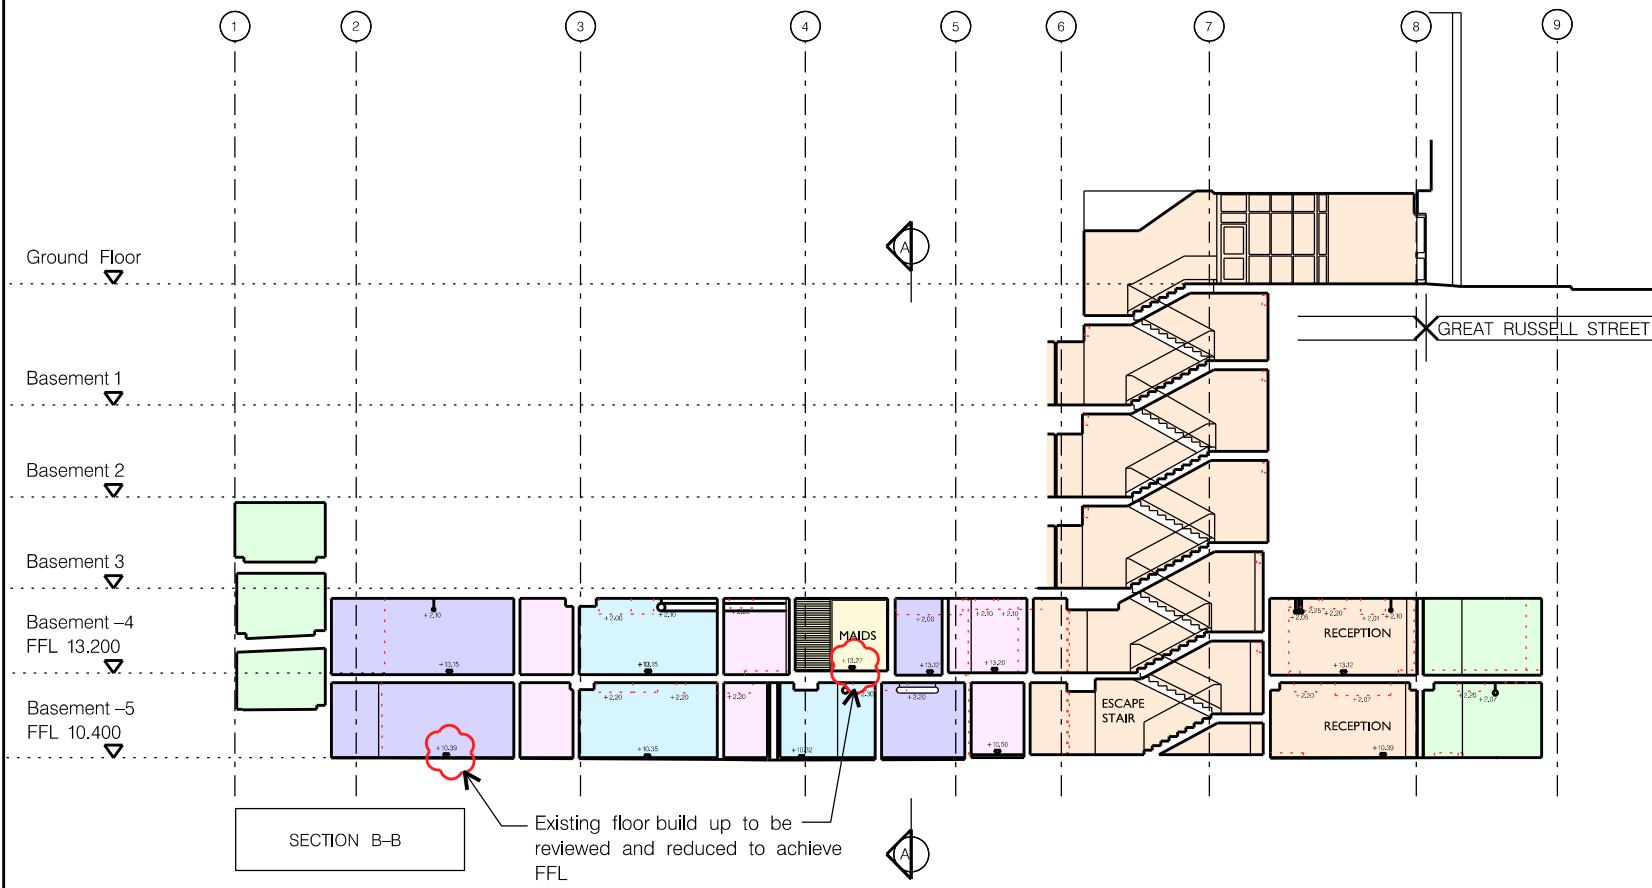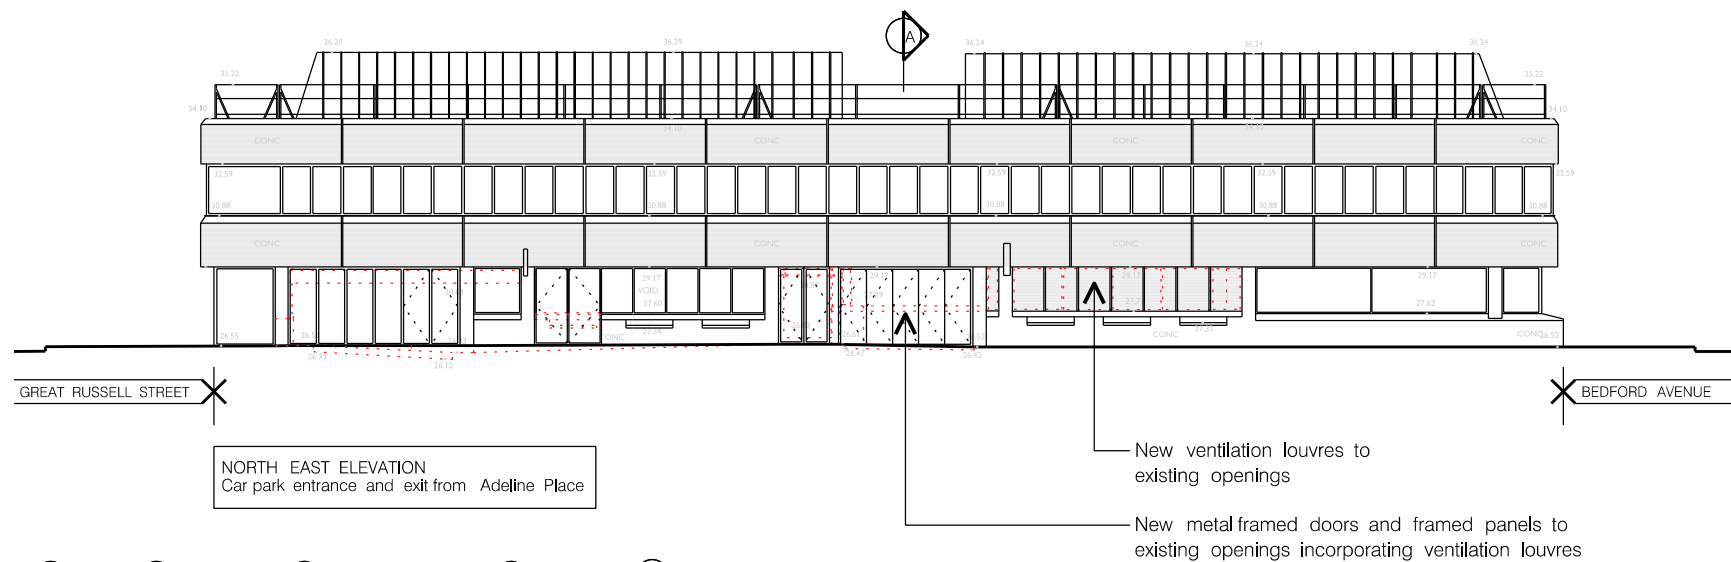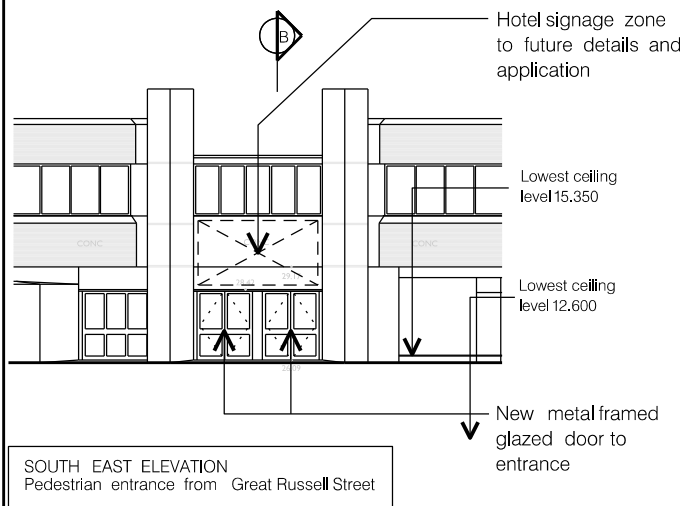



|   |                                                |          |
|---|------------------------------------------------|----------|
| <p>PROJECT</p> <p>112A GREAT RUSSELL STREET<br/>LONDON WC1B 3NP</p> <p>DRAWING TITLE</p> <p>PROPOSED SECTIONS A-A - B-B AND ELEVATIONS</p> <p>SCALE: 1:250 @ A3 DATE: NOVEMBER 2014</p> <p>DRAWING NO.: 2897 / P 17 REV: D</p> |                                                |          |
| REV.   | DESCRIPTION                                    | DATE     |
| D   | General Update                                 | 29/06/15 |
| C   | Revised following pre-application consultation | 27/09/15 |
| B   | Updated for pre-application consultation       | 19/02/15 |
| A   | Revised following MEP comments                 | 16/01/15 |

The drawing is the Copyright of Proun Architects. Any copying in part or whole must be with the written consent of Proun Architects. Information is to be obtained on the part of the user of this drawing. This drawing should not be used for any other purpose without the written consent of Proun Architects.

50 BOROUGH HIGH STREET  
 LONDON SE1 1LL  
 TEL: 020 1807 9700 FAX: 020 1807 9800  
 email: info@proun.co.uk

**PROUN**

ARCHITECTS DESIGNERS PLANNERS

 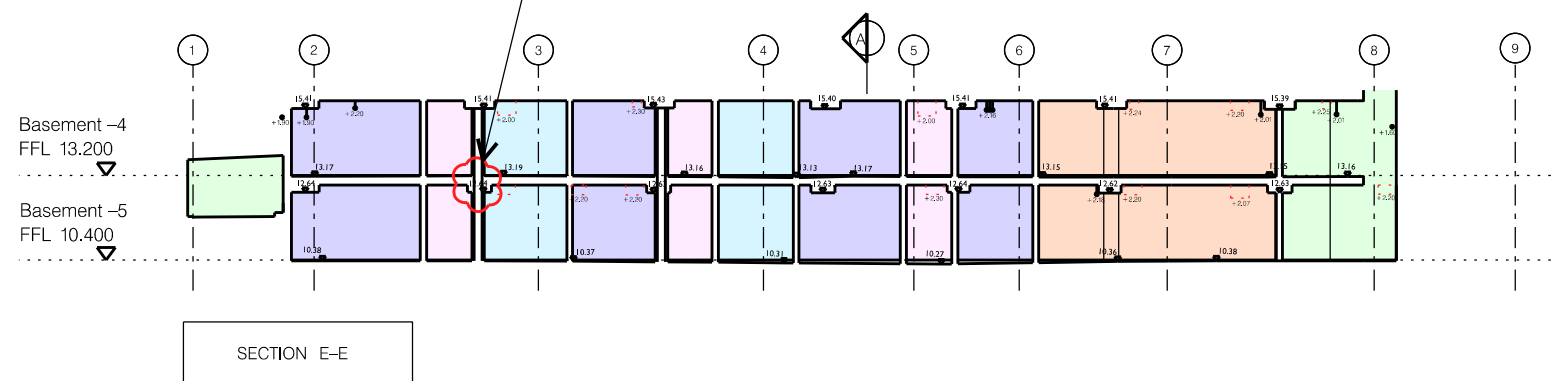

|             |   |                                  |
|-------------|---|----------------------------------|
| C<br>B<br>A | General Update<br>Revised following pre-application consultation<br>Updated for pre application consultation | 29/04/15<br>27/03/15<br>19/02/15 |
| REV.        | DESCRIPTION                                                                                                  | DATE                             |



|                                                            |                                                 |
|------------------------------------------------------------|-------------------------------------------------|
| PROJECT<br>112A GREAT RUSSELL STREET<br>LONDON<br>WC1B 3NP | DRAWING TITLE<br>PROPOSED<br>SECTIONS C-C - E-E |
|------------------------------------------------------------|-------------------------------------------------|

|                         |                   |
|-------------------------|-------------------|
| SCALE 1:200 @ A3        | DATE JANUARY 2015 |
| DRAWING No. 2897 / P 18 | REV. C            |

90 BOROUGH HIGH STREET  
LONDON SE1 1LL

Tel 020 7487 3100 Fax 020 7487 3860  
e-mail [proun@proun.co.uk](mailto:proun@proun.co.uk)

ARCHITECTS DESIGNERS PLANNERS

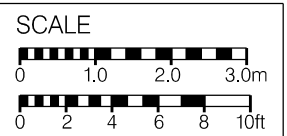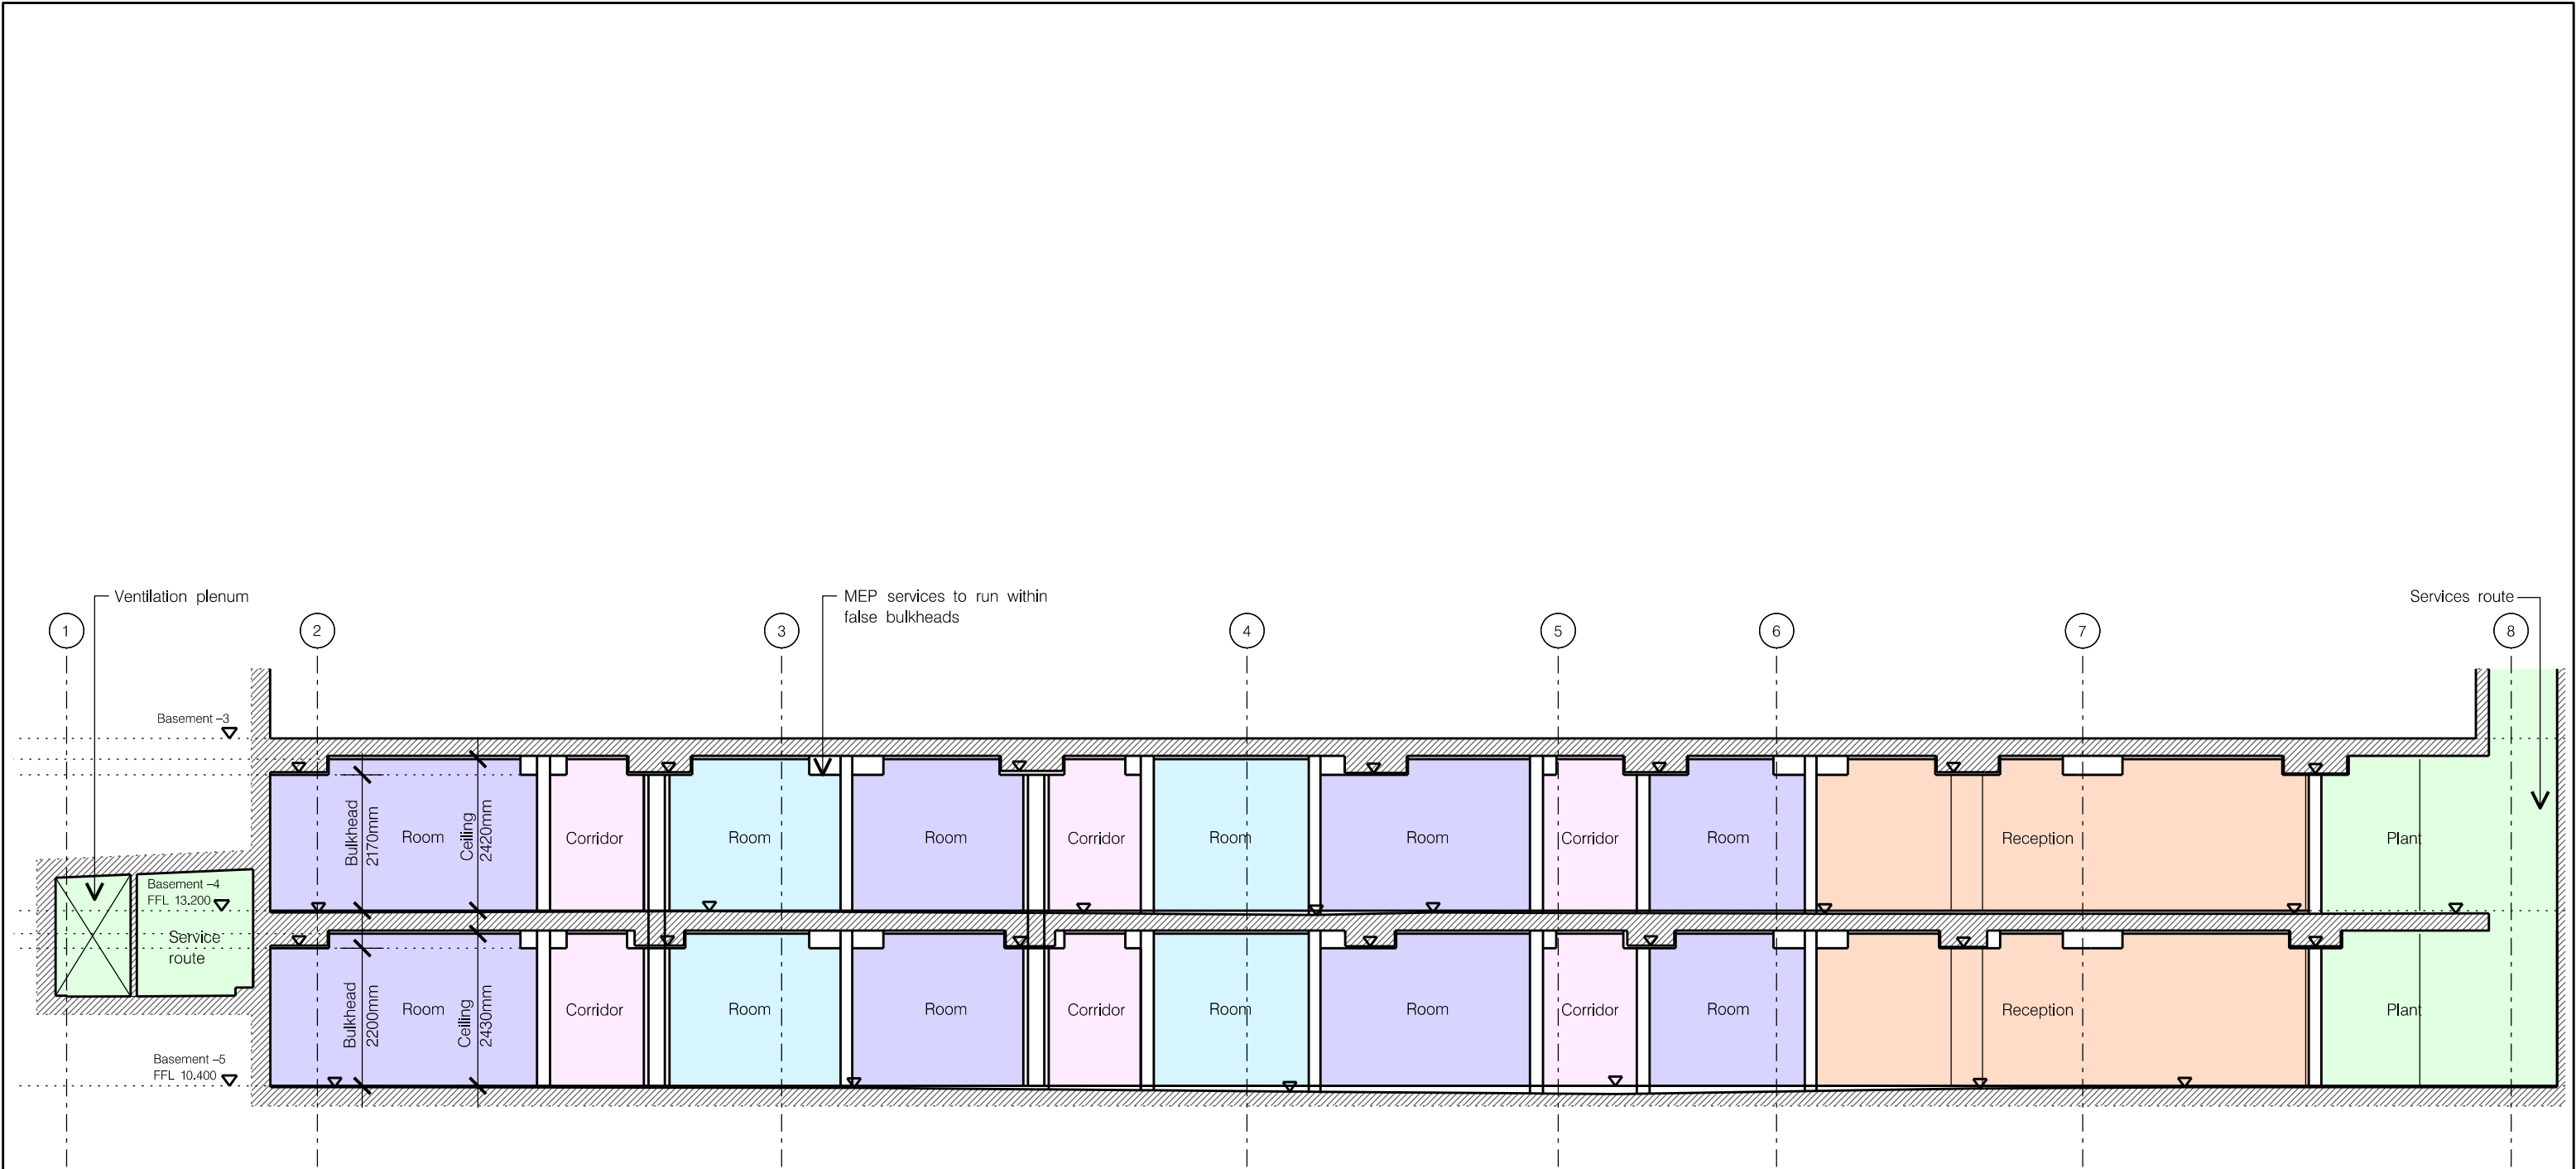

| REV. | DESCRIPTION                                    | DATE     |
|------|------------------------------------------------|----------|
| B    | General Update                                 | 29/04/15 |
| A    | Revised following pre-application consultation | 27/03/15 |

PROJECT  
112A GREAT RUSSELL STREET  
LONDON  
WC1B 3NP

DRAWING TITLE  
TYPICAL SECTION SHOWING  
CEILING HEIGHTS AND  
BULKHEADS FOR MEP SERVICES

SCALE: 1:100 @ A3 DATE: FEBRUARY 2015


DRAWING NO.: 2897 /P /19 REC: B

50 BOROUGH HIGH STREET  
LONDON SE1 1LL  
14 000 460 3700 FAX 020 7460 3800  
www.proun.co.uk info@proun.co.uk

**PROUN**

ARCHITECTS DESIGNERS PLANNERS

North East Elevation: Adeline Place scale 1:200

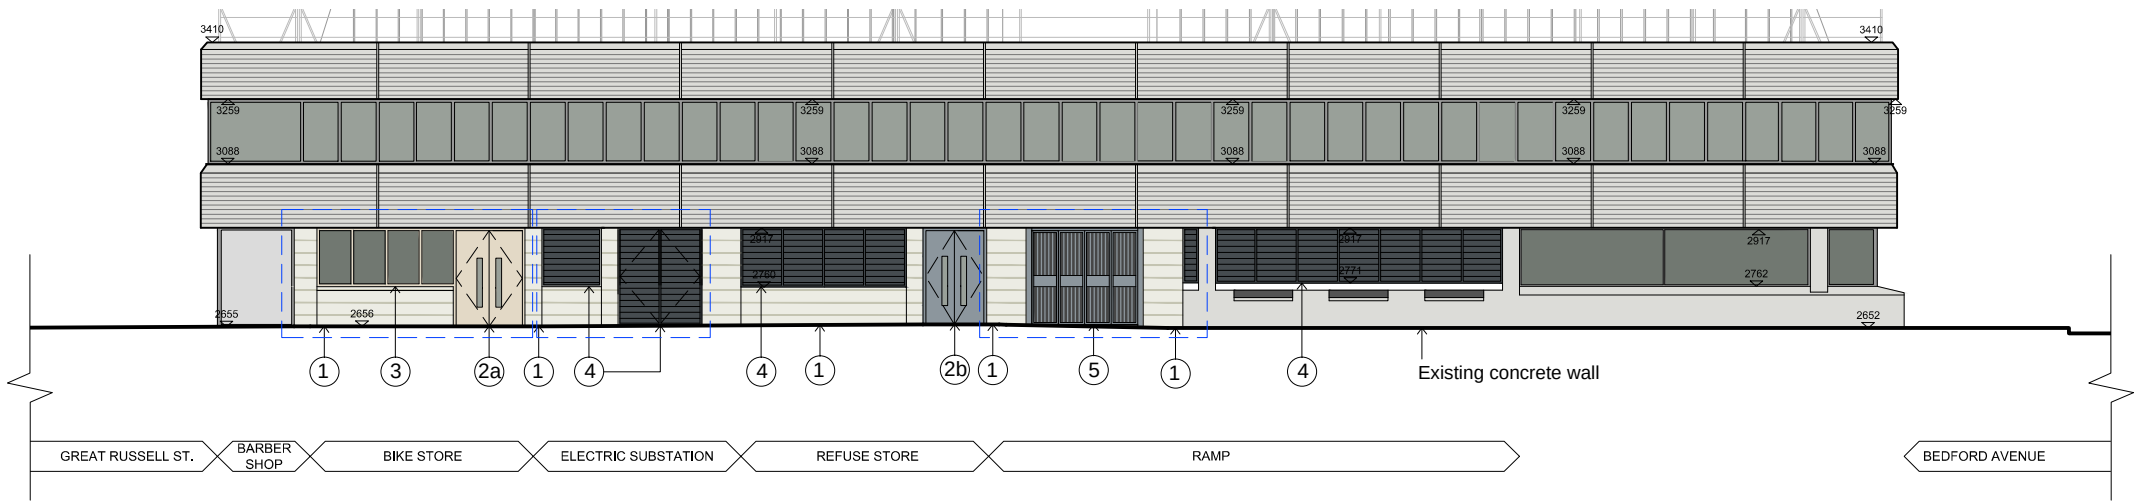

MATERIAL KEY

1

Equitone (tectiva) fibre cement cladding panels or similar - colour T10 Linen.

2

Steel doorset with vision panel.  
2a: Colour cream RAL 1015  
2b: Colour light grey RAL 7001

3

Aluminium framed window with frosted glass.  
Frame colour cream RAL 1015


4

Ventilation louvre panel and door.  
Frame dark grey RAL 7016


5

Bifolding metal security gates to ramp.  
Colour light grey RAL 7001


Bike Store Elevation scale 1:50

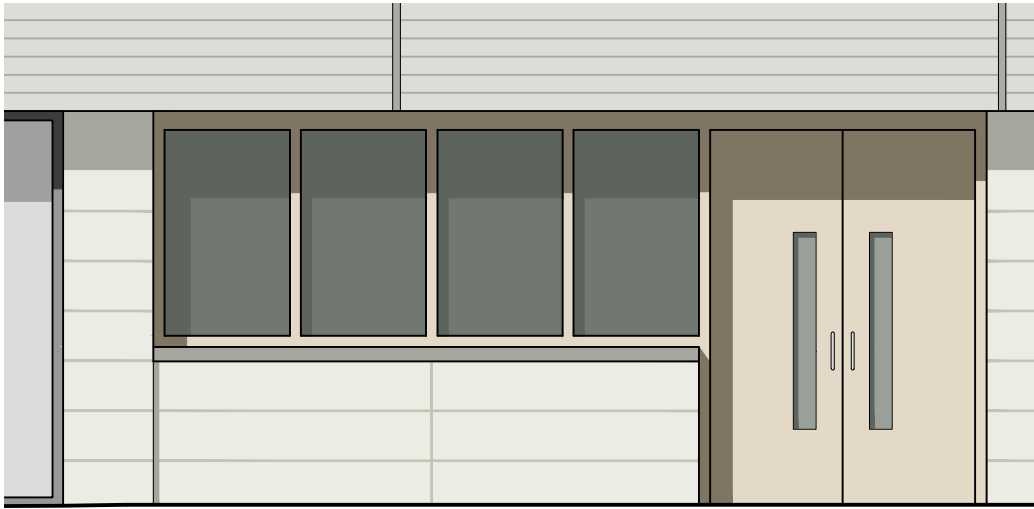

1 Equitone (tectiva) fibre cement cladding panels or similar - colour T10 Linen.

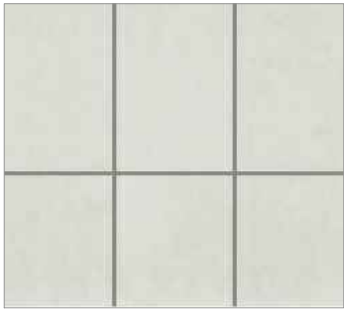

Fibre cement cladding to be used to mirror the proportion of the banding on the facade of the hotel building opposite, with a similar colour used.

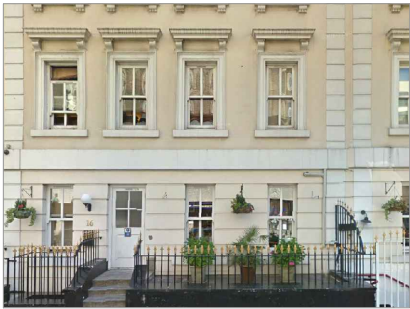


2 Steel doorset with vision panel.



4 Ventilation louvre panel and door. Colour dark grey RAL 7016



Ramp Entrance Gate Elevation scale 1:50

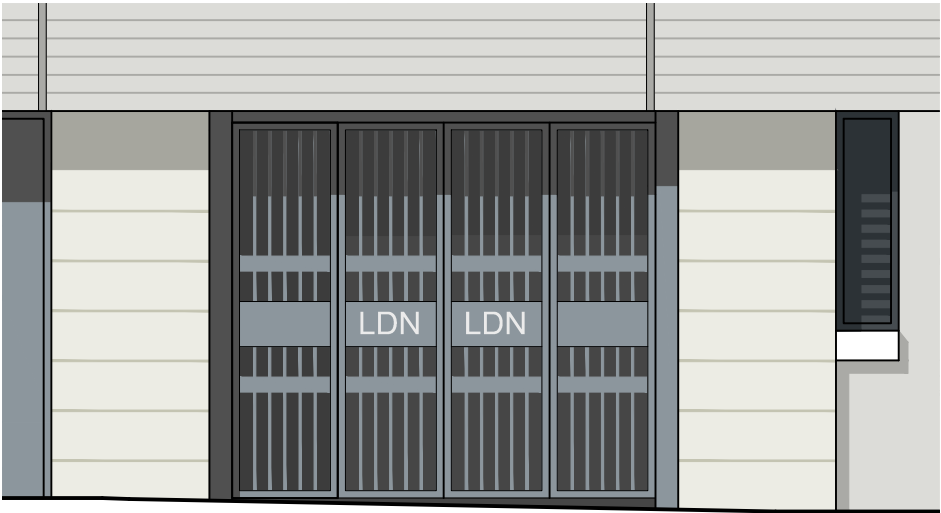


Branding for ramp entrance gate shown indicatively.

5 Bifolding metal security gates to ramp. Colour light grey RAL 7001



Example of gate to the service ramp.

| Rev | Date     | Version Description | Drm | Chk | <div>SAFETY, HEALTH AND ENVIRONMENTAL INFORMATION</div> <div>In addition to the hazards/risks normally associated with the types of work detailed on this drawing, refer to Designers Risk Assessment, note the following:</div> <div>It is assumed that all works will be carried out by a competent contractor working, where appropriate, to an approved method statement</div> <div>Use Dimensions - DO NOT SCALE</div> <div>Contractors Must Verify All Dimensions On Site Before Starting Work</div> <div>This Drawing Is Copyright</div> | <div>Client Logo</div> <div><div><div></div><div>dmwr</div><div>Architects</div></div><div>DMWR Architects Limited<br/>16-18 Hatton Garden<br/>London EC1N 6AT</div><div>t: 0207 870 3779<br/>e: mail@dmwr.co.uk<br/>www.dmw.co.uk</div></div> | Client                                                                     | Drawing Status                      | North               |                  |                     |
|-----|----------|---------------------|-----|-----|---|---|----------------------------------------------------------------------------|-------------------------------------|---------------------|------------------|---------------------|
| P1  | 10.12.15 | Colours amended.    | EN  | JN  |   |   | Criterion Capital                                                          | Planning Issue                      |                     | DMWR Job No.     |                     |
|     |          |                     |     |     |   |   | Project Name:<br>112A Great Russell Street<br>London, WC1B 3NP             | Drawing Details<br>SFILES<br>SDATES | 3233                |                  |                     |
|     |          |                     |     |     |   |   | Drawing Title:<br><div>PROPOSED ELEVATIONS:<br/>North East Elevation</div> | Drawn By<br>EN                      | Drawn Date<br>12/15 | Checked By<br>JN | Scale @ A3<br>1:100 |
|     |          |                     |     |     |   |   | Drawing Number<br>DMWR/A3/3233/PL-00300                                    |                                     |                     | Revision<br>P1   |                     |

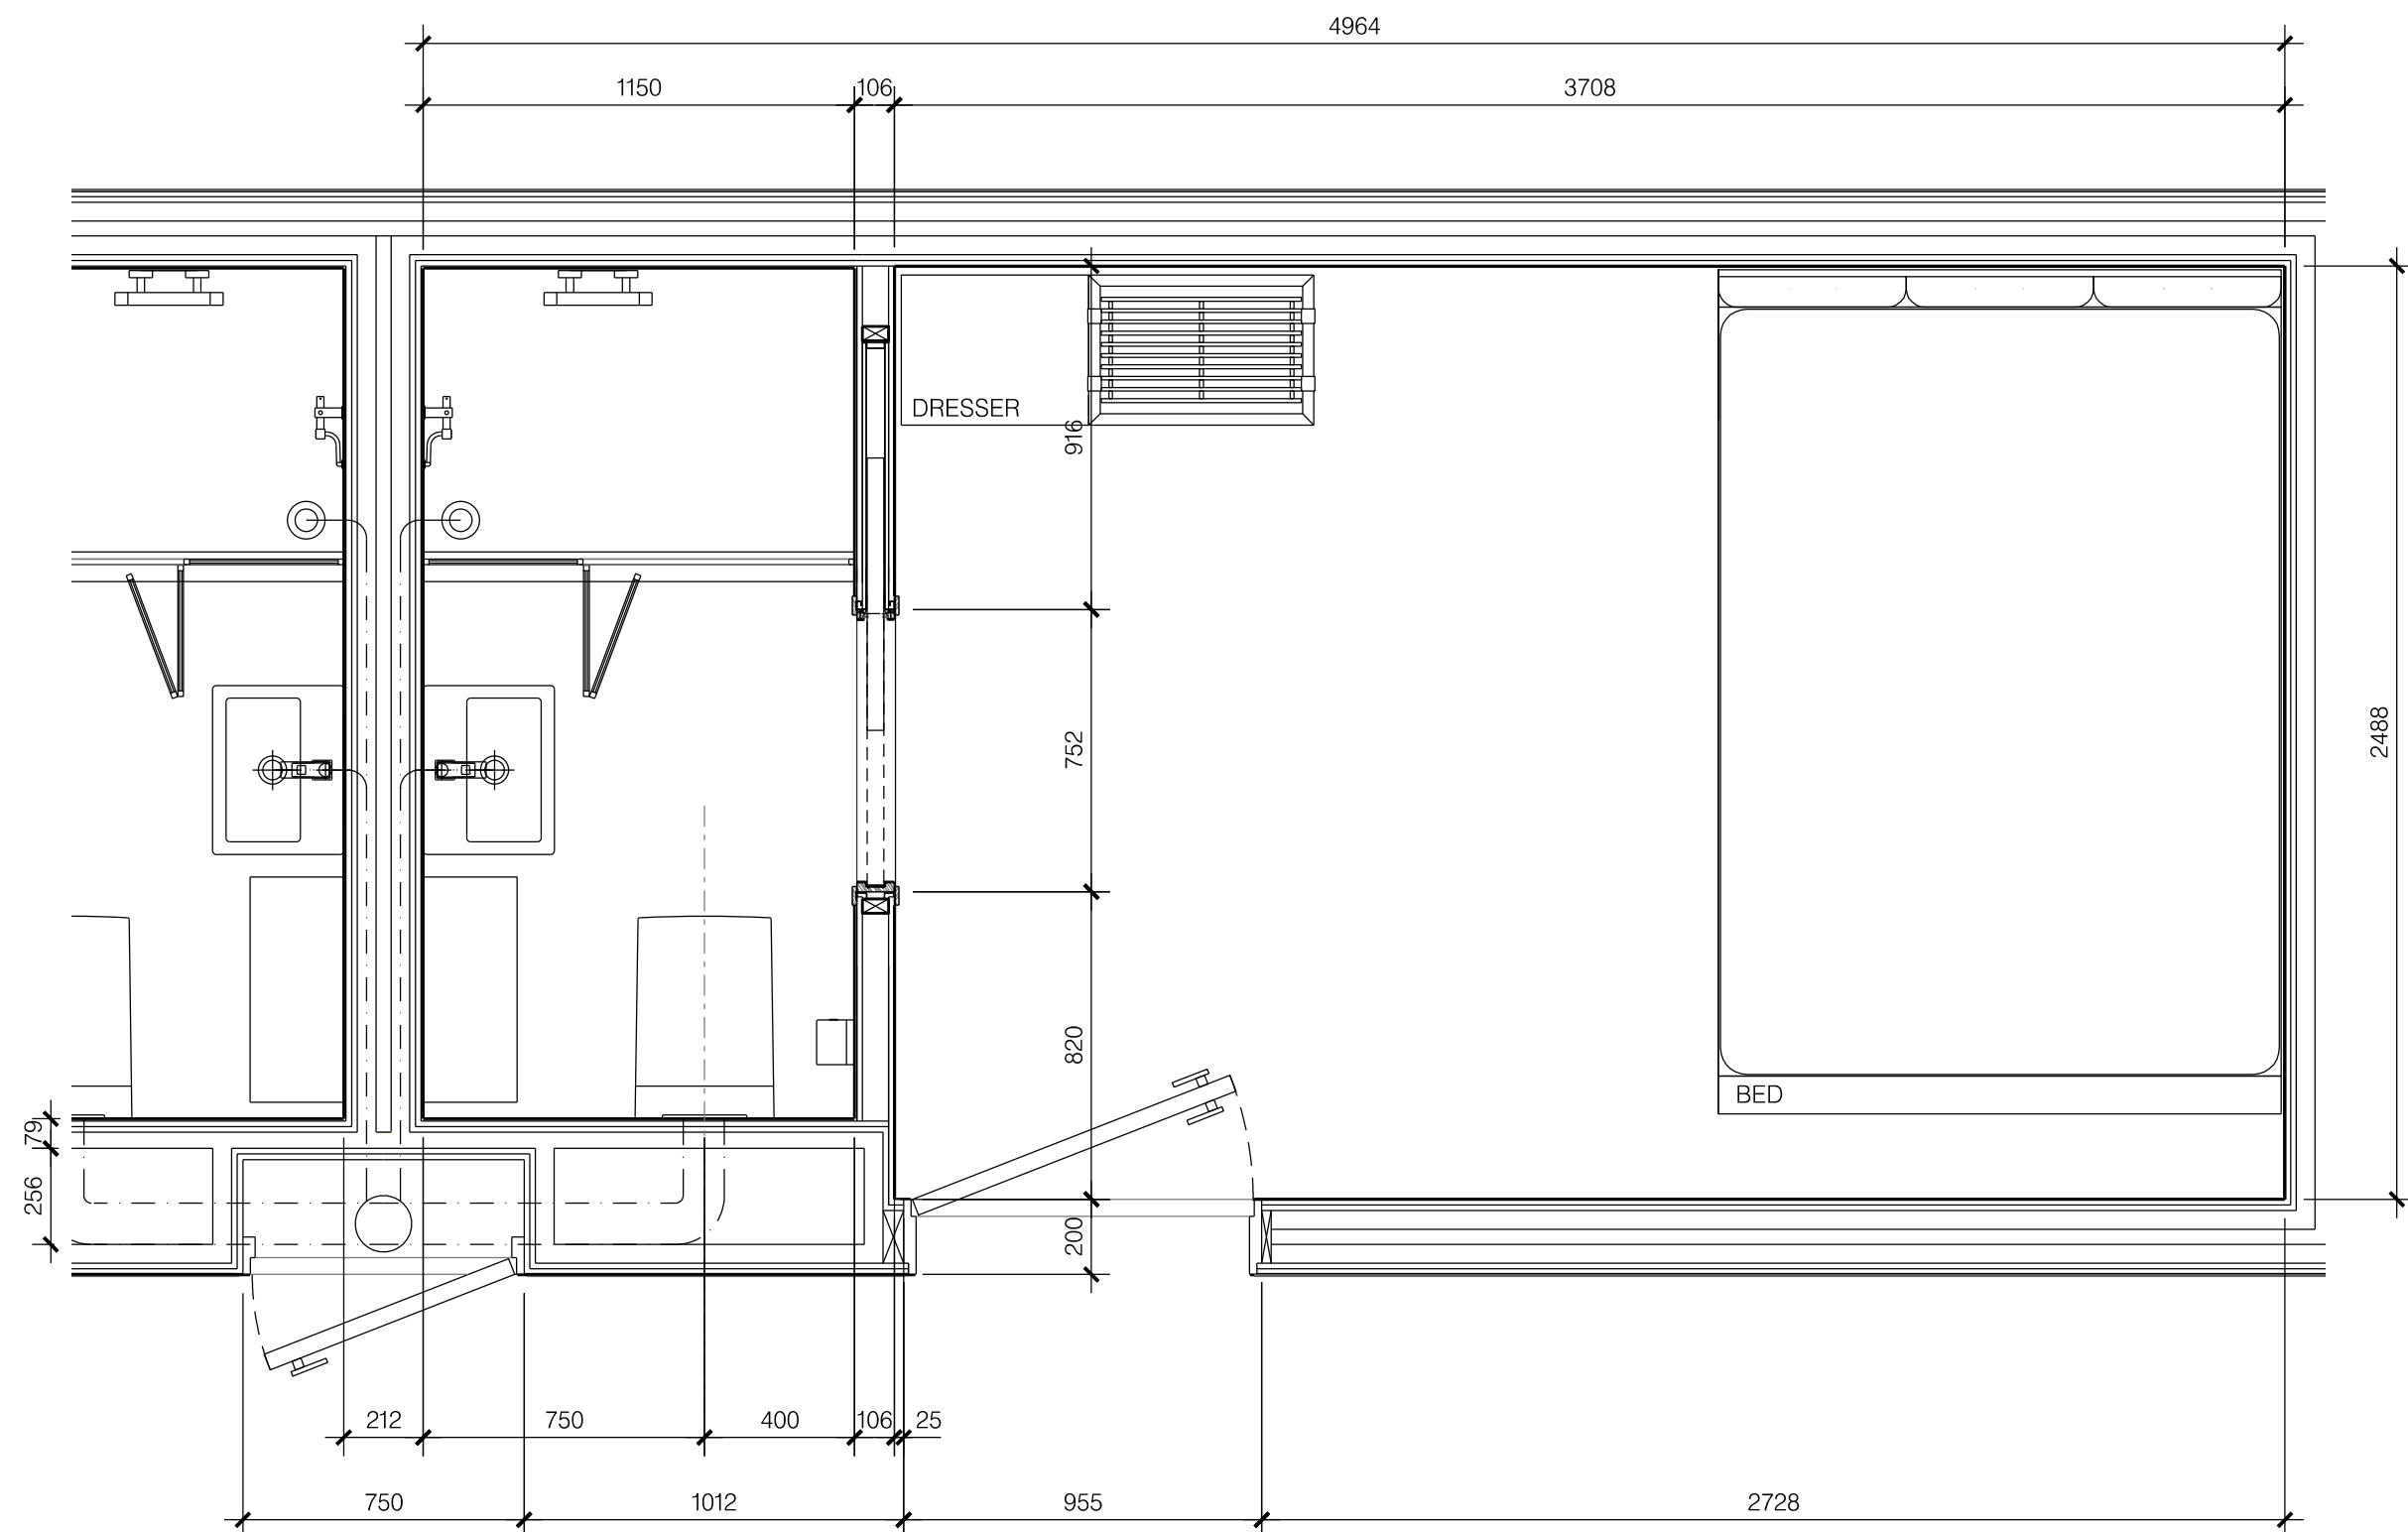

| REV. | DESCRIPTION | DATE |
|------|-------------|------|
|      |             |      |

PROJECT  
112A GREAT RUSSELL STREET  
LONDON WC1B 3NP

|                 |                 |
|-----------------|-----------------|
| SCALE 1:20 @ A3 | DATE APRIL 2015 |
|-----------------|-----------------|

This drawing is the Copyright of Proun Architects, any copying in part or whole must be with the approval or writing of Proun Architects. It shall not be checked on site prior to commencement of work. This drawing shall not be used for any other purpose. This drawing is to be read in conjunction with all associated scheme documentation



90 BURGESS HIGH STREET  
LONDON SE1 1LL

**PROUN**

Tel: 020 7487 3700 Fax: 020 7487 3800  
email: proun@proun.co.uk

ARCHITECTS DESIGNERS PLANNERS



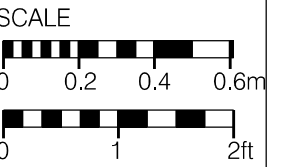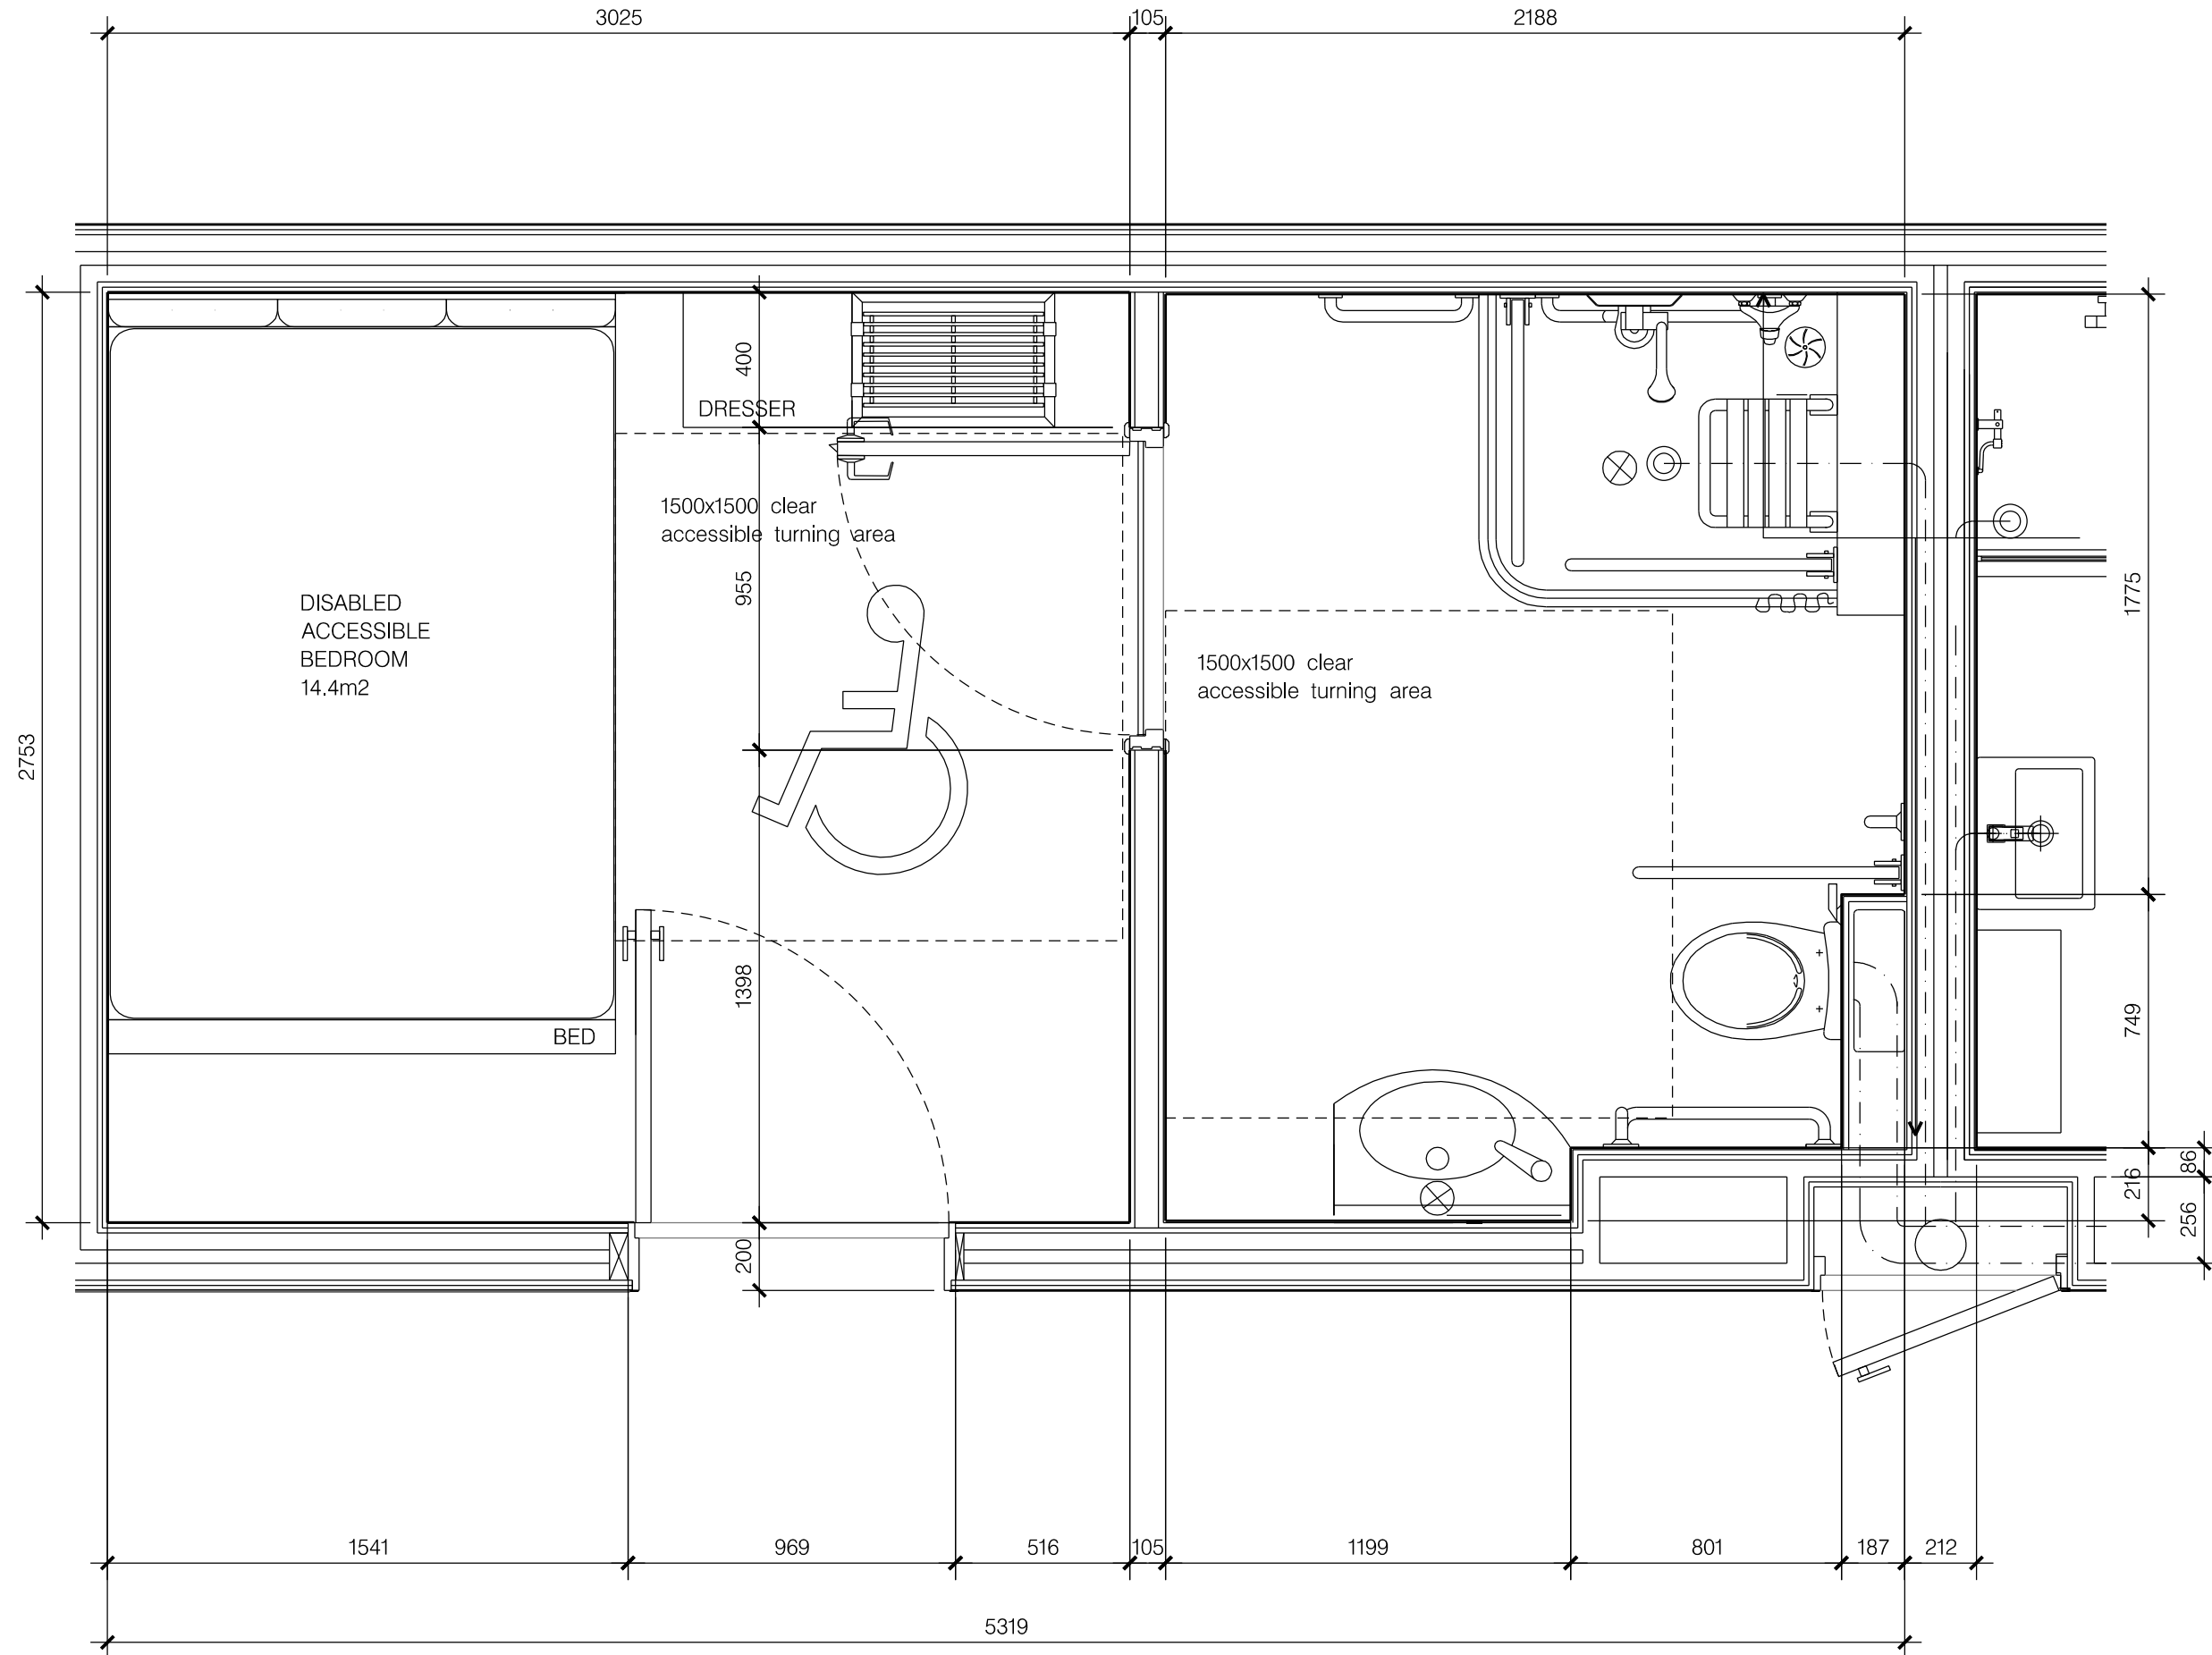

| REV. | DESCRIPTION | DATE |
|------|-------------|------|
|      |             |      |

PROJECT  
112A GREAT RUSSELL STREET  
LONDON WC1B 3NP

DRAWING TITLE  
PROPOSED DISABLED  
ACCESSIBLE BEDROOM  
GENERAL ARRANGEMENT PLAN

SCALE: 1:20 @ A3 DATE: APRIL 2015

DRAWING NO.: 2897 /P /32

14 BOROUGH HIGH STREET  
LONDON SE1 1LL  
TEL: 020 7407 2700 FAX: 020 7407 3800  
WWW.PROUNARCHITECTS.CO.UK

**PROUN**  
ARCHITECTS DESIGNERS PLANNERS