


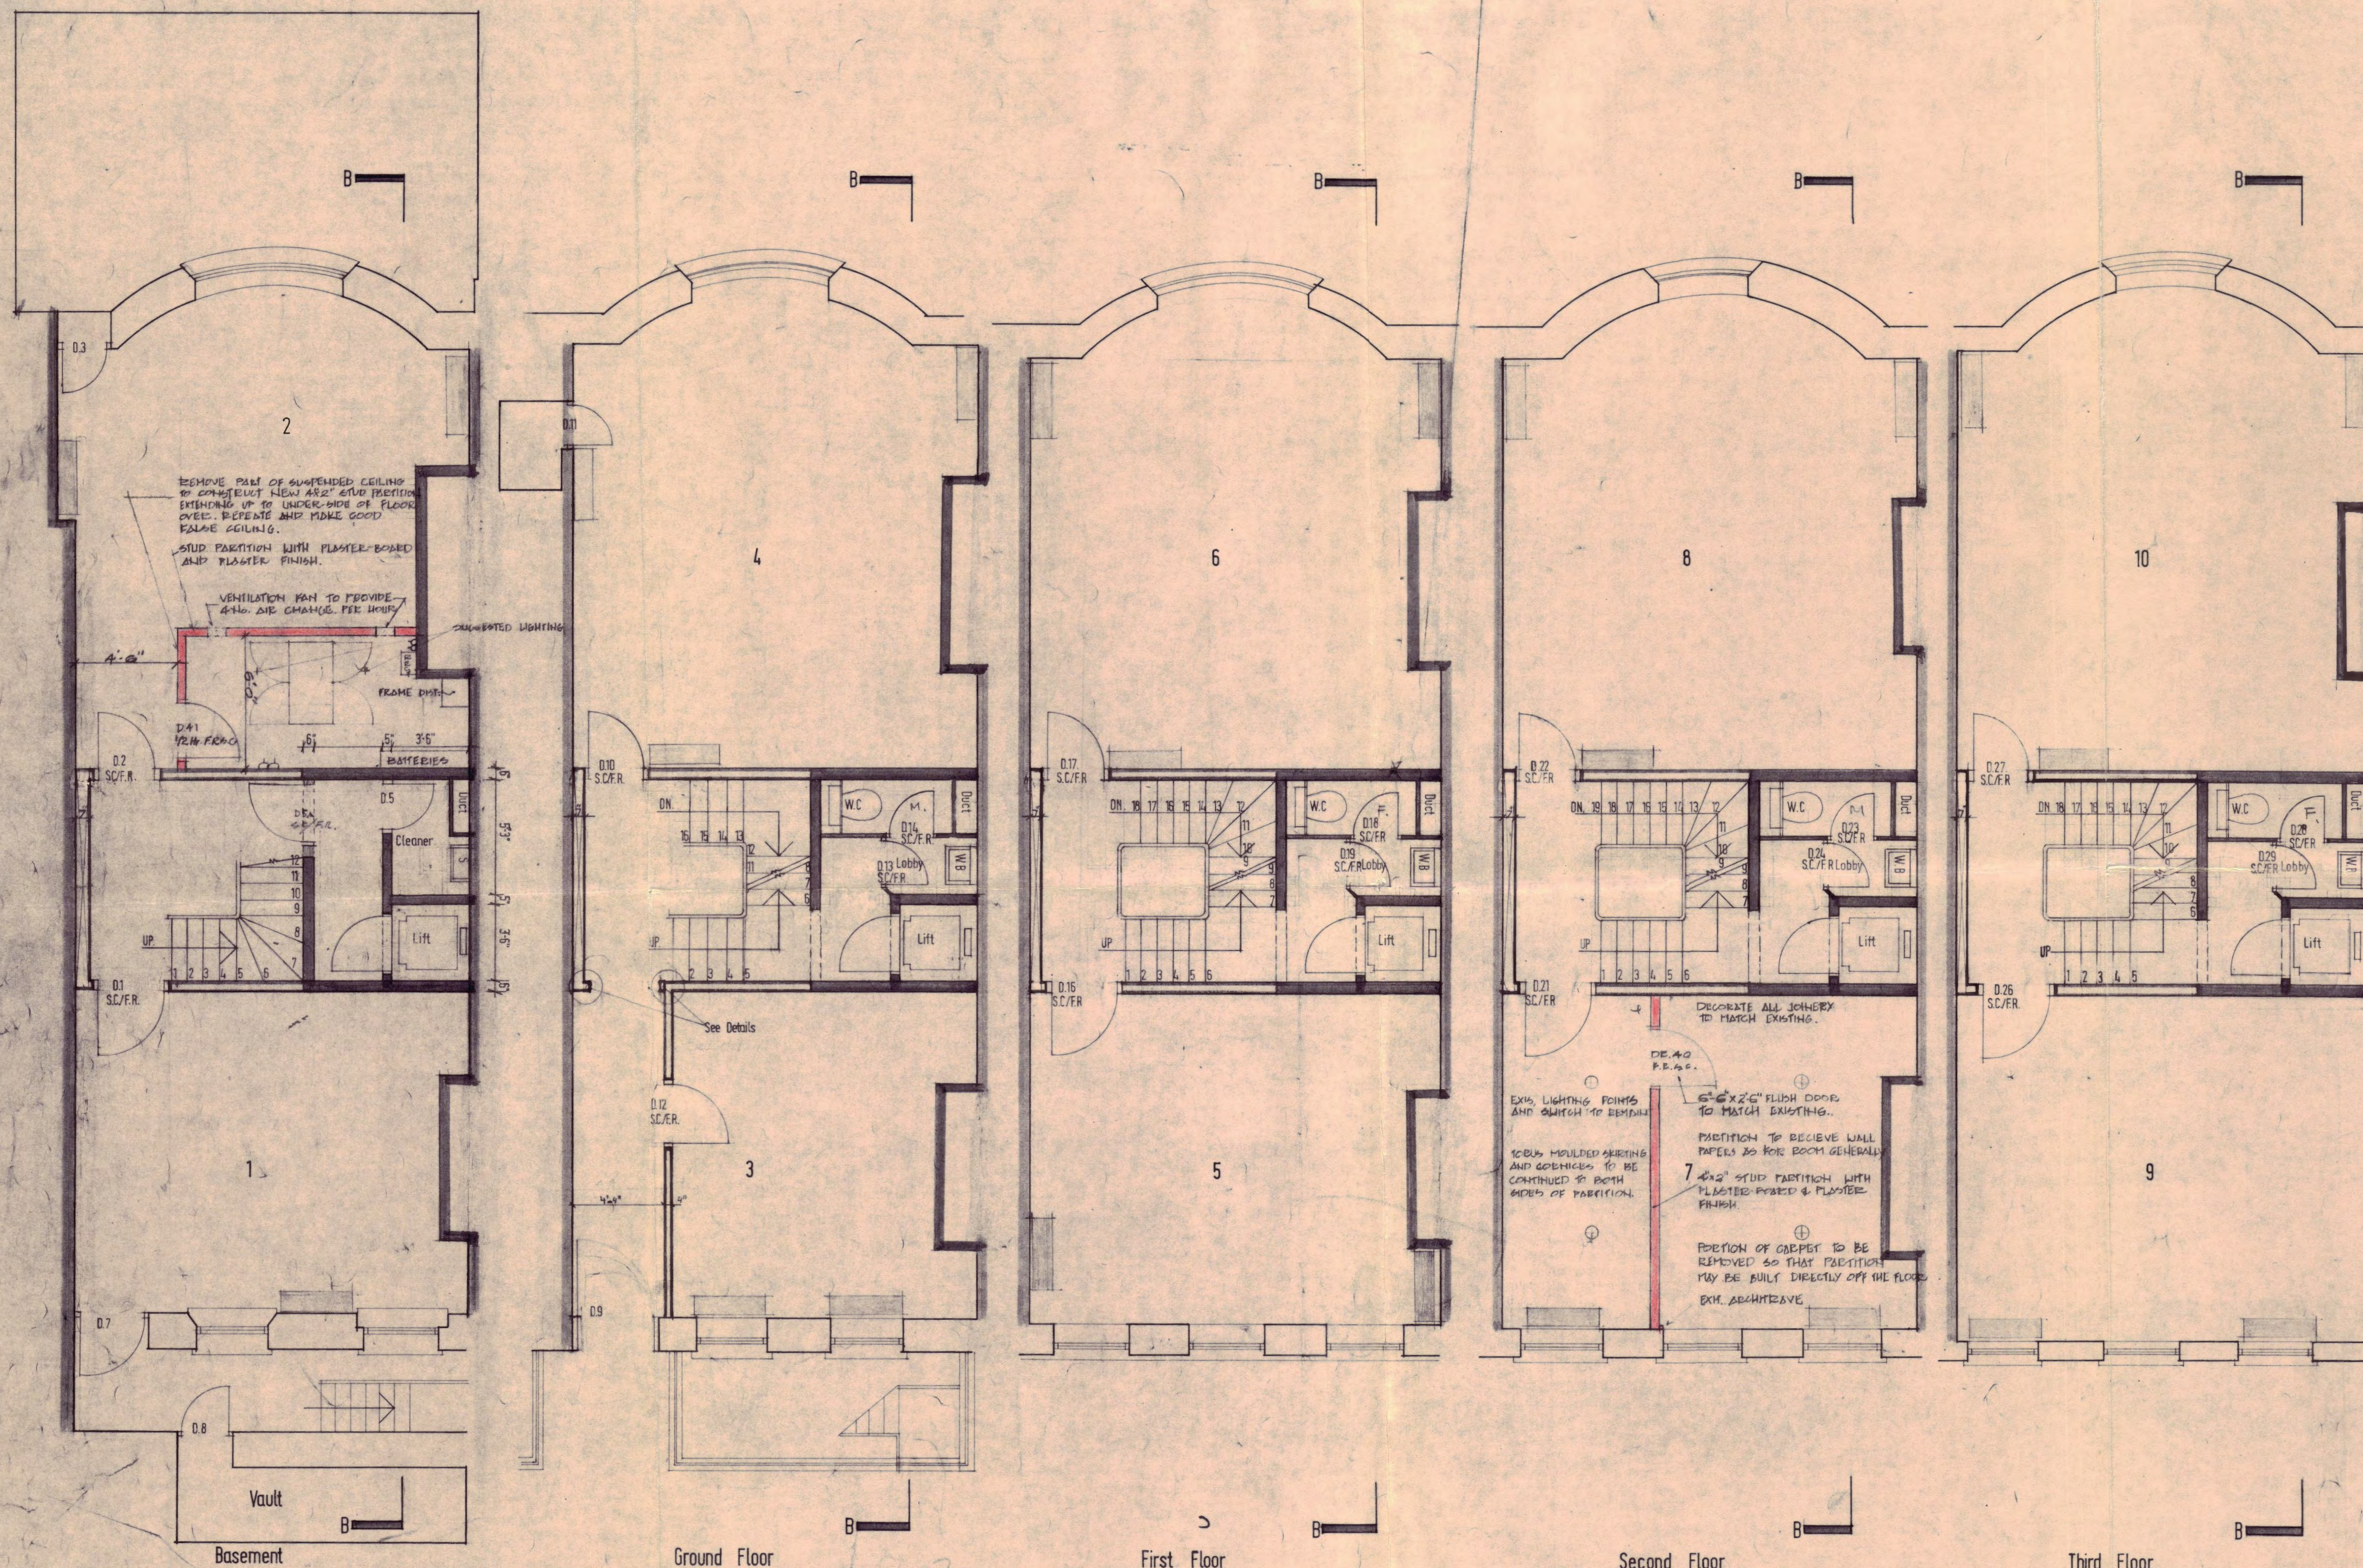

LONDON BOROUGH OF CROYDON  
PLANS APPROVED  
16 SEP 1973  
ON BEHALF OF THE COUNCIL

CTP/N14/23/E/HB 1048

| M                                                                                              | DR. 401 IN BASEMENT AND DEAD IN SECOND FLOOR ADDED.      | 15-1-74      |
|------------------------------------------------------------------------------------------------|----------------------------------------------------------|--------------|
| L                                                                                              | NEW STUD PARTITIONS ADDED ON BASEMENT & SECOND FLOOR.    | 3-4-74       |
| K                                                                                              | Wall line in the staircase revised.                      | 5-3-74       |
| J                                                                                              | DSA AT BASEMENT ADDED. STAR PLAN AT 3RD FLOOR CORRECTED. | 23-1-74      |
| H                                                                                              | CHIMNEY STACKS SHOWN.                                    | 21-1-74      |
| G                                                                                              | Redrawn.                                                 | 19-12-73     |
| Revision                                                                                       |                                                          | DATE         |
| contract title                                                                                 | drawing title                                            | scale        |
| 22. Southampton Place                                                                          | Basement, Ground, First, Second and Third Floor Plans.   | 1/8" = 1'-0" |
| TP Bennett & Son<br>Chartered Architects<br>246 High Holborn WC1V 7DU<br>Telephone 01 405 9277 | contract drawing number                                  | date         |
| 3419                                                                                           | 1                                                        | Dec. 73      |
|                                                                                                |                                                          | drawn R.P.   |
|                                                                                                |                                                          | revision     |
|                                                                                                |                                                          | 11           |