



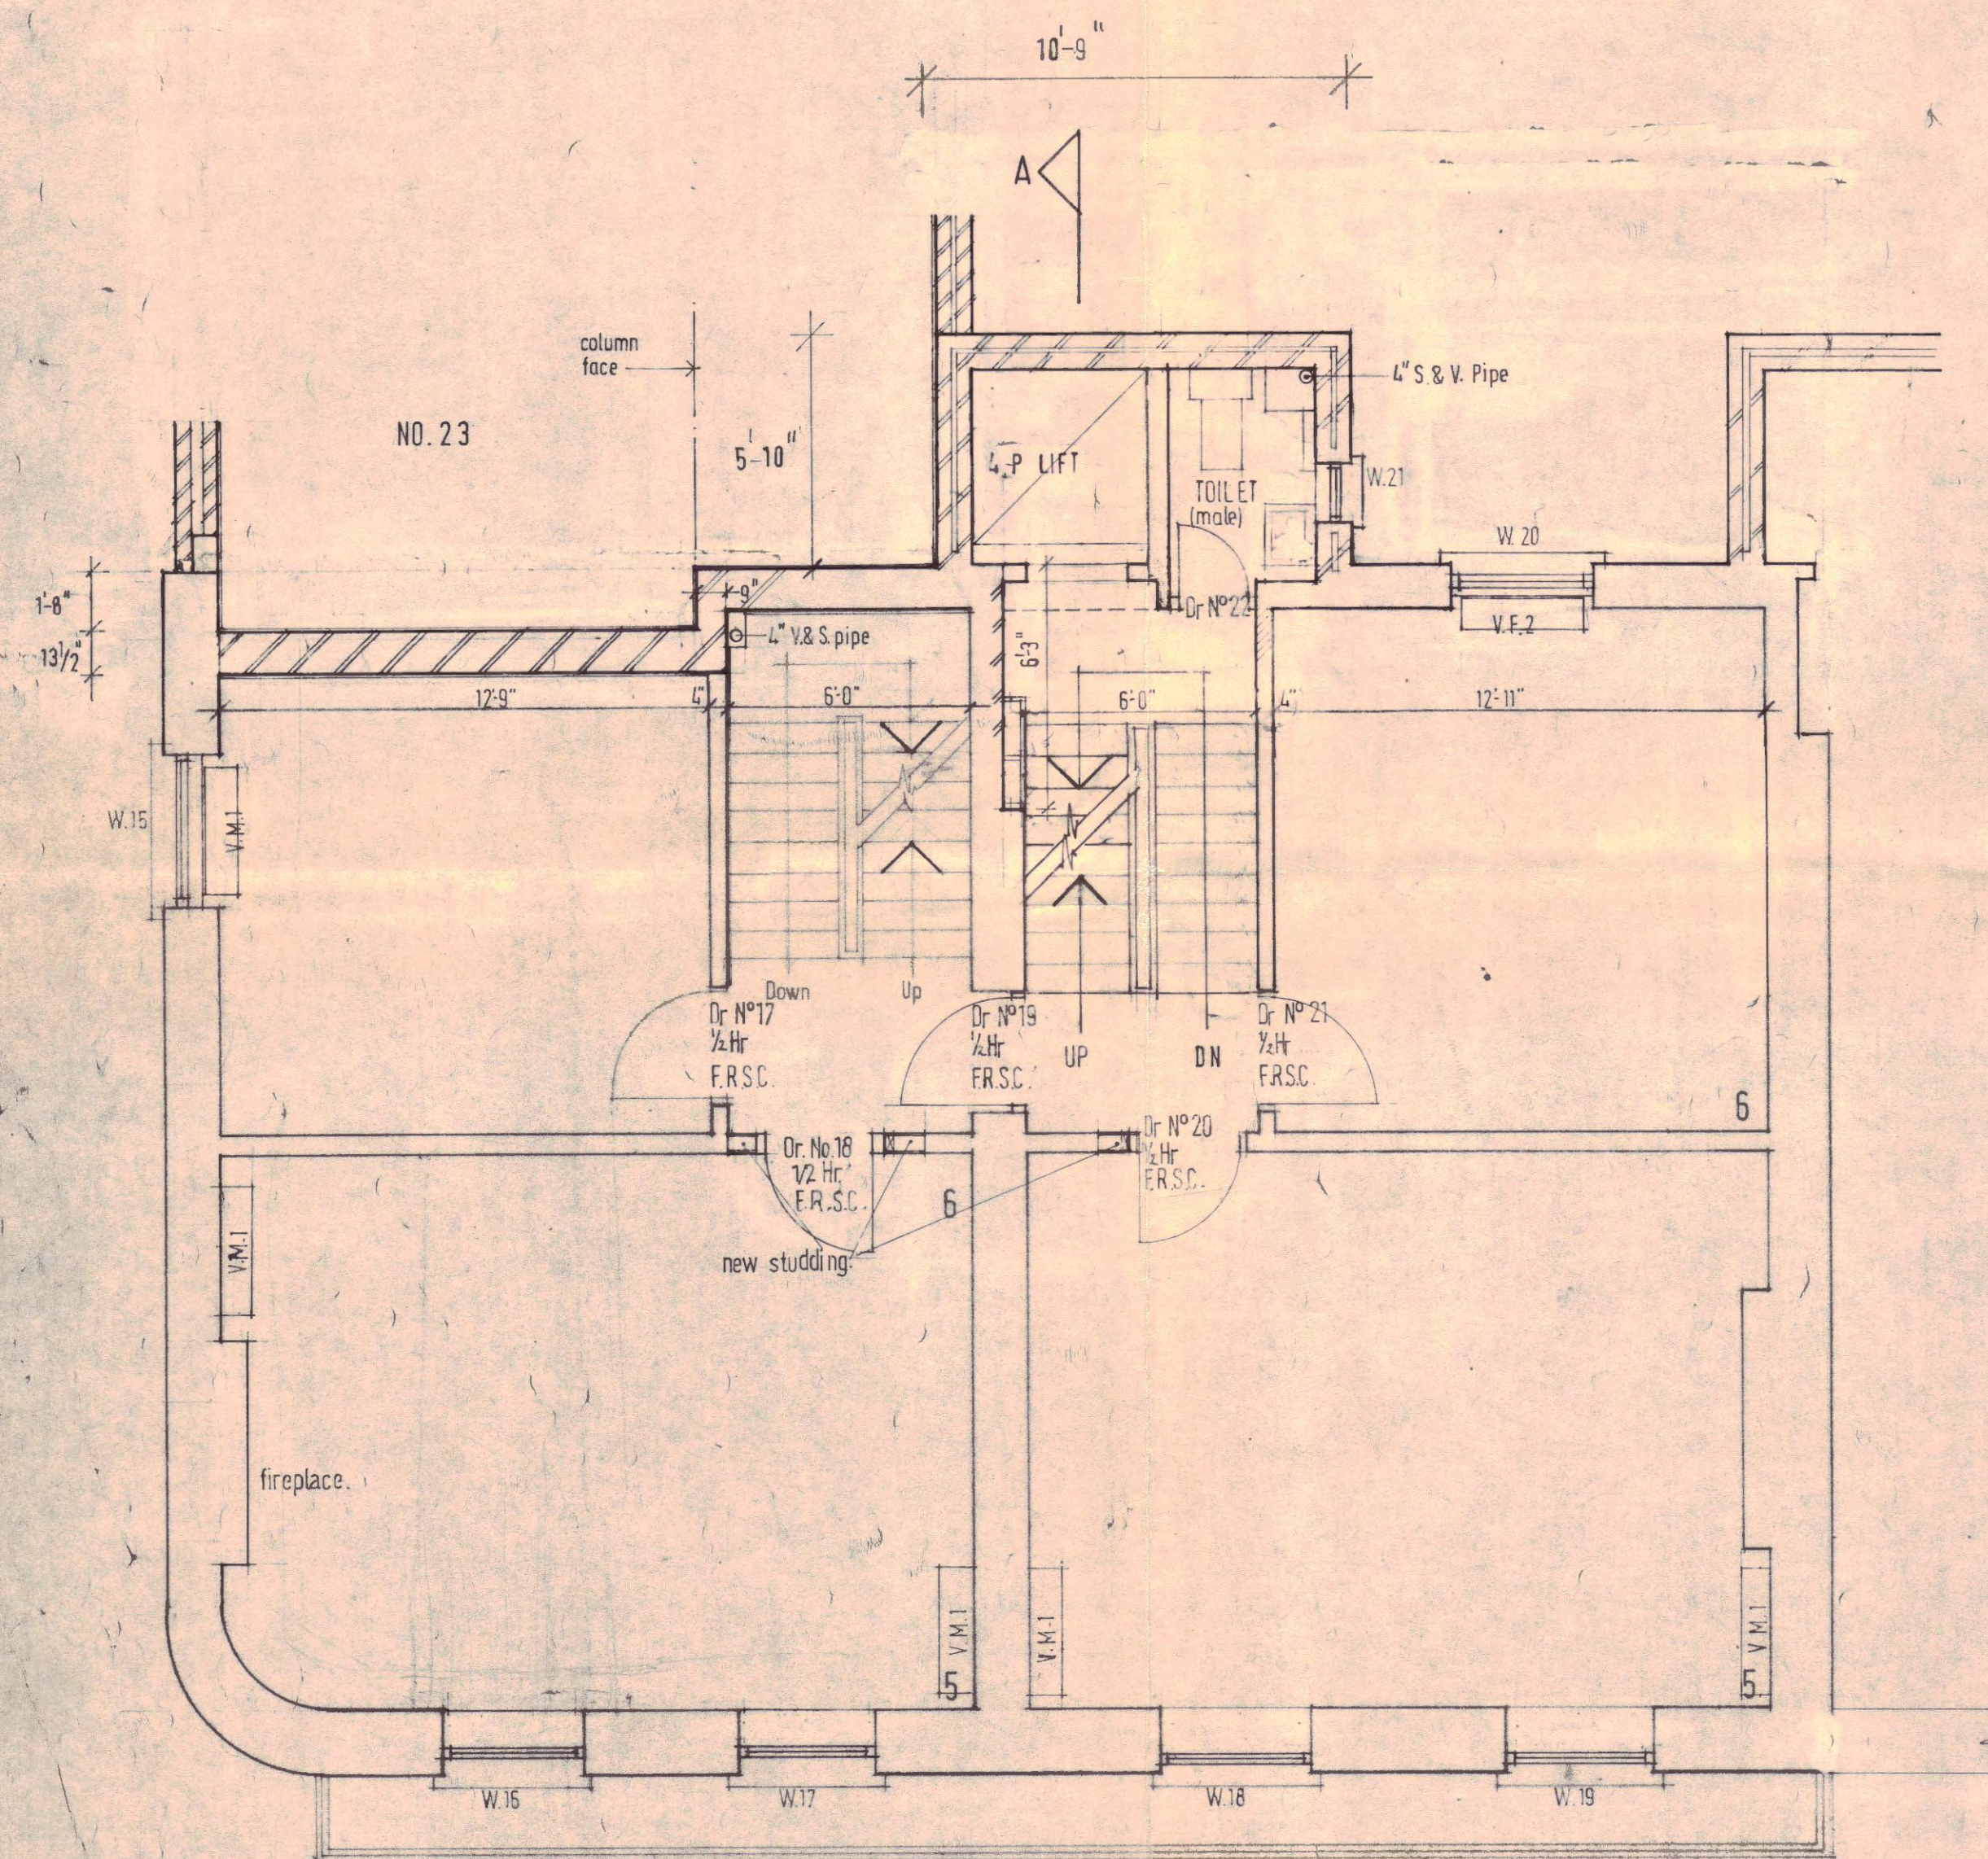

First Floor Plans

LEGEND
 1/2 Hr. F.R.S.C. - 1/2 Hour Fire Resisting Self Closing Door.
 ALL WALLS EXISTING UNLESS OTHERWISE INDICATED.

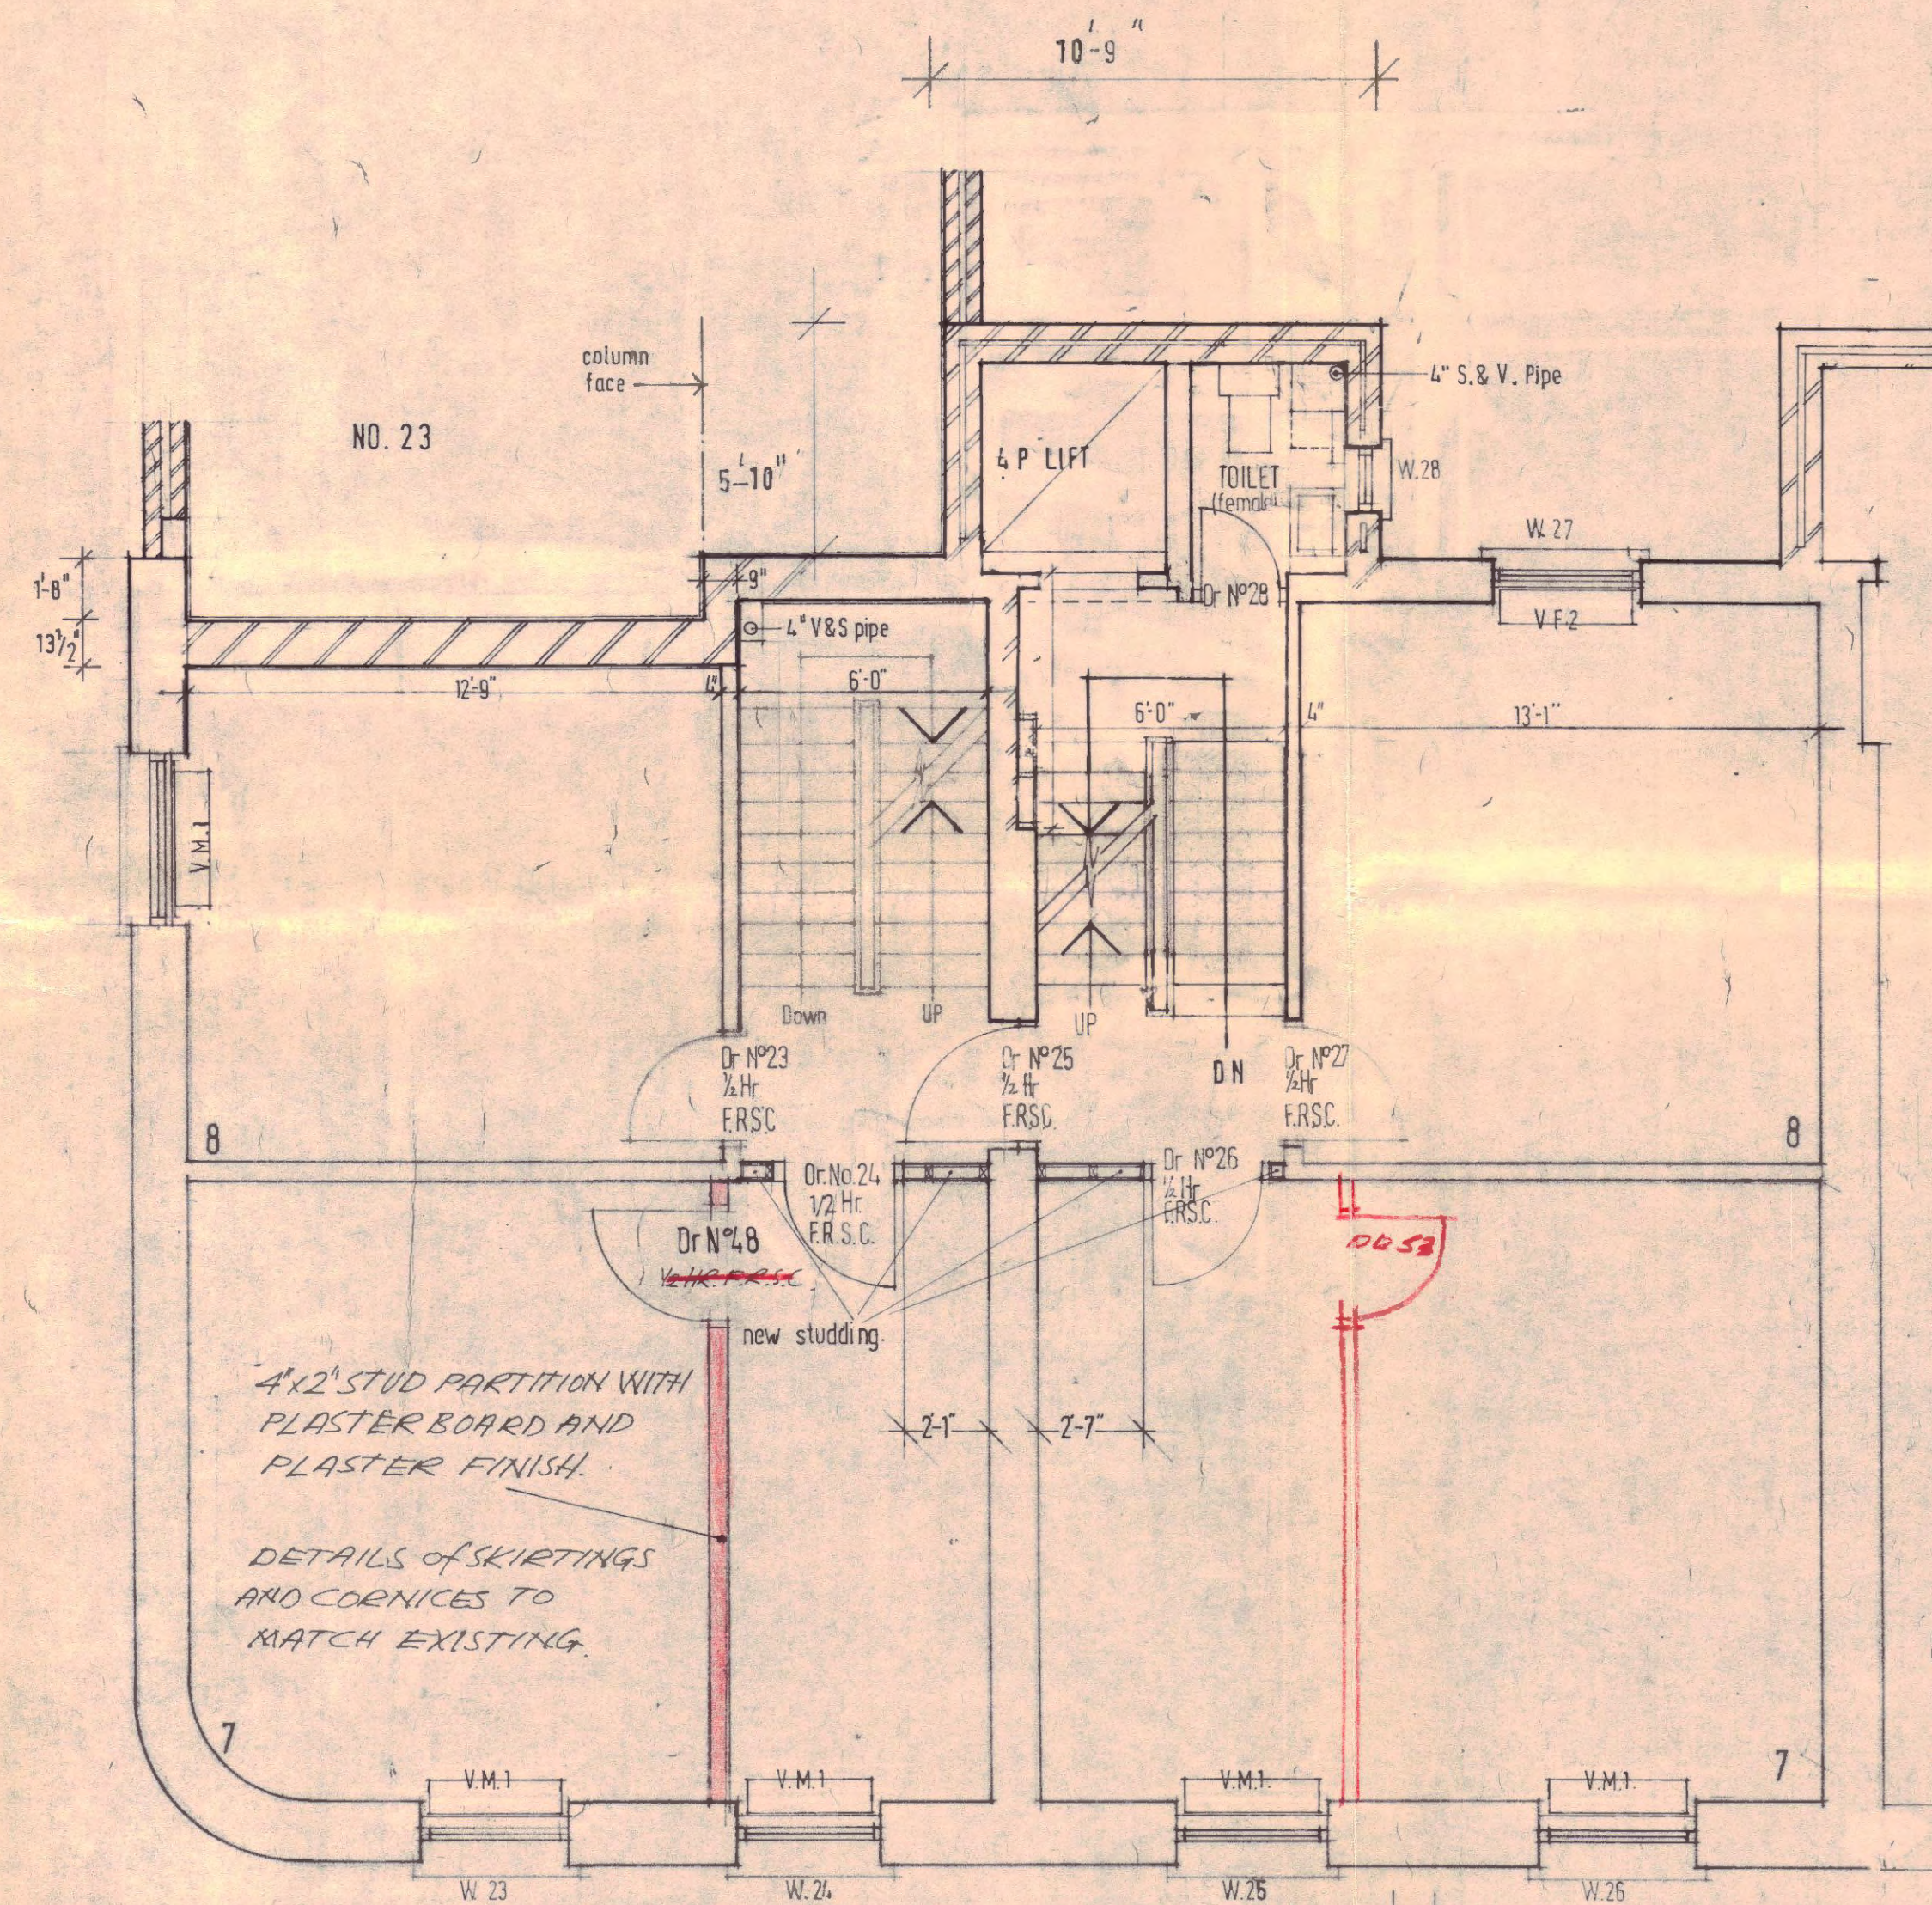

Second Floor Plans

H. NEW STUD PARTITION ADDED TO SECOND FLOOR		7.2.75
G. Dimensions added		R.P. 13-12-74
Male and female toilets indicated. Duct in party wall amended.		R.P. 9-10-74
a/c unit location adjusted		K.C. 20-9-74
Party wall between NO. 23 revised		K.C. 19-9-74
Soil & Vent pipe positioned in the rear wall		R.P. 10-9-74
Soil & Vent pipe indicated.		R.P. 30-8-74
Duct added		R.P. 20-8-74
E. Rear wall cut back & hatched, dimensions added. Air conditioning units indicated. Dimensions revised		R.P. JULY 74
D. New studding indicated, one fireplace added, one removed		R.P. JULY 74
C. Toilet layout revised		R.P. MAY 74
B. Lift, toilet & staircase amended		R.P. 25-4-74
REVISION		BY DATE
contract title	drawing title	scale
46-47 Bloomsbury Square.	First & Second Floor Plans	1/4" = 1'-0"
T P Bennett & Son Chartered Architects 246 High Holborn WC1V 7DU Telephone 01 405 9277		date JAN 74
contract	drawing number	revision
4064	3	H