




23, Southampton Place
REAR ELEVATION

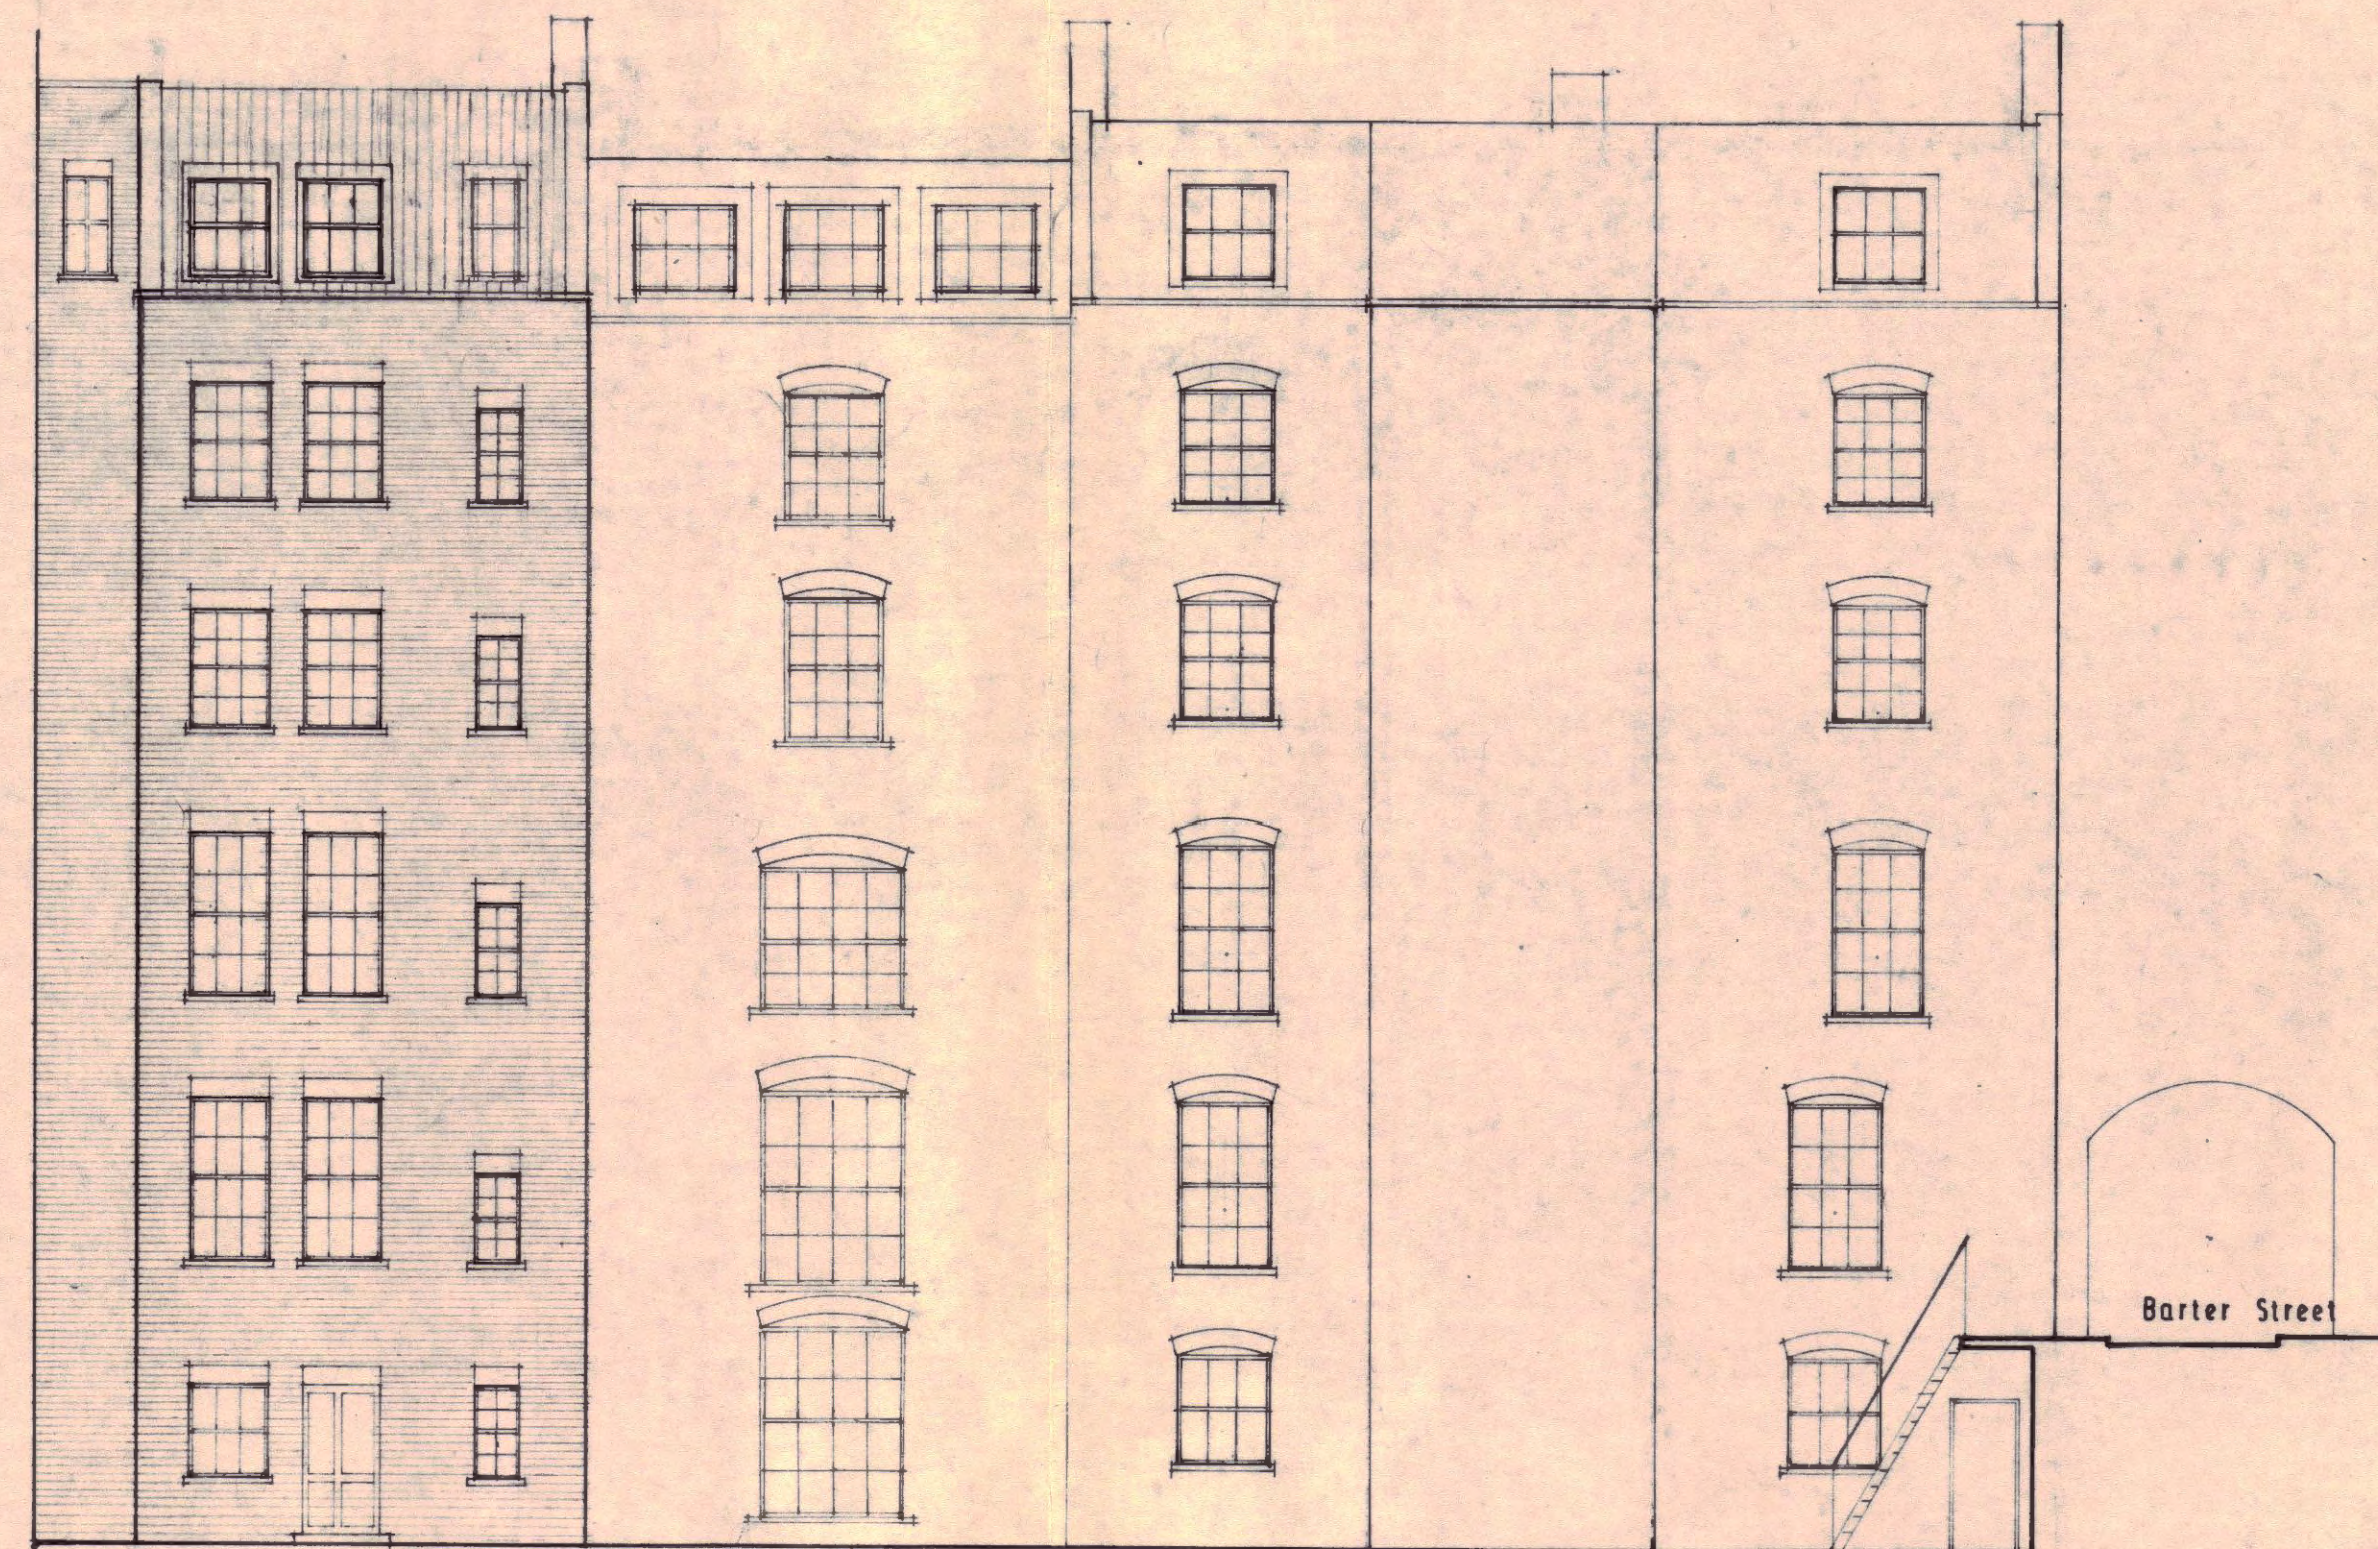

ELEVATION TO SOUTHAMPTON PLACE

TP/N14/23/E/20966

A	Kitchen window shown at 4th floor rear elevation	K.C.	29-4-75
B	Basement door and windows dotted on	K.C.F.	19-2-75
C	String Courses indicated chimneys parapet walls dormer windows amended	P.W.	17-12-74
	R.W. Pipes shown	R.P.	10-9-74
	Window omitted and door positioned at rear of the building.	R.P.	9-9-74
	4th floor windows reduced in width — Railings to front elevation entrance doors — Steps at N°22 increased by one and at N°46 reduced by one — Entrance doors altered to six panel doors	T.B.	30-8-74
A	Elevation to windows amended	R.P.	20-6-74
Revision		By	Date
contract title		drawing title	
23.SOUTHAMPTON PLACE		ELEVATIONS	
LONDON W. C. 1		scale	
		1:100	
		date	
		14.6.74	
		drawn	
		revision	
TP Bennett & Son			
Chartered Architects			
246 High Holborn WC1V 7DU			
Telephone 01 405 9277			
contract		drawing number	
4063		4	
		revision	
		0	