


24415 (2)

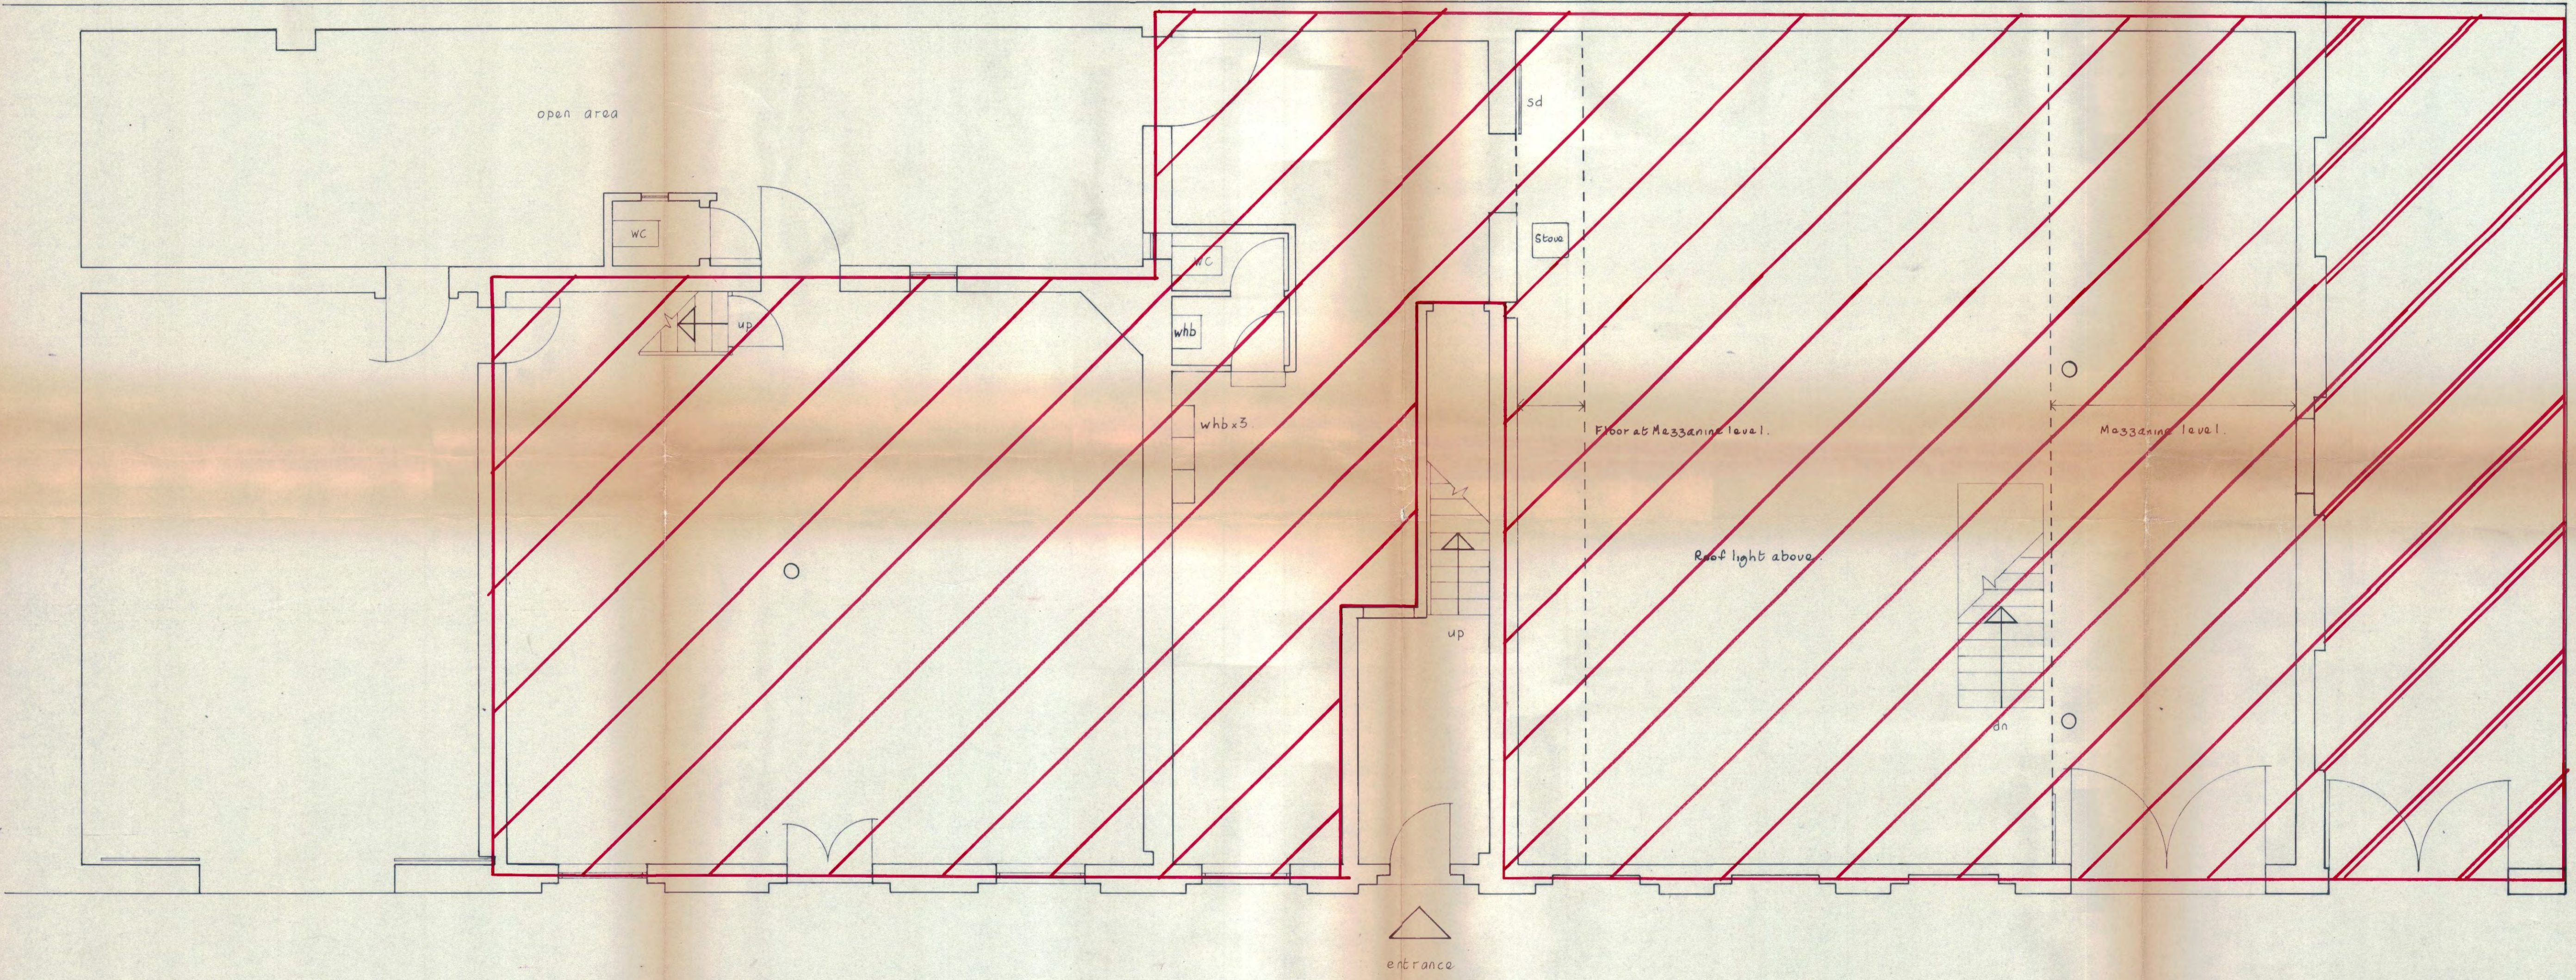

Ground Floor

LONDON BOROUGH OF CAMDEN  
 TOWN AND COUNTRY PLANNING ACTS  
 15 JUN 1977  
 PLANS APPROVED  
 ON BEHALF OF THE COUNCIL

114/23 E 24415

Traced from survey, by Anstey, Shephard, Horne and Partners.		scale	1/4" to 1'0"
contract title	drawing title	date	26/3/77
BARTER STREET No 21	GROUND FLOOR PLAN	drawn	A J W
TP Bennett & Son Chartered Architects 262 High Holborn WC1V 7DU Telephone 01 405 9277	contract	drawing number	revision
	4005	12	