



DO NOT SCALE FROM THIS DRAWING - STATED DIMENSIONS REFER. CONTRACTORS SHALL BE RESPONSIBLE FOR THE CHECKING OF ALL STATED DIMENSIONS, WITH ANY ANOMALIES BEING IDENTIFIED TO THE ORIGINATOR PRIOR TO ANY CONSTRUCTION OR FABRICATION WORKS COMMENCING.

PLANNING


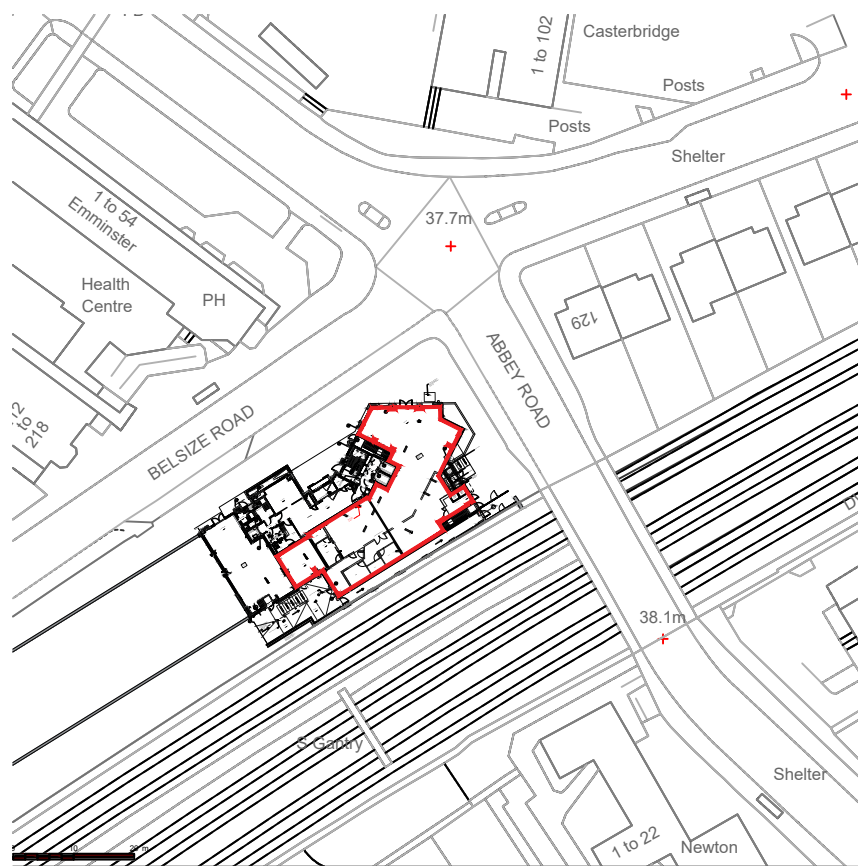


01 PROPOSED GROUND FLOOR SITE LOCATION PLAN
P128229100 1:1250@A3

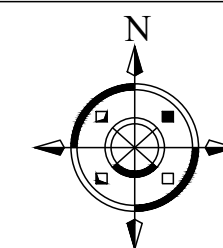

02 PROPOSED GROUND FLOOR SITE PLAN
P128229100 1:500@A3

DEMISE LINE
SITE AREA: 430 Sqm

  

| Revision | Date | Description | Drawn |
|----------|----------|-------------|-------|
| -- | 03.02.20 | First issue | JN |

architects
project managers
cost consultants

2nd Floor
13 Swan Yard
London
W1 1SD
tel: 0203 637 8980

Status
PLANNING

Client
Sainsbury's

Project Title
**SAINSBURY'S LOCAL
BELSIZE PARK, ABBEY ROAD
CAMDEN, NW6 4AD**

Drawing Title
SITE LOCATION PLAN

SITE REF: 128229

| | | |
|-----------------------------------|------------------------------|----------------------|
| Project Number P-128229 | Drawing Number 100 | Revision - |
|-----------------------------------|------------------------------|----------------------|

| | | | |
|-------------|---------------|----------------------|------------------|
| Drawn JN | Checked VA | Scale AS SHOWN@A3 | Date 03.02.20 |
|-------------|---------------|----------------------|------------------|

JLA Architects is a trading name of Company Ref: OC131606 registered in England and Wales Registered Office: Euro House, 1284 High Road, London, NW9 9TZ. Any reproduction of all or any part of this drawing without formal consent of the copyright owner, Company Ref: OC131606, is prohibited. The content of this drawing is the property of the Company Ref: OC131606.