




BLOCK PLAN
1:500@A3

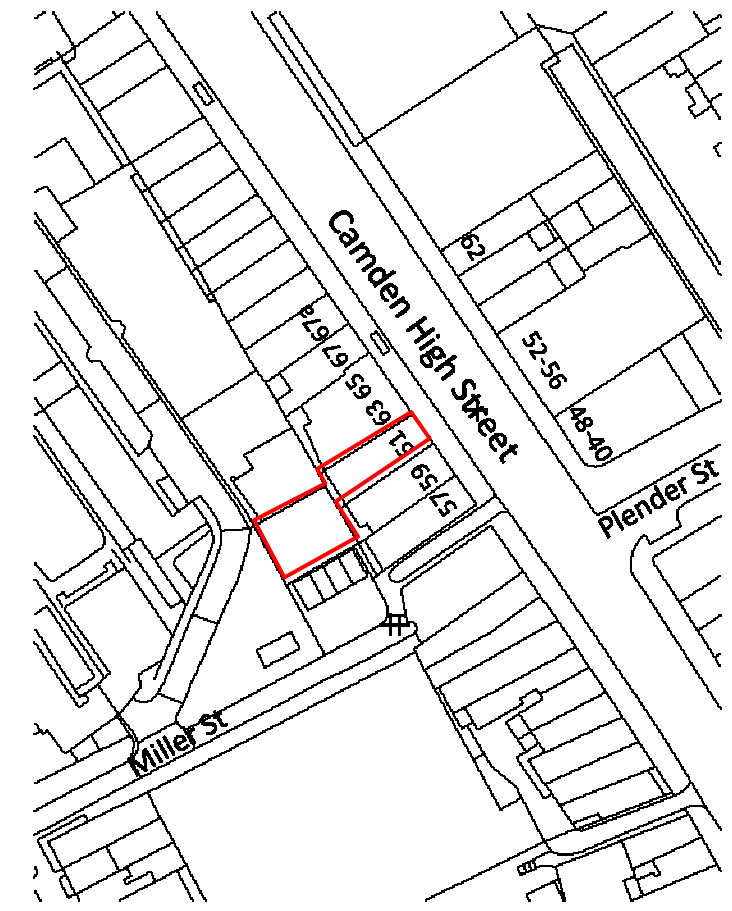

61 CAMDEN HIGH STREET, LONDON NW1 7JL
FEBRUARY 2020
DRAWING NO: RPPF1/101A
PLANS PREPARED BY: HLF PLANNING LTD, 172 OLD CHRISTCHURCH ROAD BH1 1NU


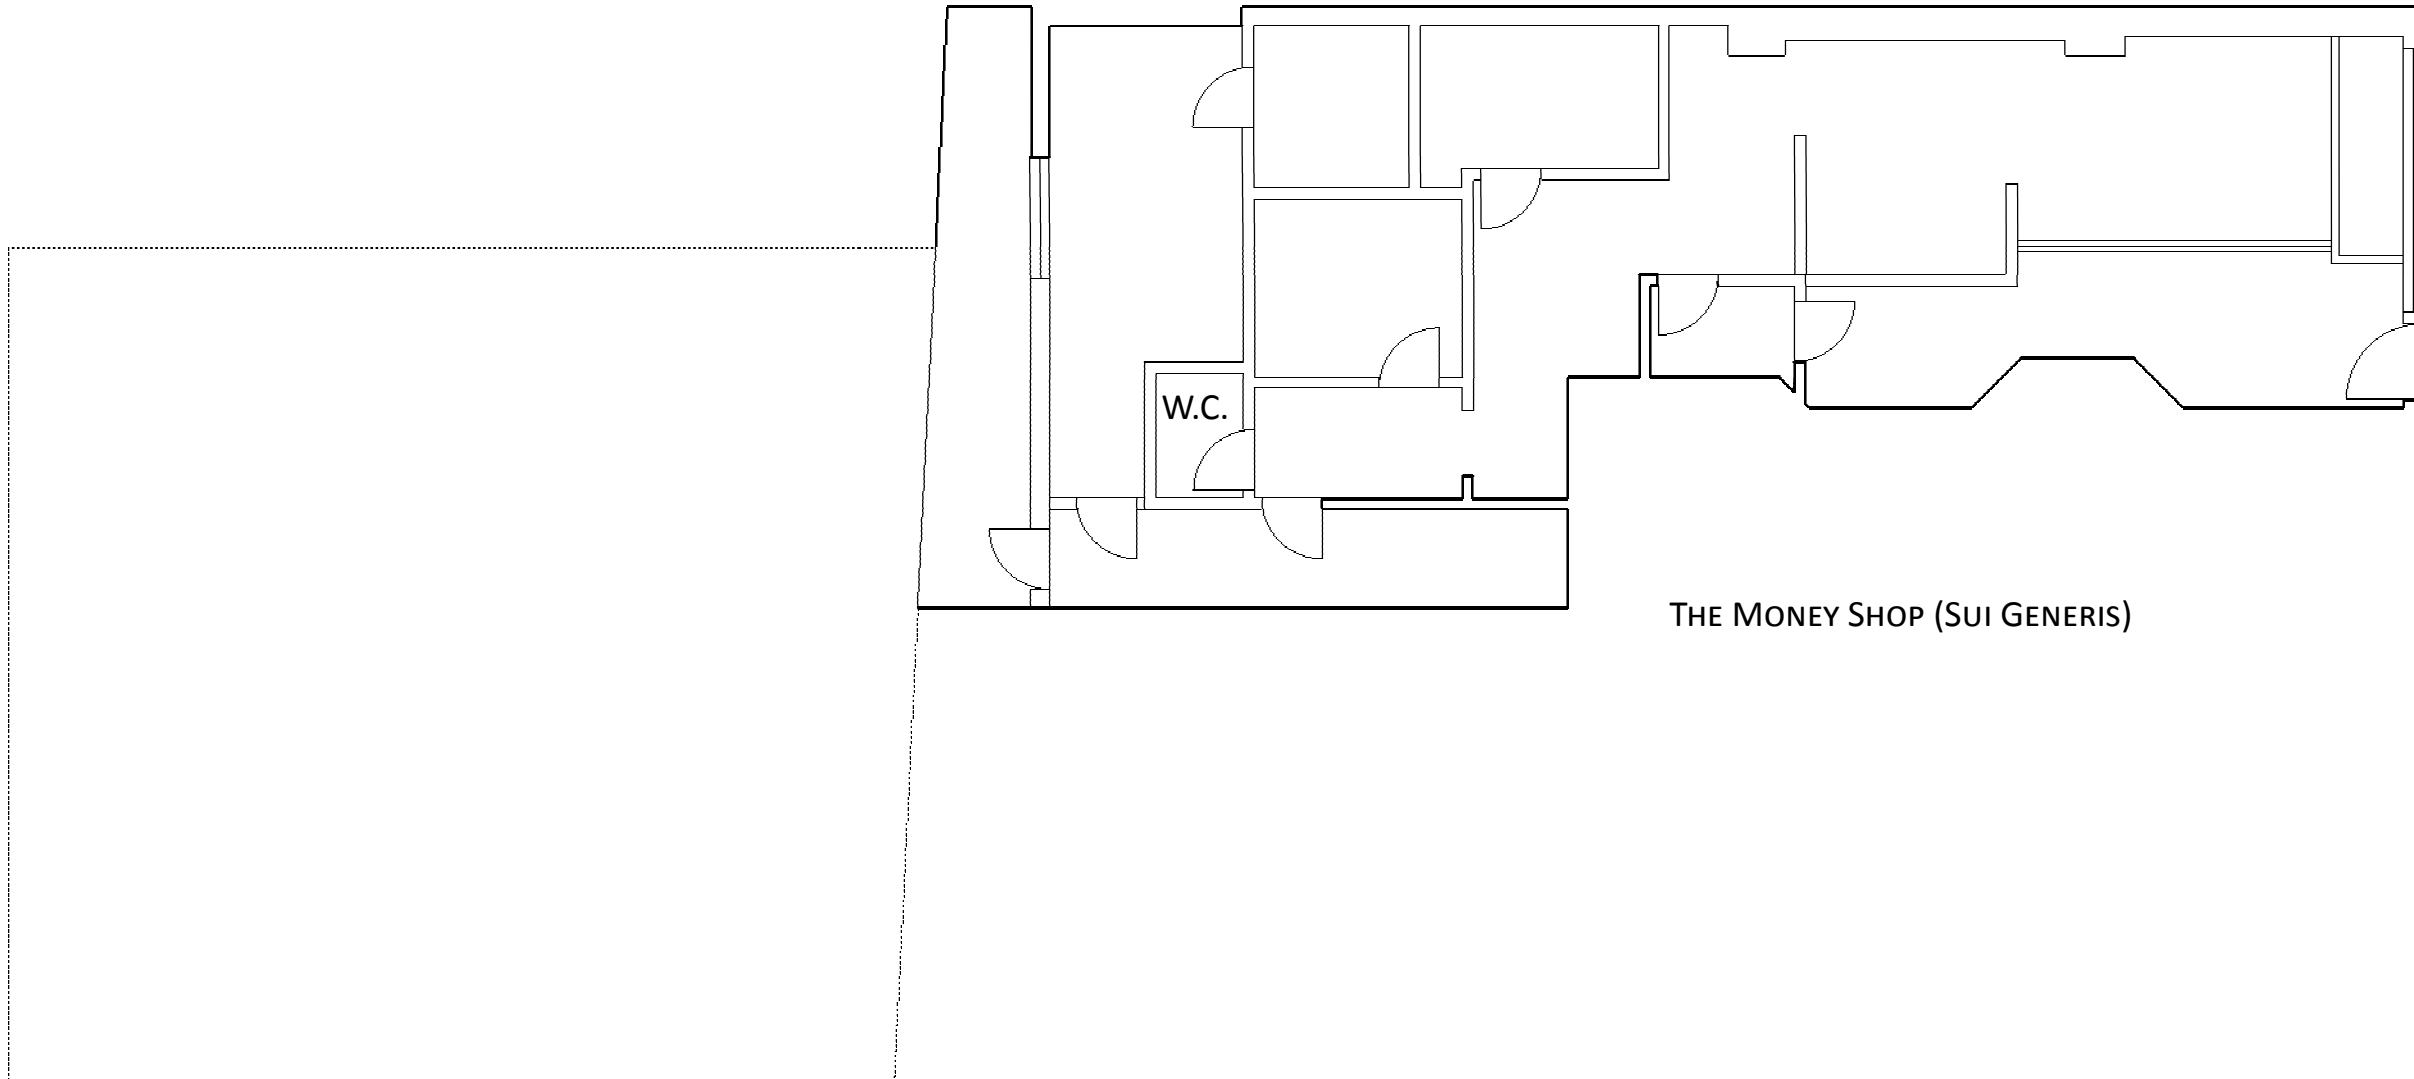


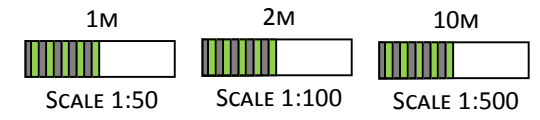

EXISTING FLOORPLAN
1:100@A3



61 CAMDEN HIGH STREET, LONDON NW1 7JL
FEBRUARY 2020
DRAWING NO: RPPF1/102A
PLANS PREPARED BY: HLF PLANNING LTD, 172 OLD CHRISTCHURCH ROAD BH1 1NU



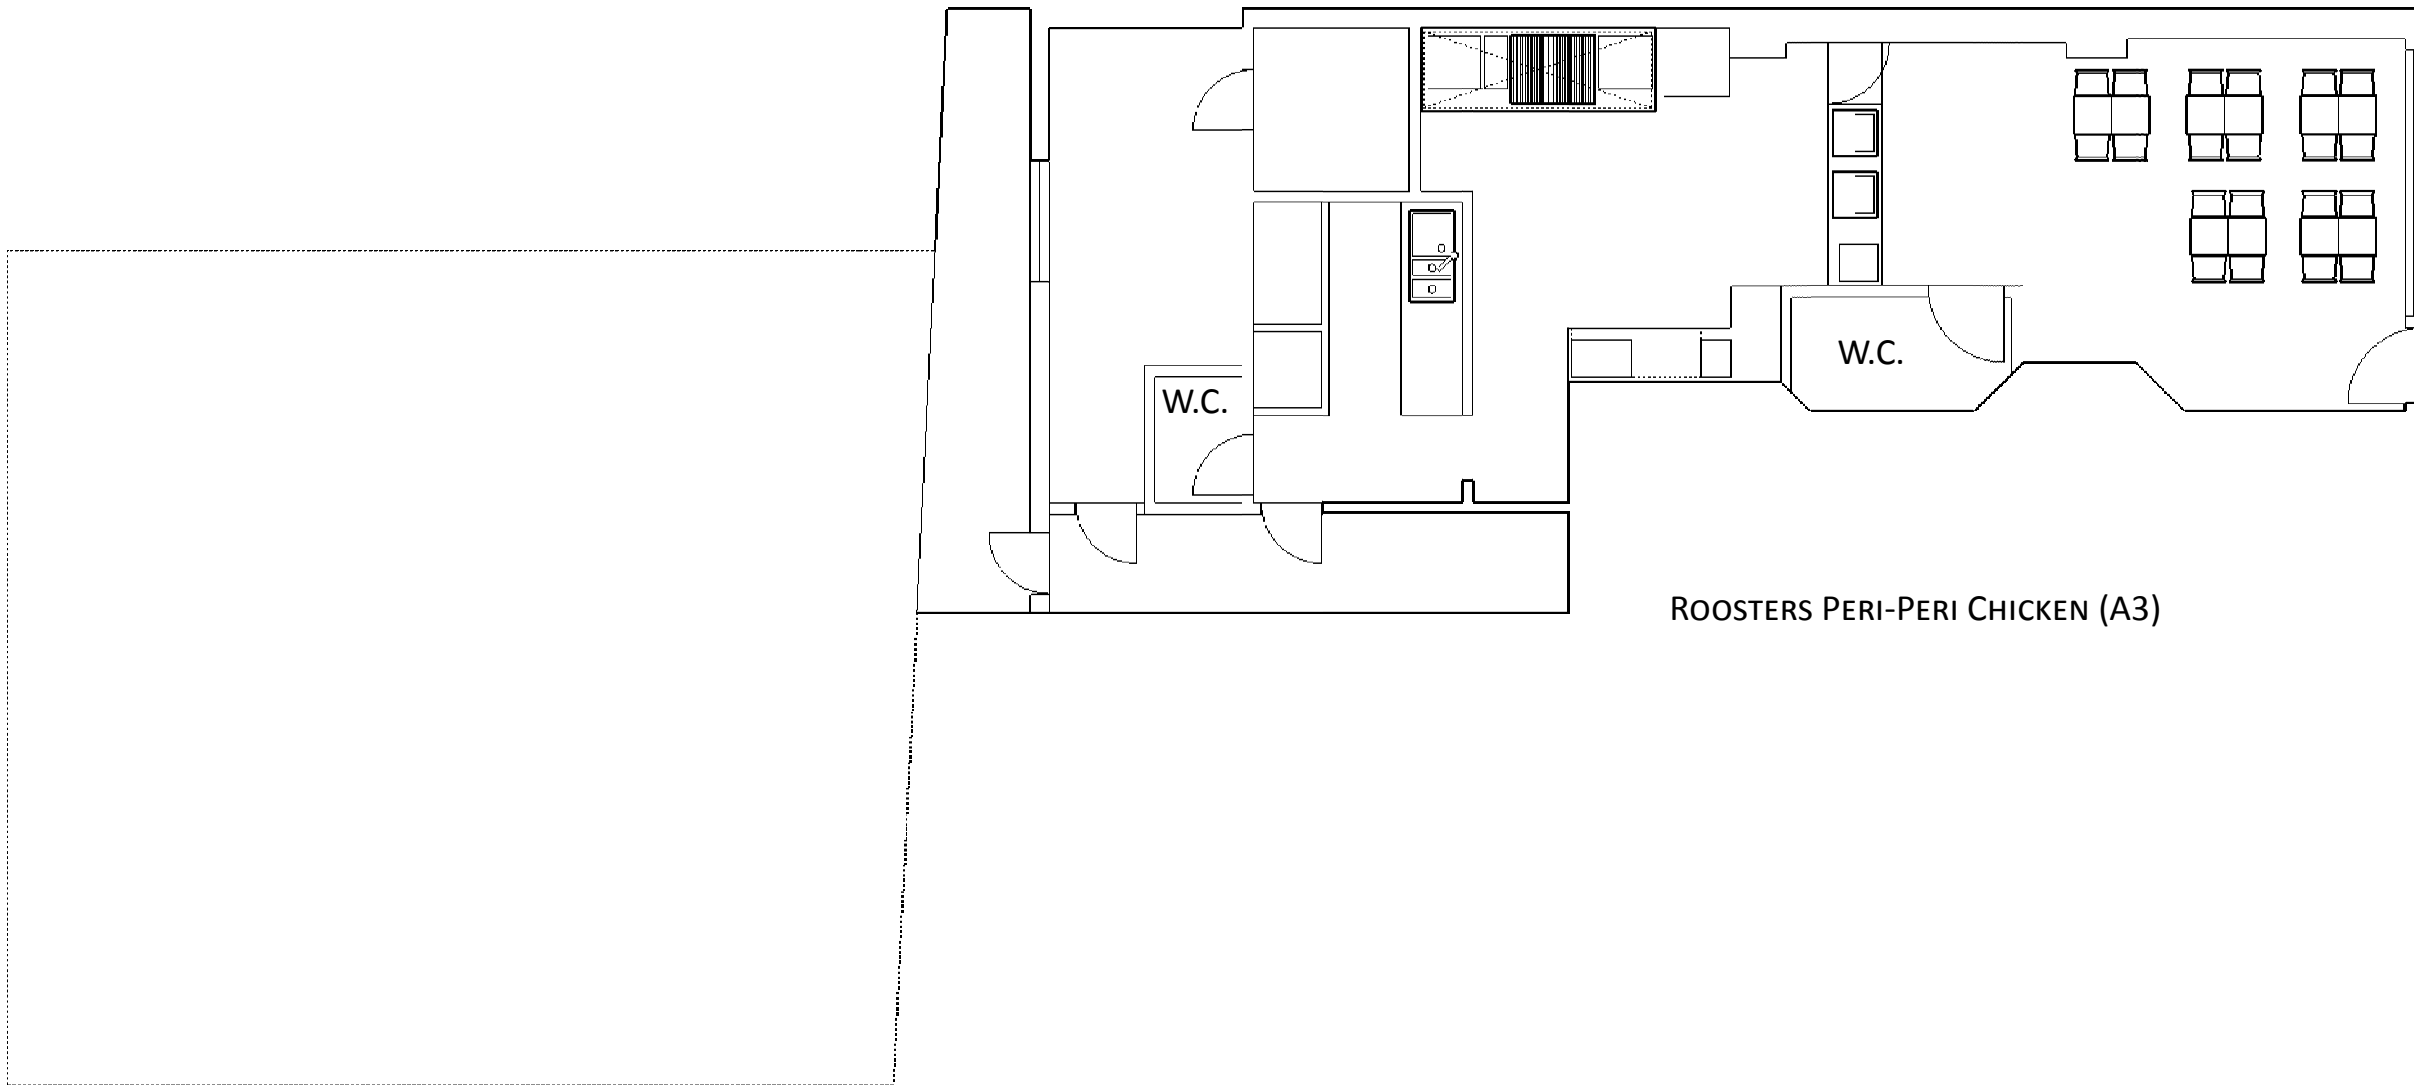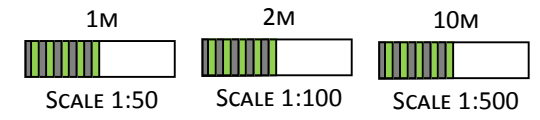

PROPOSED FLOORPLAN
1:100@A3

61 CAMDEN HIGH STREET, LONDON NW1 7JL	
FEBRUARY 2020	
DRAWING NO: RPPF1/103A	
PLANS PREPARED BY: HLF PLANNING LTD, 172 OLD CHRISTCHURCH ROAD BH1 1NU	

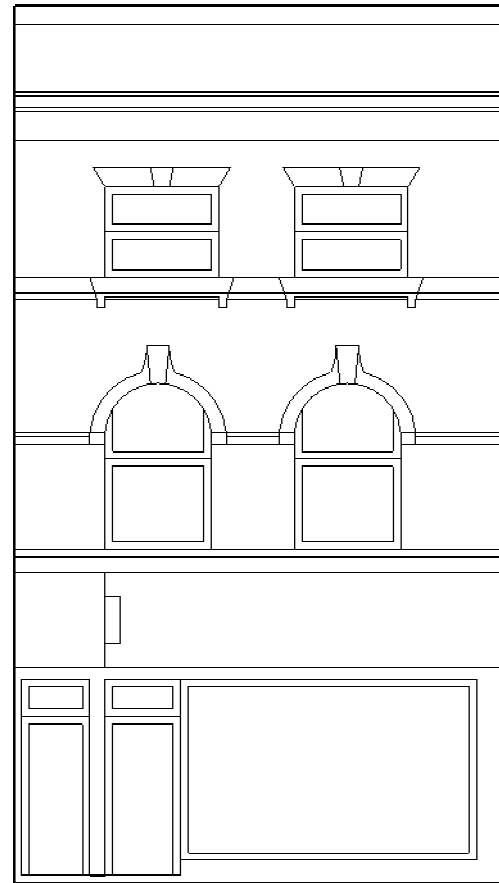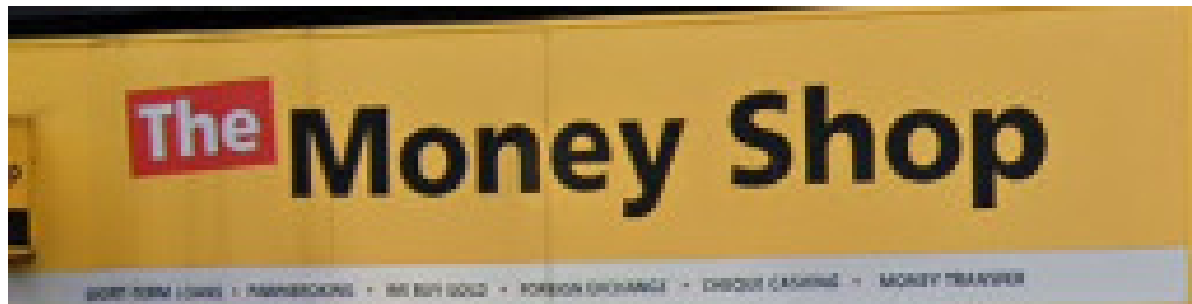

Roosters Piri Piri is 3D Front & Halo Illuminated (130 led lumens) Letters depth approx 70mm.
White Fresh, grilled and healthy 3mm flat cut letters without lighting

EXISTING AND PROPOSED FRONT ELEVATION
1:100@A3