


A

ADJOINING PROPERTY

LIGHT WELL

LANTERN LIGHT

A

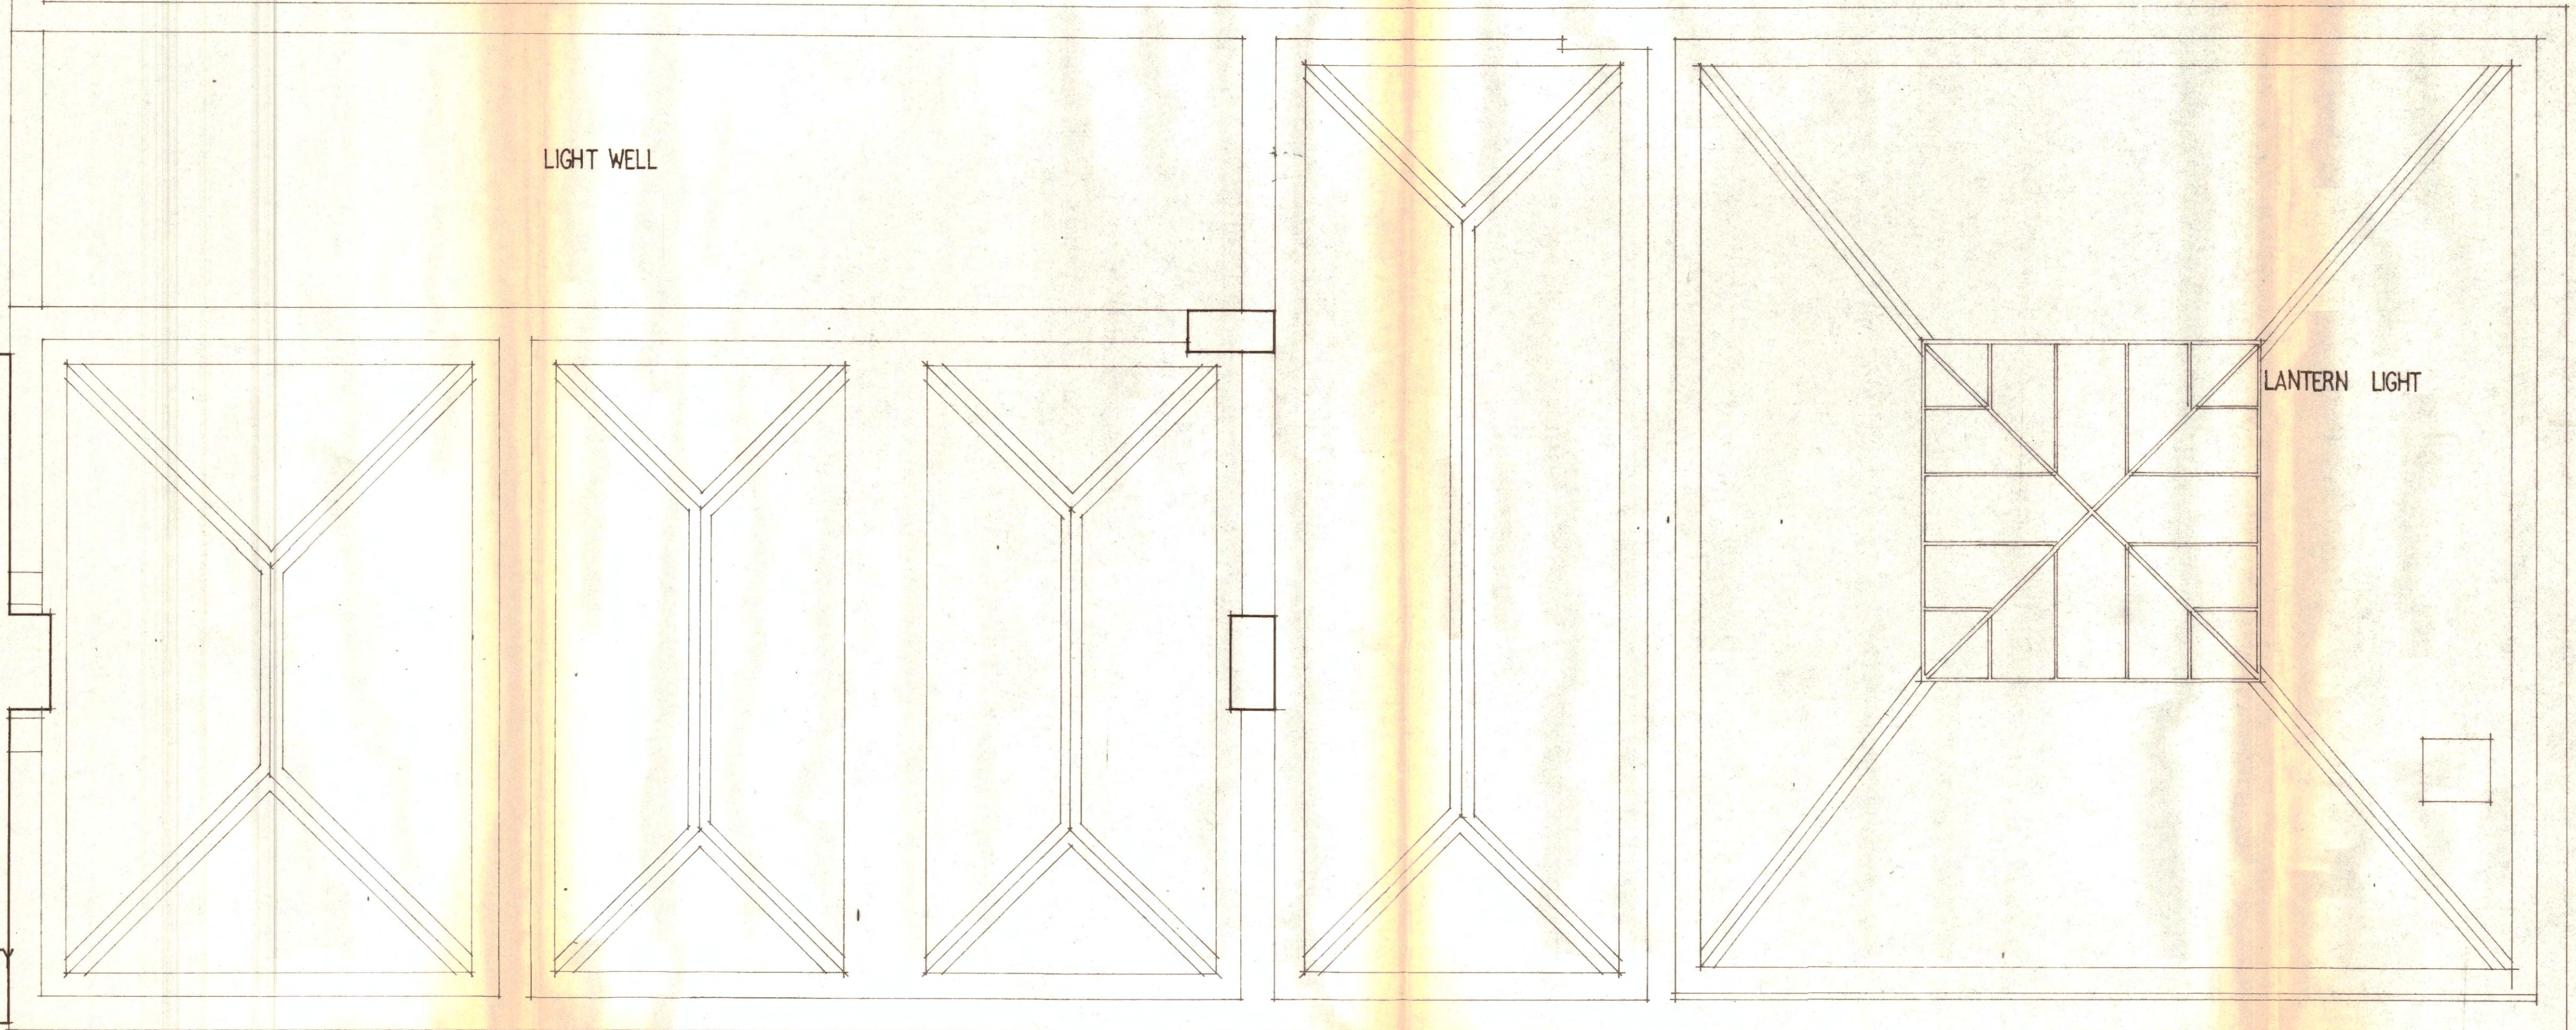

SLATES TO ALL ROOVES

CTP/114/23 /E/ HB1959.
26804

Scale 1:50	Date MAY 1978	Title ROOF PLAN: SURVEY
Dwg by	Client CPK	Job 21 BARTER ST, LONDON, WCI.
JOB NO. 21BS/11	DWG NO.	Architects ROGER CARPENTER (Chartered Architect) & ASSOCIATES