


ROOF PLAN

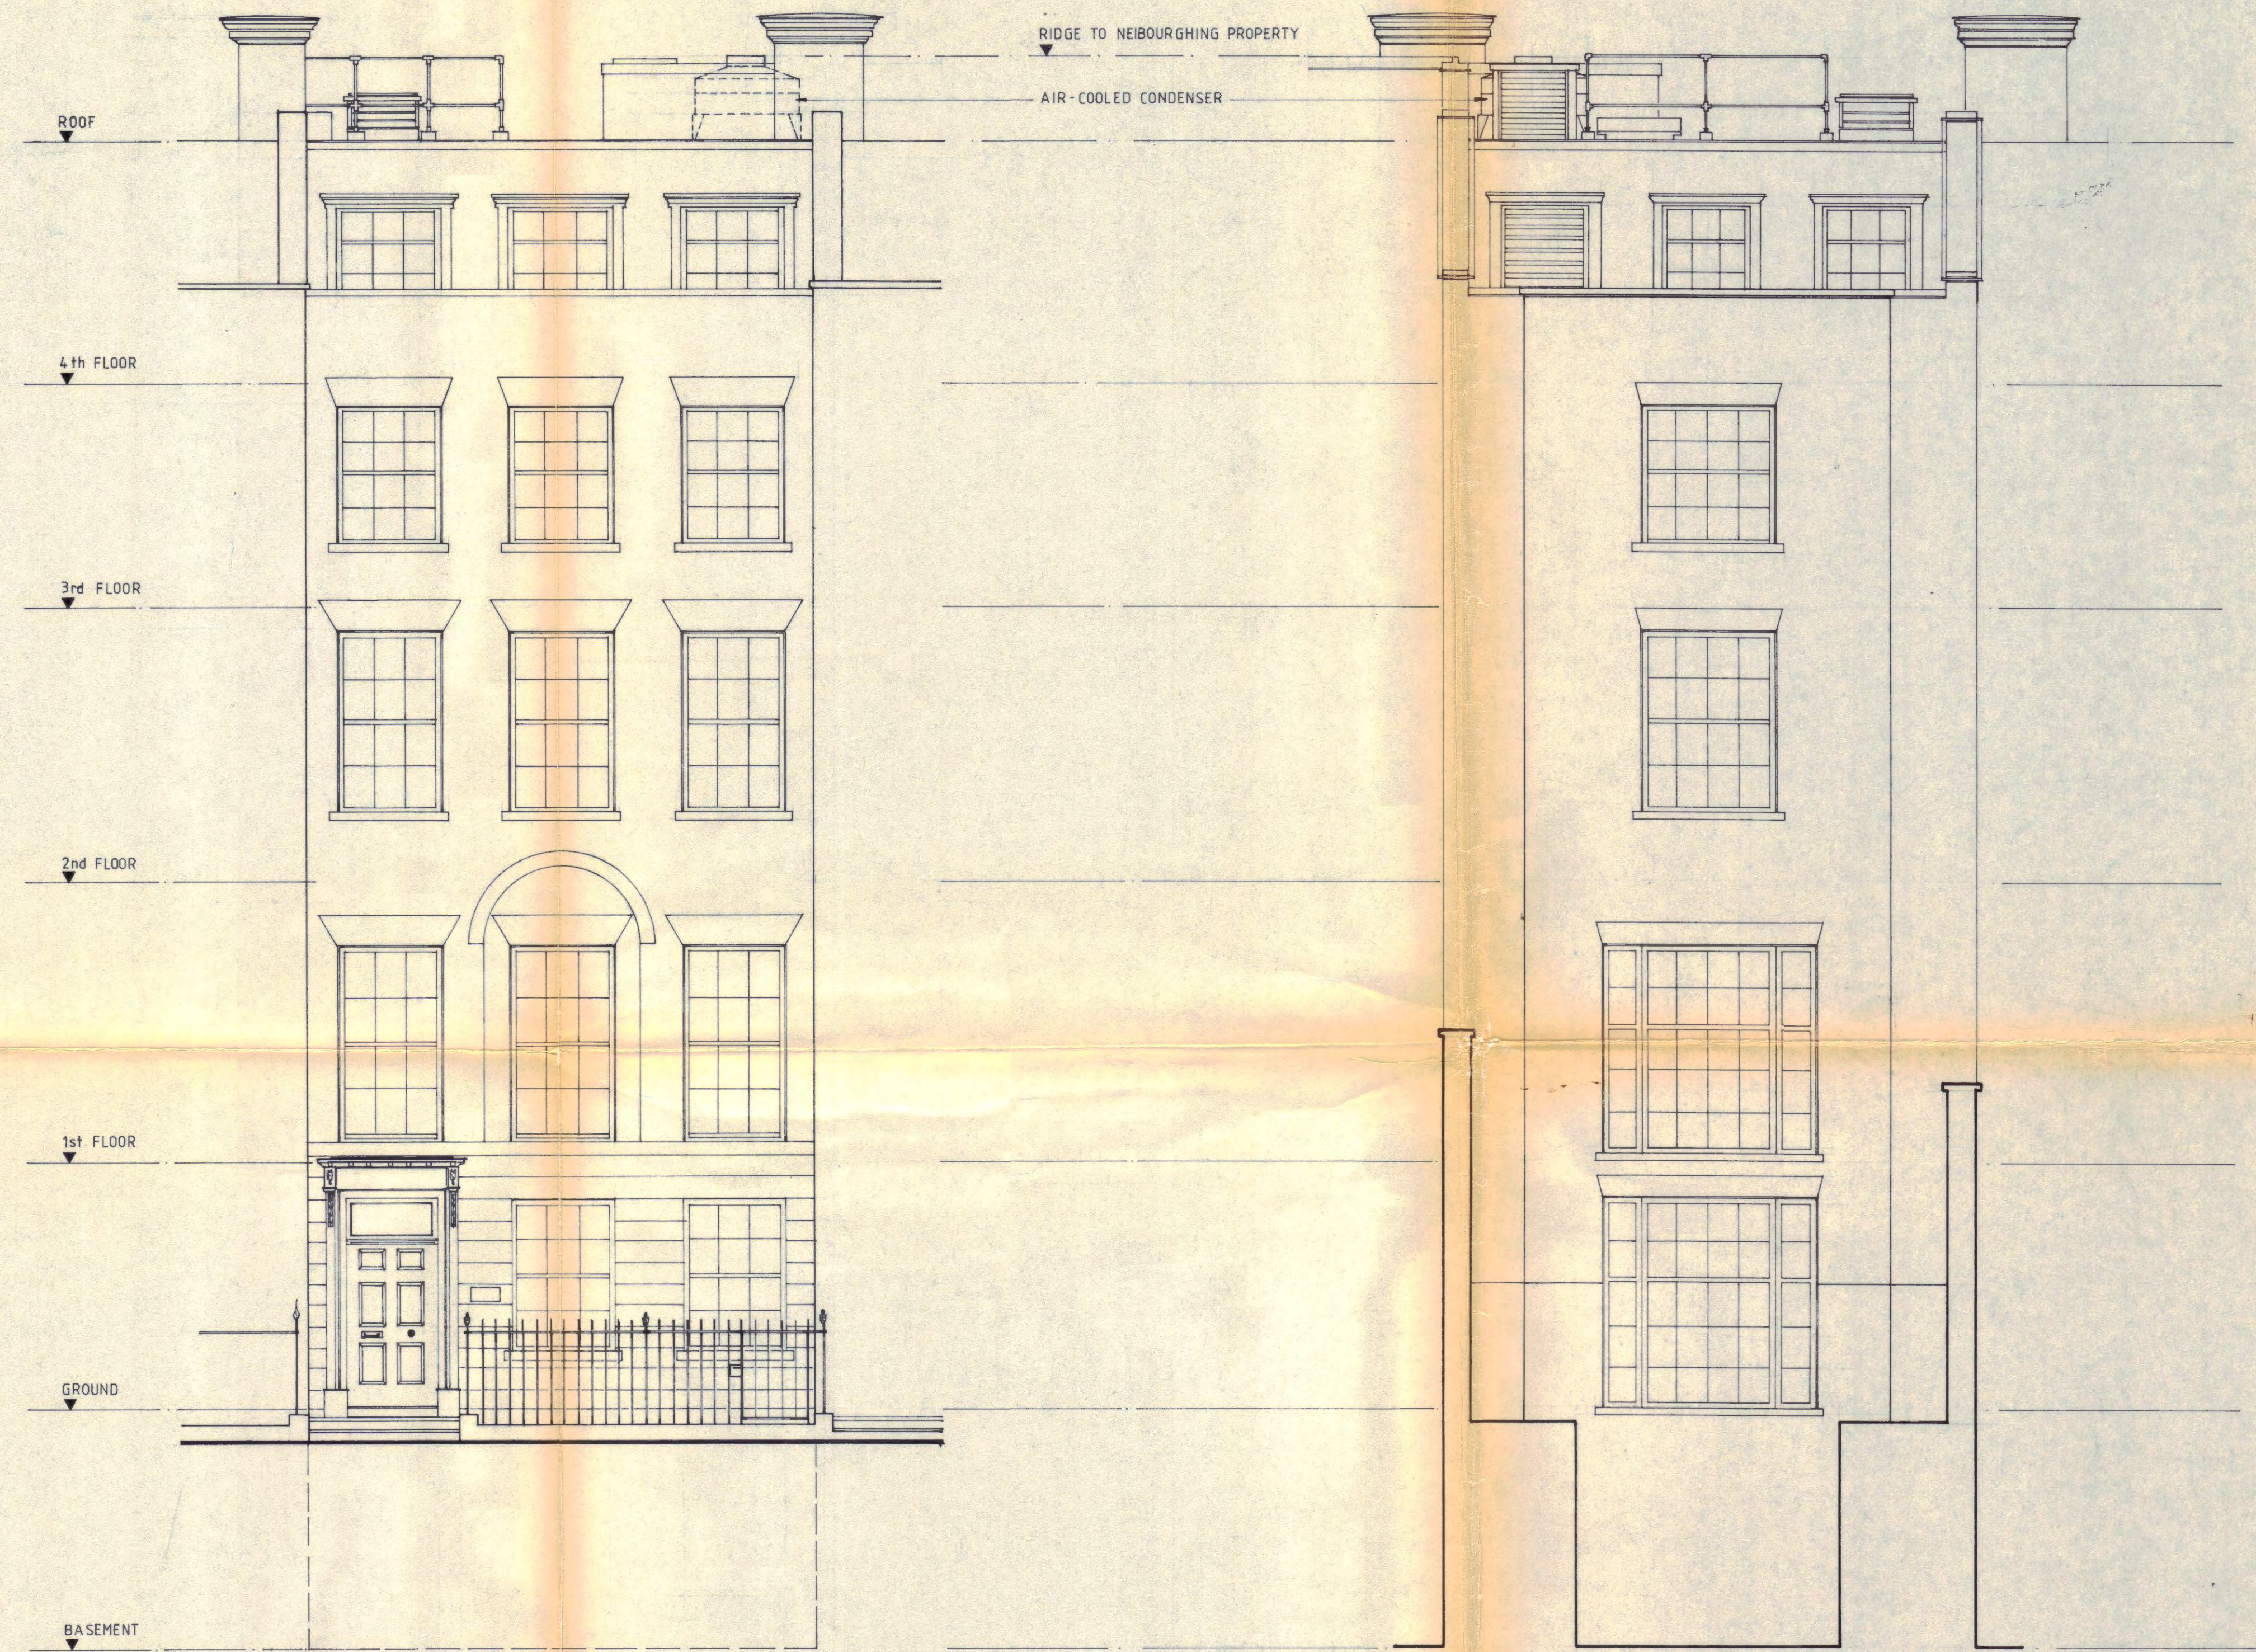

FRONT ELEVATION

REAR ELEVATION

TP 8700489
HB 8770158

22 SOUTHAMPTON PLACE W.C.1

AH Parker Limited

61-62 Walling Street London EC4M 9ES
01-236 5779 & 5770
factory
68-72 Redchurch Street London E2 7DP
01-739 4487
SCALE 1:50 DRAWN BY GMG
DATE Jan 87 REVISION
DRAWING N° AHP/800/3