


ROOF PLAN

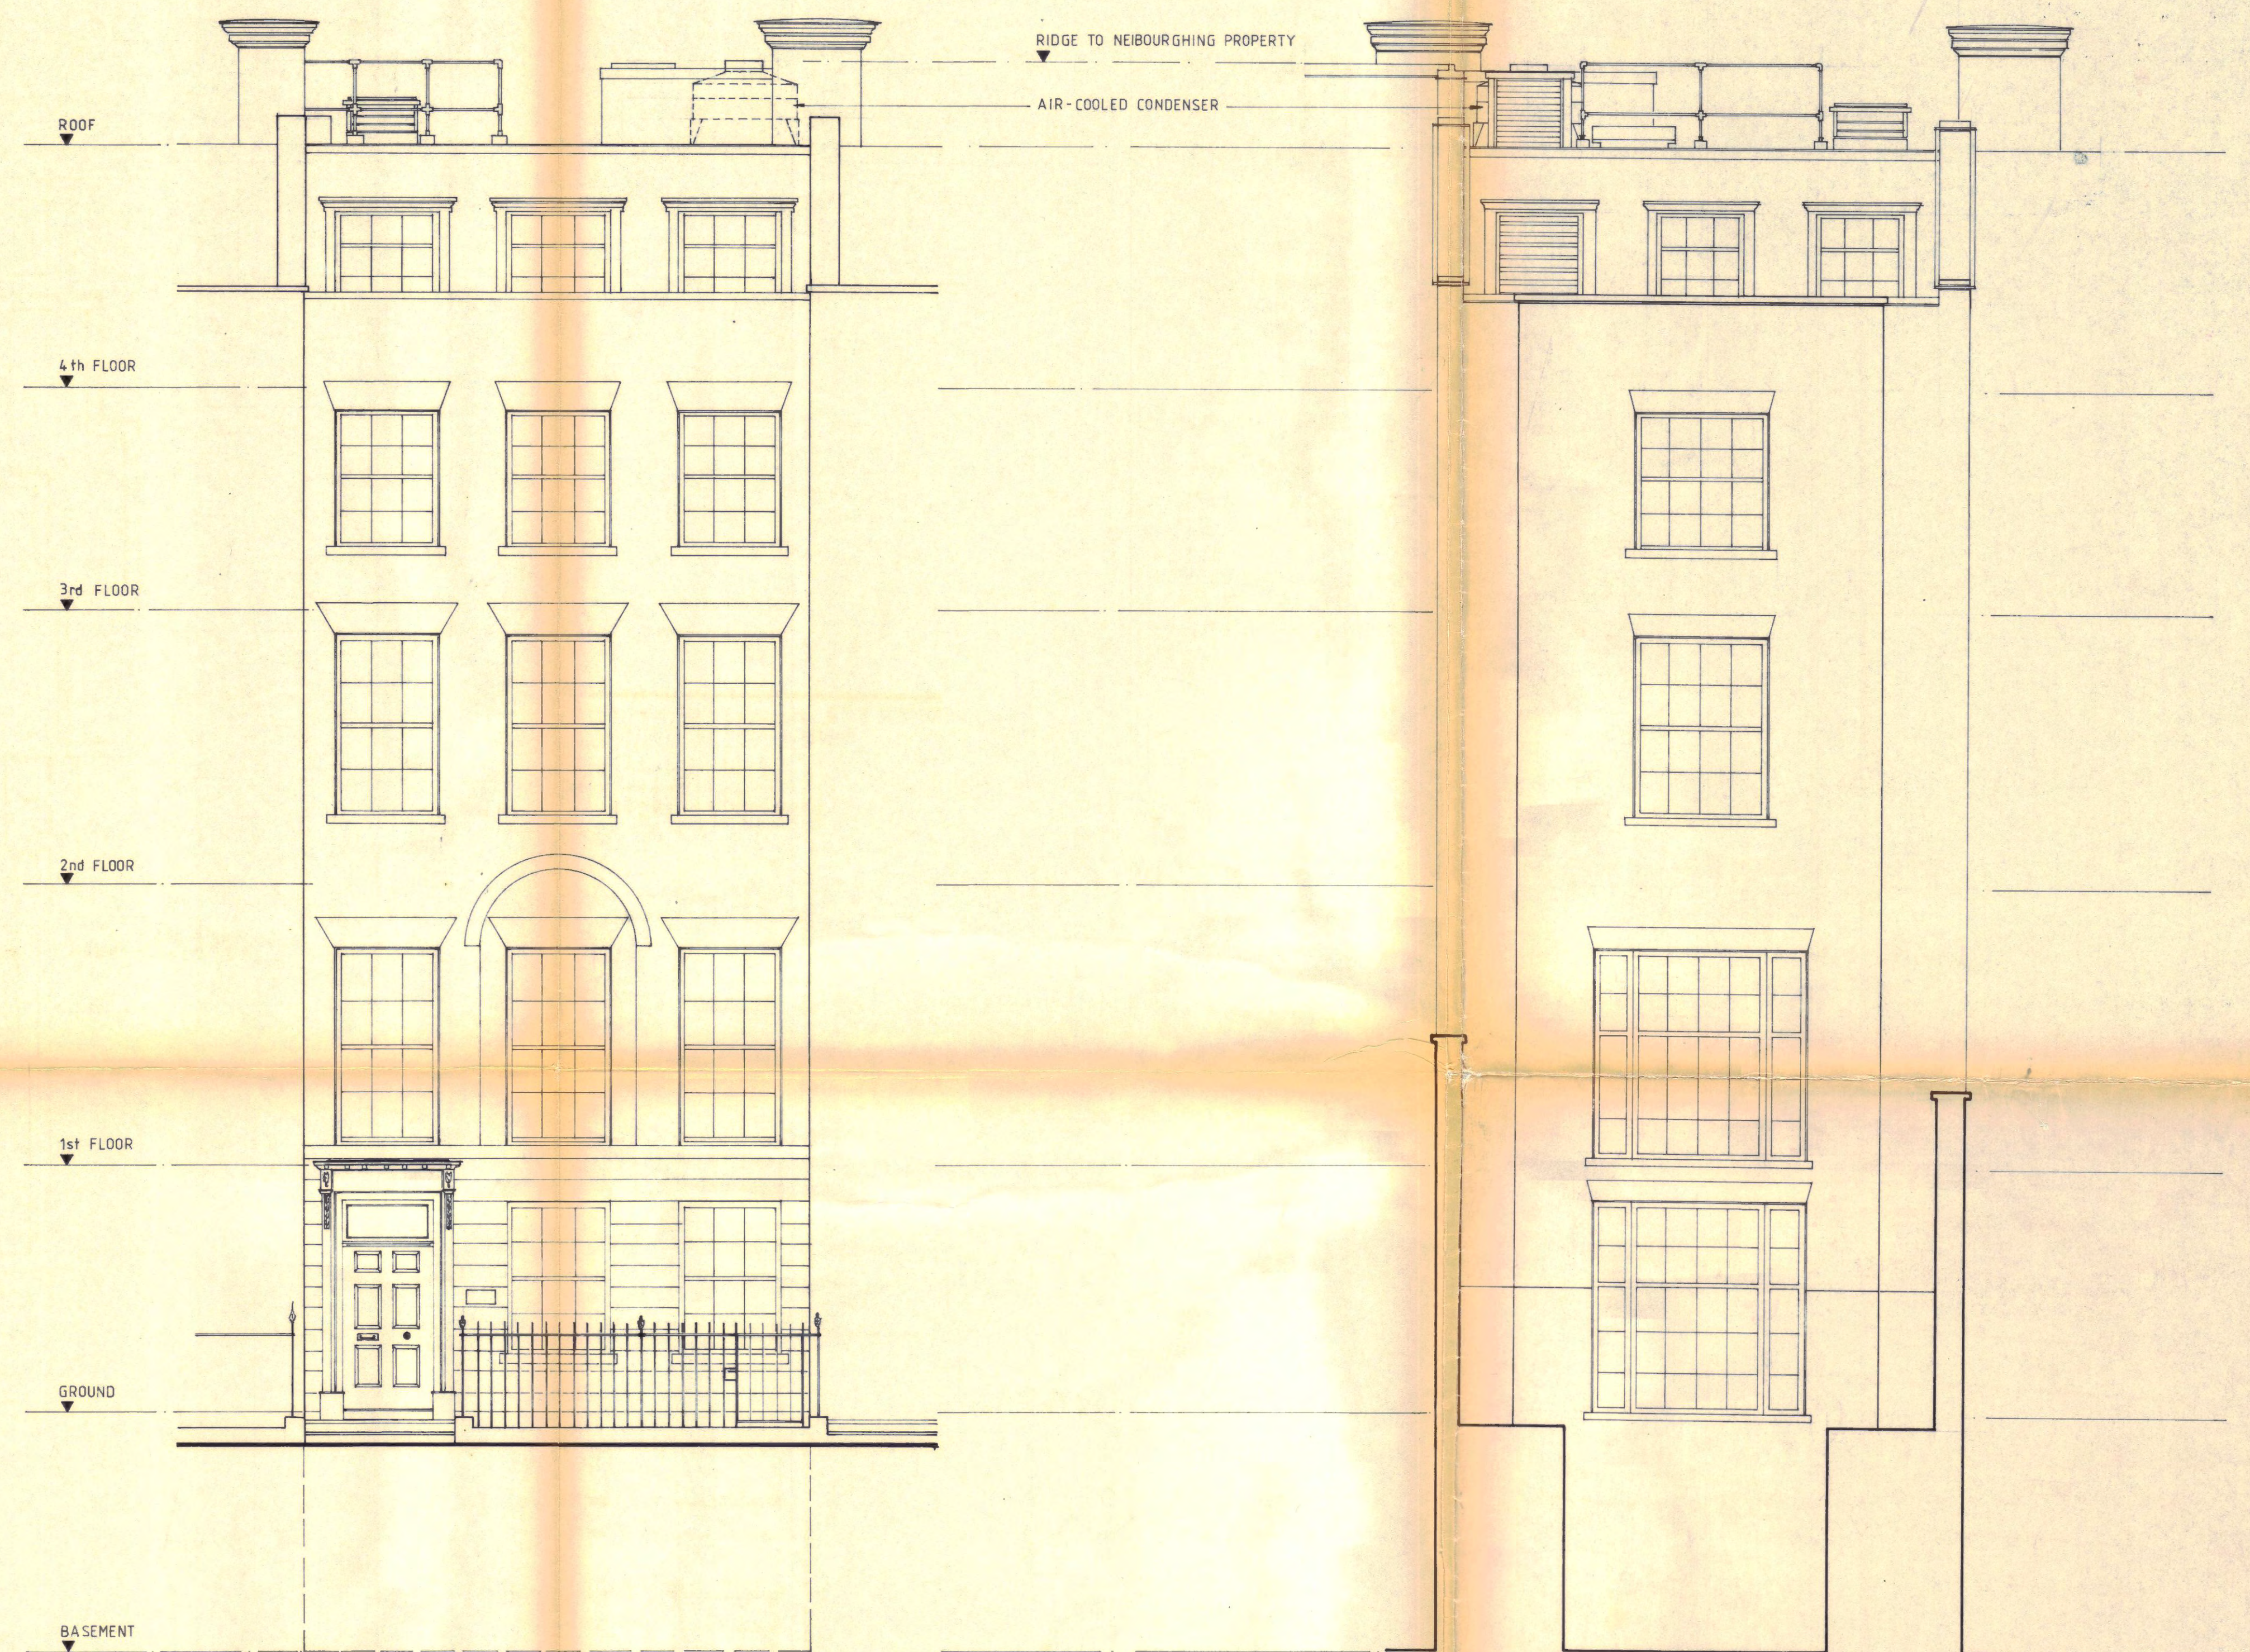

FRONT ELEVATION

REAR ELEVATION

TP 87 00 489  
HB 877 0158

22 SOUTHAMPTON PLACE W.C.1

AH Parker Limited

61-62 Walling Street London EC4M 9ES  
01-236 5779 & 5770

factory  
68-72 Redchurch Street London E2 7DP  
01-739 4497

SCALE 1:50 DRAWN BY GMG  
DATE Jan 87 REVISION  
DRAWING N° AHP/800/3

LONDON BOROUGH OF CAMDEN  
TOWN AND COUNTRY PLANNING ACTS  
21 AUG 1997  
PLANS APPROVED  
ON BEHALF OF THE COUNCIL