


Barter Street.

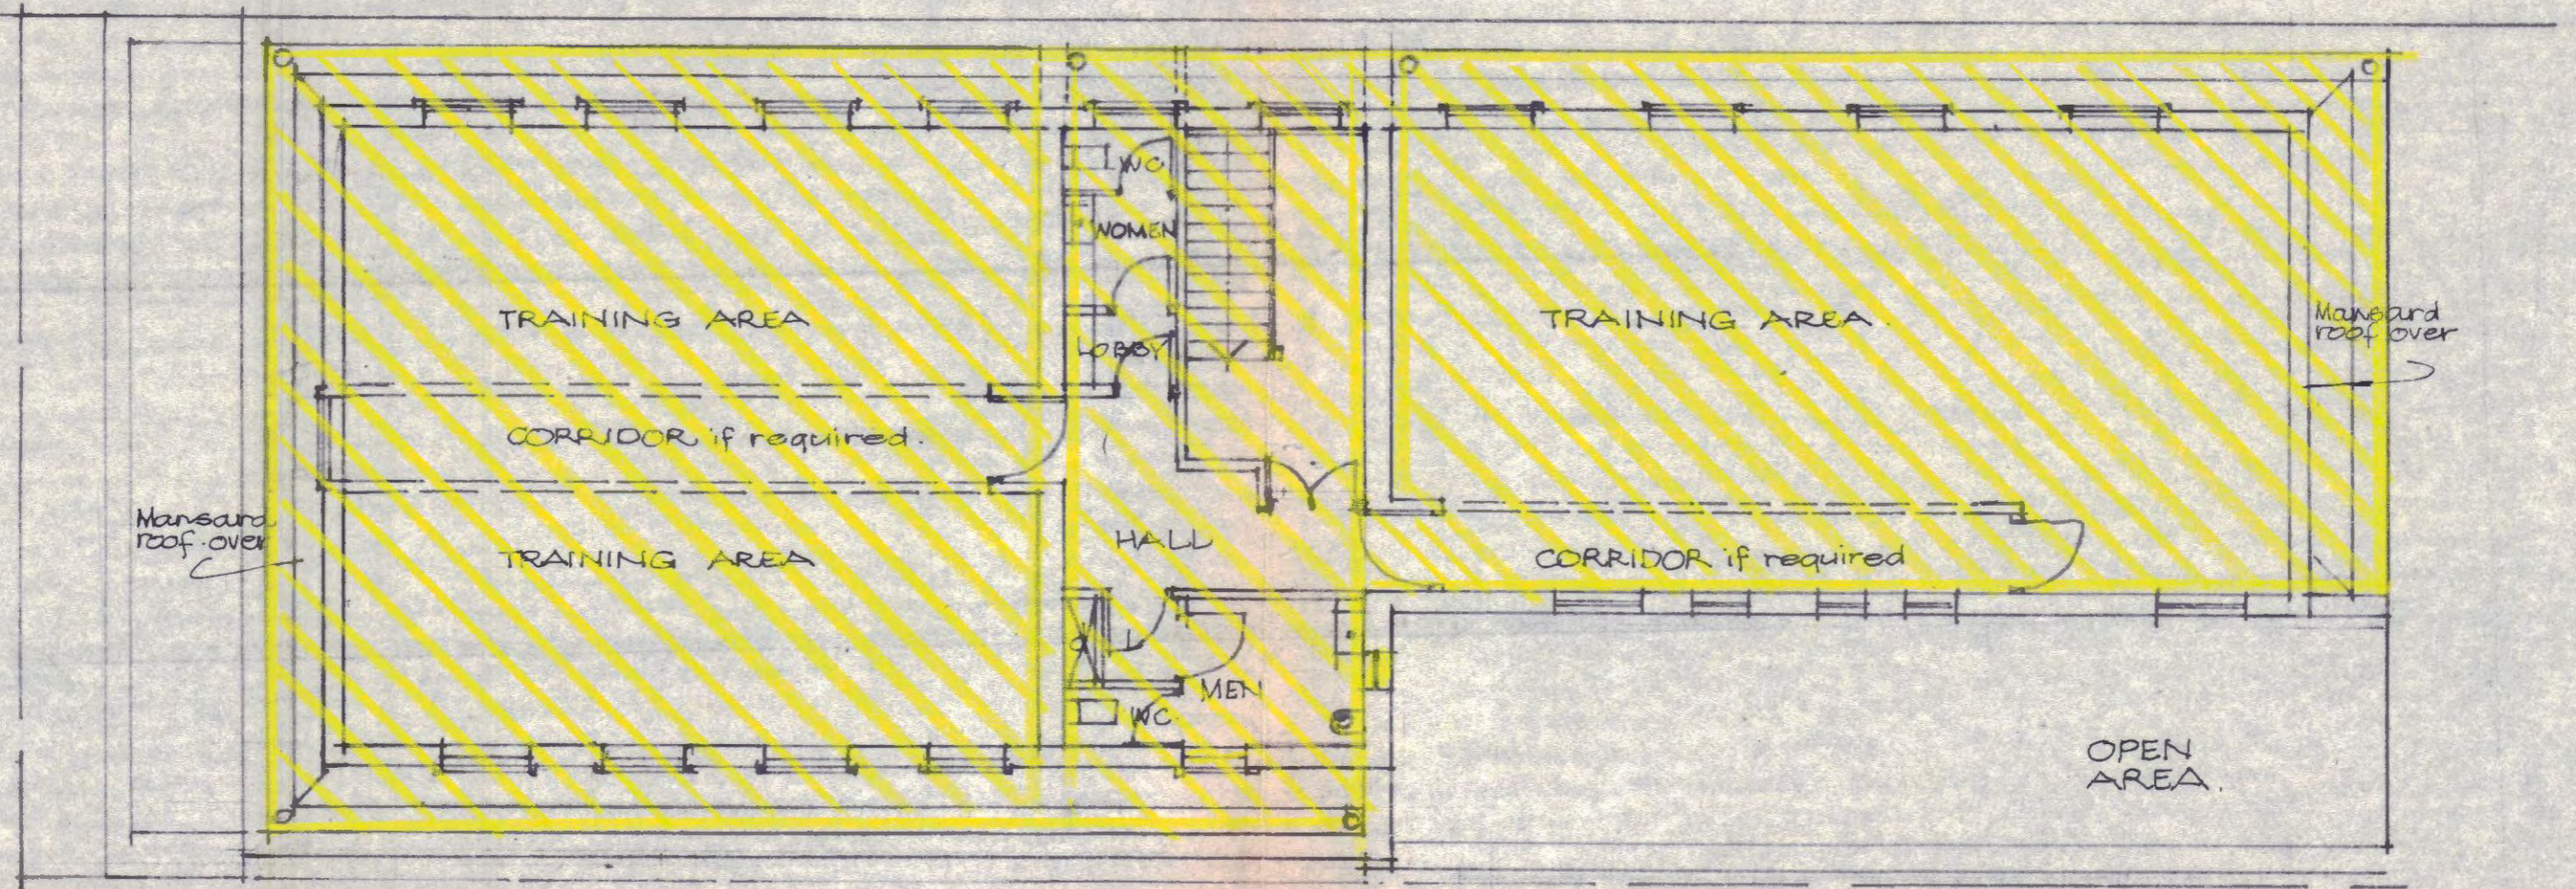

Proposed new work  
 Existing

LONDON BOROUGH OF CAMDEN  
 TOWN AND COUNTRY PLANNING ACTS  
 27 JUN 1979  
 PLANS ~~NOT APPROVED~~ APPROVED  
 ON BEHALF OF THE COUNCIL

LONDON BOROUGH OF CAMDEN  
 TOWN AND COUNTRY PLANNING ACTS  
 16 MAY 1979 *Delev*  
 PLANS ~~NOT APPROVED~~ APPROVED  
 ON BEHALF OF THE COUNCIL

Bloomsbury Square

CTP/N14/23/E/27989  
eHB2121

**OFFICE COPY**

contract title		drawing title		scale
PROPOSED REFURBISHMENT- 21, BARTER STREET		SECOND FLOOR PLAN SCHEME 2		1:100
T P Bennett & Son Chartered Architects 262 High Holborn WC1V 7DU Telephone 01 405 9277		contract	drawing number	date
		5296	SK. 14	DEC. 1978
				drawn AJS
				revision
				B.

Rev. B. Staircase + women's toilet revised  
 Bloomsbury Sq. blocks added + escape stair 20-1-78  
 Rev. A. Room designations amended 21-12-78 AJS