



Barter Street

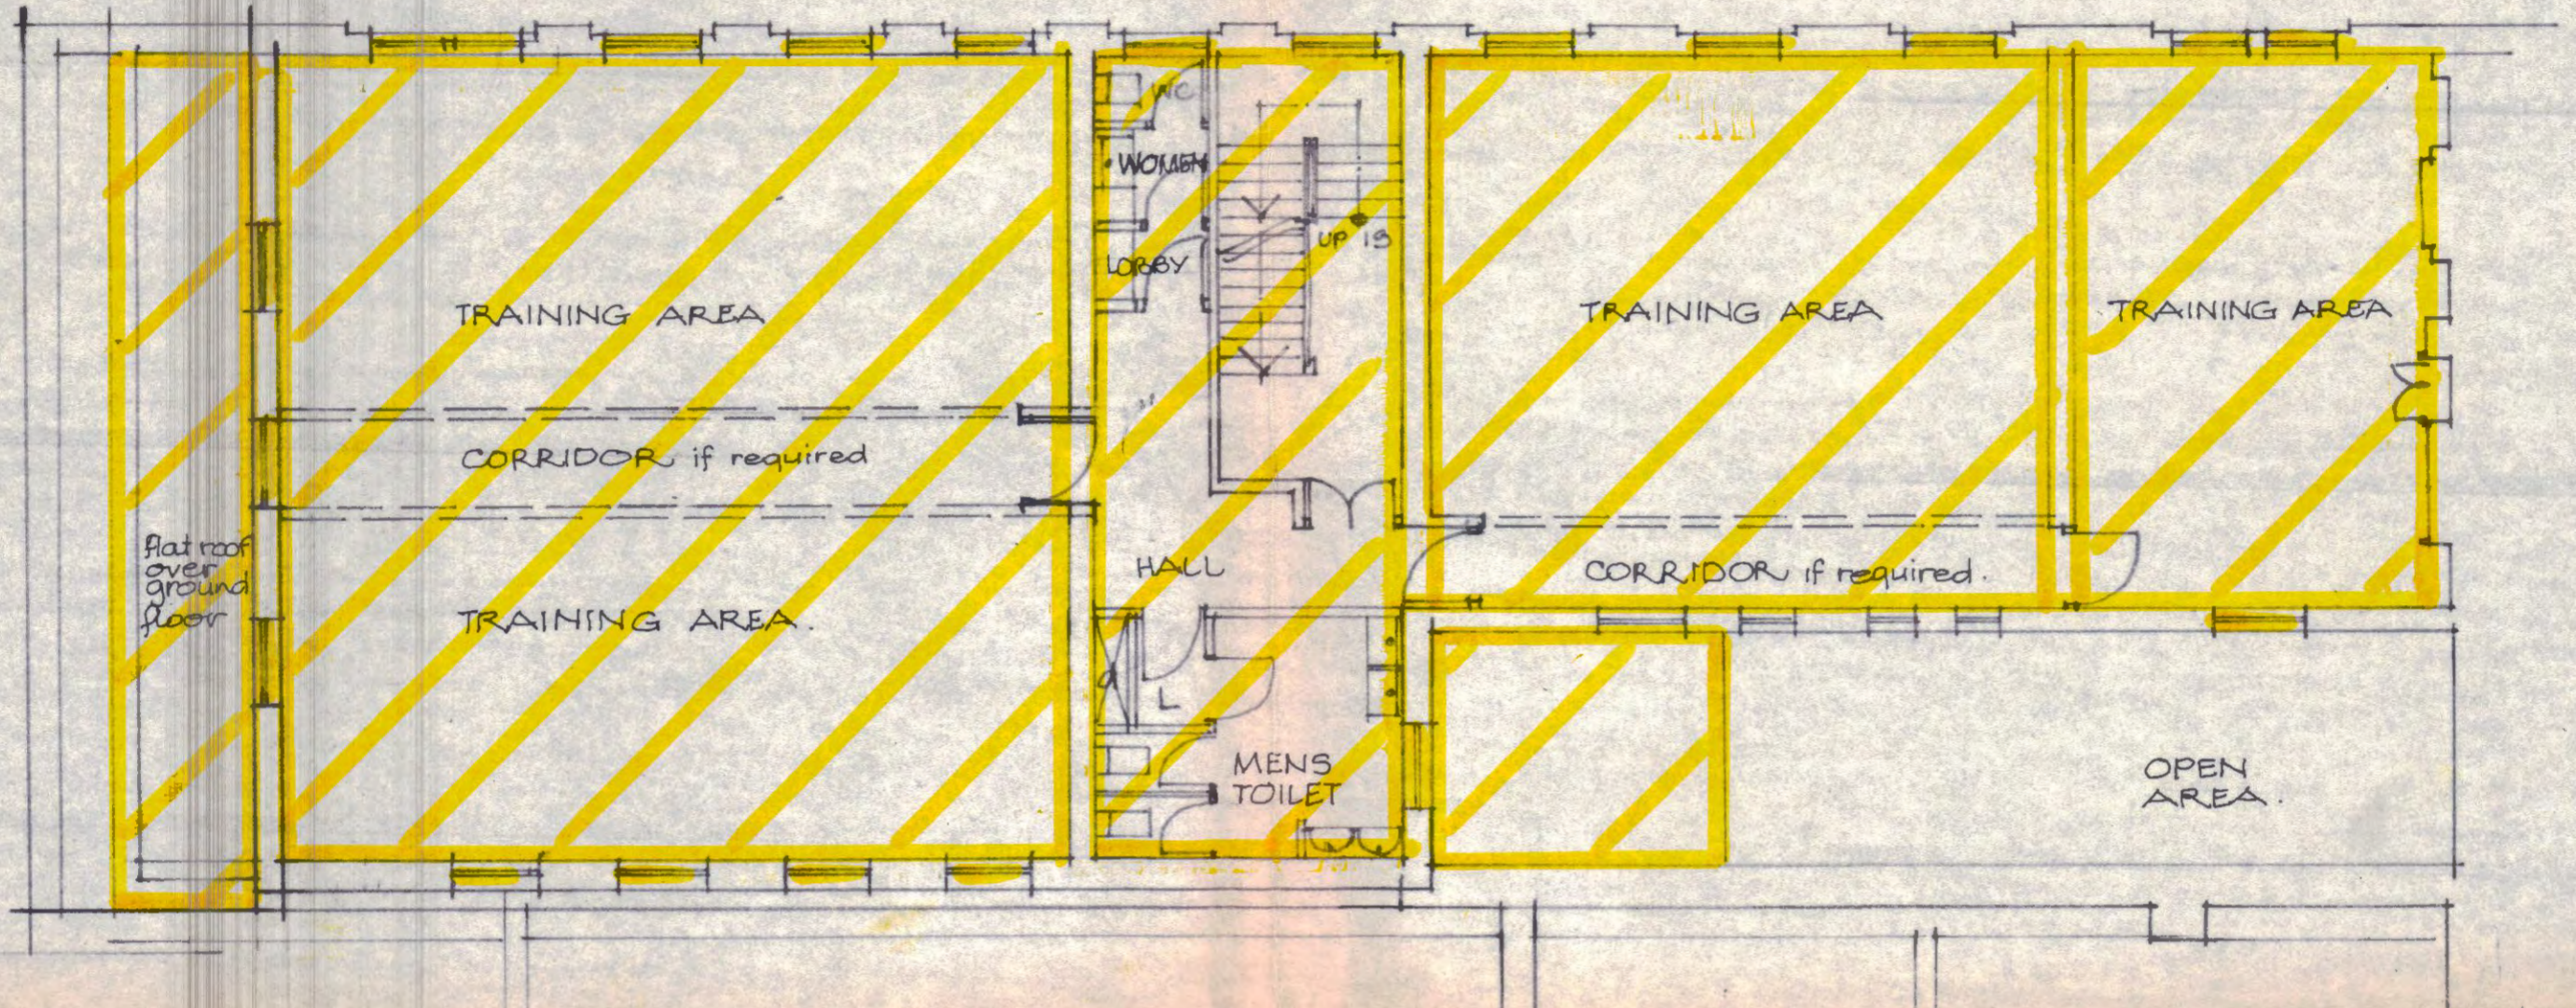

proposed new work  
 existing

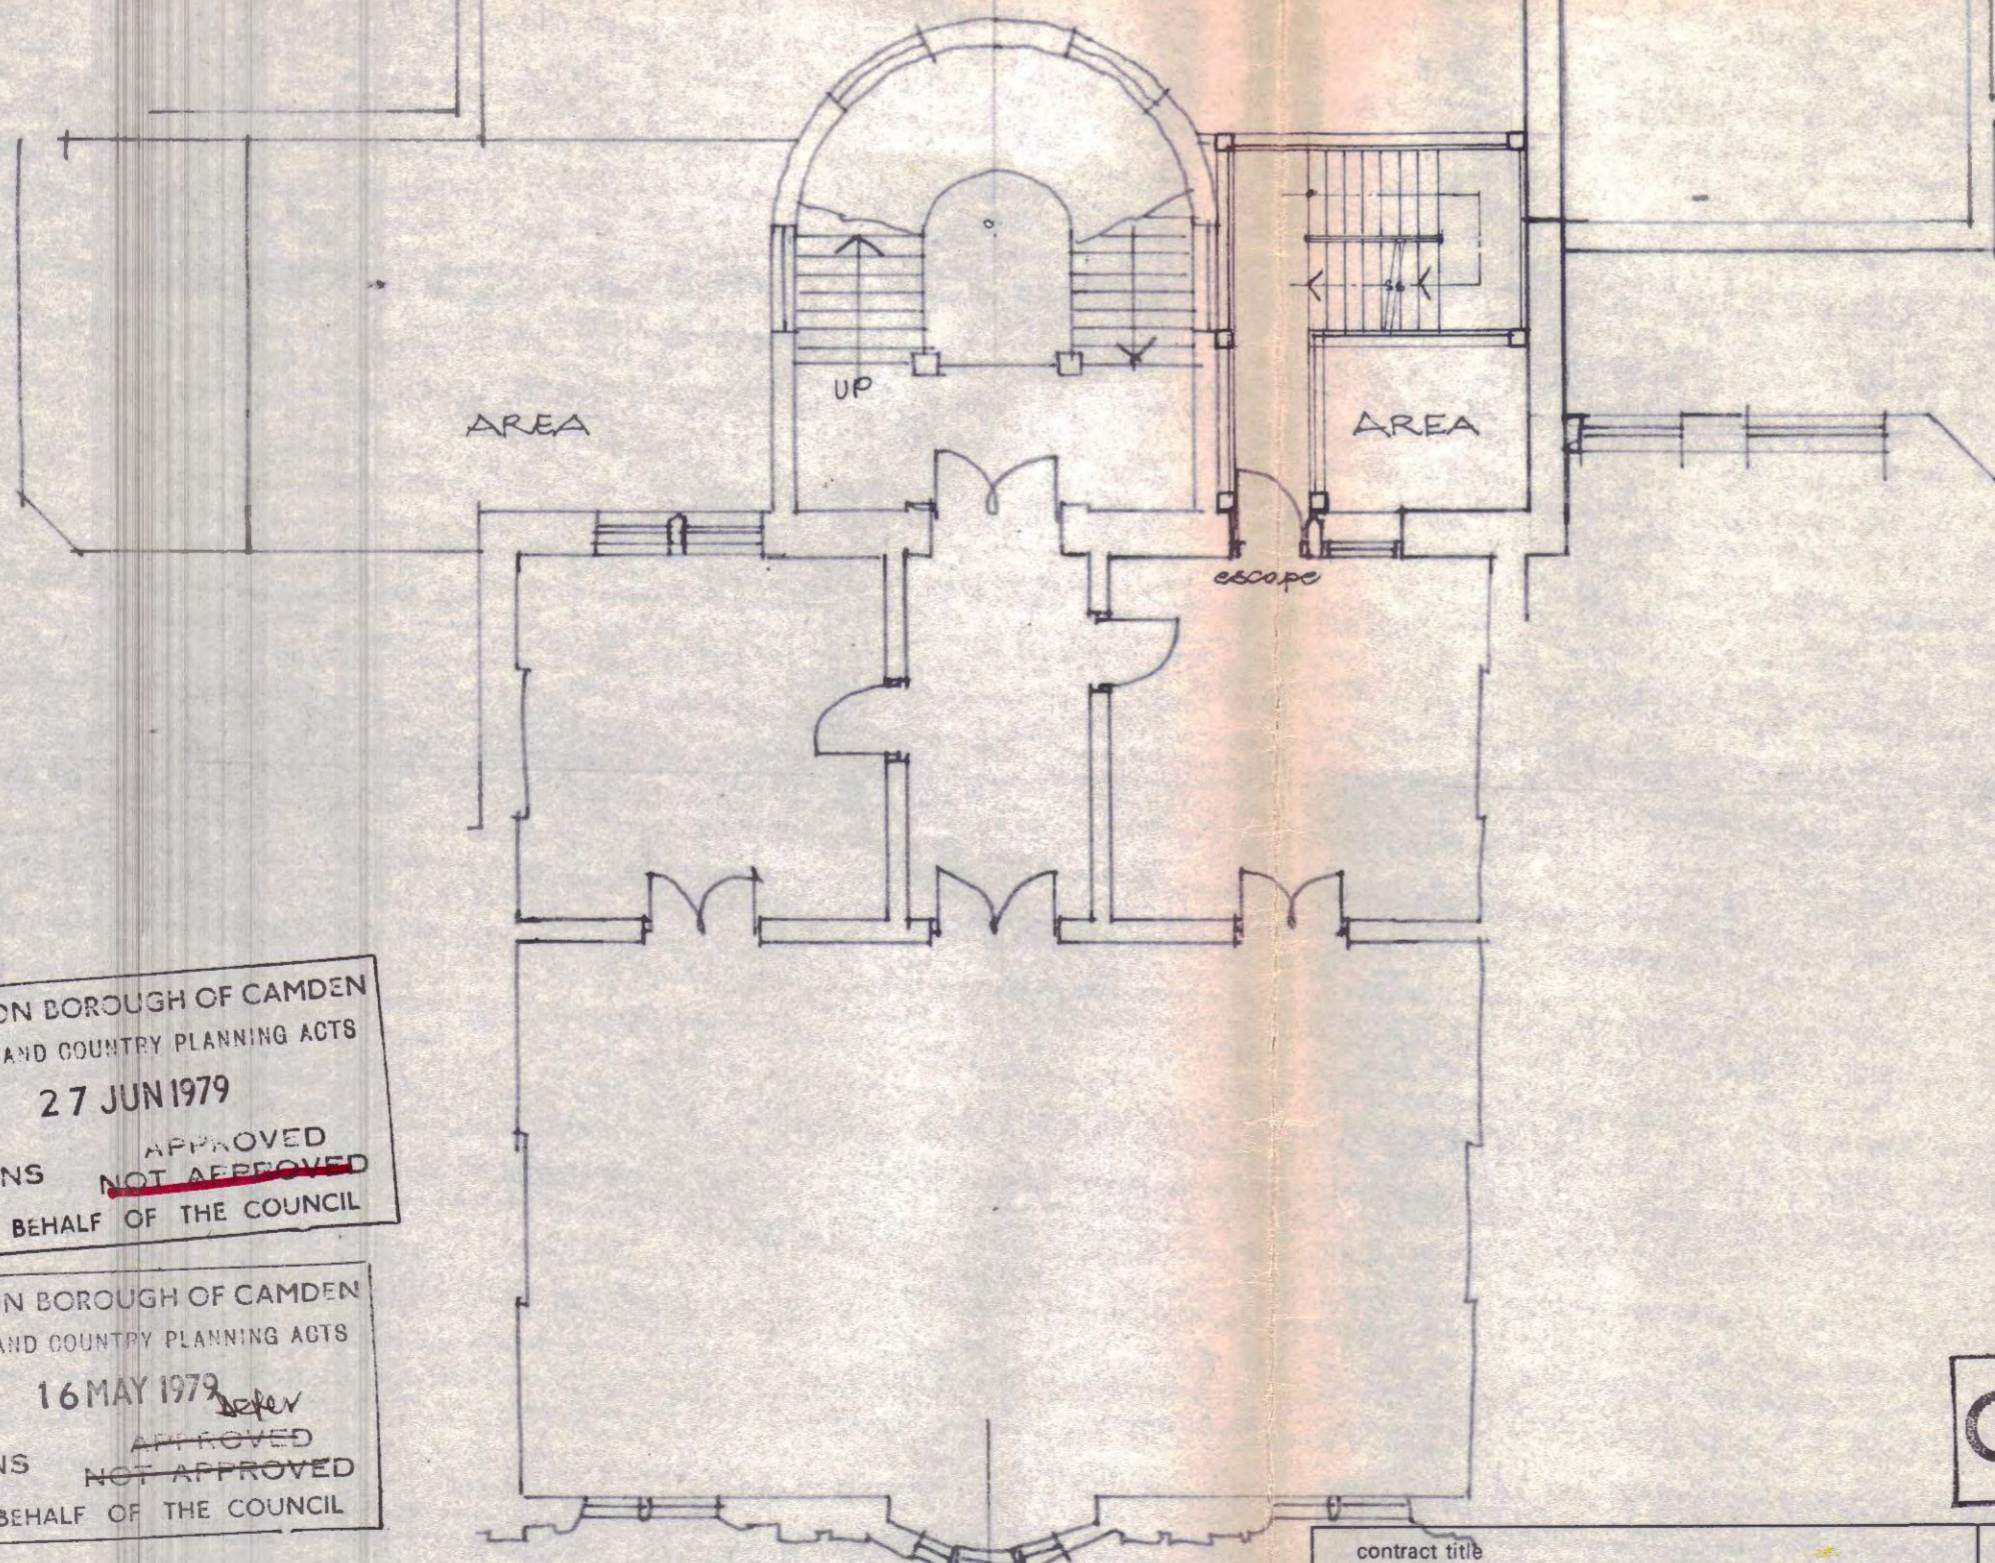

LONDON BOROUGH OF CAMDEN  
 TOWN AND COUNTRY PLANNING ACTS  
 27 JUN 1979  
 PLANS ~~NOT APPROVED~~ APPROVED  
 ON BEHALF OF THE COUNCIL

LONDON BOROUGH OF CAMDEN  
 TOWN AND COUNTRY PLANNING ACTS  
 16 MAY 1979  
 PLANS ~~NOT APPROVED~~ APPROVED  
 ON BEHALF OF THE COUNCIL

Bloomsbury Square

CTP/N14/23/E/27989  
eHB2121

contract title <b>PROPOSED REFURBISHMENT. 21, BARTER STREET.</b>	drawing title <b>FIRST FLOOR PLAN. SCHEME 2.</b>	scale 1:100
		date DEC. 1978
contract <b>T P Bennett &amp; Son</b> Chartered Architects <b>262 High Holborn WC1V 7DU</b> Telephone 01 405 9277	drawing number <b>5206 SK 13</b>	drawn A.S.
		revision C

Rev. C. Stair + women's toilets revised 26-1-79 A.S.  
 Rev. B. Escape stair added to 2 & 3, Bl. Square. 25-1-79 A.S.  
 Rev. A. Stair altered: Room designations amended 21-12-78 A.S.