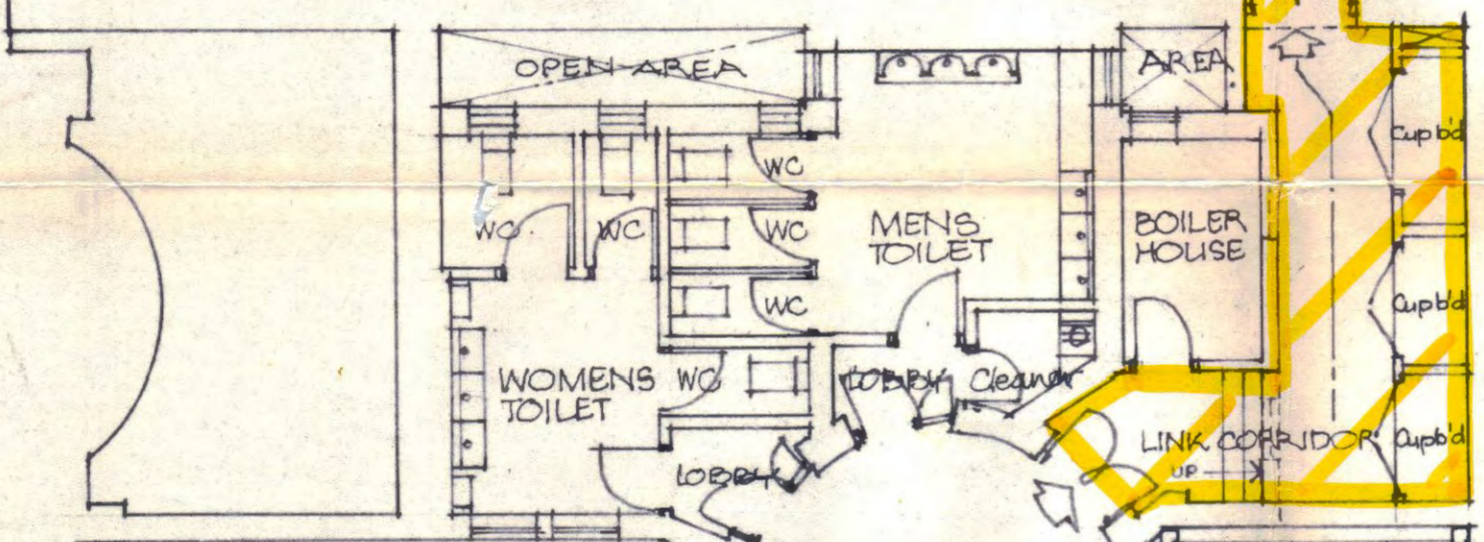
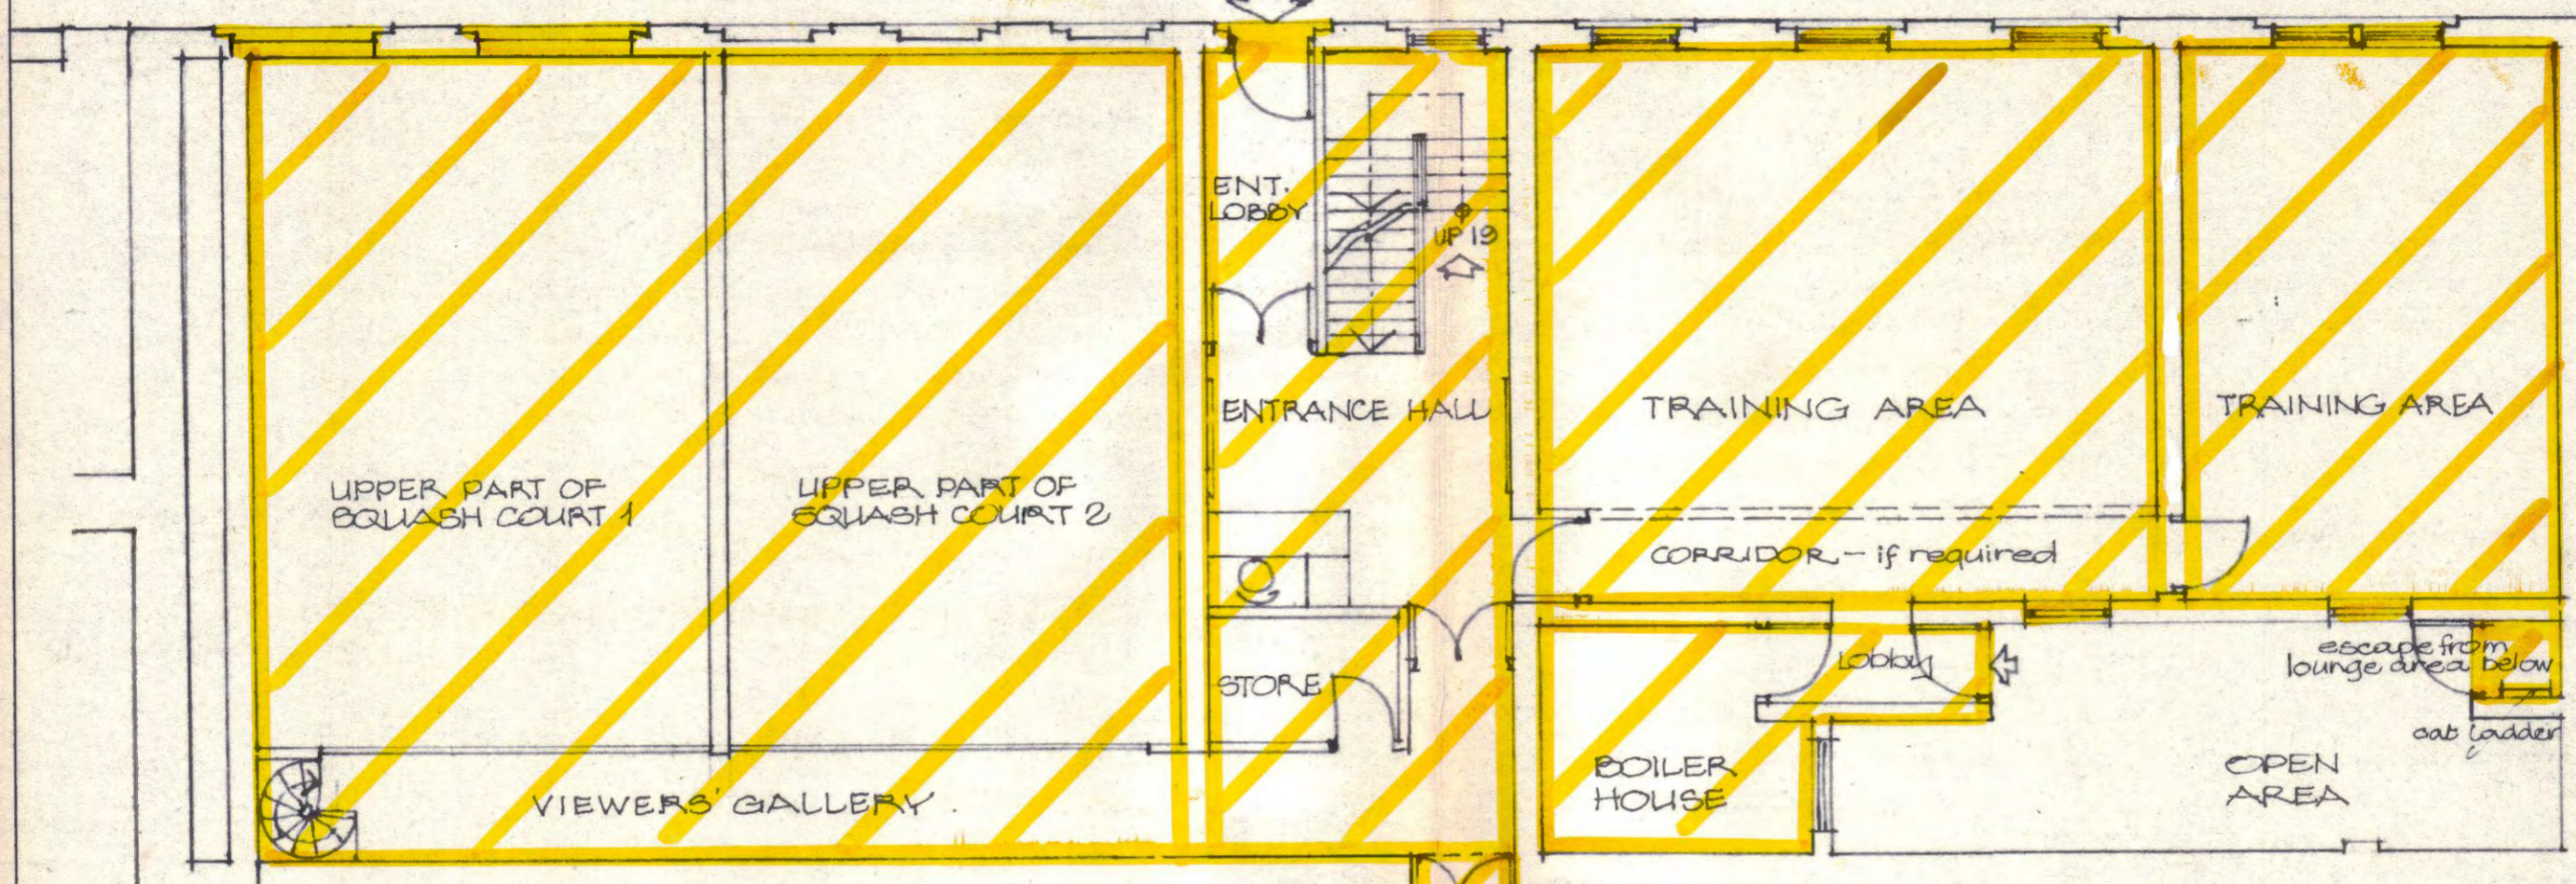

 


Barter Street

Barter Street entrance



 proposed new work
 existing

LONDON BOROUGH OF CAMDEN
 TOWN AND COUNTRY PLANNING ACTS
 27 JUN 1979
 PLANS ~~NOT APPROVED~~ APPROVED
 ON BEHALF OF THE COUNCIL

LONDON BOROUGH OF CAMDEN
 TOWN AND COUNTRY PLANNING ACTS
 16 MAY 1979
 PLANS ~~NOT APPROVED~~ APPROVED
 ON BEHALF OF THE COUNCIL

No. 1. BLOOMSBURY SQ.

2 & 3 BLOOMSBURY SQ.

No. 4-4A BLOOMSBURY SQ.

Bloomsbury Square

CTP/N14/23/E/27989
2432121

contract title		drawing title		scale
PROPOSED REFURBISHMENT/ 21, BARTER STREET		'GROUND FLOOR PLAN/ 'SCHEME 2		1:100
T P Bennett & Son Chartered Architects 262 High Holborn WC1V 7DU Telephone 01 405 9277		contract	drawing number	date FEB. 1979
		5296	SK 23	drawn A.S.
				revision