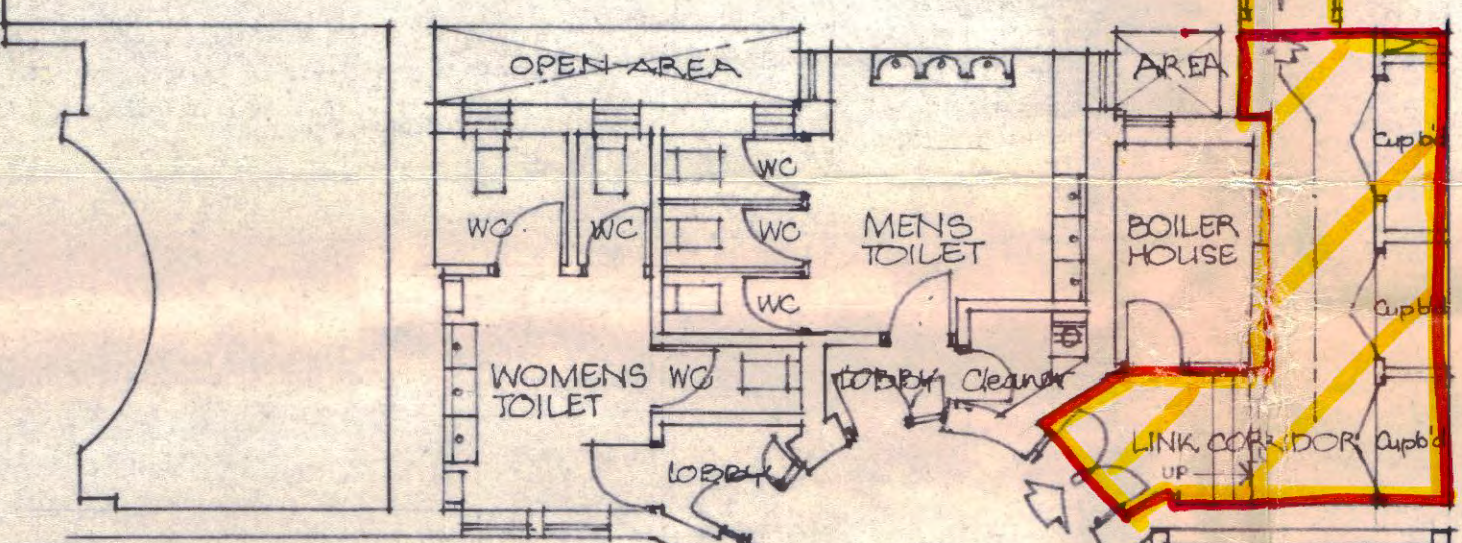
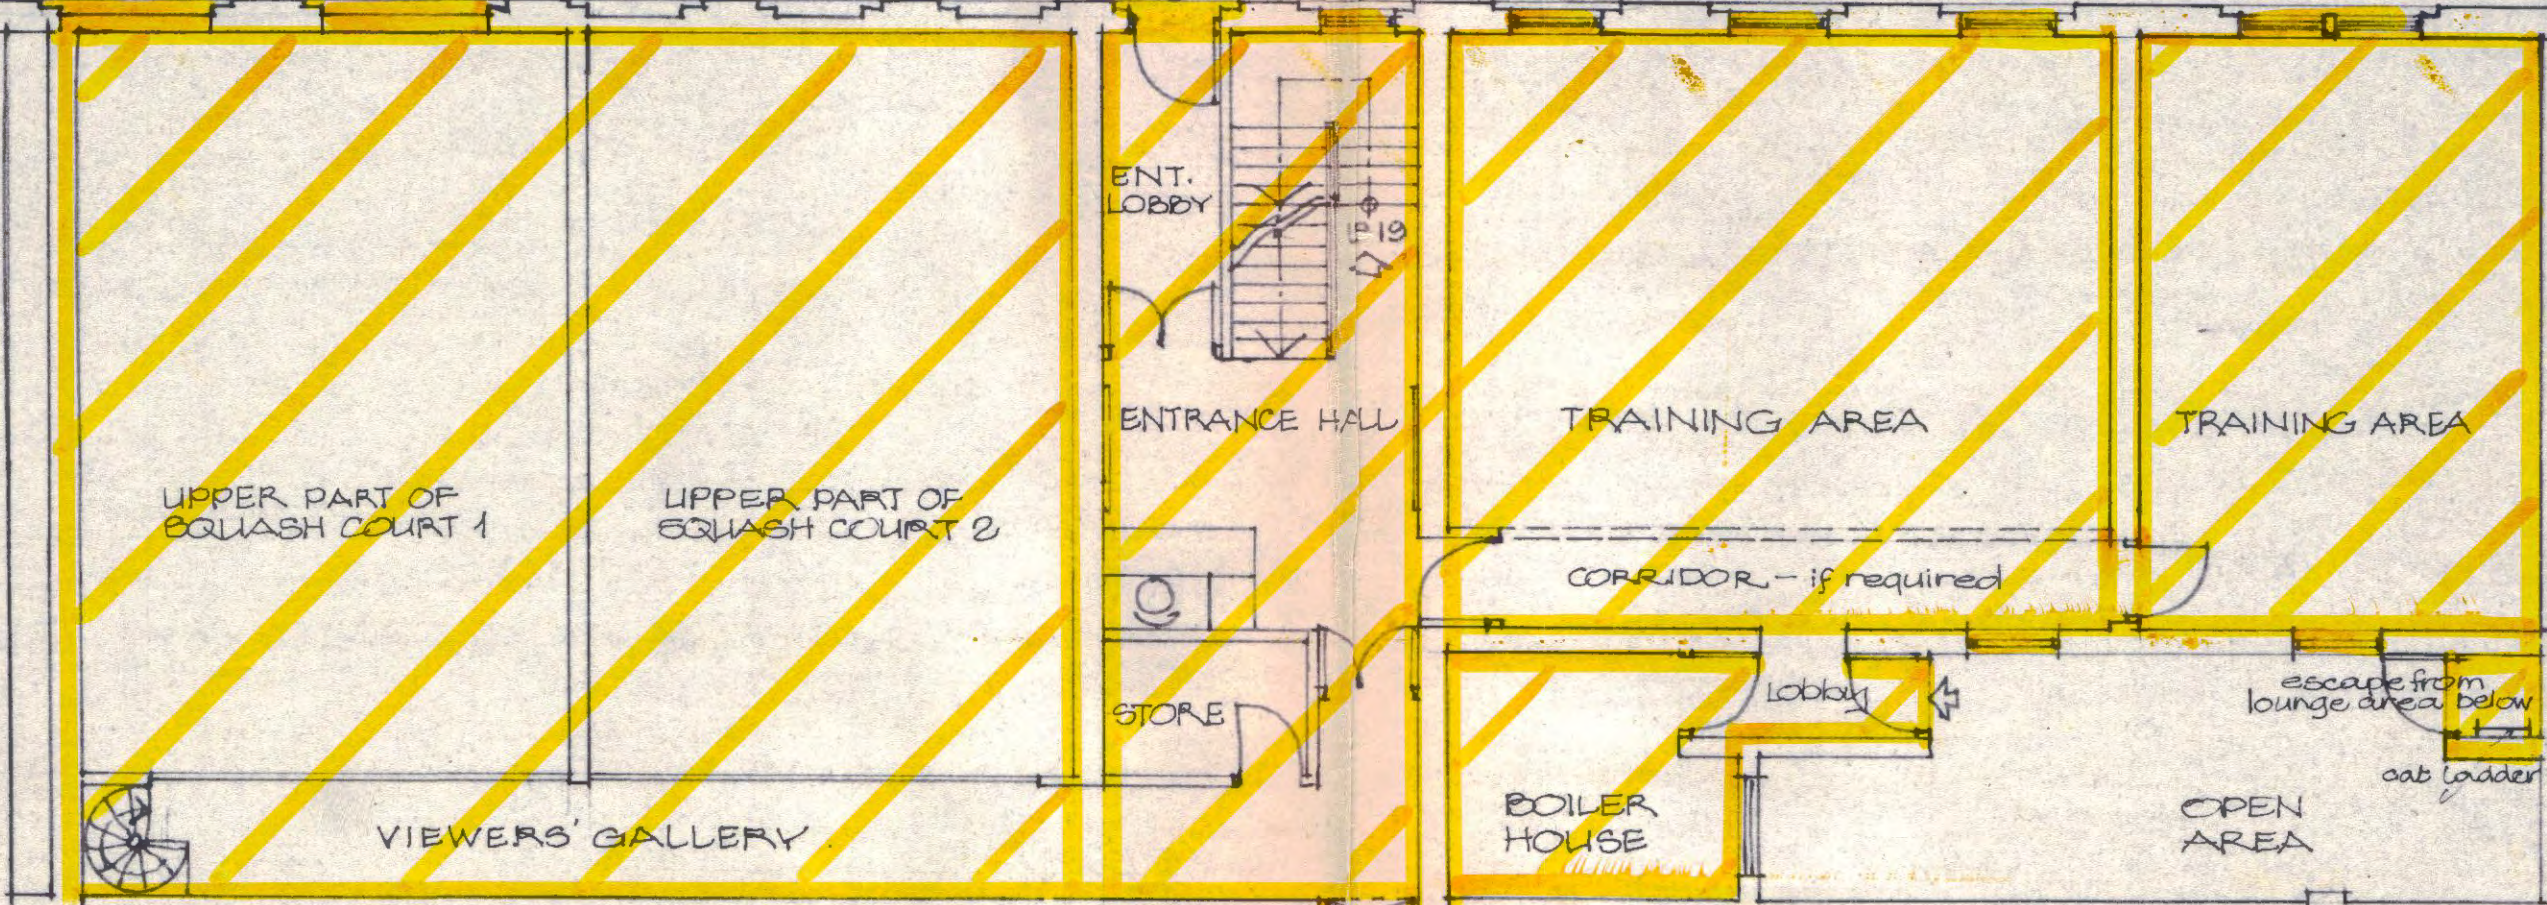

 


Barter Street

Barter Street entrance



 proposed new work
 existing

LONDON BOROUGH OF CAMDEN
 TOWN AND COUNTRY PLANNING ACTS
 24 APR 1979
 PLANS APPROVED
 ON BEHALF OF THE COUNCIL

No. 1. BLOOMSBURY SQ.

2 & 3 BLOOMSBURY SQ.

Nos 4-4A BLOOMSBURY SQ.

Bloomsbury Square

27990
 CTP/N14/23/E 27/89
 (212/212)

contract title		drawing title		scale
PROPOSED REFURBISHMENT/ 21, BARTER STREET		'GROUND FLOOR PLAN/ 'SCHEME 2		1:100
T P Bennett & Son Chartered Architects 262 High Holborn WC1V 7DU Telephone 01 405 9277		contract	drawing number	date FEB. 1979
		5296	SK 23	drawn AUS
				revision