


111 High Holborn

PROPOSED NEW EIGHTH FLOOR

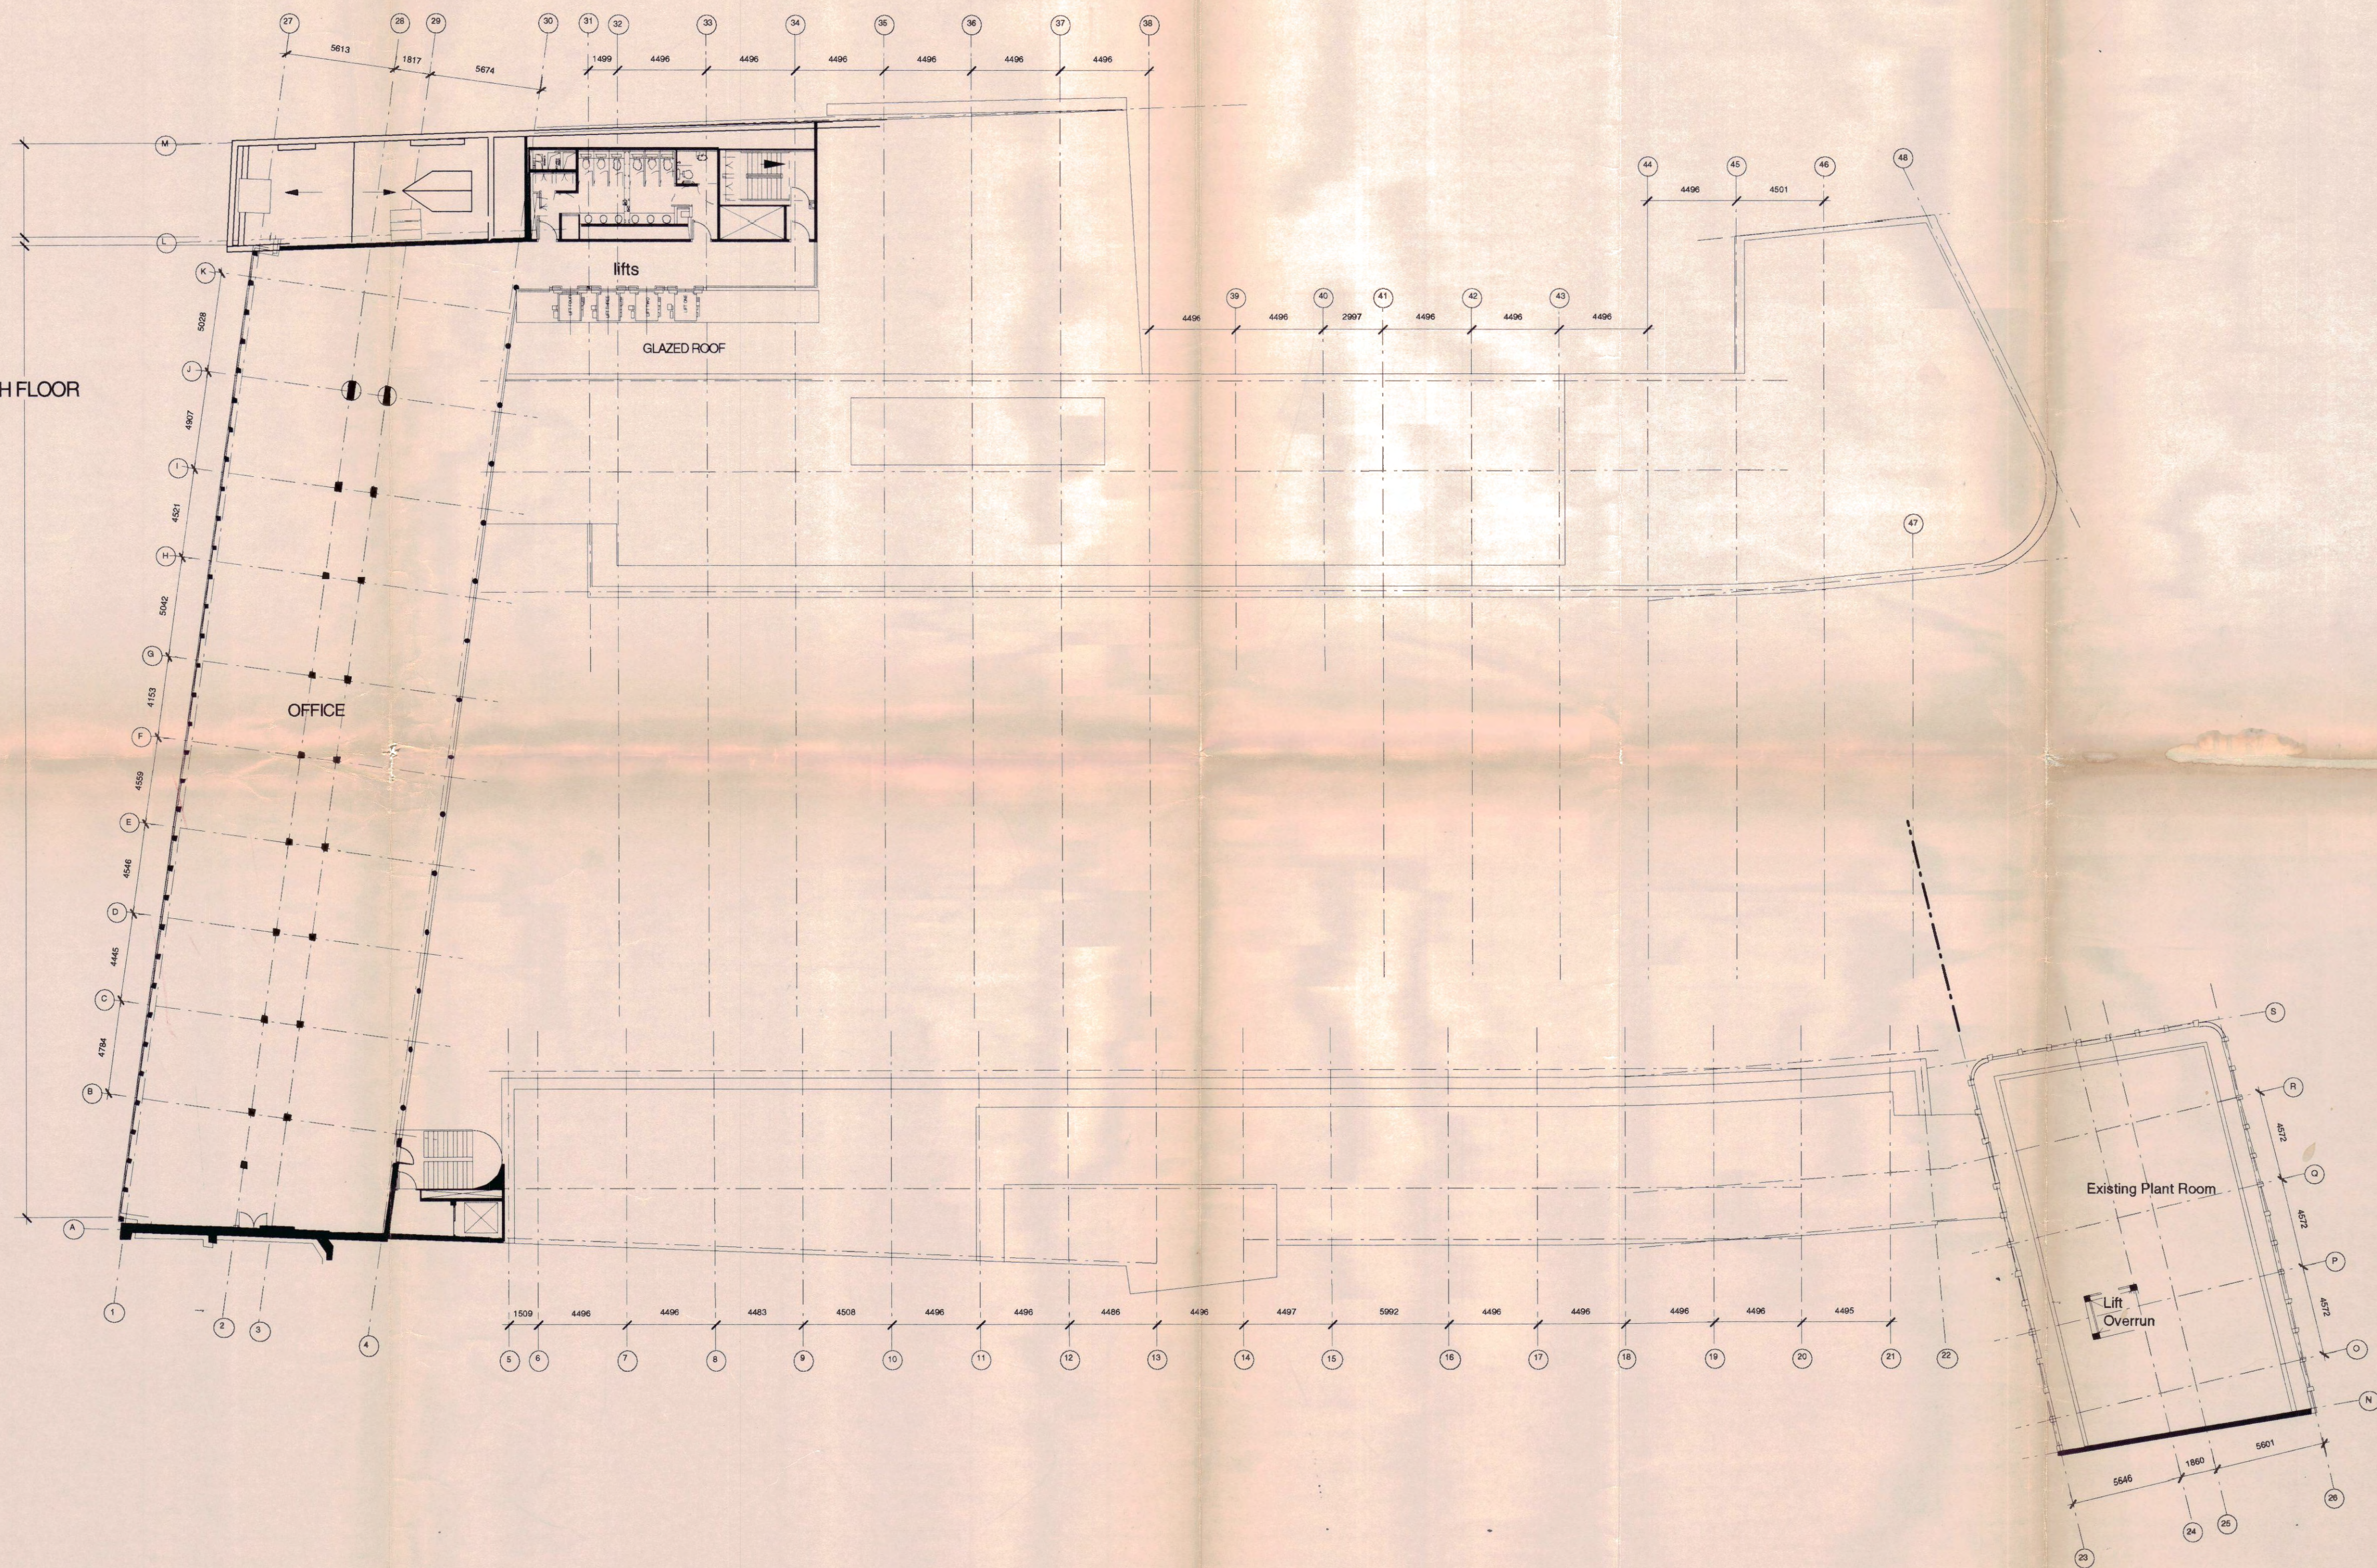

Notes

LONDON BOROUGH OF CAMDEN
TOWN AND COUNTRY PLANNING ACTS
5 NOV 1998
PLANS APPROVED
ON BEHALF OF THE COUNCIL



B Terrace Omitted 25.05.98

A 111 High Holborn revised,
core revised 10.03.98

Rev	Description	Date

For Planning

Issued only for purpose indicated Date Approved

33 - 37 CHARTERHOUSE SQUARE
LONDON EC1M 6EA
TEL (44) 0171 600 5151
FAX (44) 0171 600 1092
e mail: design@harper-mackay.co.uk

ARCHITECTS & DESIGNERS

Procter House
100-110 High Holborn London WC1

EIGHTH FLOOR PLAN: PROPOSED

OWNERS BY: CHECKED BY:

Scale: 1:200-A1 Drawing No: 578/02/10

Date: OCTOBER 1997 Rev: B