


111 High Holborn

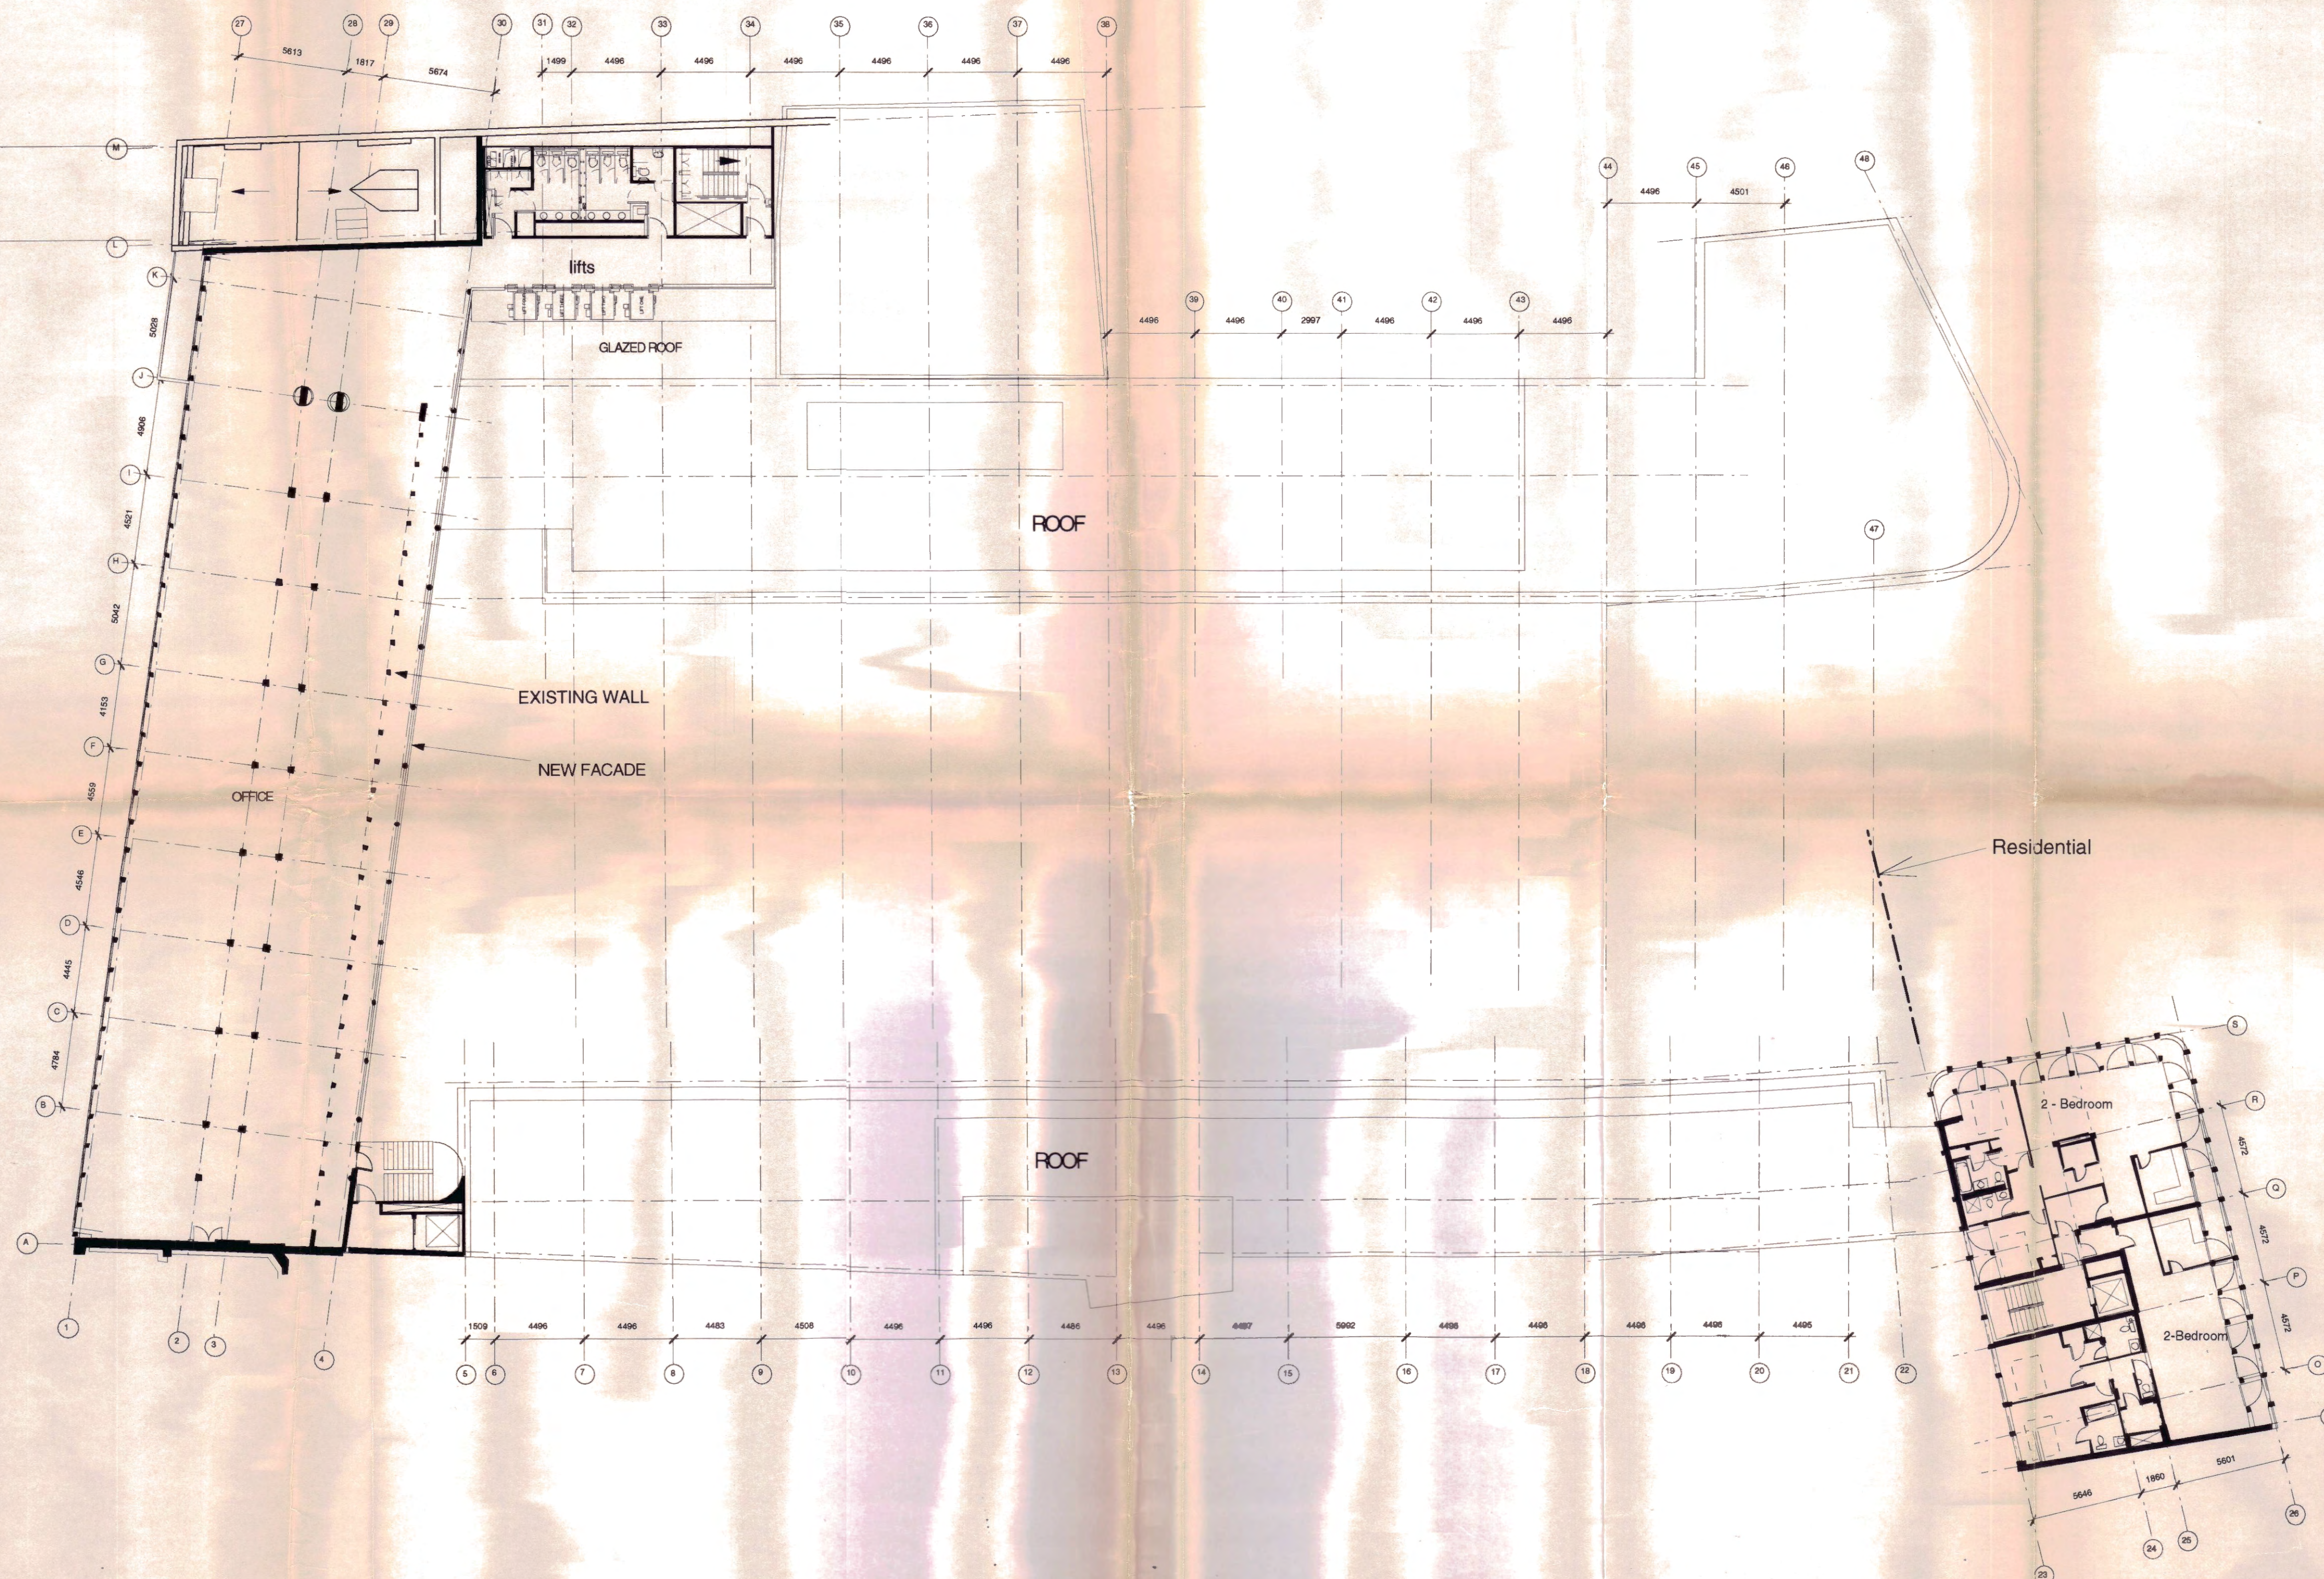

DO NOT SCALE ALL DIMENSIONS TO BE CHECKED ON SITE
THIS DRAWING TO BE READ IN CONJUNCTION WITH ALL DIMENSIONAL INFORMATION
THIS DRAWING IS COPYRIGHT

Notes

LONDON BOROUGH OF CAMDEN
TOWN AND COUNTRY PLANNING ACTS
5 NOV 1998
PLANS APPROVED
ON BEHALF OF THE COUNCIL



B Office terrace omitted
Housing amended 25.05.98
A 111 High Holborn revised,
core revised 10.03.98

Rev	Description	Date

For Planning

Issued only for purpose indicated Date Approved

33-37 CHARTERHOUSE SQUARE
LONDON EC1M 6EA
TEL (44) 0171 600 5151
FAX (44) 0171 600 1092
e mail: design@harper-mackay.co.uk

ARCHITECTS & DESIGNERS

Procter House
100-110 High Holborn London WC1

DRAWING TITLE SEVENTH FLOOR PLAN : PROPOSED

DRAWN BY CHECKED BY

Scale: 1:200-A1 Drawing No: 578/02/09

Date: OCTOBER 1997 Rev B