
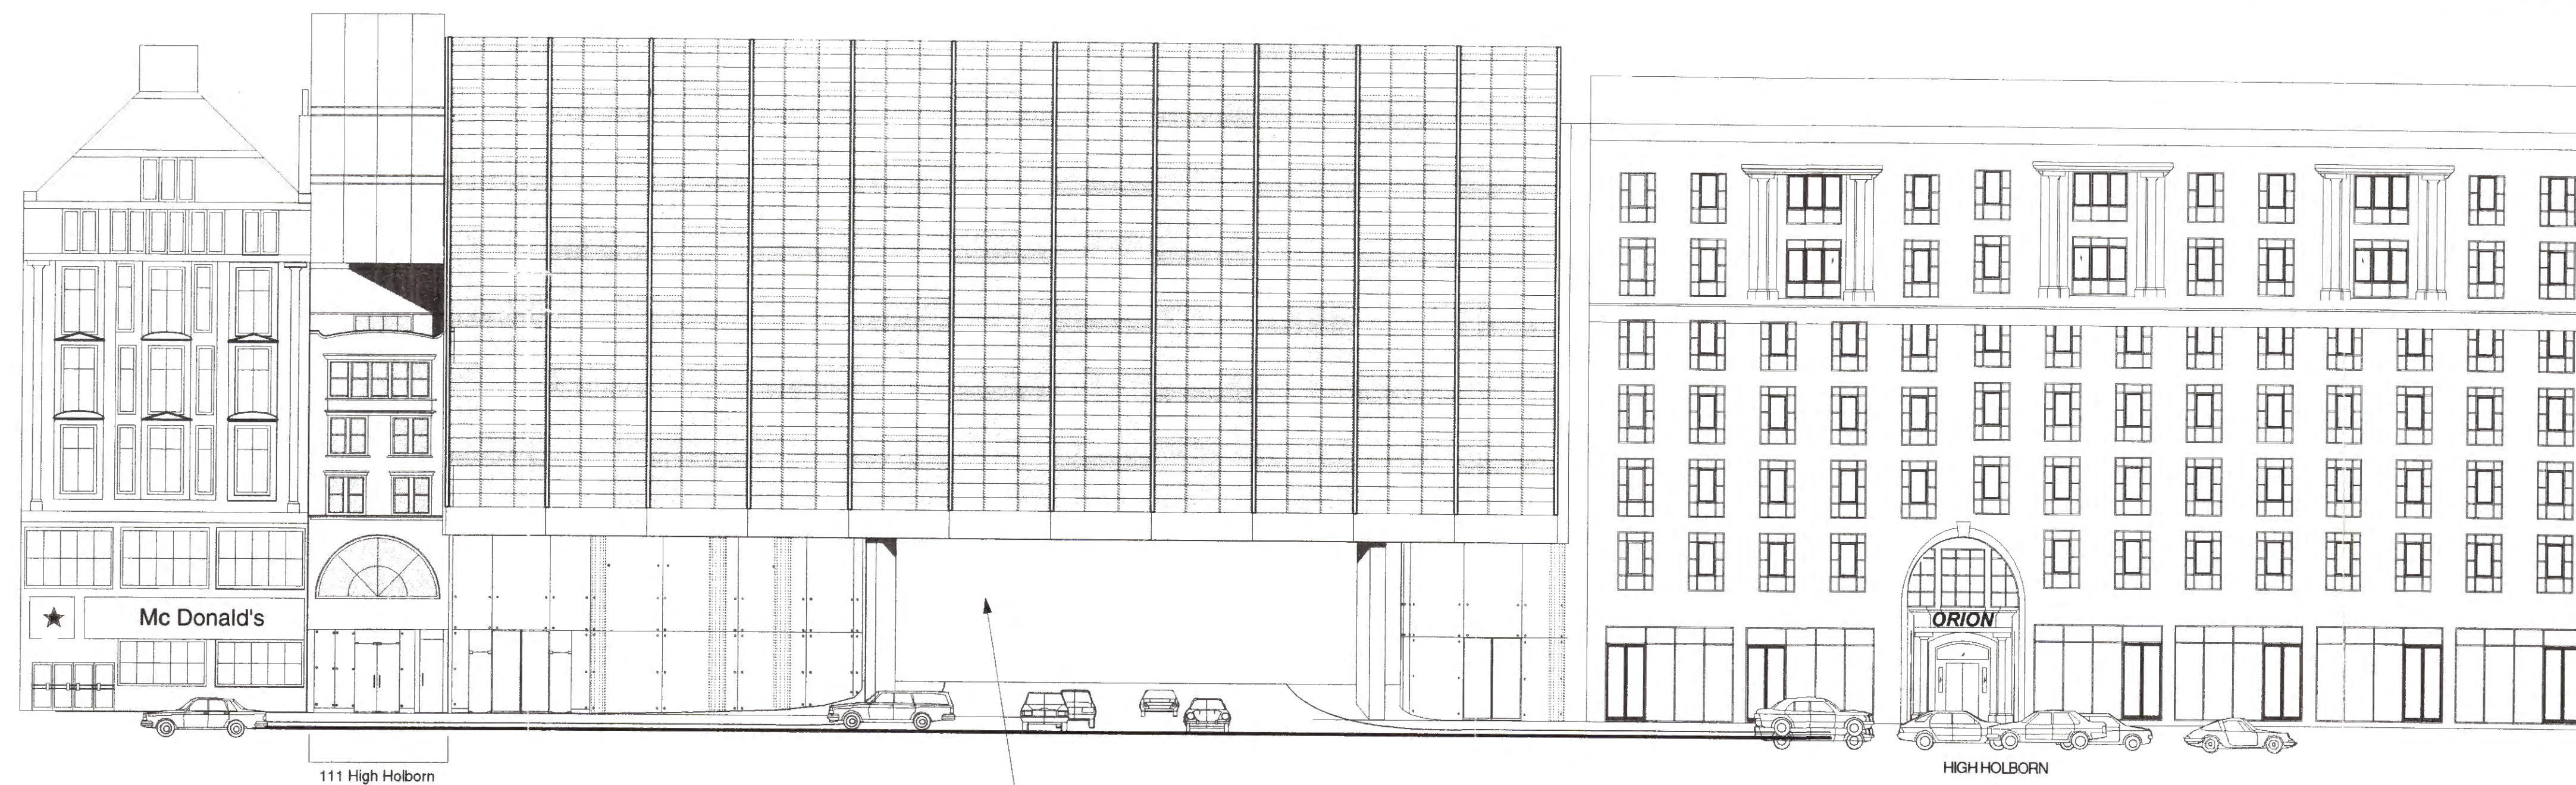


DO NOT SCALE DRAWINGS TO BE CHECKED ON SITE
THIS DRAWING TO BE USED IN CONNECTION WITH ALL ENGINEERING INFORMATION
AND CONSULTANTS' REPORTS


Notes

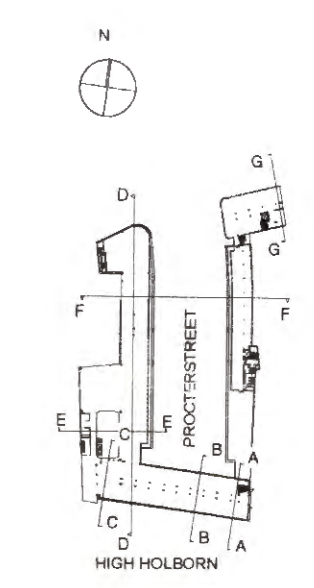

LONDON BOROUGH OF CROYDON
TOWN AND COUNTRY PLANNING ACT 1990
5 NOV 1998
PLANS APPROVED
ON BEHALF OF THE COUNCIL



A 111 High Holborn revised 11.03.98
B SOUTH FACADE REVISED, LOADING
BAY ADDED 29.10.98

DRAWING STATUS	
For Planning	
Issued only for purposes indicated	Date Approved
33-37 CHARTERHOUSE SQUARE LONDON EC1M 6EA TEL (44) 0171 600 5151 FAX (44) 0171 600 1062 e mail: design@harper-mackay.co.uk	
ARCHITECTS & DESIGNERS	
Procter House 100-110 High Holborn London WC1	
DRAWING TITLE: PROPOSED ELEVATIONS SOUTH BLOCK	
DRAWN BY	CHECKED BY
Scale: 1:200	Drawing No: 578/02/12
Date: OCT. 1997	Rev: A

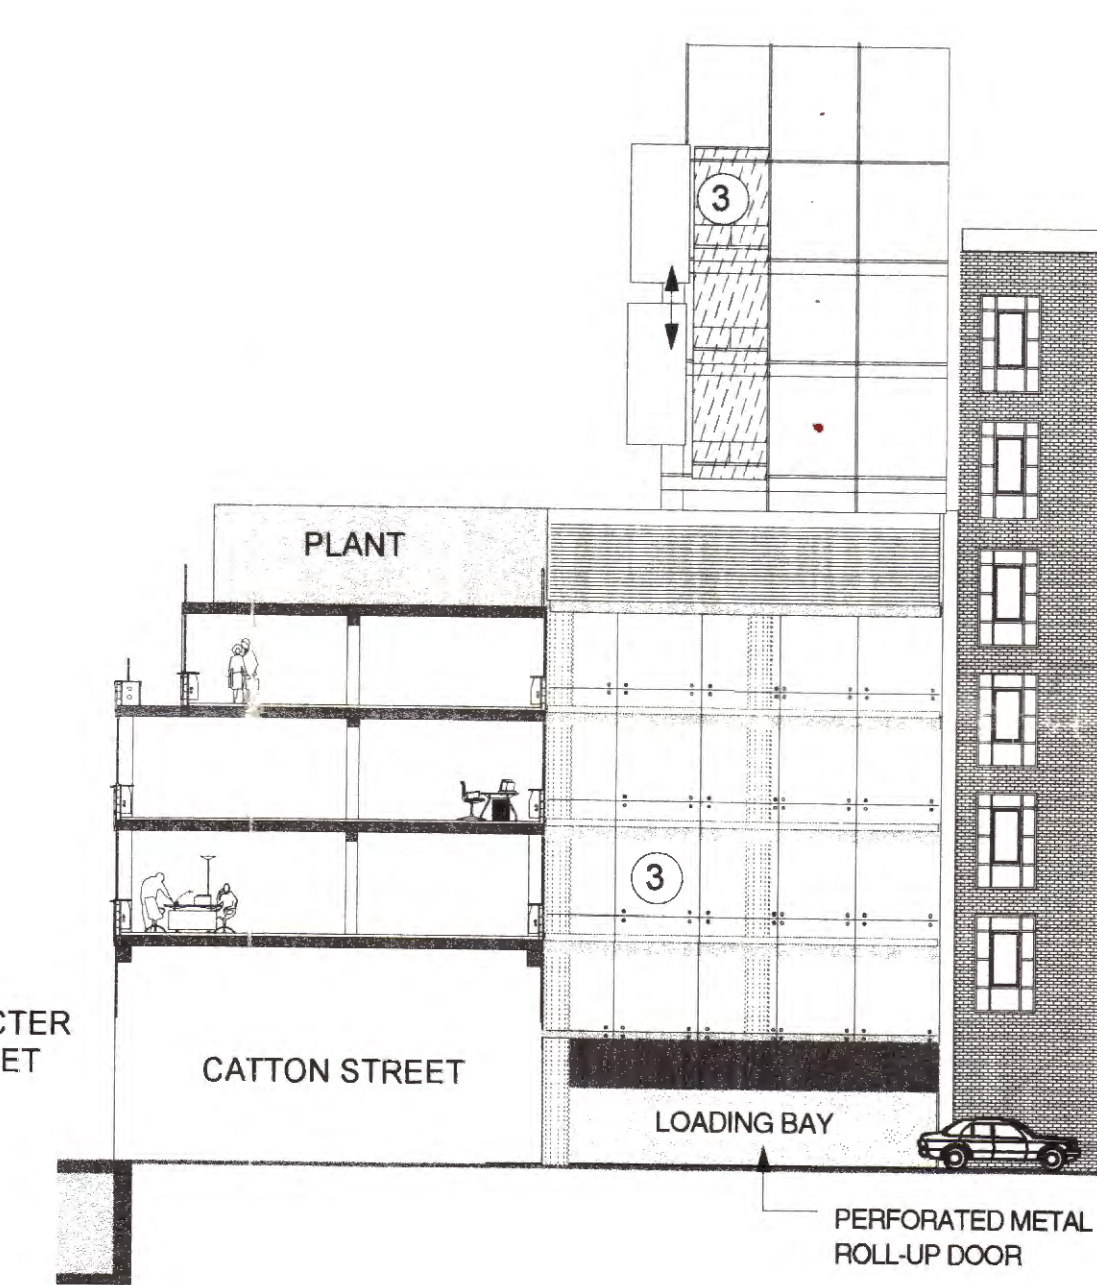

D NORTH ELEVATION 1:200
SOUTH BLOCK ON CATTON STREET

- ① New store front glazing
- ② Existing limestone, cleaned
- ③ New Glazing
- ④ New Aluminium framed sliding doors, full height
- ⑤ Existing brick, made good
- ⑥ New cladding
- ⑦ New glazing with sun shading
- ⑧ Planar glazing

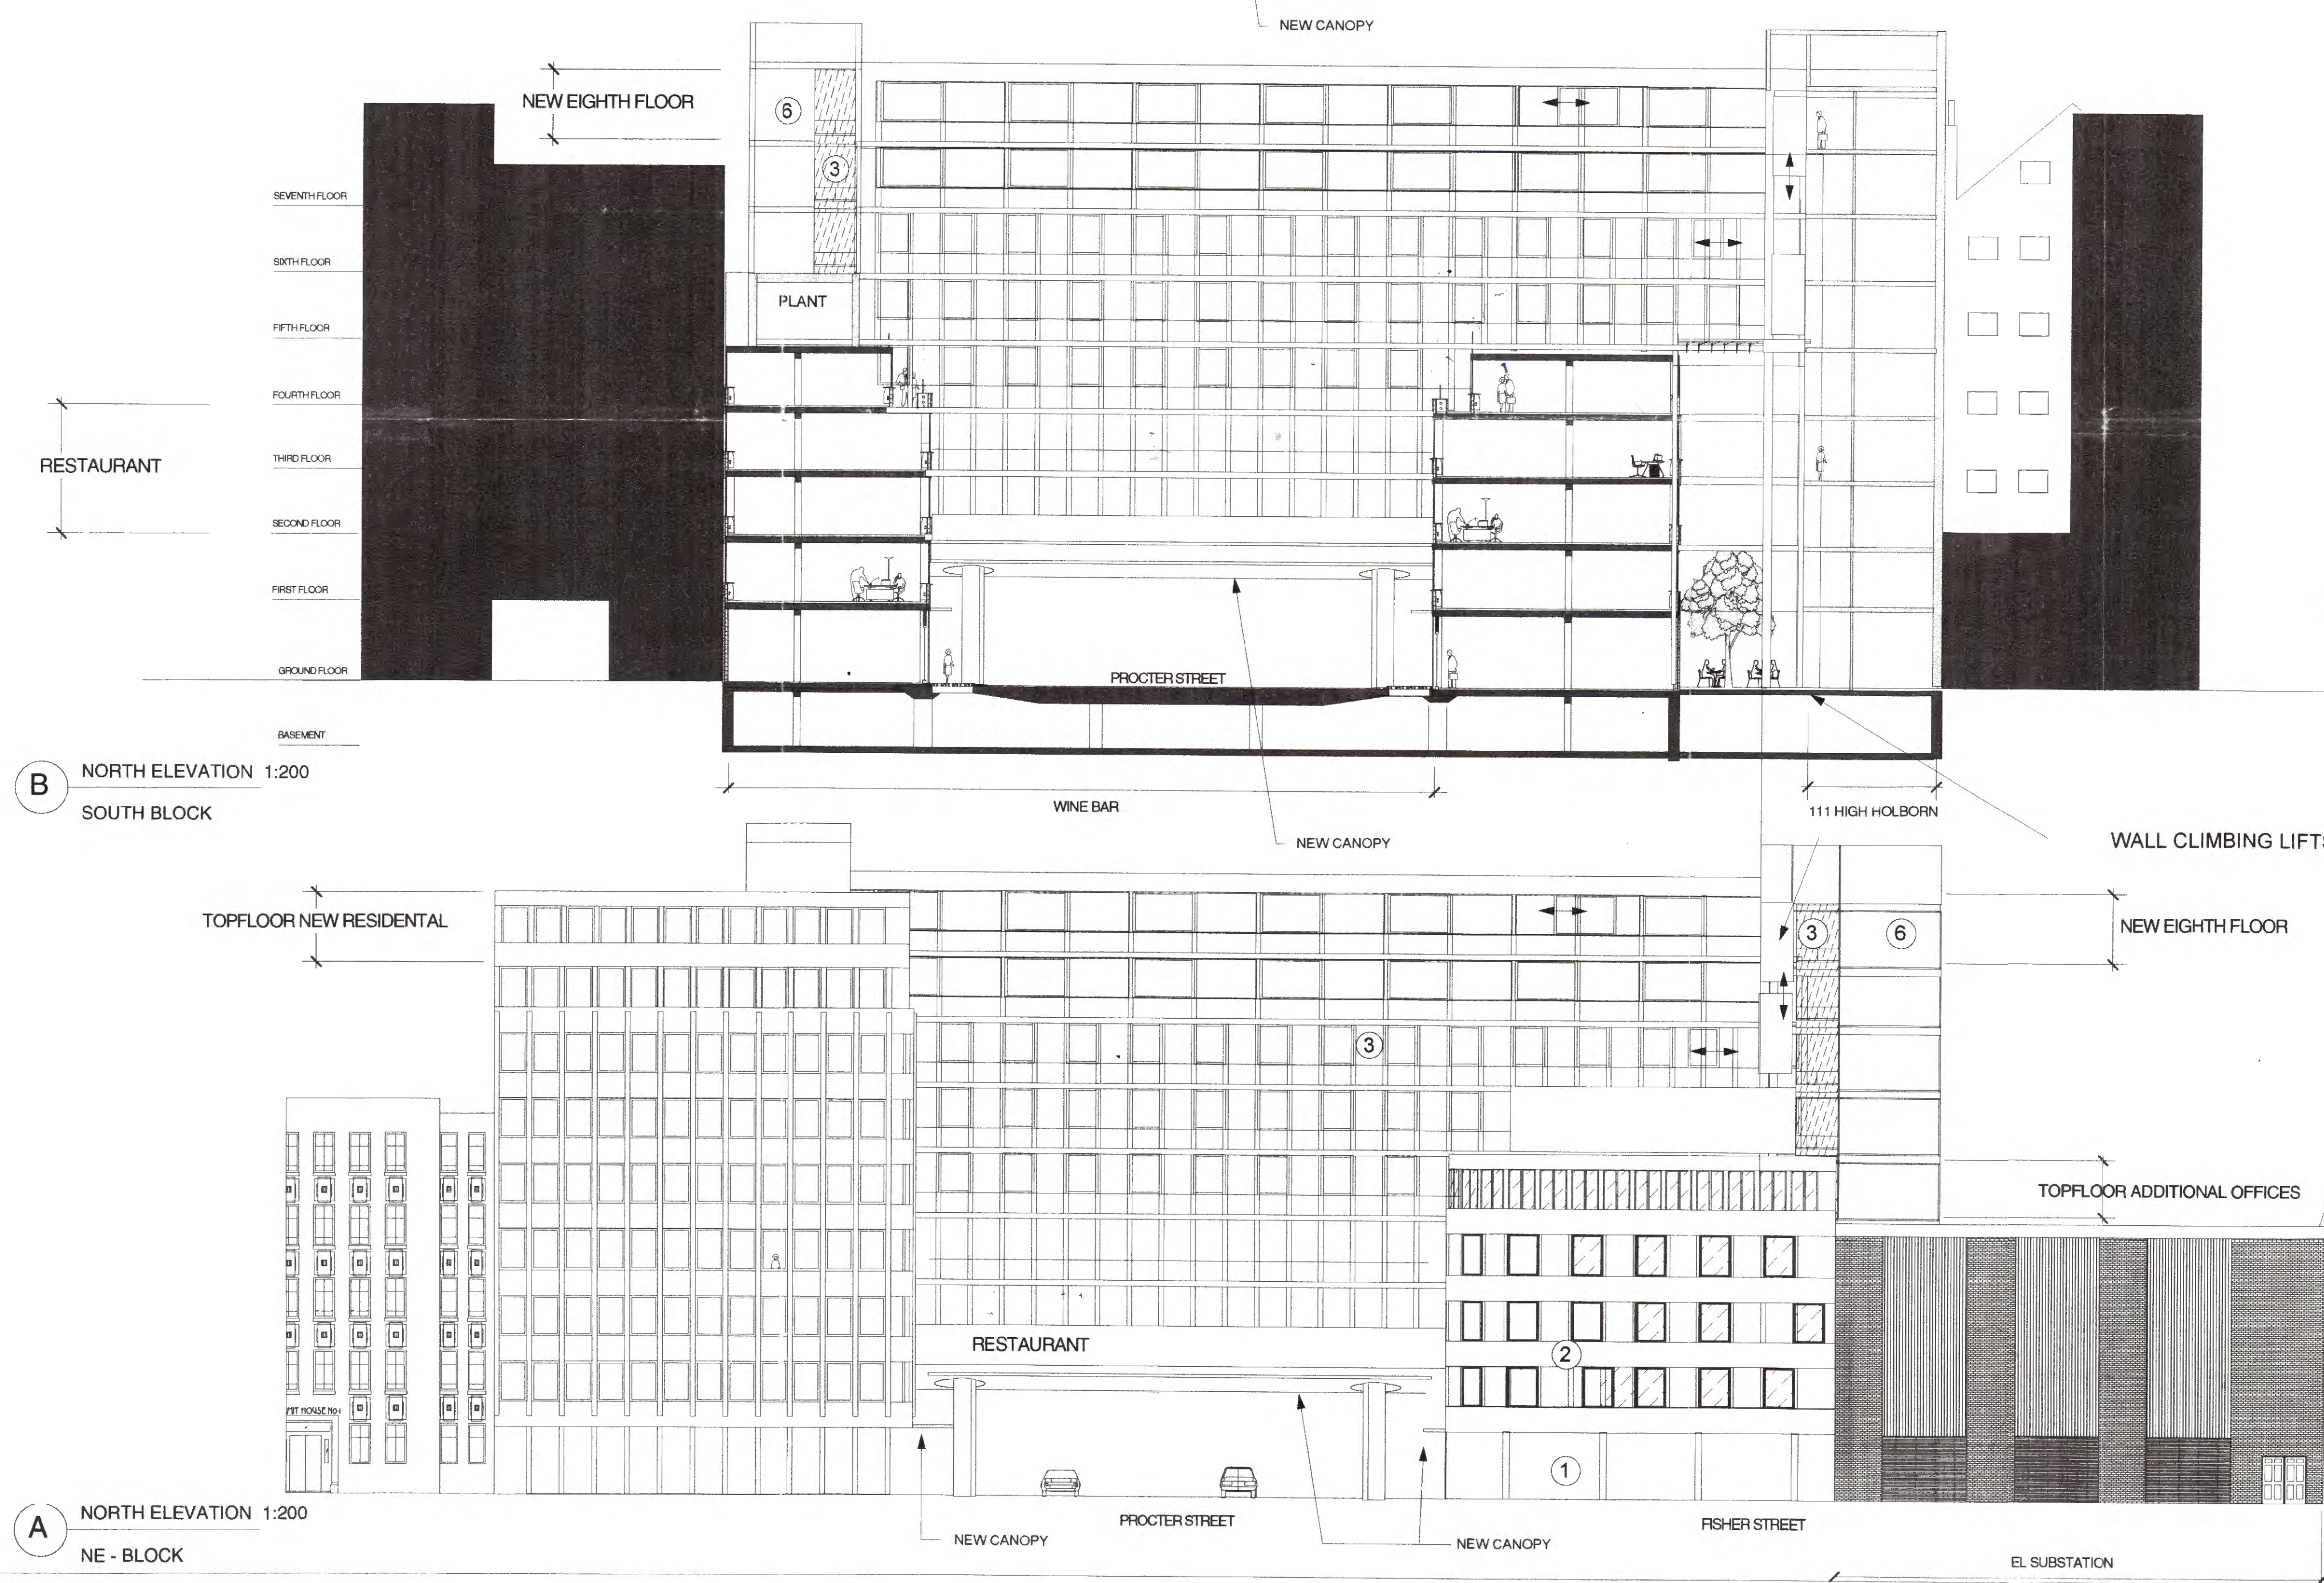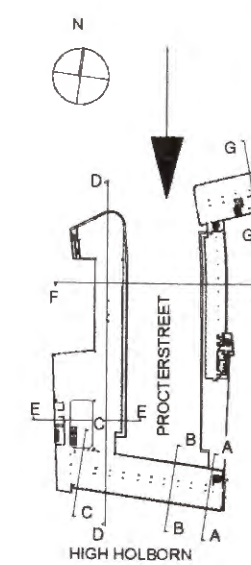

B NORTH ELEVATION 1:200
SOUTH BLOCK

A NORTH ELEVATION 1:200
NE - BLOCK