




DO NOT SCALE DRAWING TO BE CHECKED ON SITE
THIS DRAWING IS THE PROPERTY OF THE ARCHITECTS & DESIGNERS
AND IS NOT TO BE REPRODUCED OR COPIED IN ANY MANNER

Notes

LONDON BOROUGH OF CAMDEN
TOWN AND COUNTRY PLANNING ACTS
5 NOV 1998
PLANS APPROVED
ON BEHALF OF THE COUNCIL

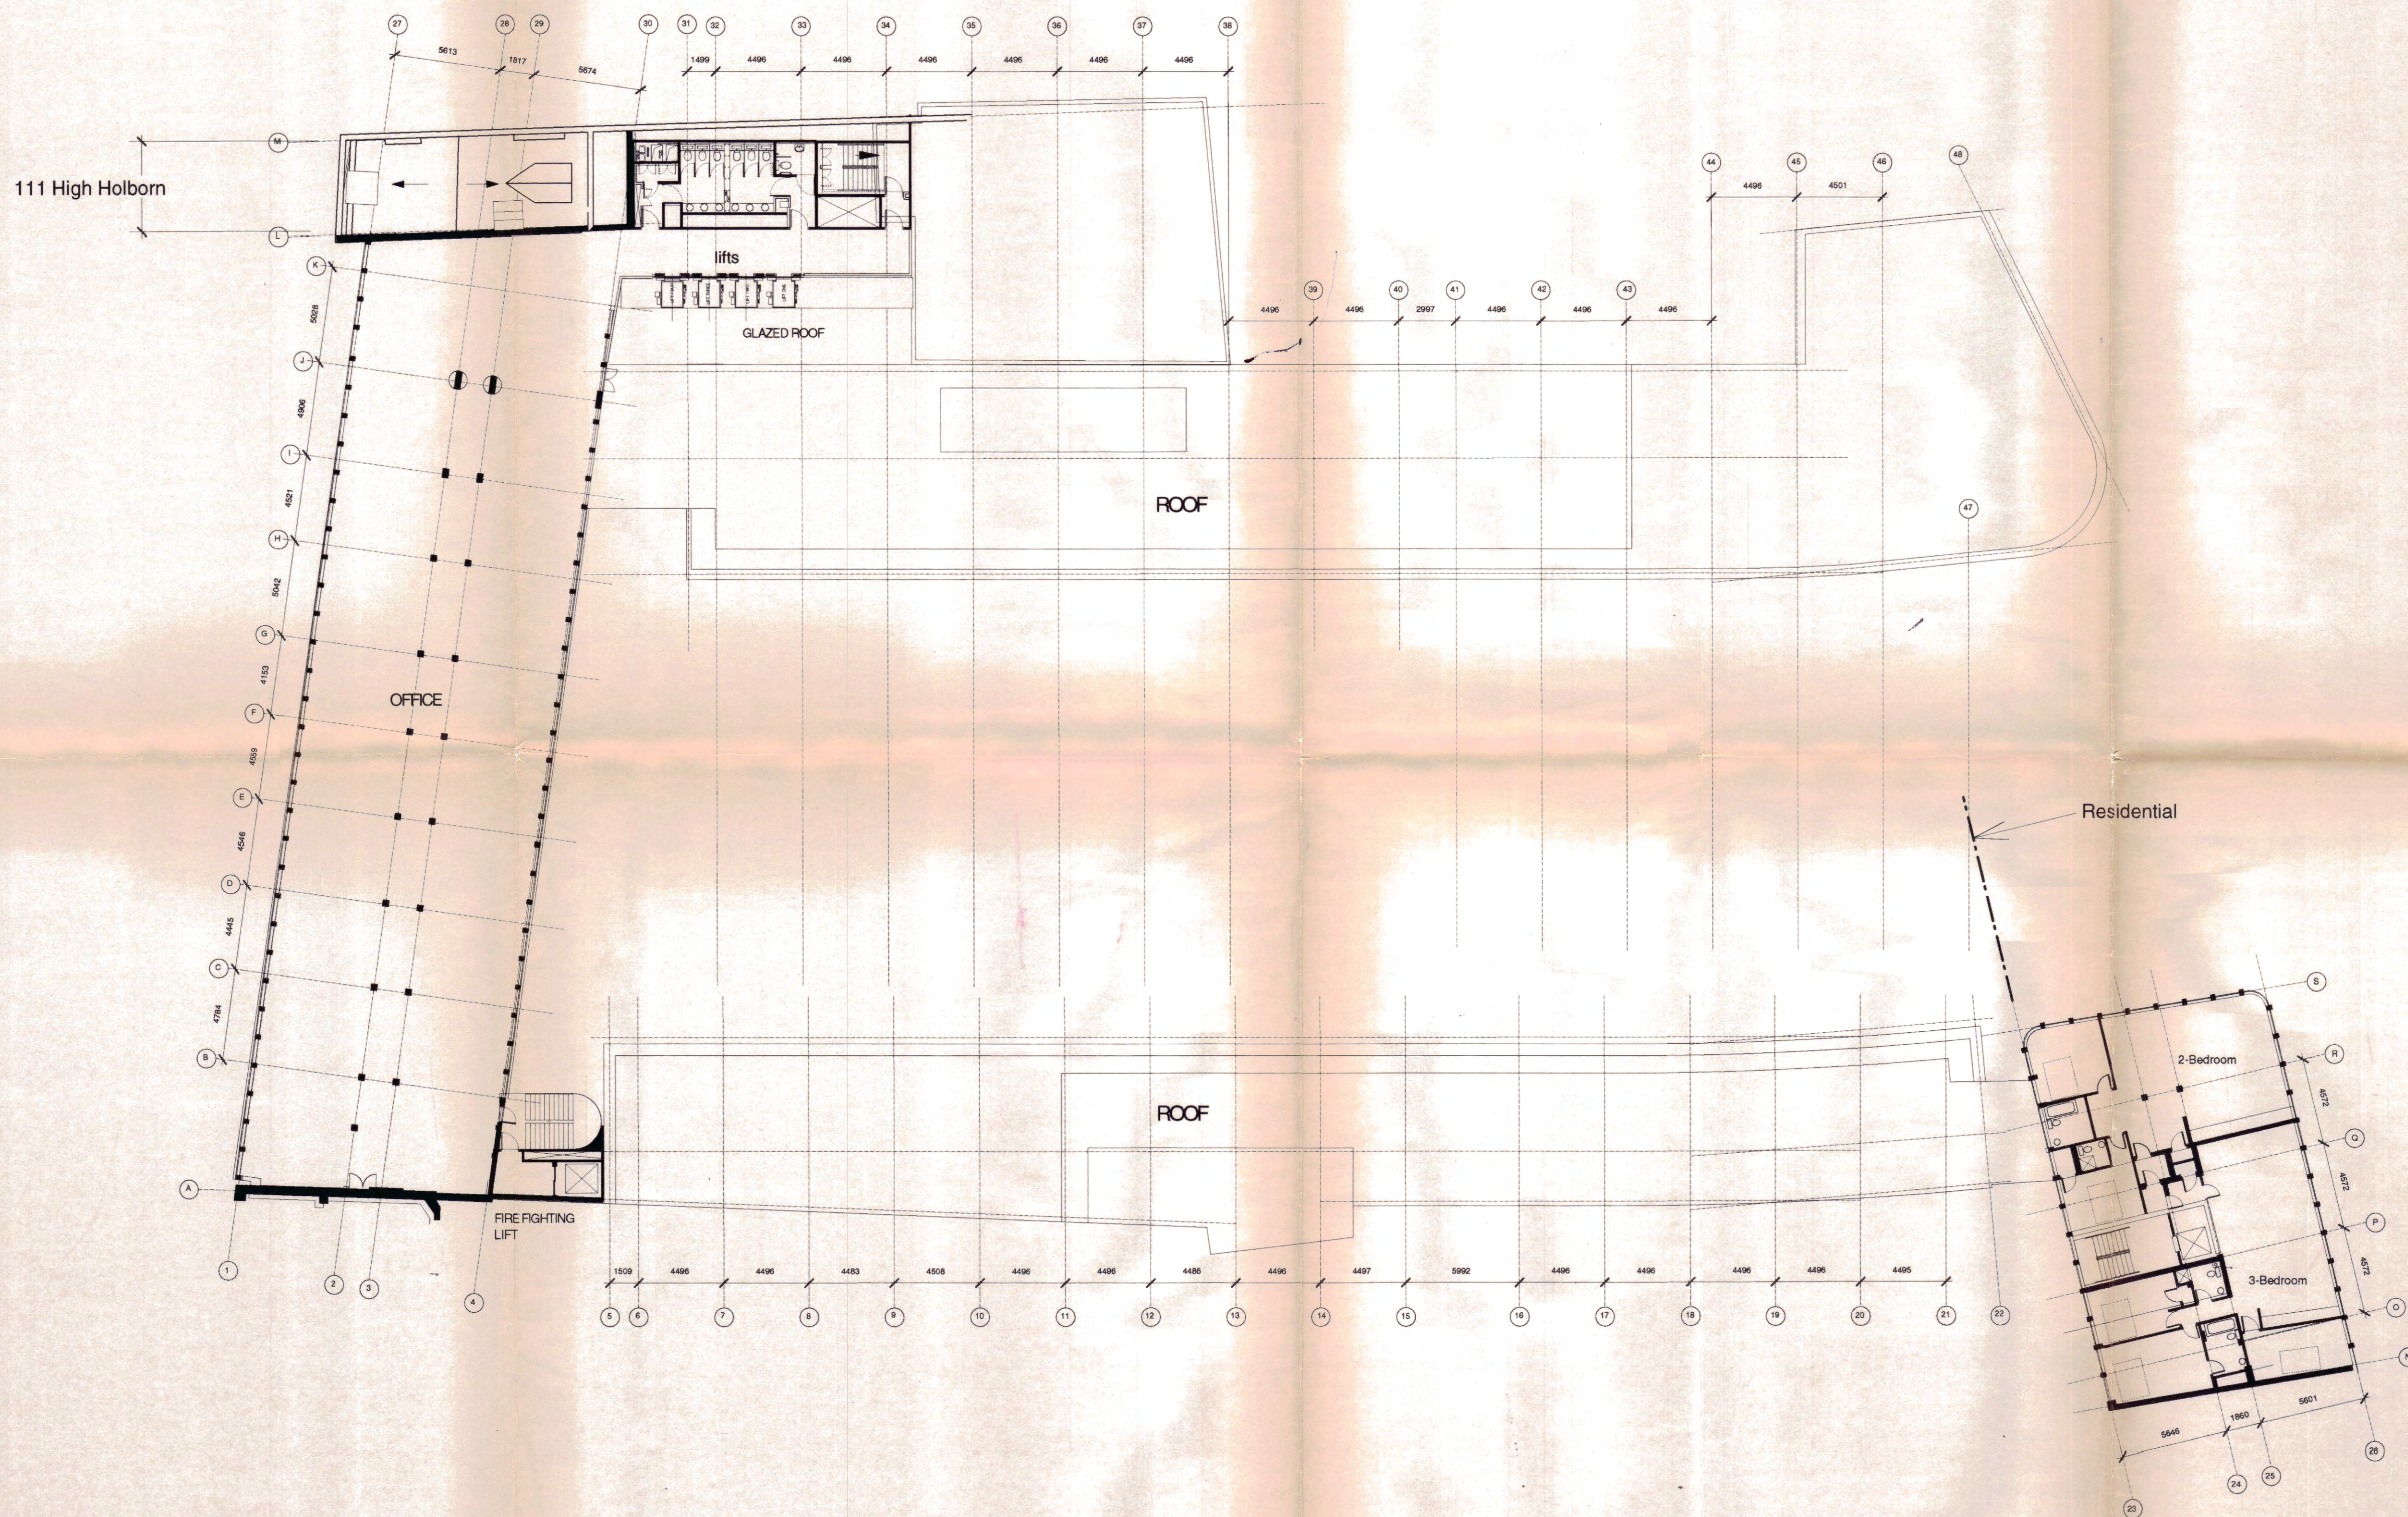

B Housing Amended 25.05.98
A 111 High Holborn revised,
core revised 10.03.98

For Planning

Issued only for purposes indicated Date Approved

33 - 37 CHARTERHOUSE SQUARE
LONDON EC1M 6EA
TEL (44) 0171 800 5151
FAX (44) 0171 800 1092
e mail: design@harper-mackay.co.uk

ARCHITECTS & DESIGNERS
Procter House
100-110 High Holborn London WC1

DRAWING TITLE SIXTH FLOOR PLAN : PROPOSED

DRAWN BY CHECKED BY

Scale: 1:200-A1 Drawing No: 578/02/08

Date: OCTOBER 1997 Rev B