


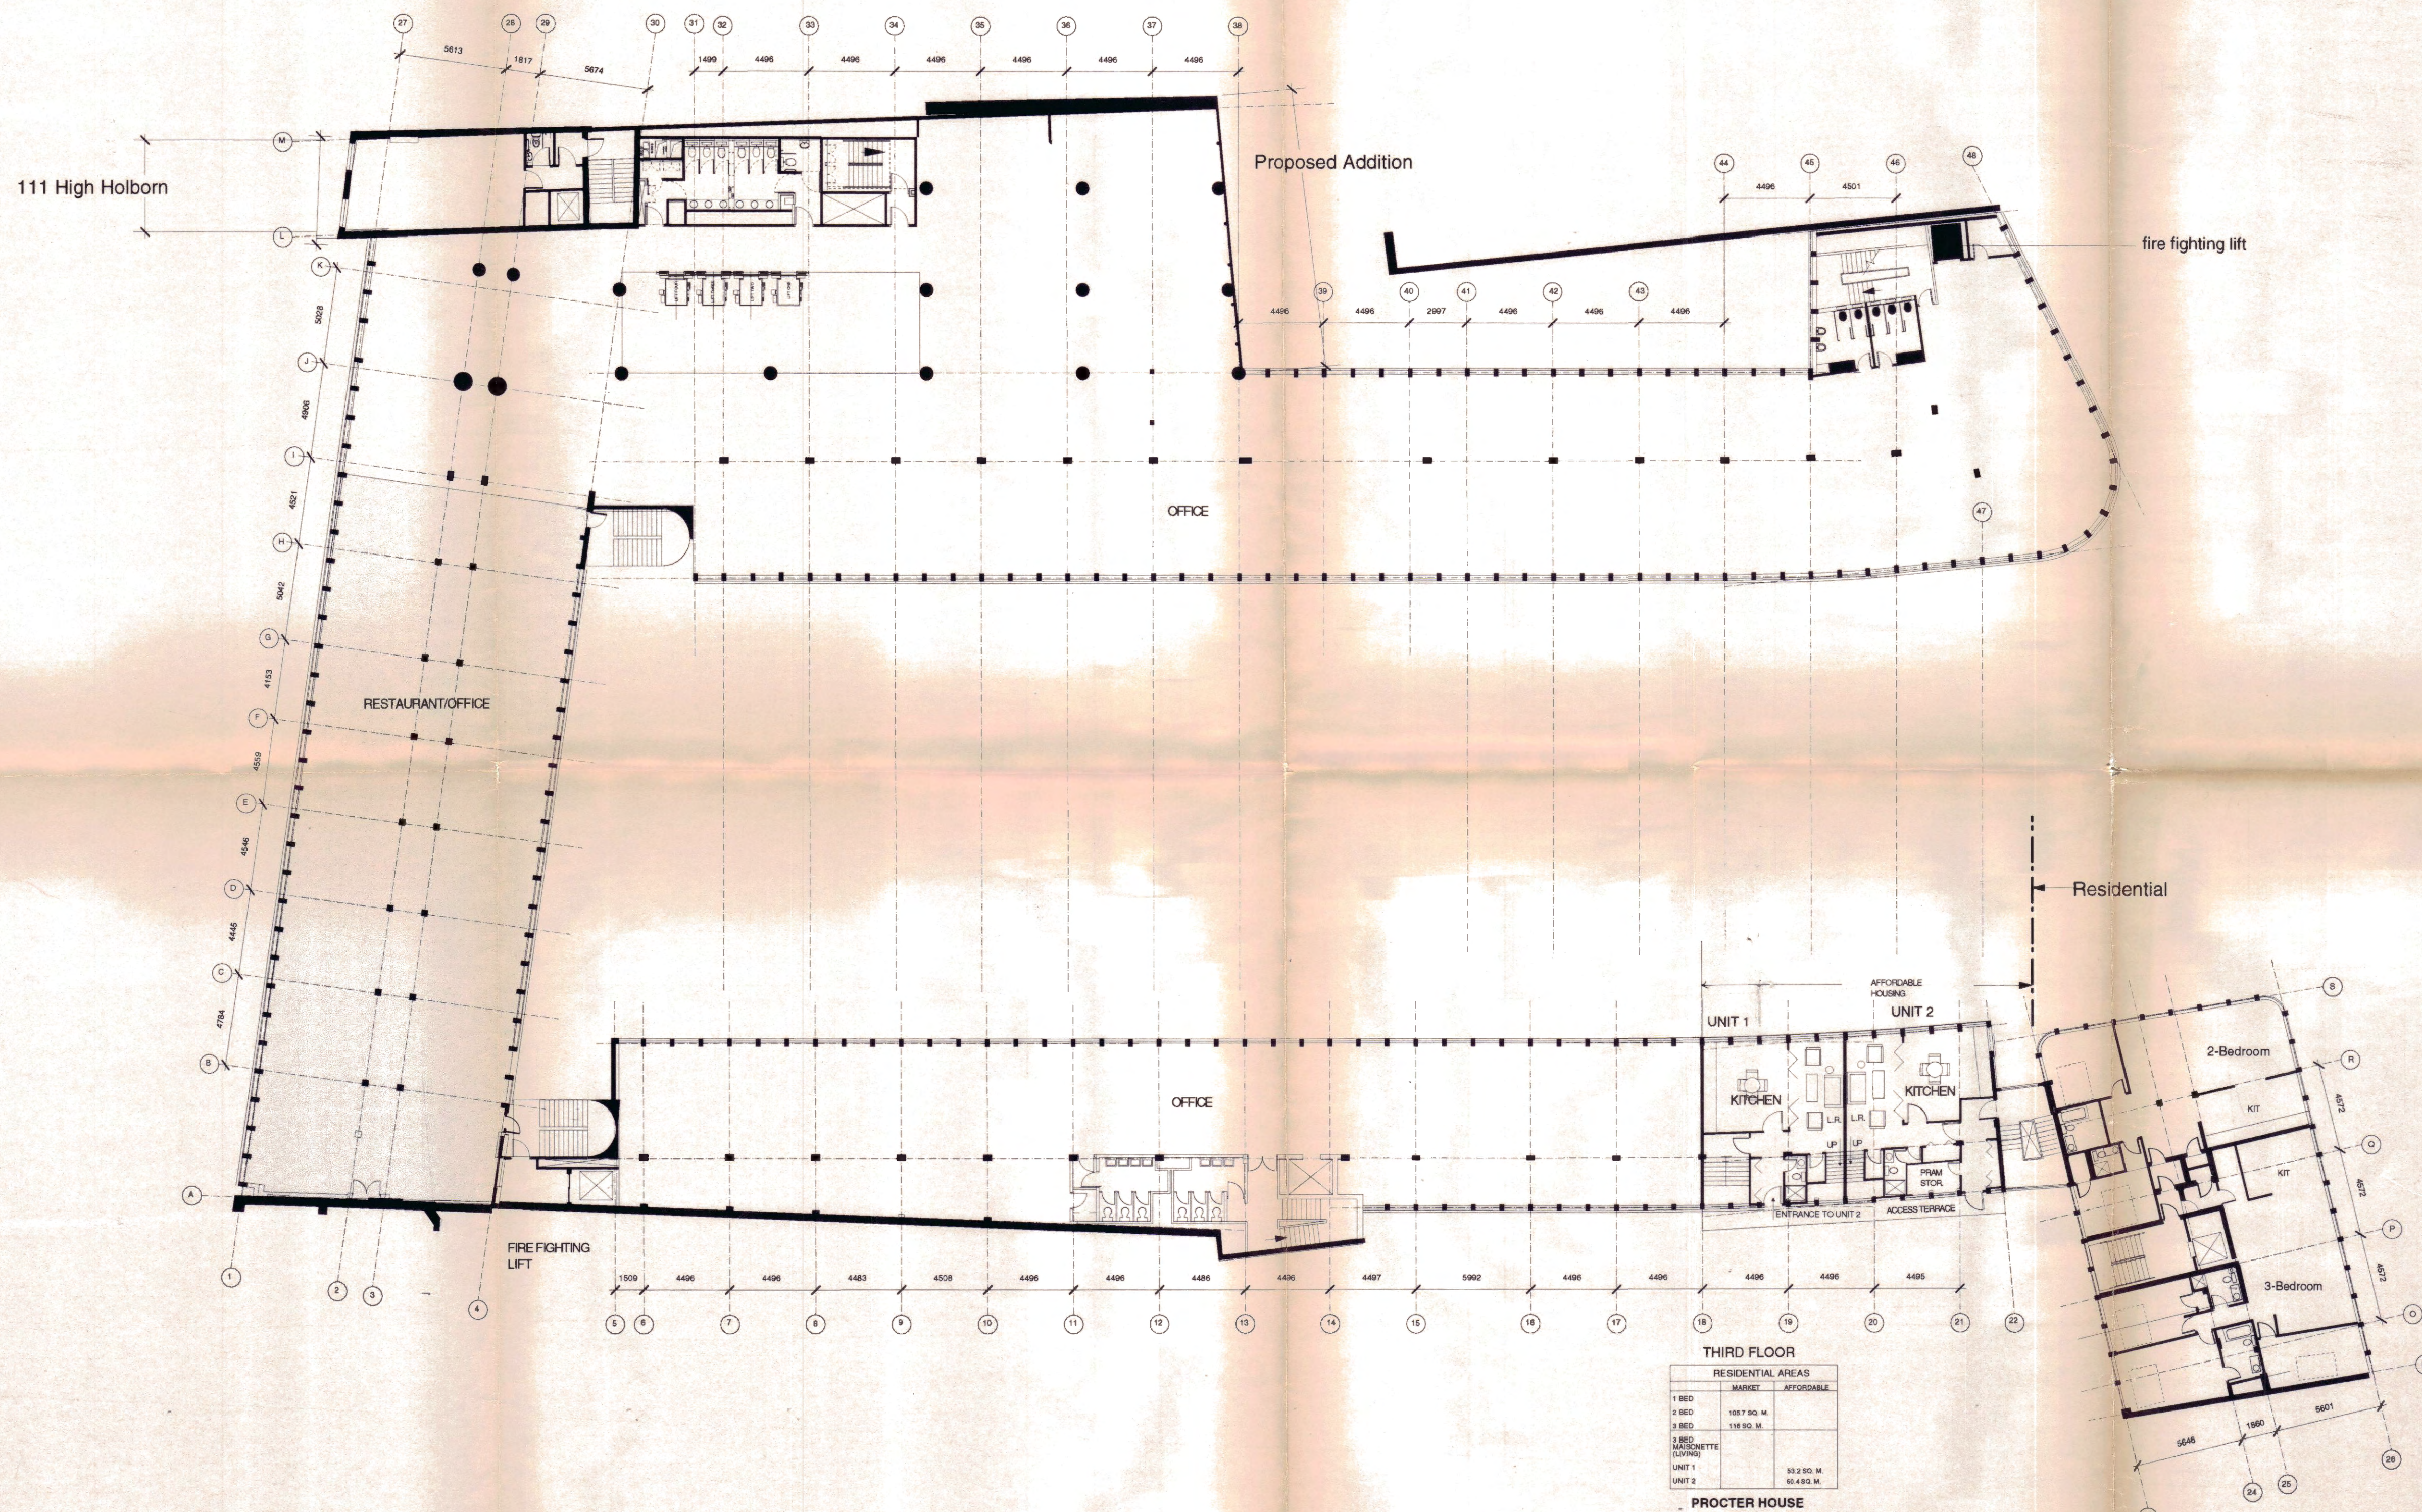

**THIRD FLOOR**

| RESIDENTIAL AREAS         |              |
|---------------------------|--------------|
| MARKET                    | AFFORDABLE   |
| 1 BED                     |              |
| 2 BED                     | 105.7 SQ. M. |
| 3 BED                     | 116.50 M.    |
| 1 BED MAISONETTE (LOWING) | 83.2 SQ. M.  |
| UNIT 1                    | 85.4 SQ. M.  |
| UNIT 2                    |              |

**PROCTER HOUSE**

DO NOT SCALE. ALL DIMENSIONS TO BE CHECKED ON SITE.  
THIS DRAWING TO BE USED FOR CONSTRUCTION PURPOSES ONLY. ENGINEERING INFORMATION  
AND SPECIFICATIONS TO BE SUPPLIED BY THE CLIENT.

**Notes**

LONDON BOROUGH OF CAMDEN  
TOWN AND COUNTRY PLANNING ACT 1990  
5 NOV 1998  
PLANS APPROVED  
ON BEHALF OF THE COUNCIL



| Rev | Description                                                                                           | Date     |
|-----|---|----------|
| C   | AFFORDABLE HOUSING AMENDED                                                                            | 11.06.98 |
| B   | HOUSING AMENDED                                                                                       | 28.05.98 |
| A   | 111 HIGH HOLBORN RETAINED, RESTAURANT ENTRANCE, CHANGED, REVISIONS TO CORES, AFFORDABLE HOUSING ADDED | 26.03.98 |

**For Planning**

Issued only for purpose indicated Date Approved

**ARCHITECTS & DESIGNERS**

Procter House  
100-110 High Holborn London WC1

**THIRD FLOOR PLAN - PROPOSED**

Scale: 1:200-A1  
Date: 05/02/1997  
Drawing No: 578/02/05  
Rev: C

P9705204R2