


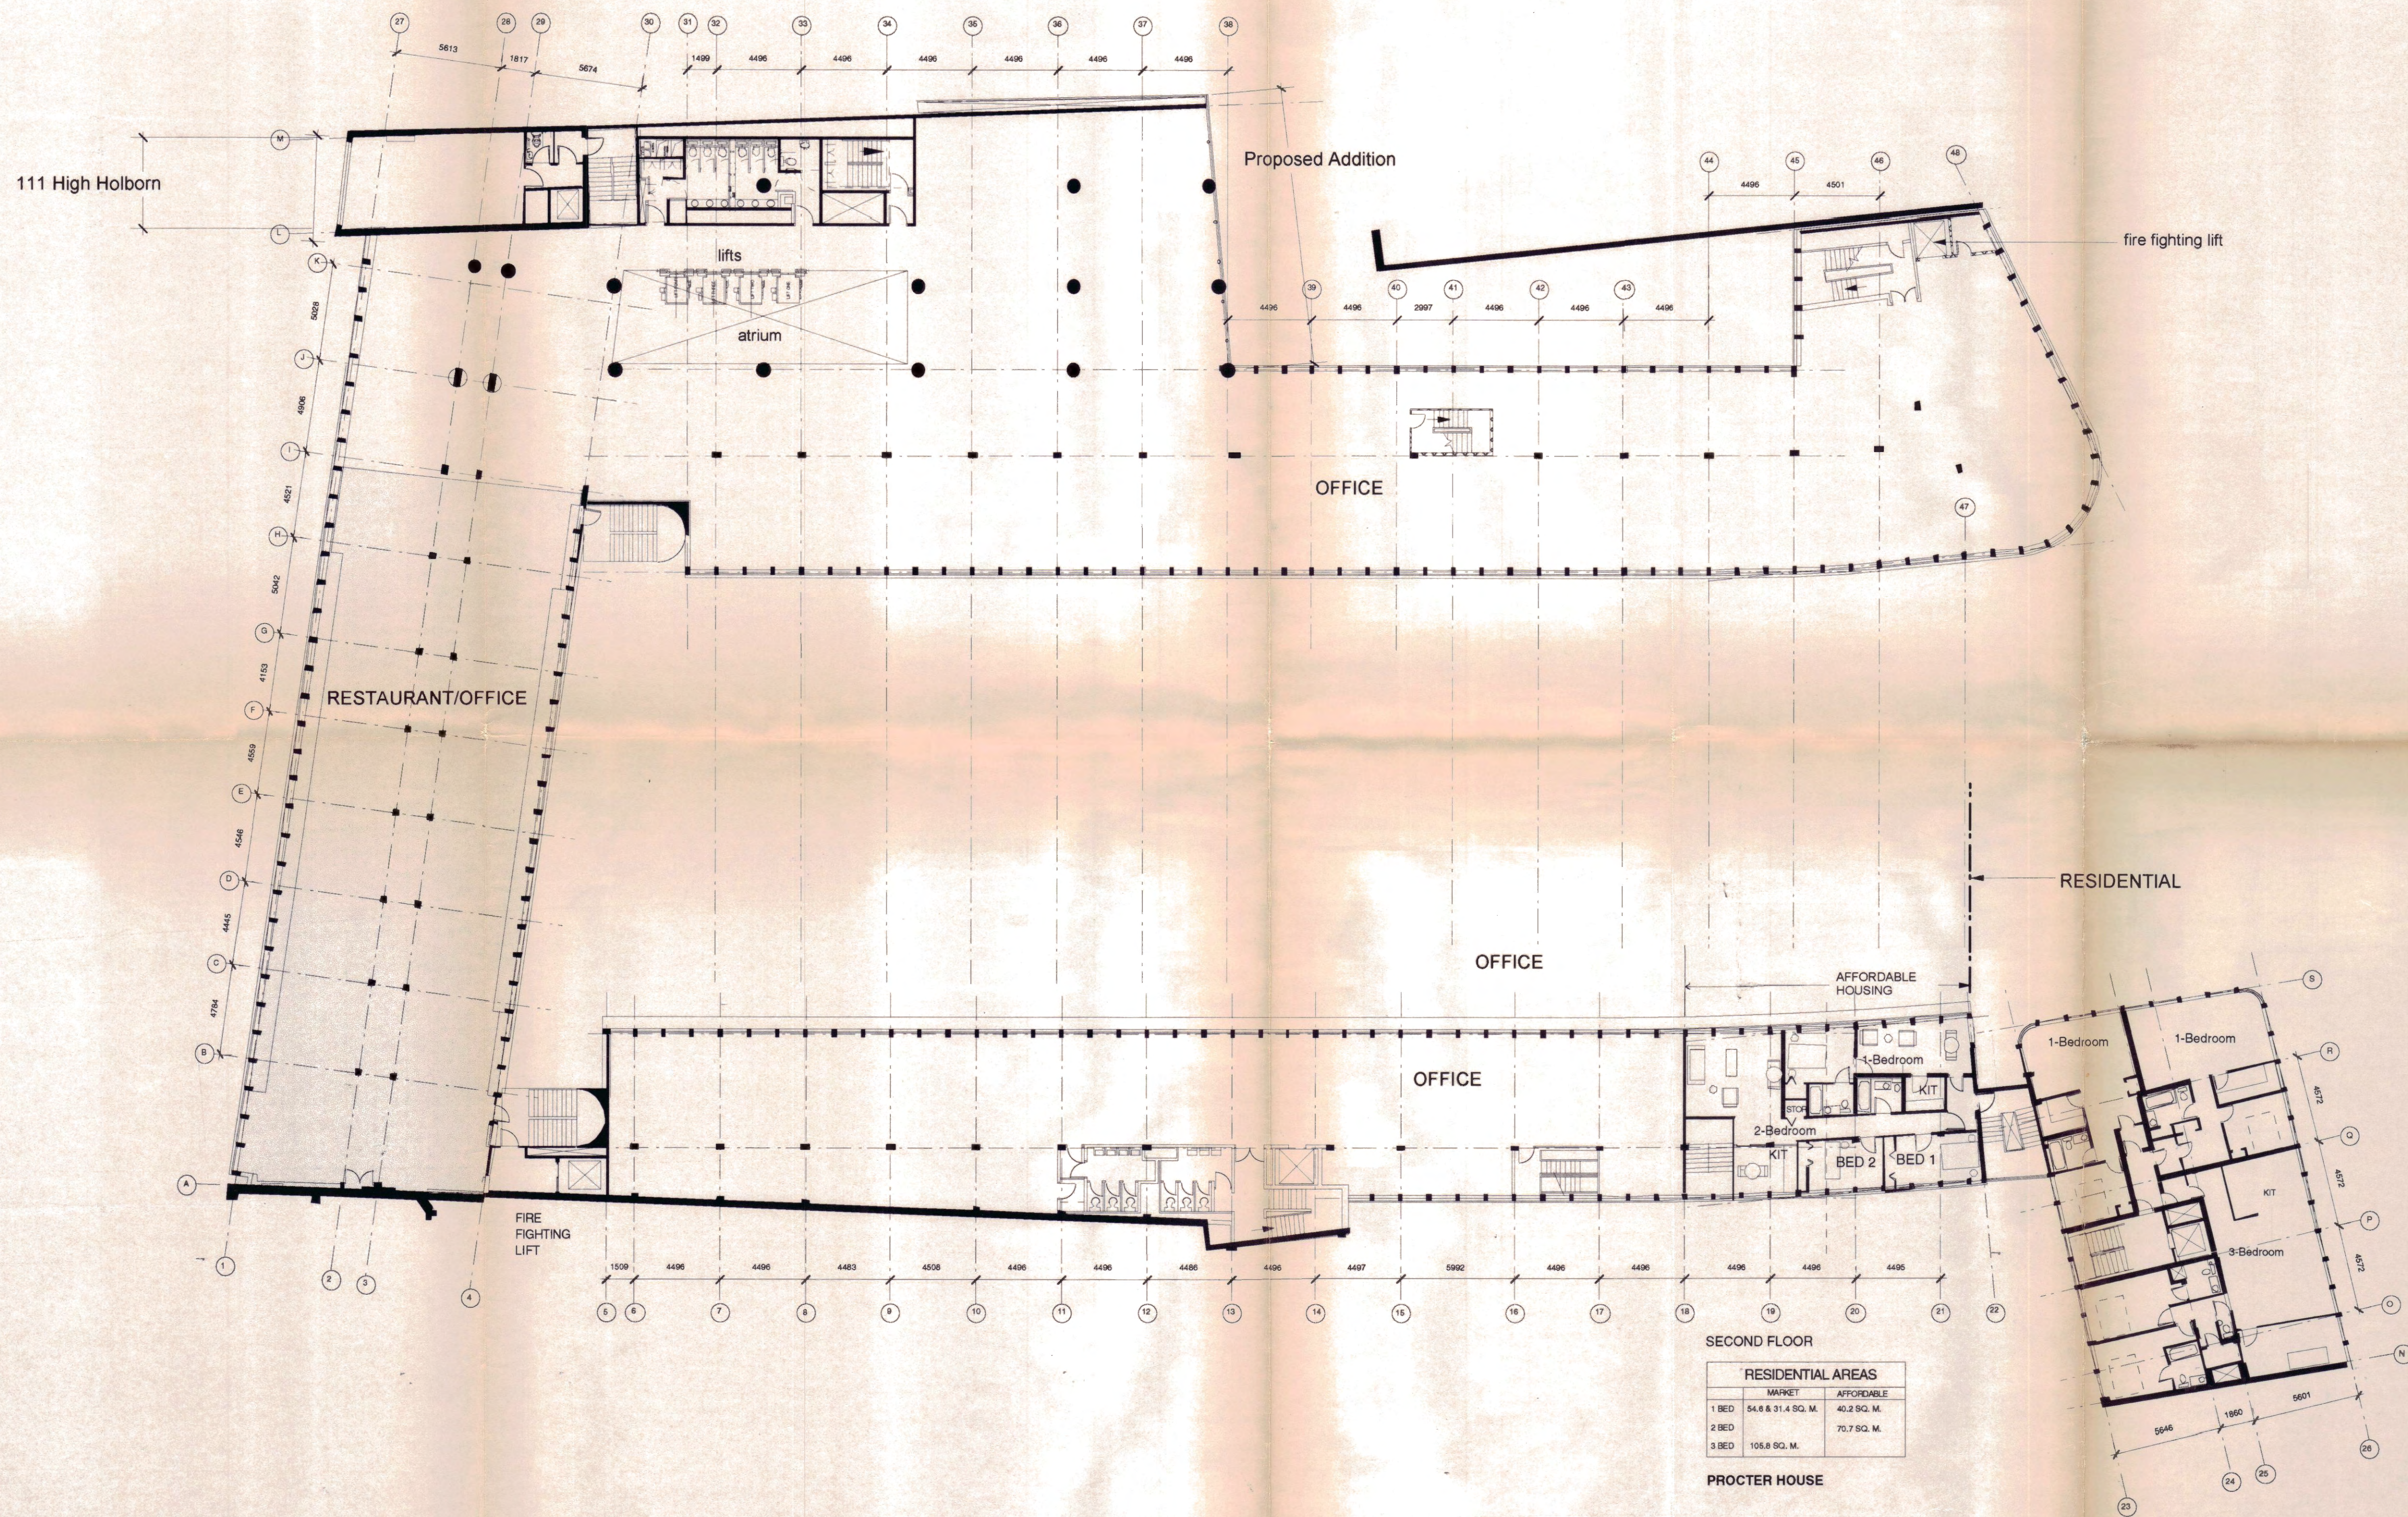

RESIDENTIAL AREAS		
	MARKET	AFFORDABLE
1 BED	54.8 & 31.4 SQ. M.	40.2 SQ. M.
2 BED		70.7 SQ. M.
3 BED	105.8 SQ. M.	

DO NOT SCALE. ALL DIMENSIONS TO BE CHECKED ON SITE.
THIS DRAWING IS THE PROPERTY OF HARPER-MACKAY ARCHITECTS & DESIGNERS. IT IS TO BE USED ONLY FOR THE PROJECT AND SITE SPECIFICALLY IDENTIFIED. IT IS NOT TO BE REPRODUCED OR COPIED IN ANY FORM OR BY ANY MEANS, ELECTRONIC OR MECHANICAL, WITHOUT THE WRITTEN PERMISSION OF HARPER-MACKAY ARCHITECTS & DESIGNERS.

Notes

LONDON BOROUGH OF CAMDEN
TOWN AND COUNTRY PLANNING ACTS
5 NOV 1998
PLANS APPROVED
ON BEHALF OF THE COUNCIL



C	AFFORDABLE HOUSING AMENDED	11.06.98
B	HOUSING AMENDED	25.05.98
A	111 HIGH HOLBORN RETAINED, RESTAURANT ENTRANCE OMITTED, REVISIONS TO CORES, AFFORDABLE HOUSING ADDED	26.03.98

For Planning

33 - 37 CHARTERHOUSE SQUARE
LONDON EC1M 6EA
TEL (44) 0171 600 5151
FAX (44) 0171 600 1082
e mail: design@harper-mackay.co.uk

ARCHITECTS & DESIGNERS
Procter House
100-110 High Holborn London WC1

DRAWING TITLE SECOND FLOOR PLAN: PROPOSED

DRAWN BY CHECKED BY

Scale: 1:200
Drawing No: 578/02/04
Date: 1997
Rev: C

P9705204R2