


KEY

- Existing Walls
- Proposed Walls

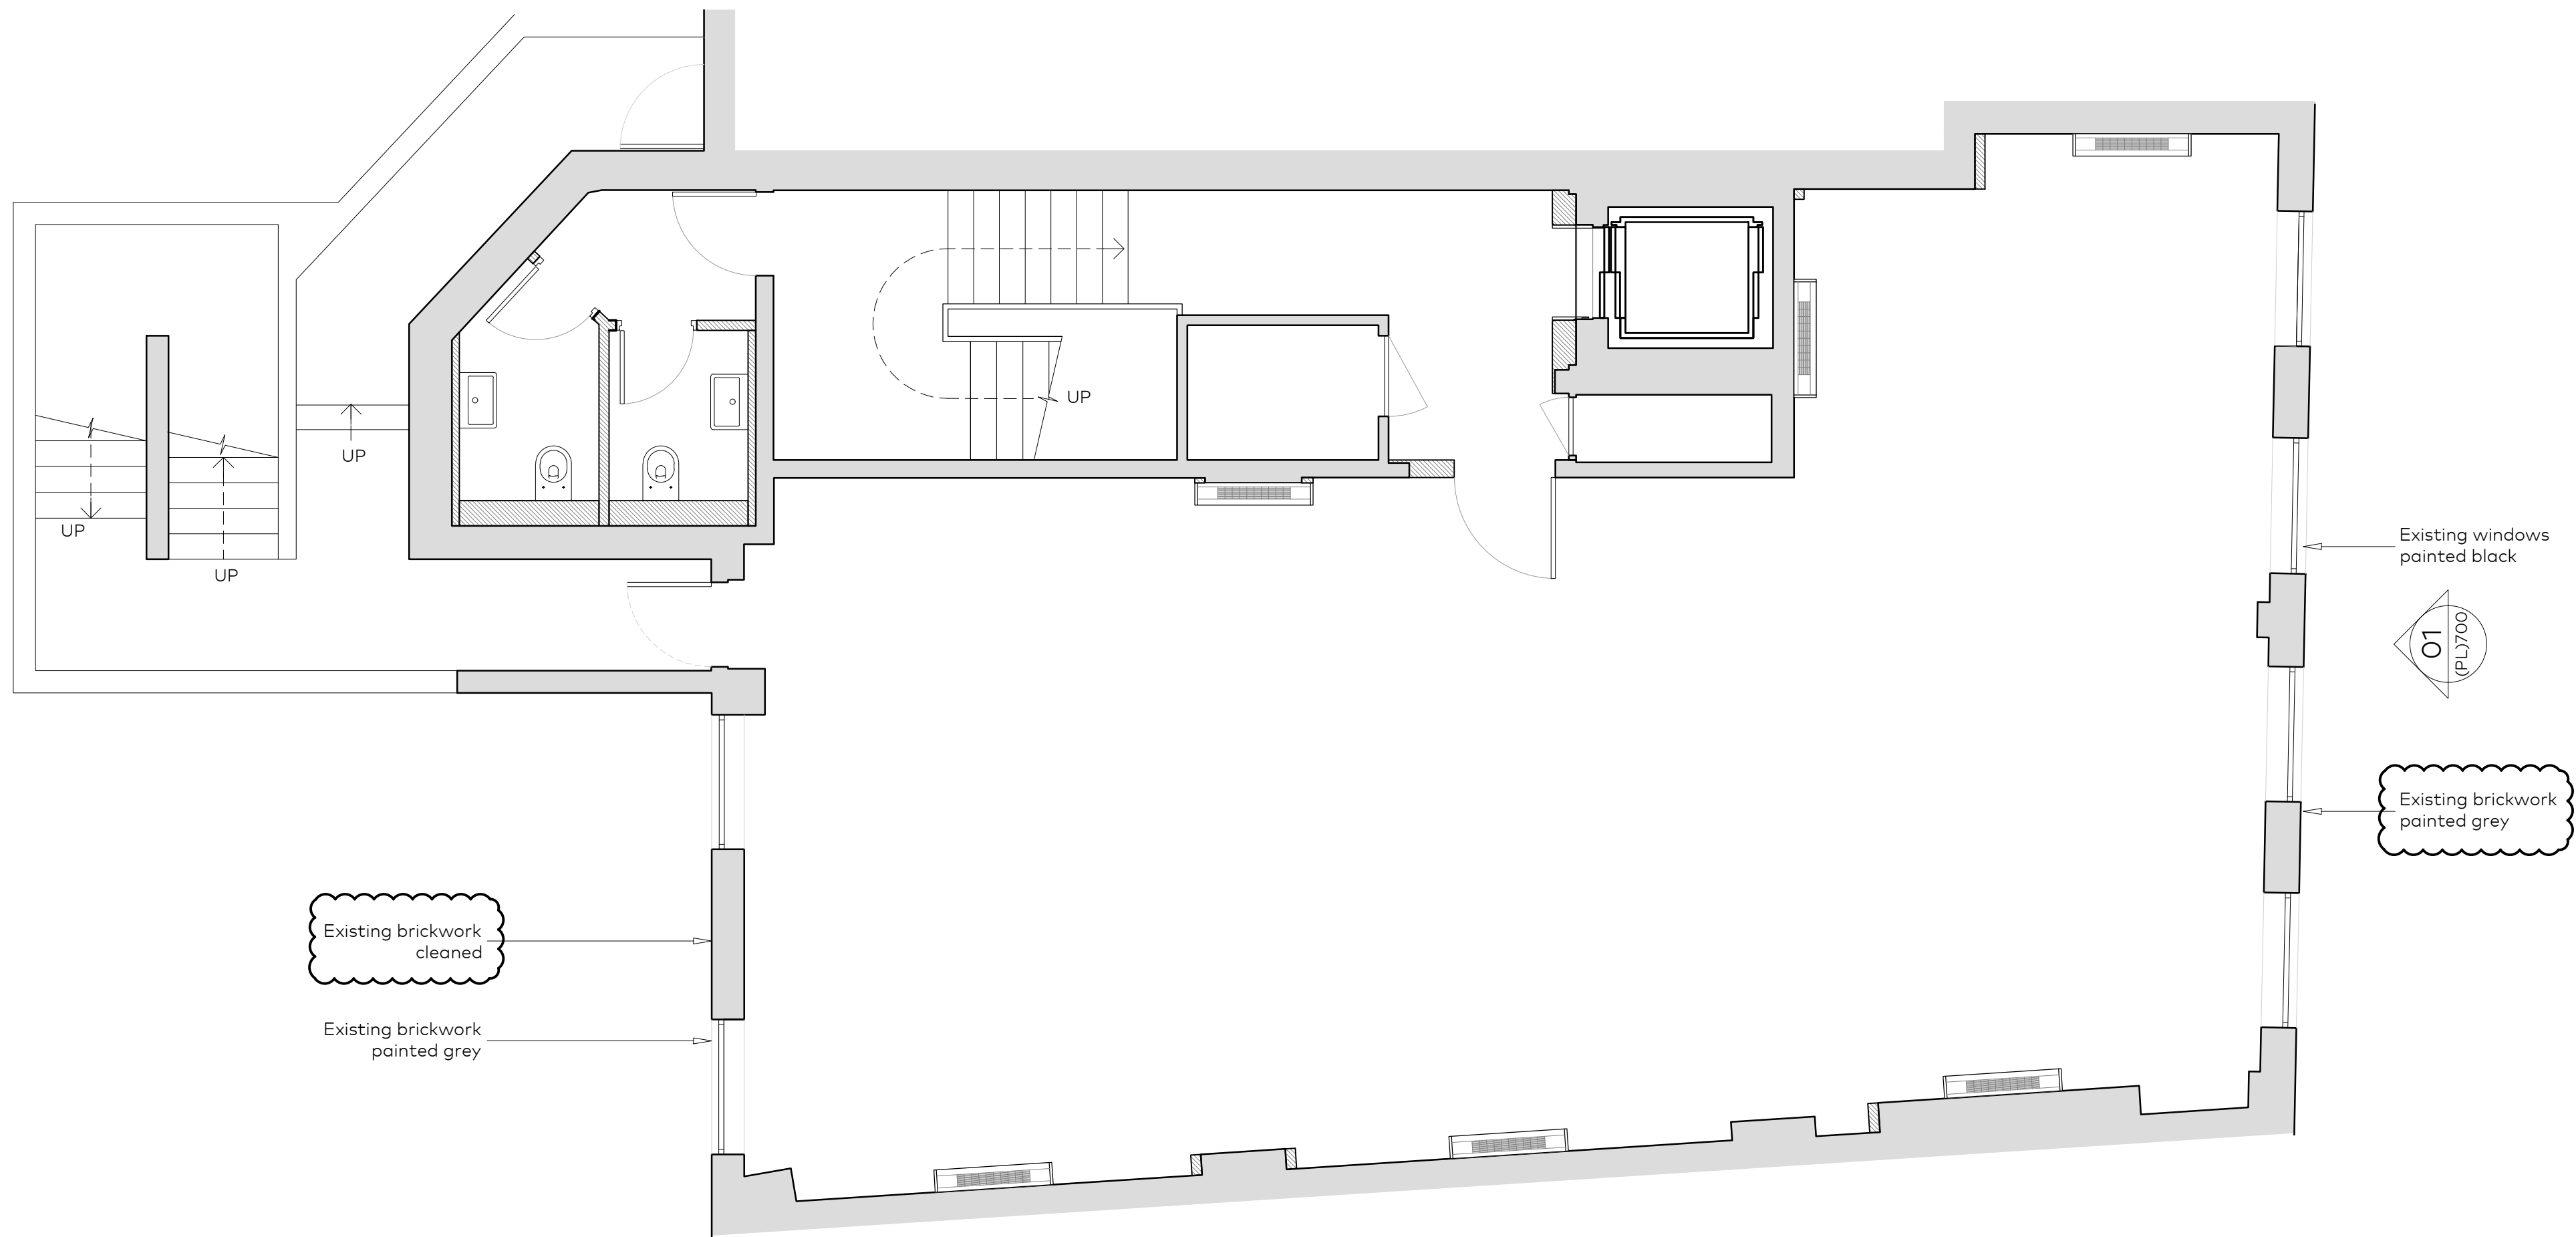

B	13.07.2020	PLANNING VARIATION	MB
A	11.03.2020	PLANNING AMENDMENTS	DC
-	23.12.2019	PLANNING	LO
Rev	Issue Date	Revision Notes	Drawn

General Notes

Do not scale. All written dimensions must be checked on site before work commences on site or in shop. Figured dimensions take preference over those scaled. Discrepancies, where identified, must be reported to the Architect immediately. Any areas indicated on this drawing are for guidance purposes only. No responsibility is taken for their accuracy. All work must be carried out in accordance with the Building Regulations and to the satisfaction of the Local Authority.

Drawing Status

PLANNING

Job Number	Drawing Number	Rev	Scale
873	(PL)605	B	1:50@A1 1:100@A3

Drawing Title Fourth Floor Plan
As Proposed

Project 43 Eagle Street
Holborn, London, WC1

Client Legal & General

Date 23.12.2019 drawnMB checked-



**Garnett
& Partners**
Architects

Garnett & Partners LLP
Studio 303, The Printroom
164-180 Union Street
London
SE1 0LH
+44 20 7404 7677

