


ALL INFORMATION SHOWN ON THESE  
DRAWINGS IS FOR DESIGN INTENT ONLY.

GENERAL NOTES

Do not scale from drawings.

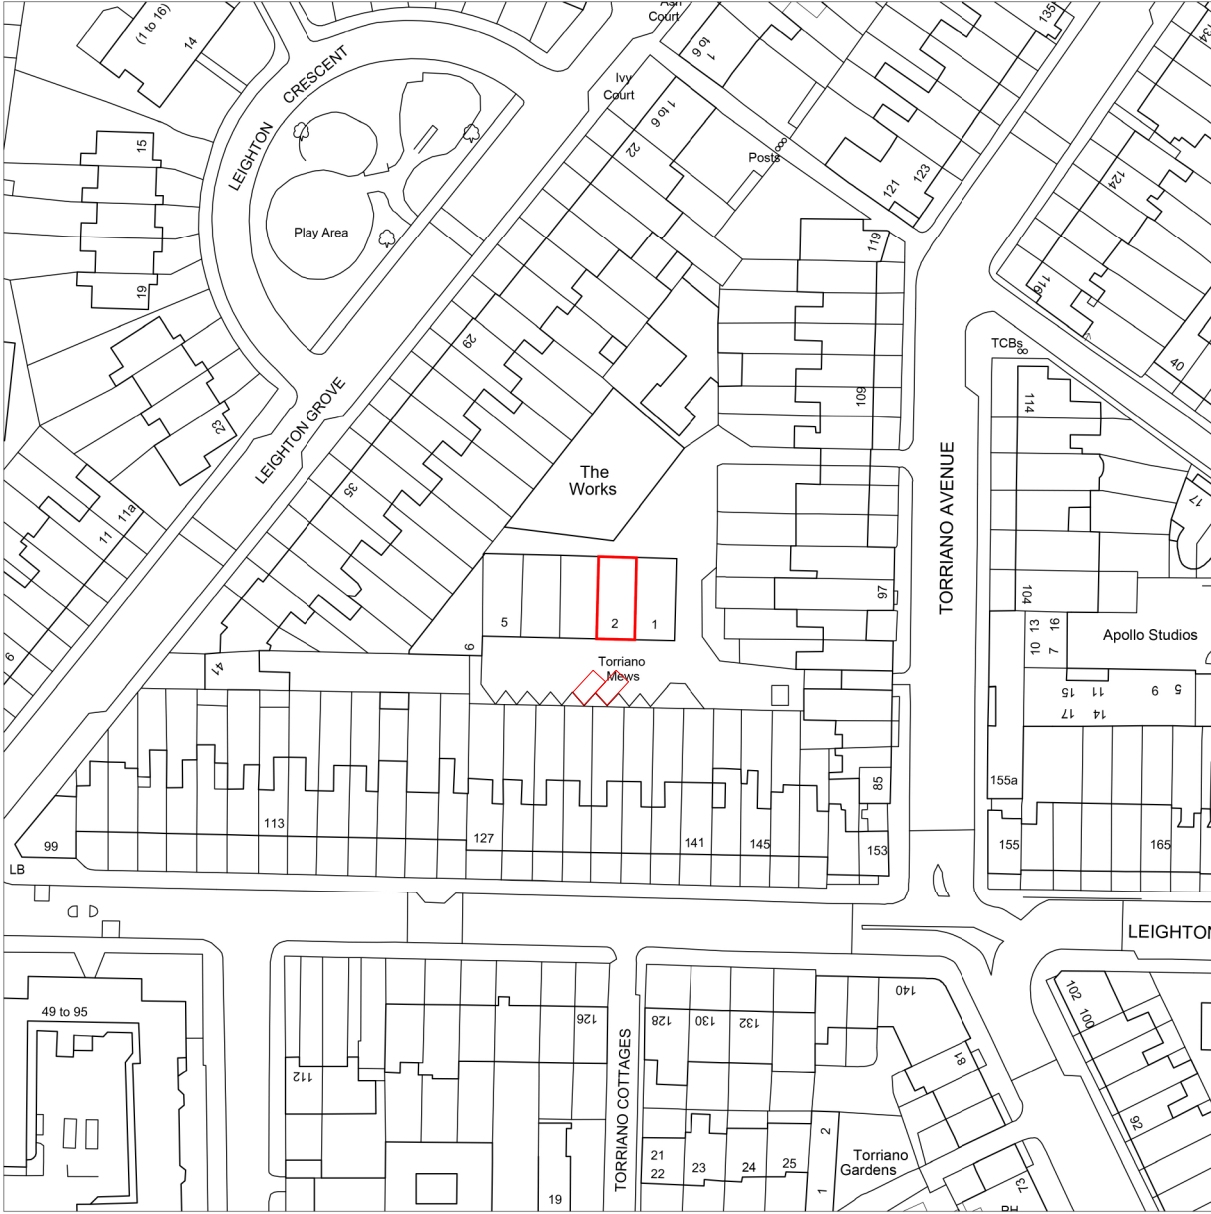

LOCATION PLAN -  
SCALE: 1:1250@A3

|      |            |                                      |     |     |
|------|------------|--------------------------------------|-----|-----|
| A    | 22.07.2020 | Issued for Planning Conditions 3 & 6 | JGa | JGa |
| -    | 24.06.2020 | Issued for NMA Application           | JGa | JGa |
| Rev. | Date       | Description                          | DB  | CB  |

Jodie Gandz Architects

|                        |                                      |  |                      |
|------------------------|--------------------------------------|--|----------------------|
| Project                | Torriano Mews                        |  |                      |
|                        | 2 Torriano Mews<br>London<br>NW5 2RZ |  |                      |
| Client                 | Regmar House Investments Limited     |  |                      |
| <hr/>                  |                                      |  |                      |
| Drawing Name           | Site Plan                            |  |                      |
| <hr/>                  |                                      |  |                      |
| Date                   | 22.07.20                             |  |                      |
| Scale                  | 1:1250 @ A3                          |  | Drawn/Checked<br>JGa |
| <hr/>                  |                                      |  |                      |
| Drawing No. & Revision | 2 TM_SP_GA_00_01                     |  |                      |
| <hr/>                  |                                      |  |                      |

