


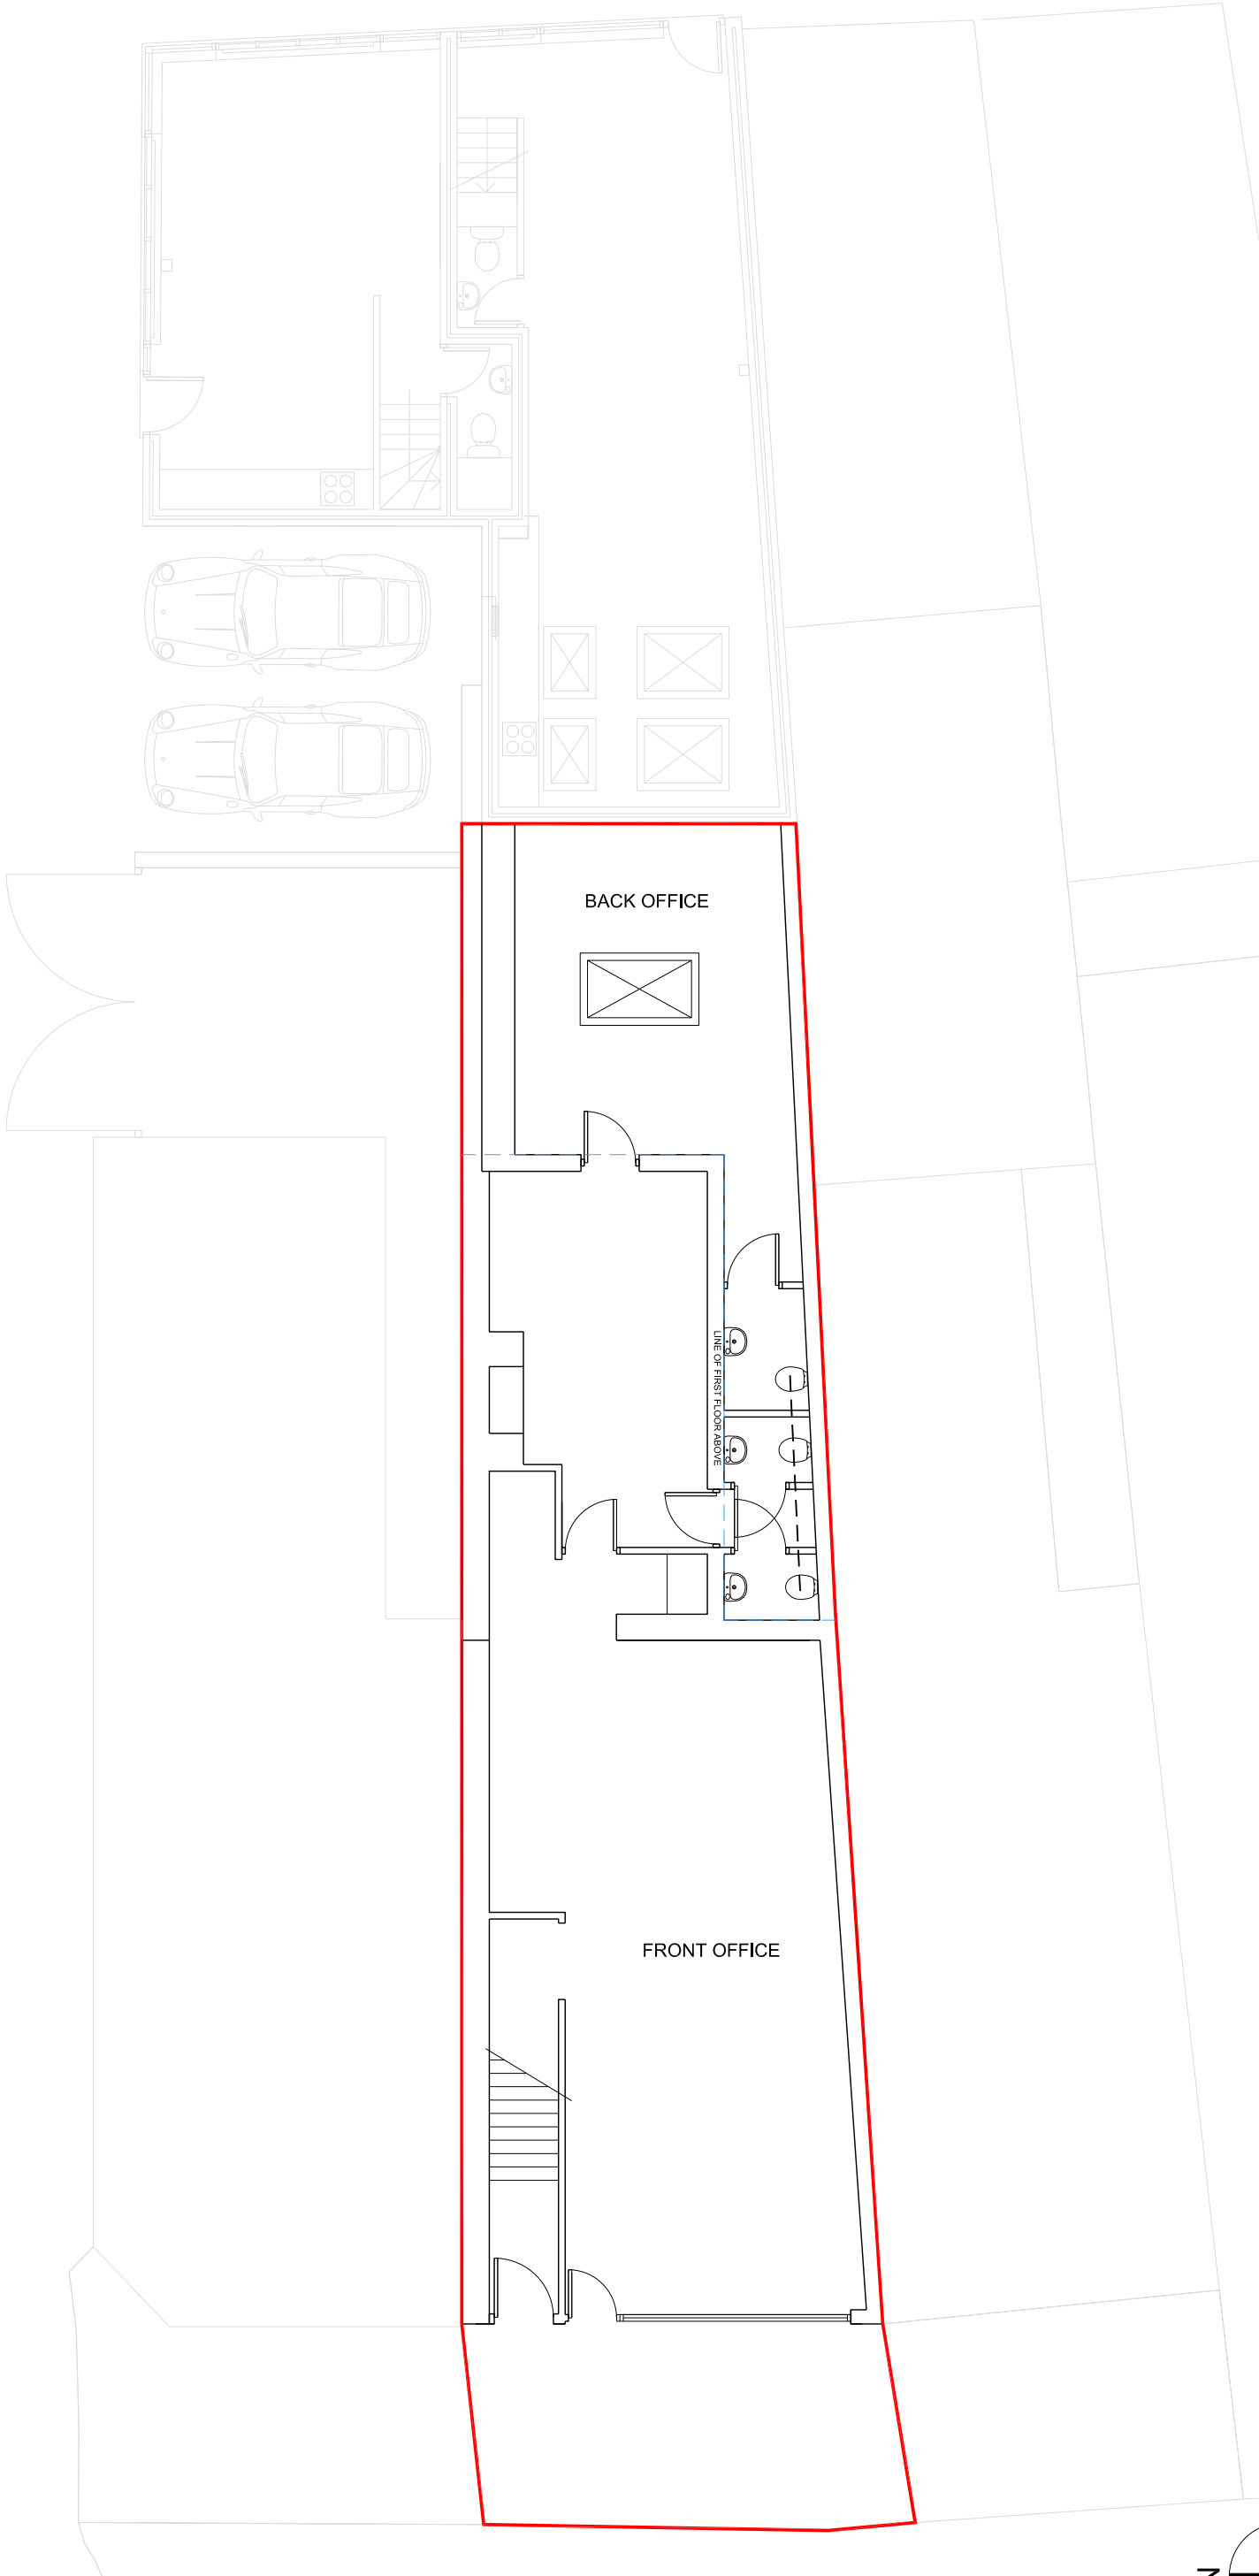

Existing Ground Floor Plan 1:100

USE OF DRAWINGS

DO NOT SCALE FROM THIS DRAWING. USE WRITTEN DIMENSIONS AND CHECK ON SITE. THIS DRAWING IS BASED ON SITE INFORMATION SUPPLIED BY THIRD PARTIES AND ACCURACY OF EXISTING FEATURES IS NOT GUARANTEED. ANY ERROR, OMISSION OR DISCREPANCY NOTED ON OR BETWEEN DRAWINGS AND OTHER DOCUMENTS MUST BE REPORTED IN WRITING IMMEDIATELY. ALL MECHANICAL, ELECTRICAL AND STRUCTURAL LAYOUTS / COMPONENTS ARE INDICATIVE AND MUST BE DESIGNED AND CHECKED BY SPECIALISTS. DO NOT START WORK ON SITE BEFORE CONFIRMING THAT ALL NECESSARY STATUTORY AND OTHER CONSENTS HAVE BEEN OBTAINED. THIS DRAWING IS COPYRIGHT AND MUST NOT BE DISTRIBUTED WITHOUT PERMISSION. ELECTRONIC CAD FILES MUST NOT BE ALTERED OR COPIED.

REVISIONS

REV	DATE	DESCRIPTION	DRAWN	CHECKED
-	02.07.2020	INITIAL ISSUE	RS	NS
A	15.07.2020	PLANNING DRAFT	RS	NS
B	17.07.2020	PLANNING	RS	NS



Existing Elevation 1:100

PLANNING

client
SHARESENSE

project
92 FORTUNE GREEN ROAD

drawing title
EXISTING GROUND FLOOR PLAN

sheet size
A3

scale
1:100 @ A3

status
PRELIMINARY

drawing no.
2003-A-00-01

revision
B

SCANNELL AND SCANNELL
architecture and design limited