


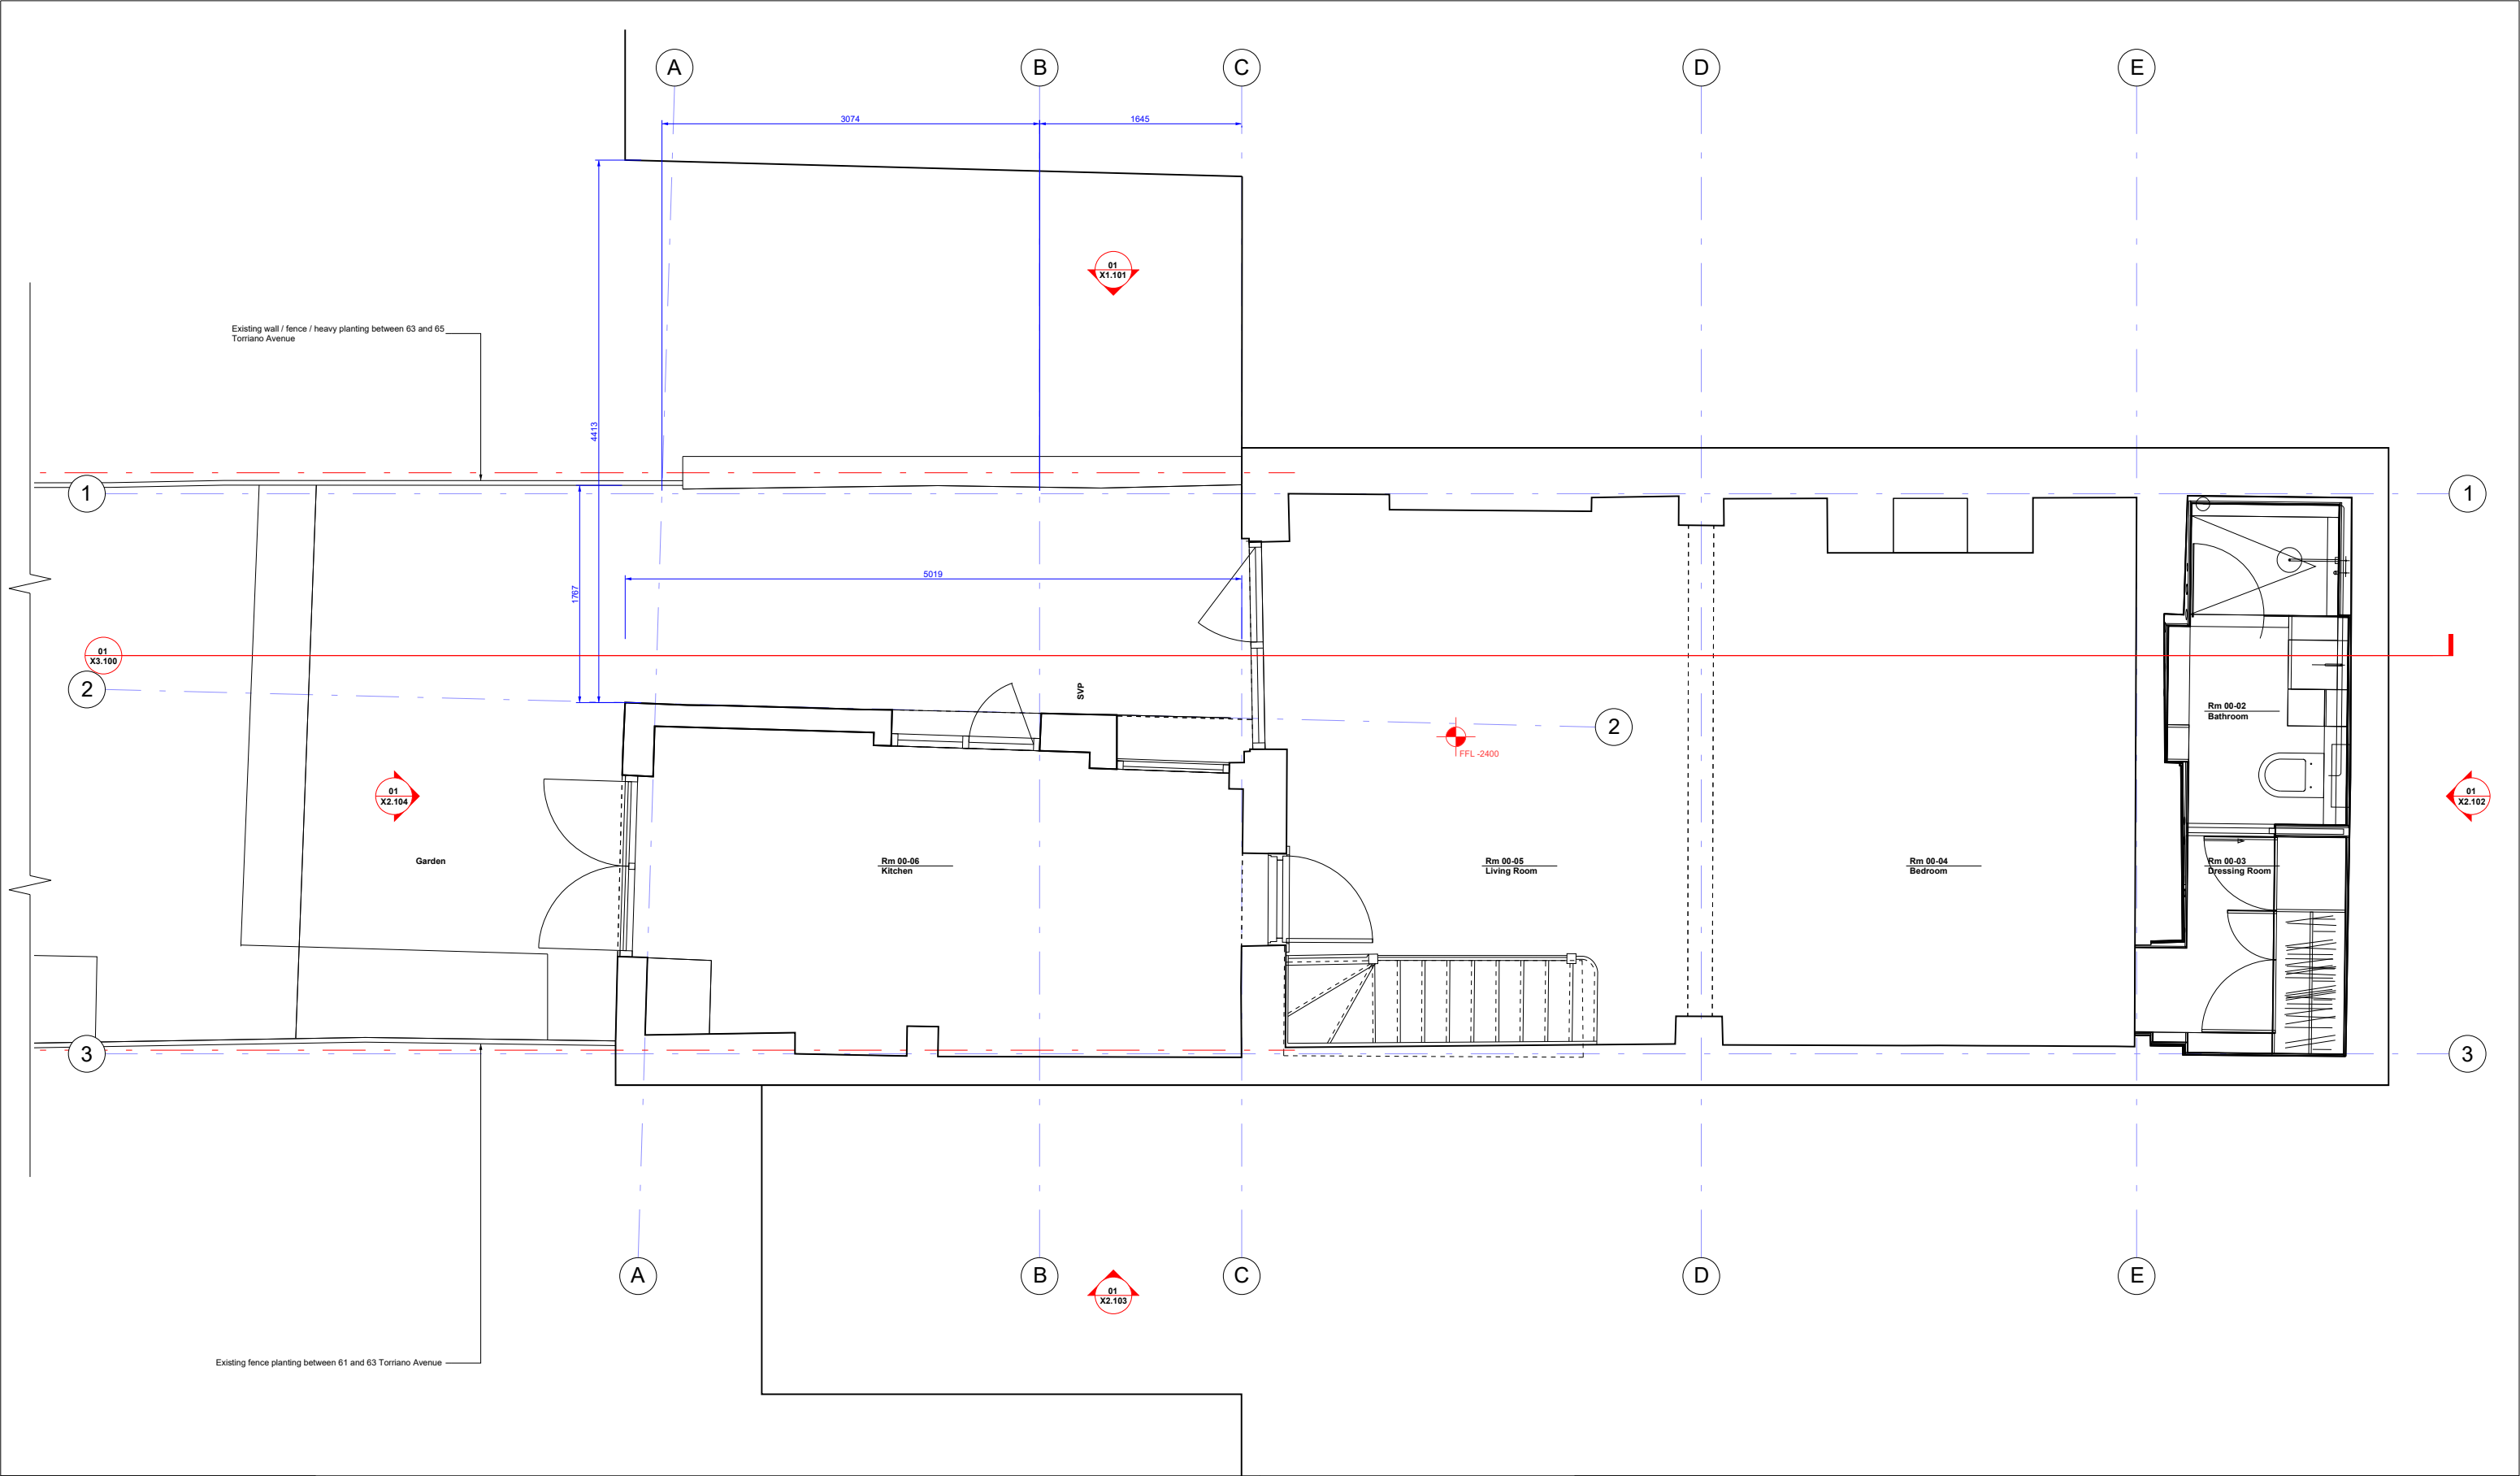

General Notes			
No implied licence exists. This drawing should not be used to calculate areas for the purposes of valuation. Do not scale this drawing. All dimensions to be checked on site by the contractor and such dimensions to be their responsibility. All Drawings illustrate design intent only and are subject to revisions following site survey and design development. All work must comply with relevant British Standards and Building Regulations requirements. Drawing errors and omissions to be reported to the architect.			
00	20/06/19	Planning	uw
Rev	Date	Reason for issue	Chk

Notes

— Assumed Boundary

unknown works

London Studio
63 Torriano Avenue
NW5 2SG

hello@unknown.works
+44 (0) 2081917134

Hong Kong Studio
Unit 20B 64 Victoria Road
Kwong Ga Factory Building © unknown works 2019

Client	Theo Games Petrohilos
Project	63 Torriano Avenue, NW5 2SG
n	
Scale	5m

Keyplan	
---------	--

Drawing Title		
Lower Ground Floor Plan Existing		
Project Number	Status	
0001	Planning	
Scale at A3	Date	
1:50	12/07/20	
Drawn by	Checked by	
UW	UW	
Drawing Number	Revision	
0014-UW-X1.100	00	