


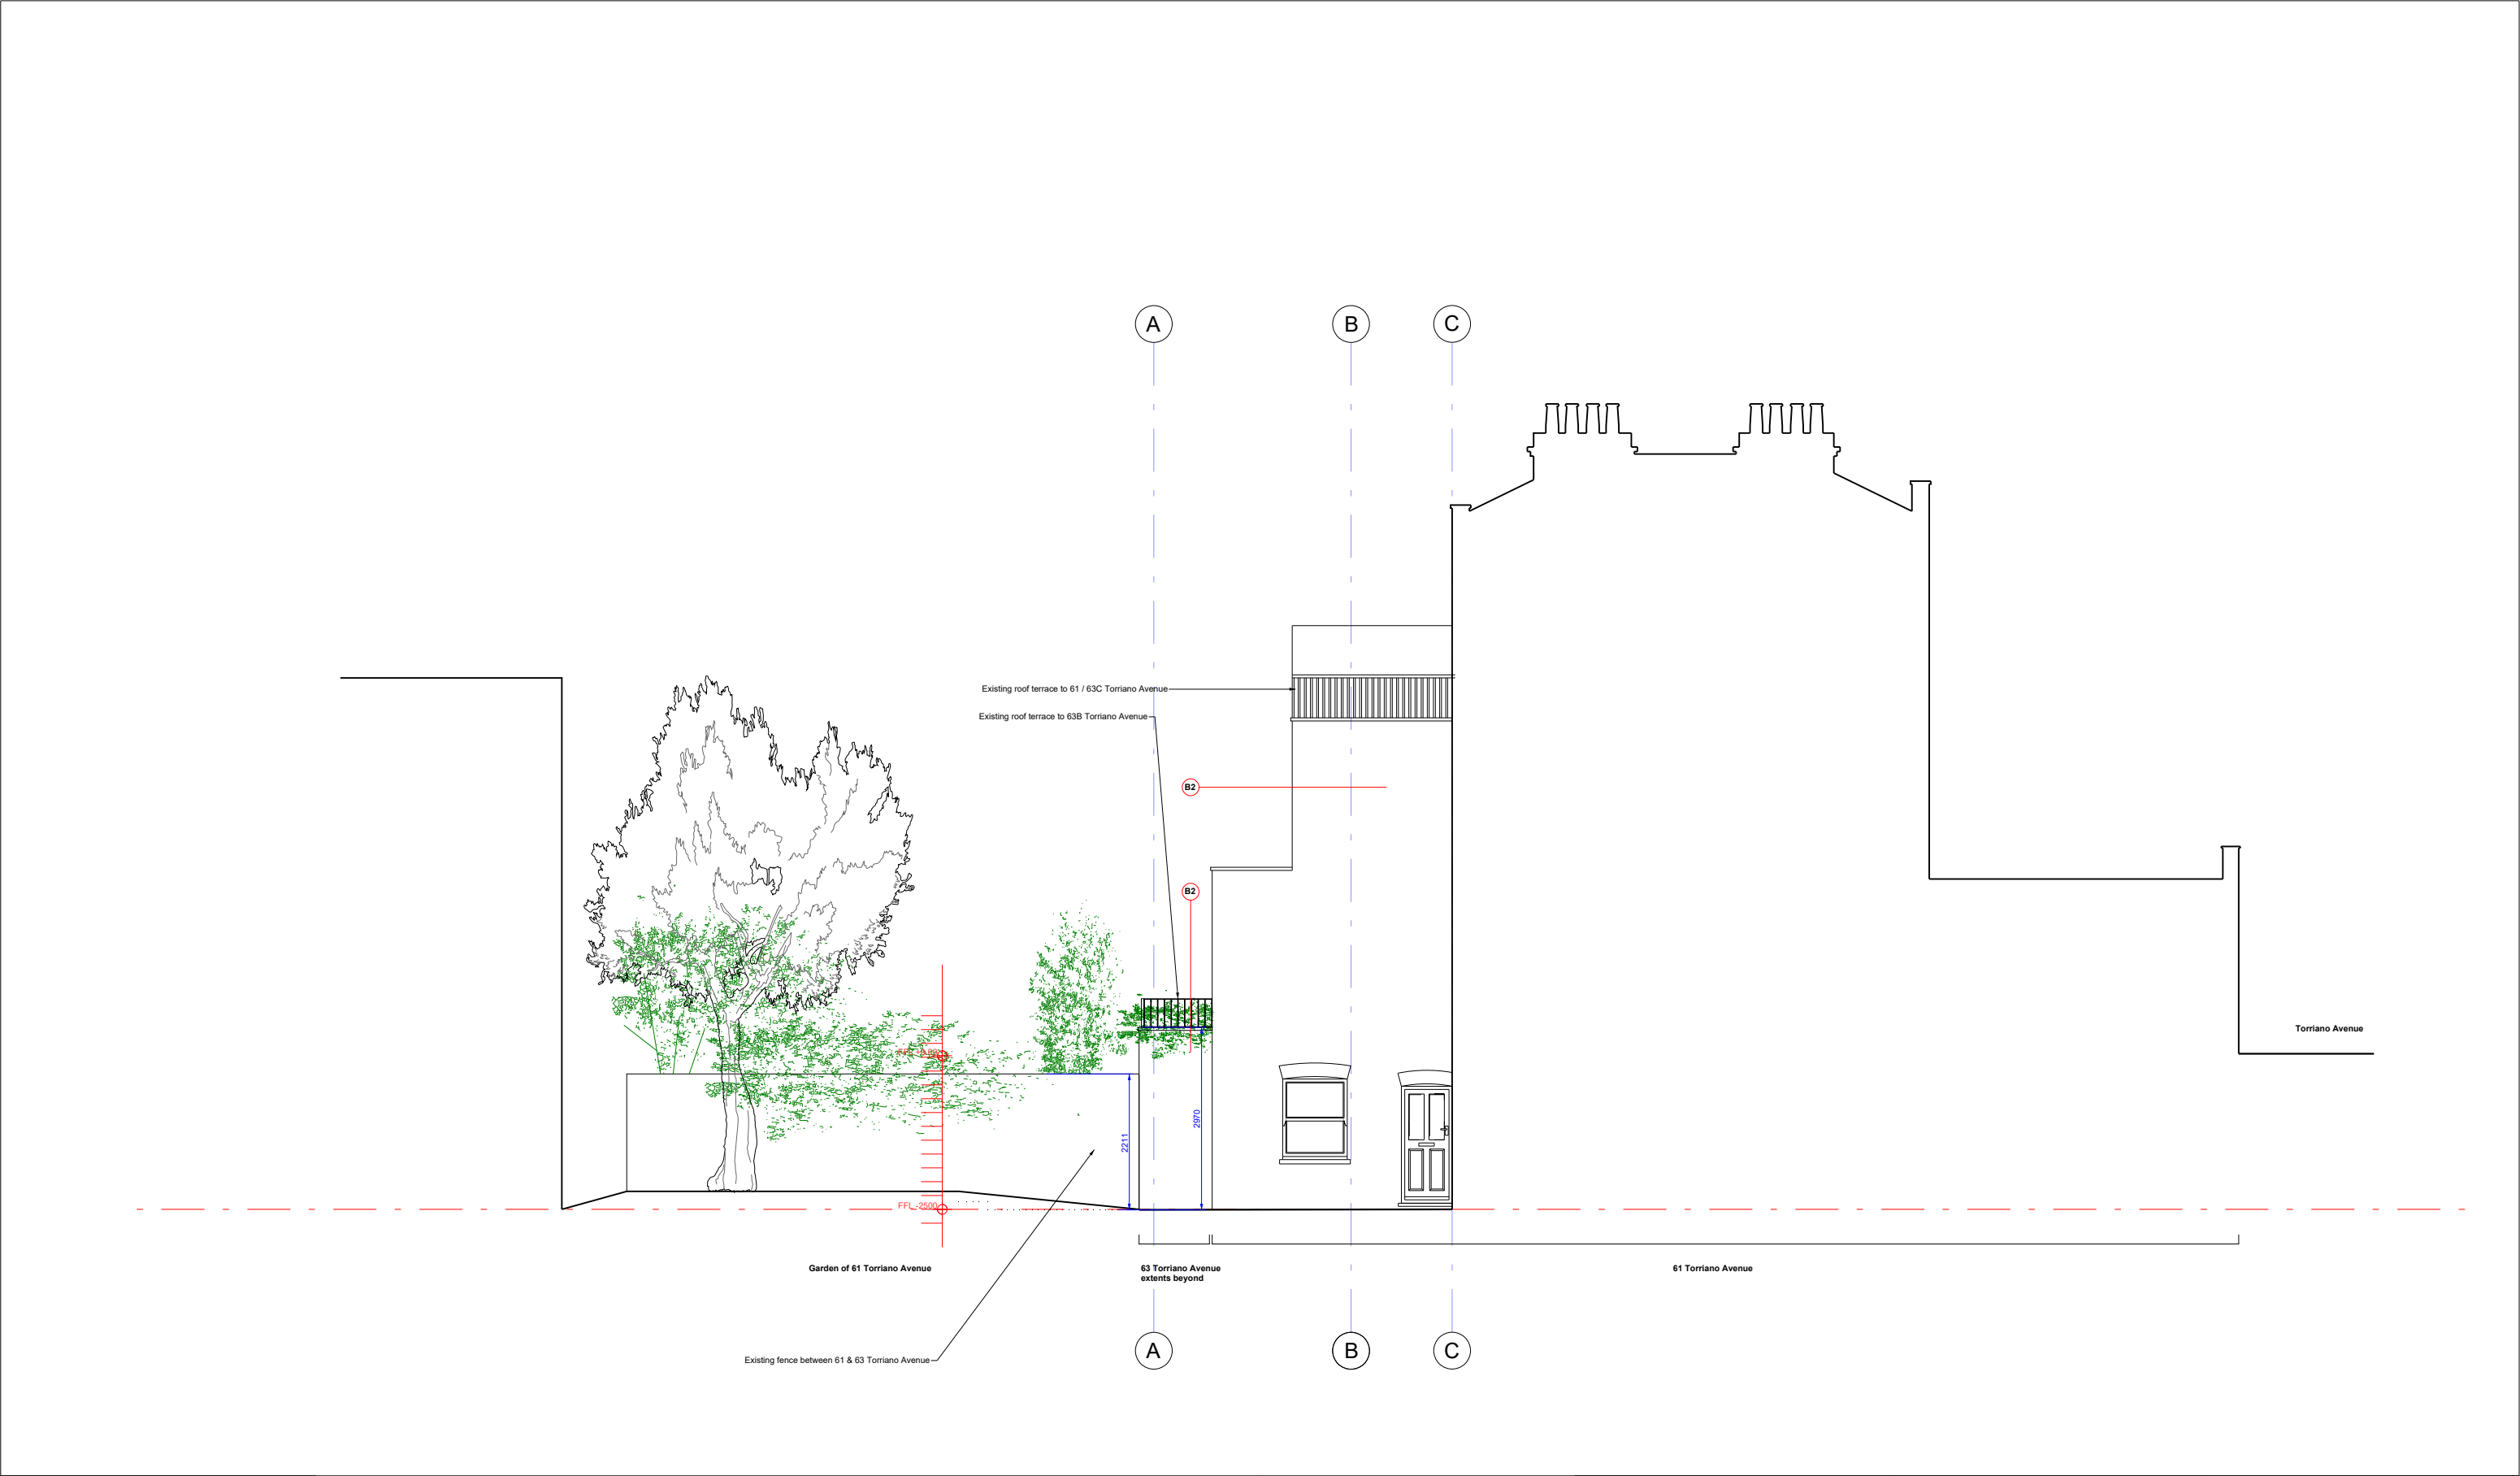

General Notes No implied licence exists. This drawing should not be used to calculate areas for the purposes of valuation. Do not scale this drawing. All dimensions to be checked on site by the contractor and such dimensions to be their responsibility. All Drawings illustrate design intent only and are subject to revisions following site survey and design development. All work must comply with relevant British Standards and Building Regulations requirements. Drawing errors and omissions to be reported to the architect. <table><tr><td></td><td></td><td></td><td></td></tr><tr><td></td><td></td><td></td><td></td></tr><tr><td></td><td></td><td></td><td></td></tr><tr><td></td><td></td><td></td><td></td></tr><tr><td></td><td></td><td></td><td></td></tr><tr><td></td><td></td><td></td><td></td></tr><tr><td>00</td><td>12/07/20</td><td>Planning</td><td>uw</td></tr><tr><td>Rev</td><td>Date</td><td>Reason for issue</td><td>Chk</td></tr></table>																												00	12/07/20	Planning	uw	Rev	Date	Reason for issue	Chk	Notes Materials Key B1. Existing Brickwork / Red Finish B2. Existing Brickwork / Buff Finish B3. Fairfaced Blockwork B4. Painted Blockwork (white masonry paint / limewash) F5. Render / White Finish M1. Metal natural finish or dark PPC M2. Metal Finish R1. Metal Finish Roof R5. Tile / Dark Finish				Client Theo Games Petrohilos Project 63 Torriano Avenue, NW5 2SG n Scale 5m London Studio 63 Torriano Avenue NW5 2SG Hong Kong Studio Unit 20B 64 Victoria Road Kwong Ga Factory Building hello@unknown.works +44 (0) 2081917134 © unknown works 2019		Keyplan	Drawing Title South Elevation (Side) Existing <table><tr><td>Project Number</td><td>Status</td></tr><tr><td>0001</td><td>Planning</td></tr><tr><td>Scale at A3</td><td>Date</td></tr><tr><td>1:100</td><td>12/07/20</td></tr><tr><td>Drawn by</td><td>Checked by</td></tr><tr><td>uw</td><td>uw</td></tr><tr><td>Drawing Number</td><td>Revision</td></tr><tr><td>0014-UW-X2.103</td><td>00</td></tr></table>			Project Number	Status	0001	Planning	Scale at A3	Date	1:100	12/07/20	Drawn by	Checked by	uw	uw	Drawing Number	Revision	0014-UW-X2.103	00
00	12/07/20	Planning	uw	
Rev	Date	Reason for issue	Chk	
Project Number	Status	
0001	Planning	
Scale at A3	Date	
1:100	12/07/20	
Drawn by	Checked by	
uw	uw	
Drawing Number	Revision	
0014-UW-X2.103	00	