


0 1 2 3 4 5 6 metres




scales 1:50 @ A1

1:100 @ A3

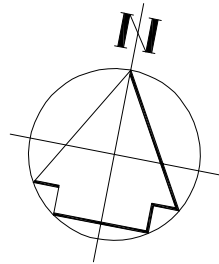

B
└─┘

A
└─┘

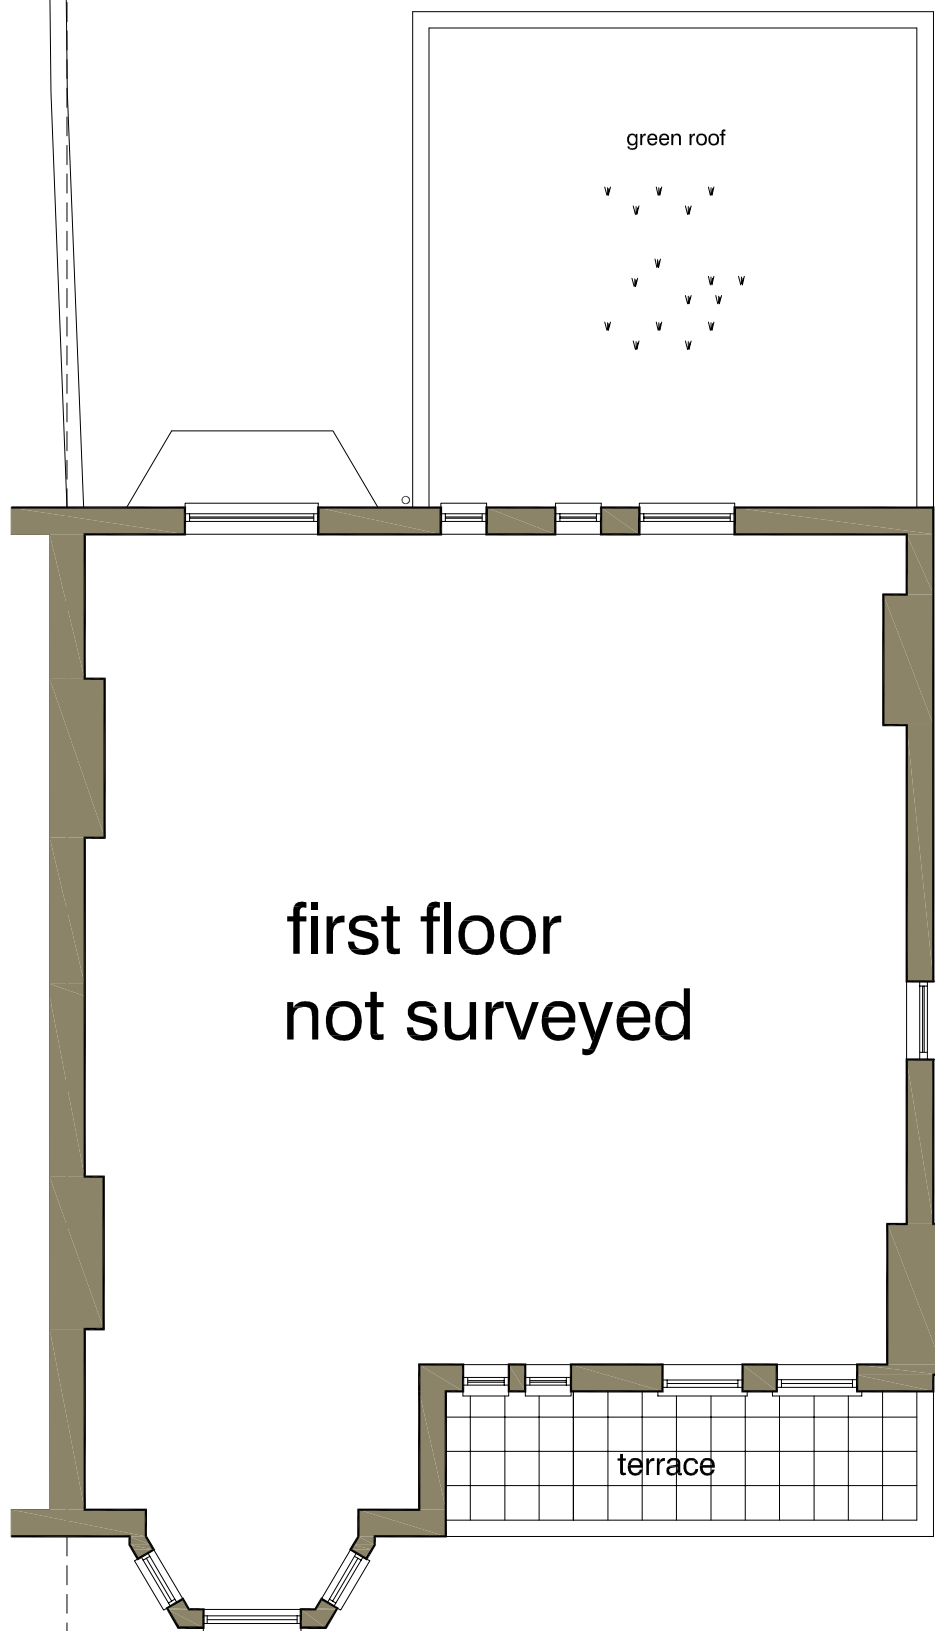

first floor
not surveyed

terrace

B
└─┘

A
└─┘

first floor plan as proposed

DVM
ARCHITECTS

4a Murray Street . London . NW1 9RE
Telephone 0207 485 2121 . Facsimile 0207 267 2527
e-mail: studio@dvmarch.com

Client
Christopher Ronus

Project
Flat 1 50 Compayne Gdns
London NW6 3RY

Title
First Floor Plan
as proposed

Scale	Date	Job No.
1:50	19.12.16	1897

Drawing No.	Rev.
1897-K14	

All dimensions are to be checked on site.
© This drawing is copyright and remains the property of David & Victoria Mercer
at all times and may not be reproduced in part or whole without written consent.